


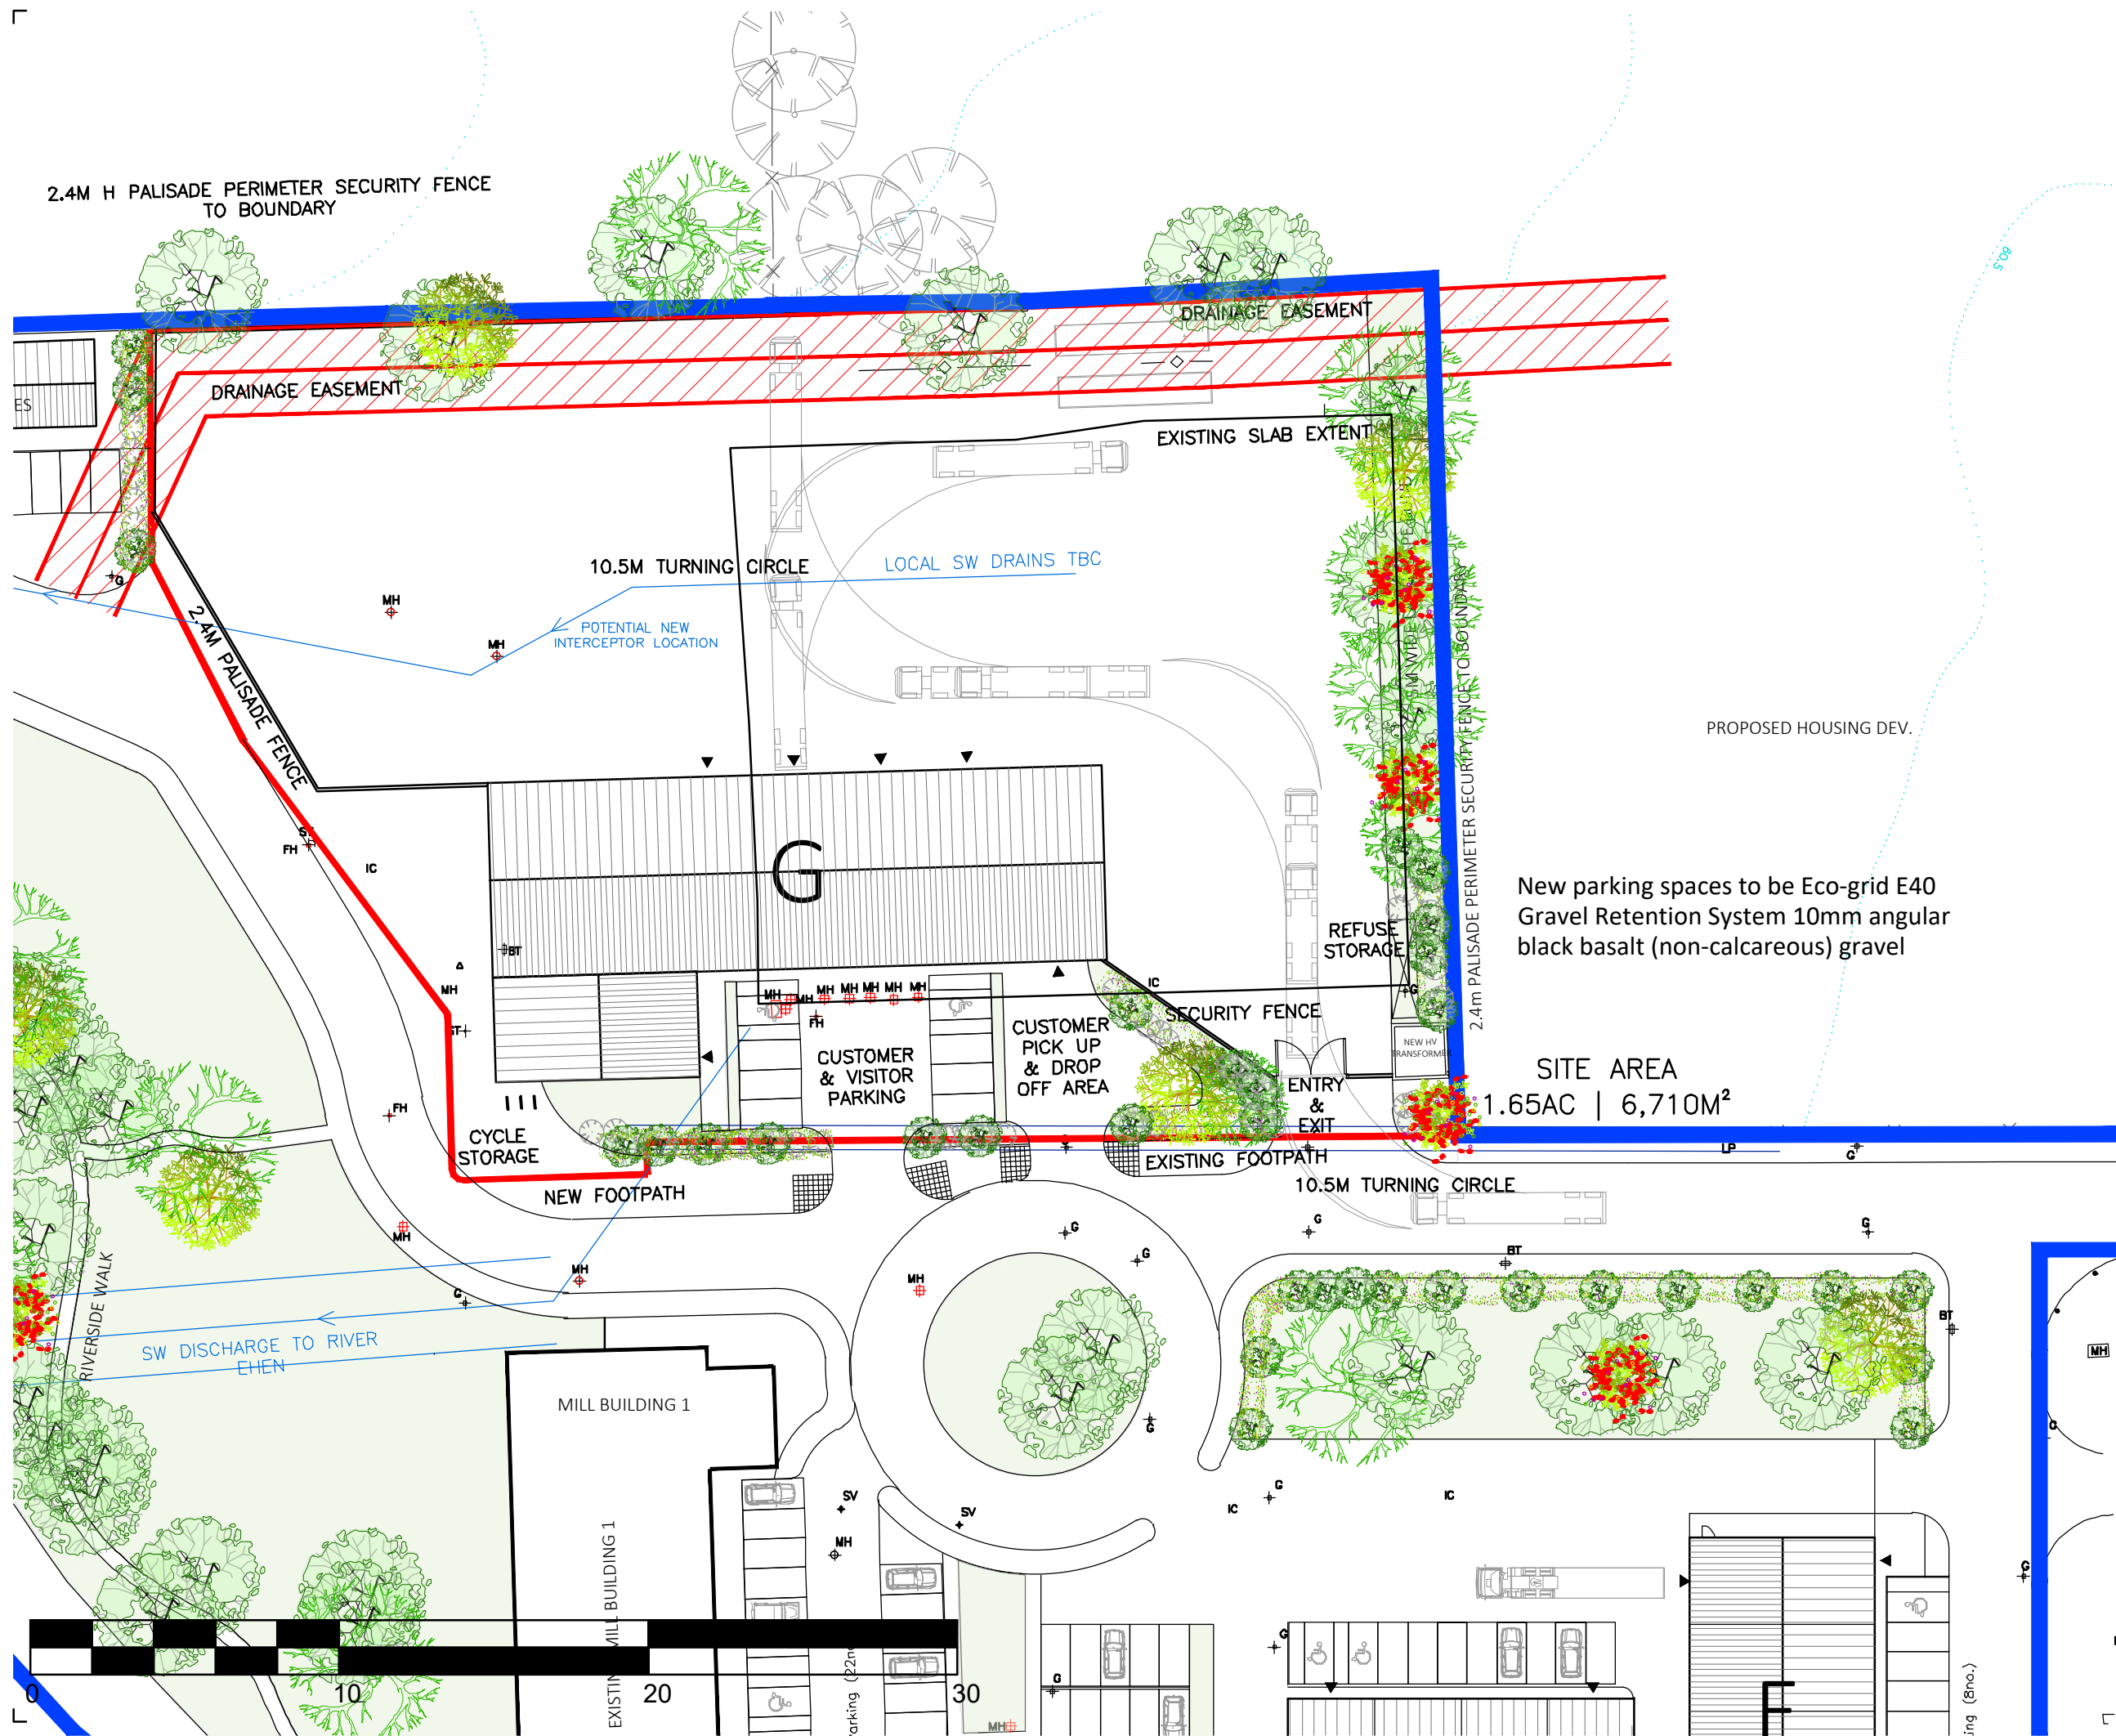


© COPYRIGHT MANNING ELLIOTT PARTNERSHIP 2023

THIS DRAWING IS THE PROPERTY OF MANNING ELLIOTT PARTNERSHIP. IT MUST NOT BE COPIED OR REPRODUCED OR DIVULGED TO ANYONE WITHOUT PERMISSION.

DO NOT SCALE OFF THIS DRAWING. ANY DISCREPANCIES TO BE REPORTED TO MANNING ELLIOTT PARTNERSHIP.

REVISIONS:	
Revision A	CS/MM 06.10.2023
Revised following planning officer and client comments to improve parking and planting to building frontage. To be read in conjunction with Architectural Visualisations	
Revision B	CS/MM 13.10.2023
Building position adjusted and amended parking and landscaping to front of building.	

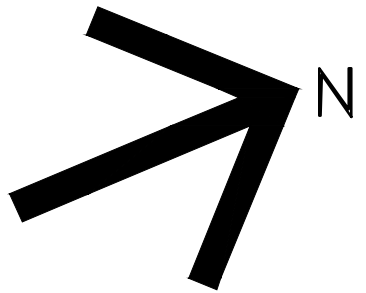

New parking spaces to be Eco-grid E40 Gravel Retention System 10mm angular black basalt (non-calcareous) gravel

SITE AREA
1.65AC | 6,710M²

MANNINGELLIOTT
PARTNERSHIP

Chartered Architects & Designers

Langlands
Pallet Hill, Penrith
Cumbria CA11 0BY

t: 01768 868 800
e: post@manning-elliott.co.uk
w: manning-elliott.co.uk

project title:
**Proposed Development
Cleator Mills, Cumbria**

GenR8 North Ltd

drawing title:
Site Plan

issue stage:
Planning

date:	drawn:	scale @ A3
Sept 2023	WM	1:500

drawing number:	revision:
1701C PL - 200	B