



EXISTING SOUTH EAST ELEVATION (SHOPFRONT) (1:50)

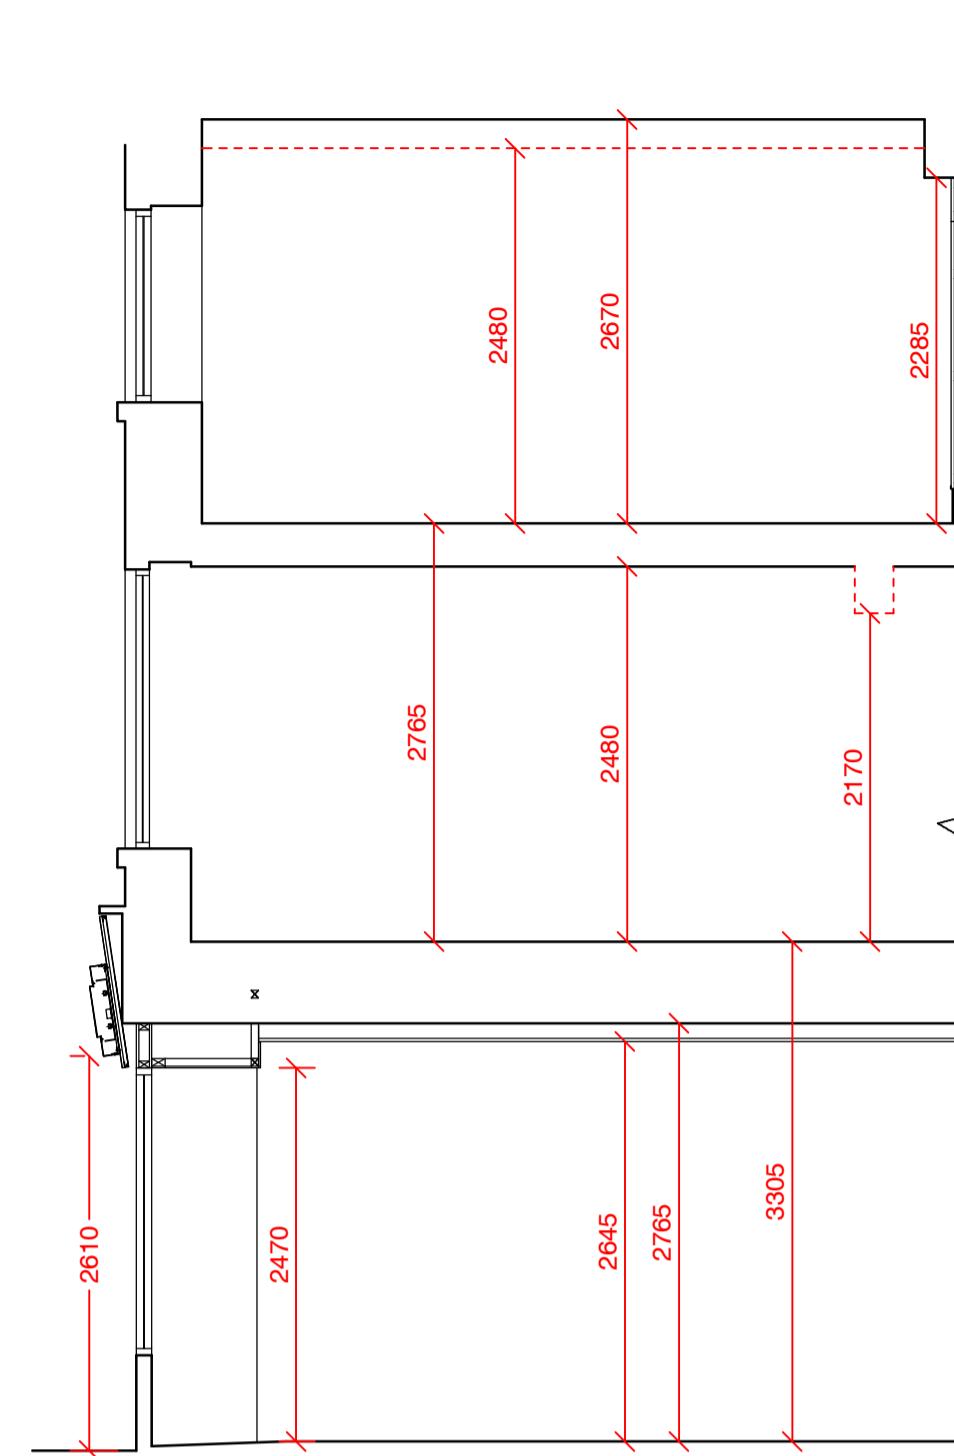


EXISTING SECTION A-A (1:50)

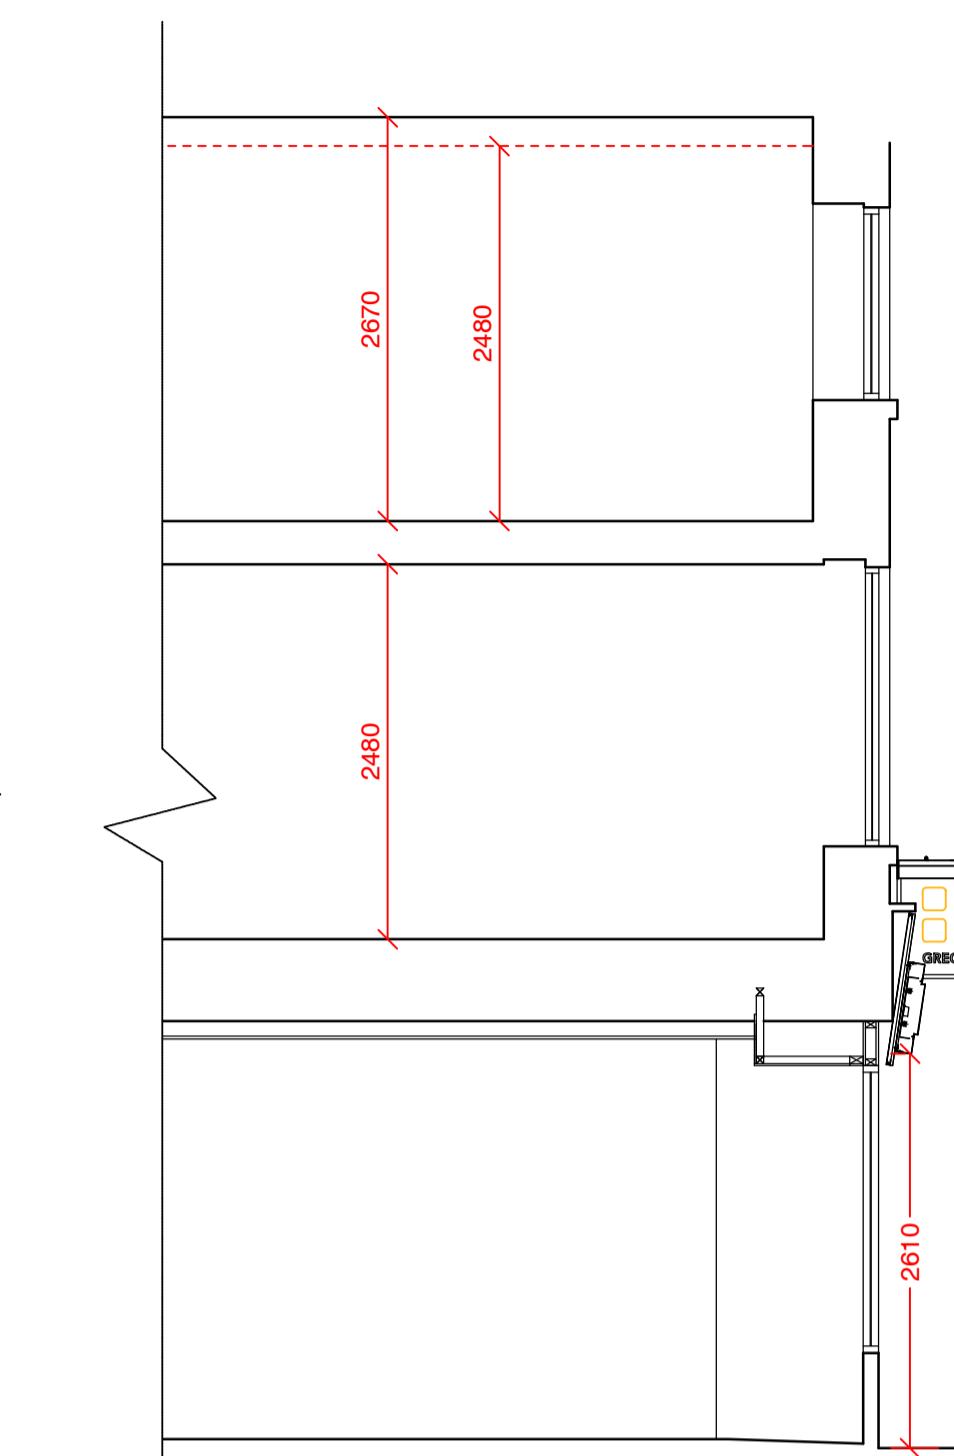


EXISTING SECTION B-B (1:5)



PROPOSED SOUTH EAST ELEVATION (SHOPFRONT) (1:50)

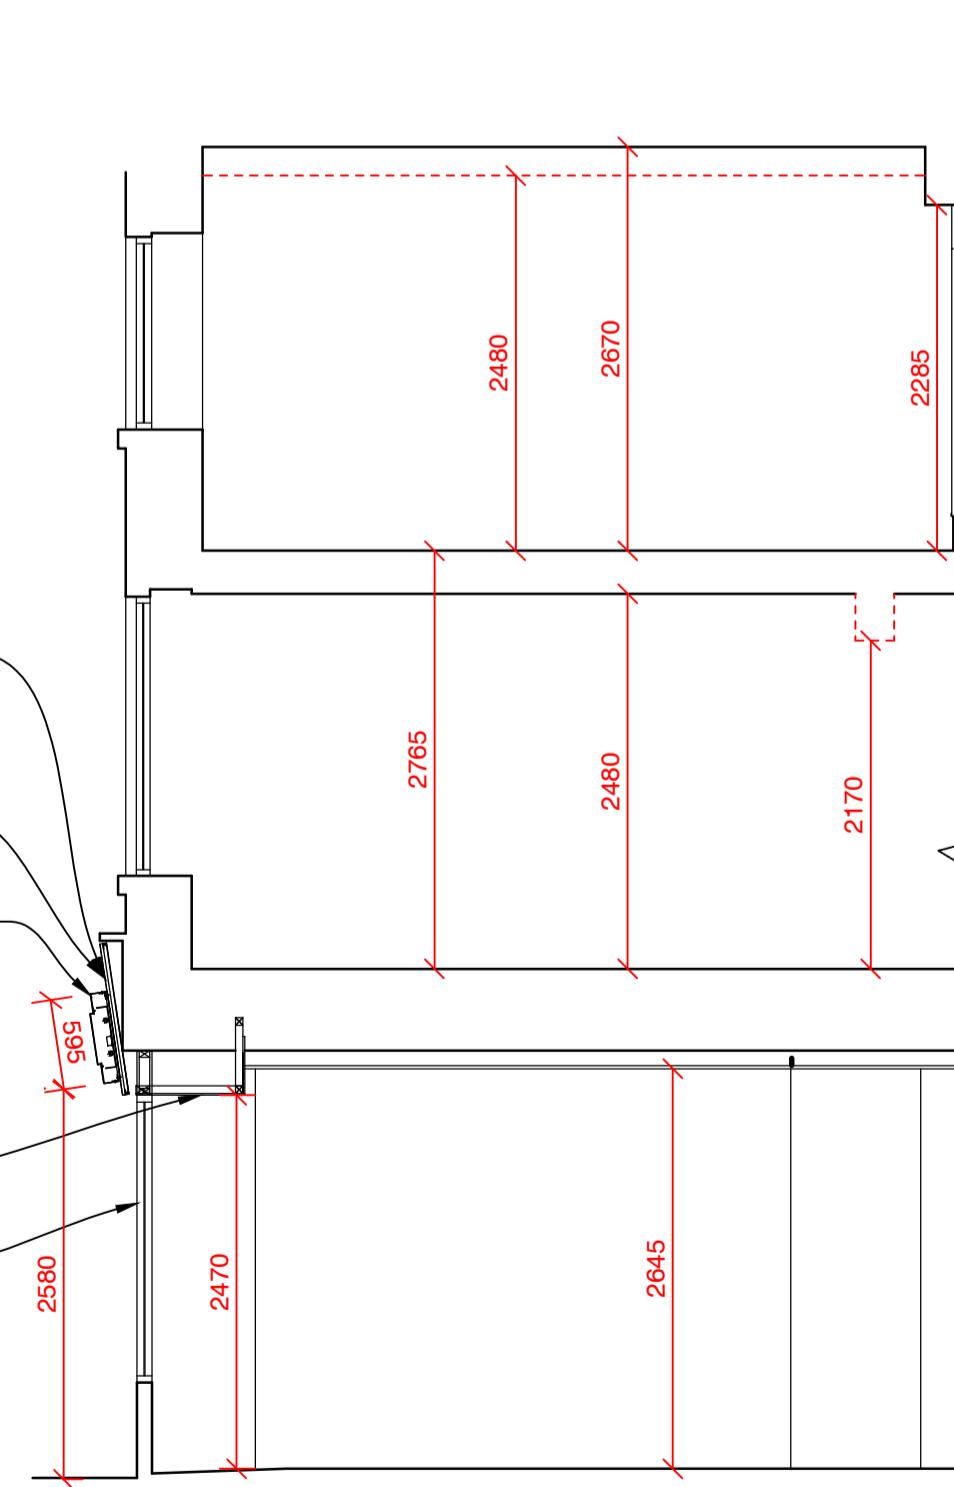

PROPOSED SECTION A-A (1:50)

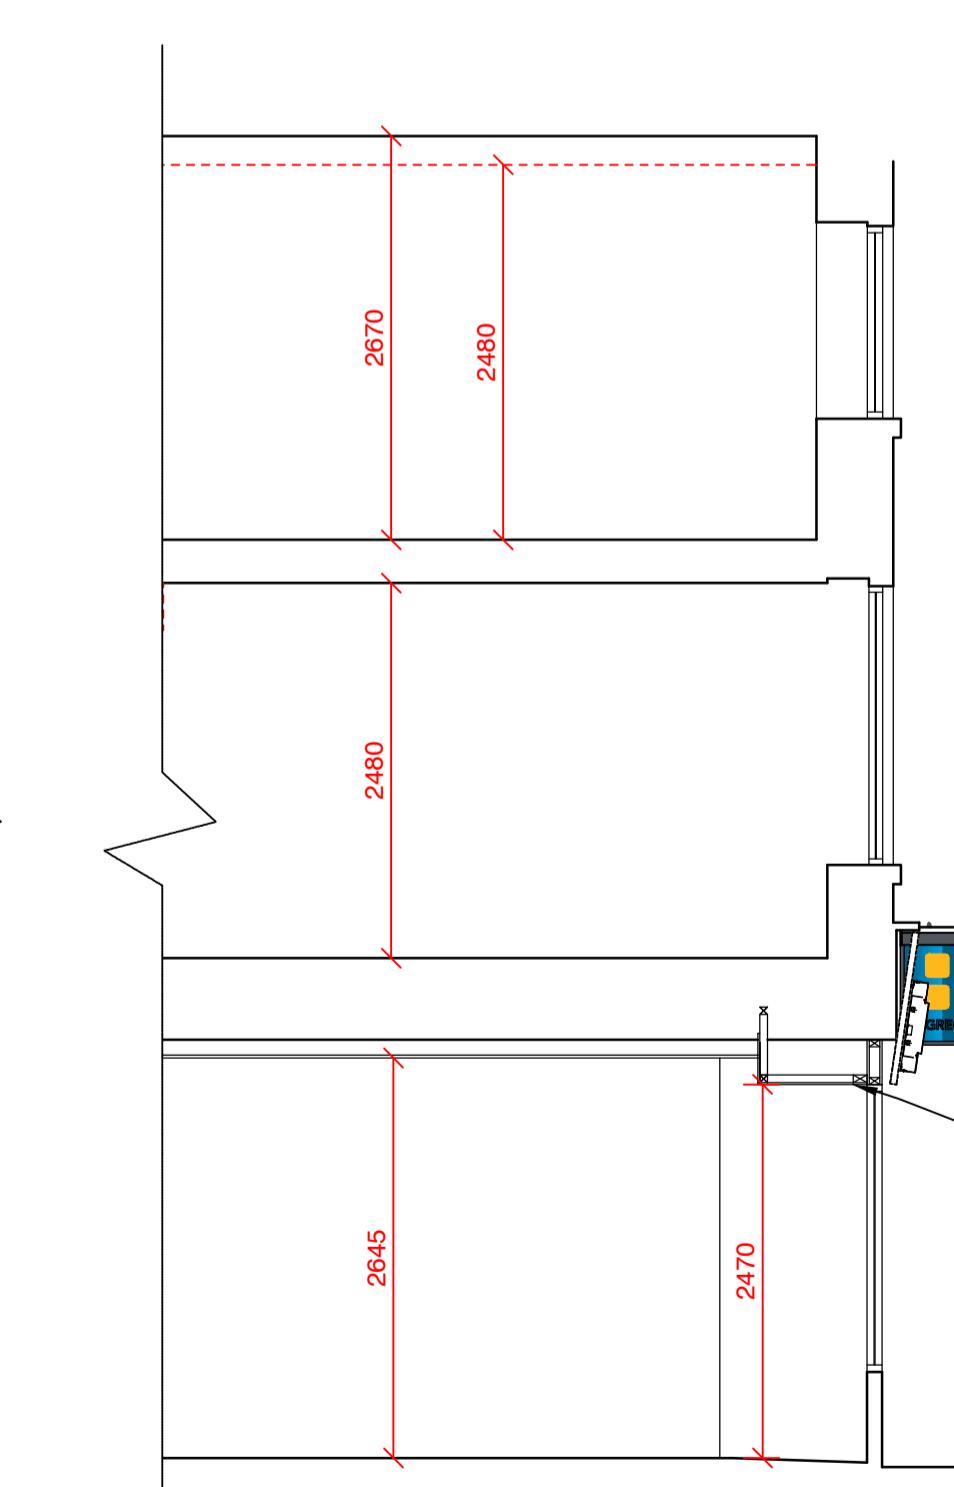

PROPOSED SECTION B-B (1:50)

| REV | DESCRIPTION | DATE | NAME |
|---|-------------|--|-------------|
|  <p>GREGGS</p> | | | |
| <p>GREGGS Plc (NORTH) GOSFORTH PARK BAKERY GOSFORTH PARK WAY, LONGBENTON NEWCASTLE UPON TYNE NE12 8EF Tel: (0191) 284 1411</p> | | | |
| <p>Shop S Number & Name S1190 KING STREET, WHITEHAVEN</p> | | | |
| <p>Title ADVERTS- SHOPFRONT ELEVATION</p> | | | |
| <p>Site Address 61 KING STREET, WHITEHAVEN, CUMBRIA, CA28 7JH</p> | | | |
| <p>Gross Building Area 50.4 Sq m</p> | | <p>Gross Sales Area 13.18 Sq m</p> | |
| <p>Drawing No. RNTH/S1190/11</p> | | | Rev. |
| <p>Date 10.12.25</p> | | Scale 1:50 | @ A1 |
| <p>Drawn by HE</p> | | <p>Scale Bar  0 500 1000 1500 2000 2500mm SCALE 1:50</p> | |
| <p>Issued 15.12.25</p> | | | |