


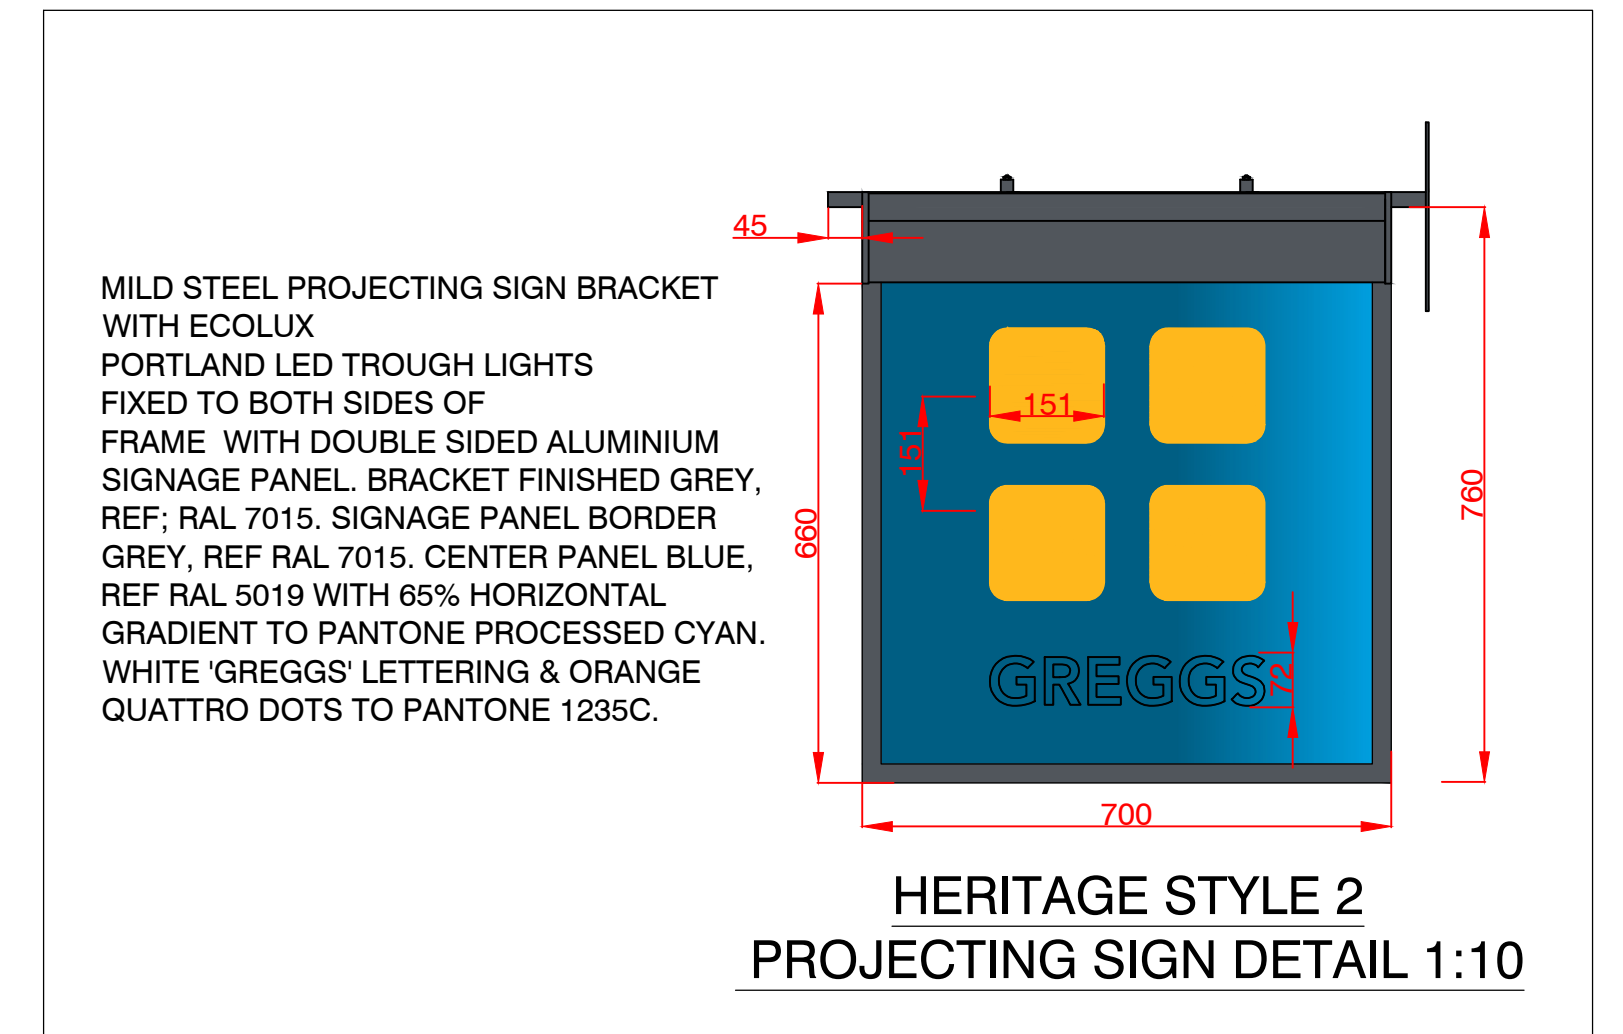

Architectural elevation drawing of the ground floor facade, showing a shopfront for 'GREGGS' and various proposed and existing features. The drawing includes dimensions and callouts for materials and finishes.

Dimensions:

- Overall width: 2580
- Overall height: 2790
- Shopfront width: 1400
- Shopfront height: 2390
- Shopfront depth: 850
- Shopfront depth: 2760
- Shopfront depth: 595
- Shopfront depth: 135
- Shopfront depth: 635
- Shopfront depth: 2790
- Shopfront depth: 700


Callouts:

- REDECORATION OF RENDERED ELEVATION TO MATCH EXISTING COLOUR.
- NEW ECOLUX PORTLAND LED TROUGH LIGHT, FINISHED BLACK.
- NEW TIMBER FASCIA PANEL DECORATED RAL 7015.
- NEW PROJECTING SIGN, BRACKET WITH ECOLUX PORTLAND LED TROUGH LIGHTS FIXED TO BOTH SIDES OF FRAME. REFER TO 1-10 DETAIL.
- NEW INDIVIDUAL 25mm FOAMEX 'GREGGS' LETTERING & QUATTRO DOTS, FIXED WITH LOCATORS. WHITE 'GREGGS' LETTERING AND ORANGE QUATTRO DOTS TO PANTONE 1235C.
- 3mm FLAT PANEL BONDED TO FASCIA WITH VINYL GRADIENT APPLIED.
- BLUE BADGE SURROUND TO LETTERING. BLUE TO MATCH RAL 5019 WITH 65% HORIZONTAL GRADIENT TO PANTONE PROCESSED CYAN.
- PILASTERS AND STALLRISERS REPAIRED AND PAINTED RAL 7011 60% GLOSS
- EXISTING SHOPFRONT TO BE RE-SPRAYED GREY RAL 7011 60% GLOSS
- PROPOSED DDA SIGNAGE
- NEW MANIFESTATION FOR GLAZING

Other Labels:

- BARNARDOS
- COSTA

PROPOSED SOUTH EAST ELEVATION (SHOPFRONT) (1:50)

 REV	DESCRIPTION	DATE	NAME
			
GREGGS Plc (NORTH) GOSFORTH PARK BAKERY GOSFORTH PARK WAY, LONGBENTON NEWCASTLE UPON TYNE NE12 8EF Tel: (0191) 284 1411			
Shop S Number & Name S1190 KING STREET, WHITEHAVEN			
Title PLANNING- EXISTING PROPOSED SHOPFRONT			
Site Address 61 KING STREET, WHITEHAVEN, CUMBRIA, CA28 7JH			
Gross Building Area 50.4 Sq m		Gross Sales Area 13.18 Sq m	
Drawing No. RNTH/S1190/15			Rev.
Date 10.12.25		Scale 1:50 @ A1	
Drawn by HE		Scale Bar  SCALE 1:50	
Issued 15.12.25			