
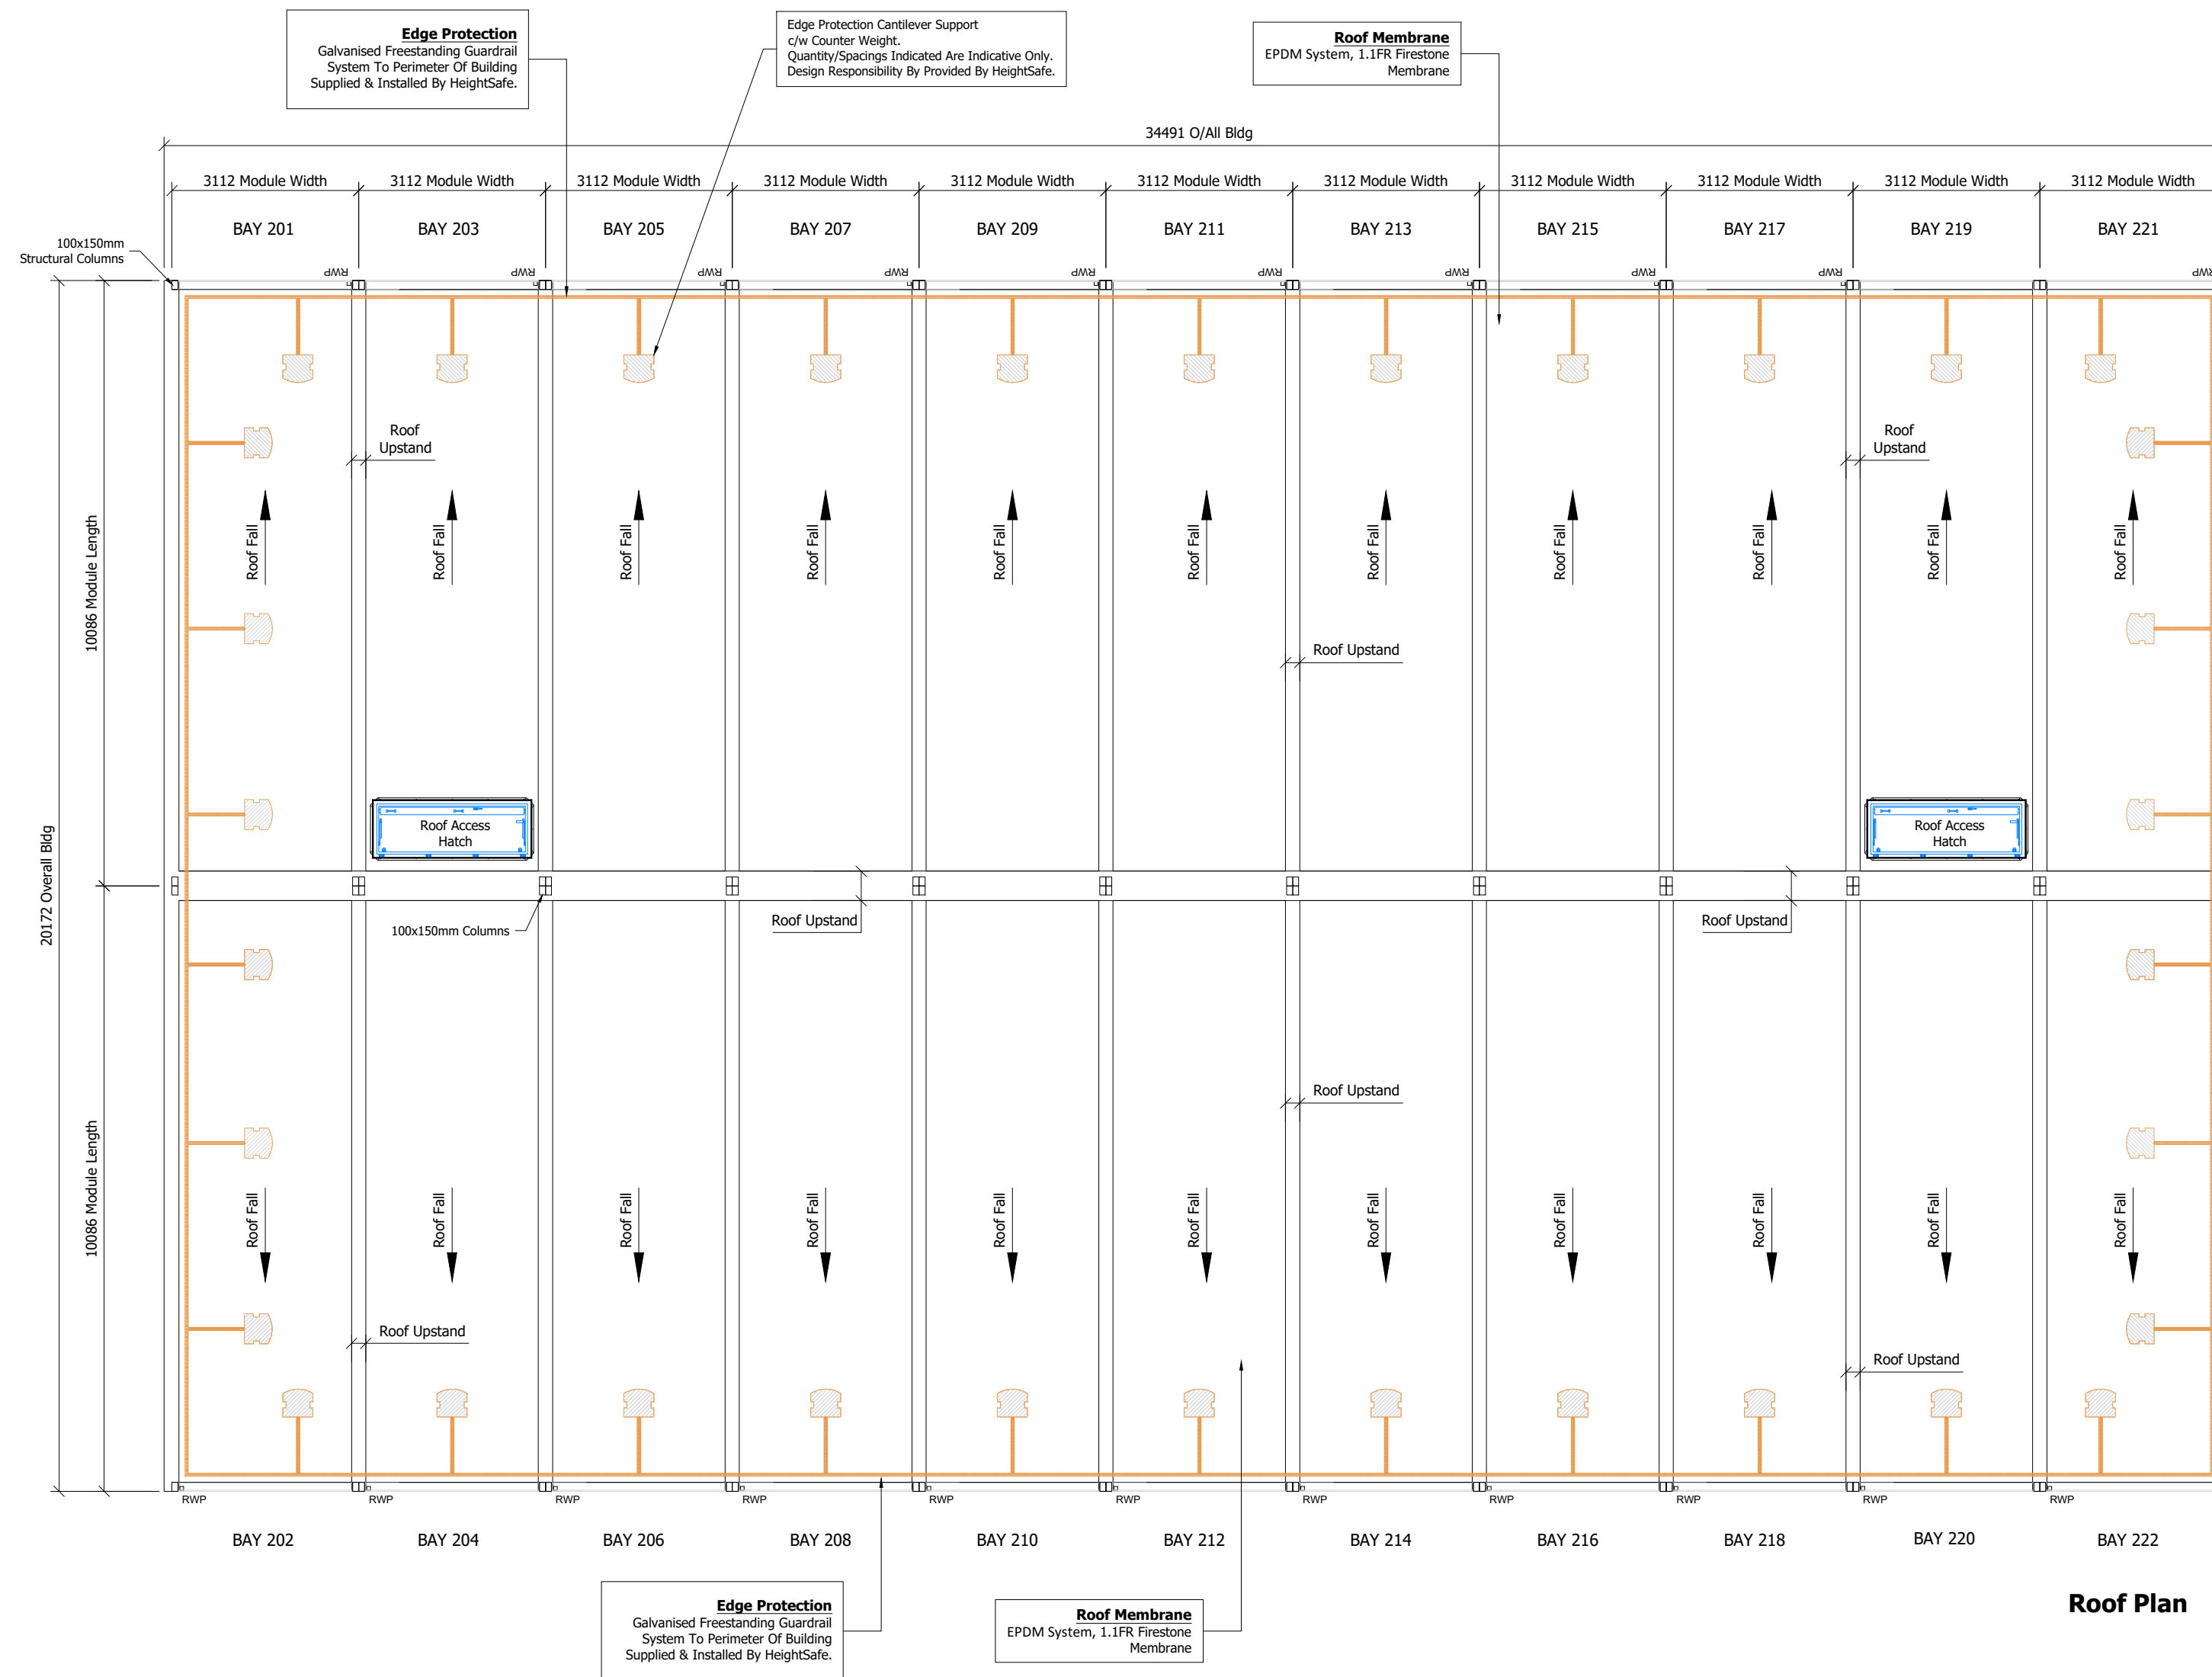


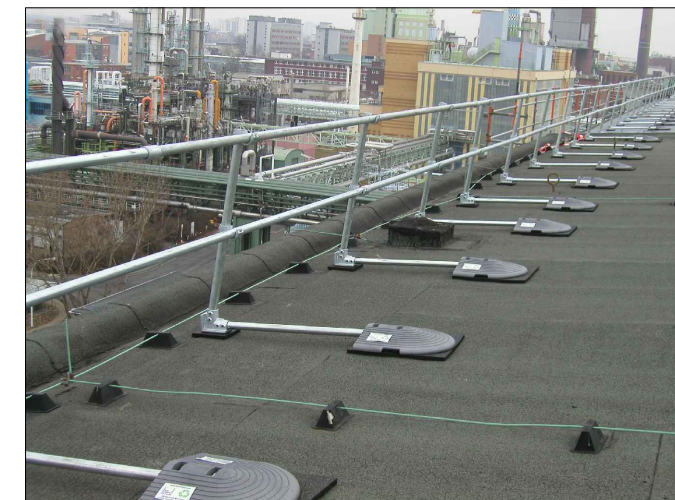

Roof Plan

A	First Issue	-	-	-	-
Rev	Description	By	Date	Chk	Date
Revision History					

General Notes:

- This drawing and any information or descriptive matter set hereon is the confidential property of Elliott, and must not be disclosed, loaned, copied or used for manufacturing, tendering or any other purpose without the prior consent in writing of Elliott.
- Do not scale from this drawing, work to figured dimensions only.
- All dimensions are in millimetres



A Modulaire Group company

www.elliottuk.com
Elliott - Modular Buildings, Manor Drive, Peterborough. PE4 7AP
Tel: 01733 298700 - Fax: 01733 298749

Client: **Morgan Sindall**

Project: Three Storey Modular Building -
Sellafield Elliott Progress

Drawn By: SJH	Drawn Date: 04.10.21	Checked By:	Checked Date:
------------------	-------------------------	-------------	---------------

Scale:	Sheet Size:	Sheet Number:
1:100	A2	1 of 1

Drawing Title:
66 No.Bays 9.6x3.0m (22 on 22 on 22) H-H
3m Struct. Ceiling Height (2.5m Suspended)
Roof Plan Arrangement

Drawing Number:	Rev:
S210042-104	A

