


Do not scale from drawings unless by agreement with Architect/Engineer. Work to figured dimensions only. Check all dimensions on site prior to commencing the works. Drawings to be read in conjunction with other relevant consultant information. Where any discrepancy is found to exist it should be reported to the Architect/Engineer immediately.

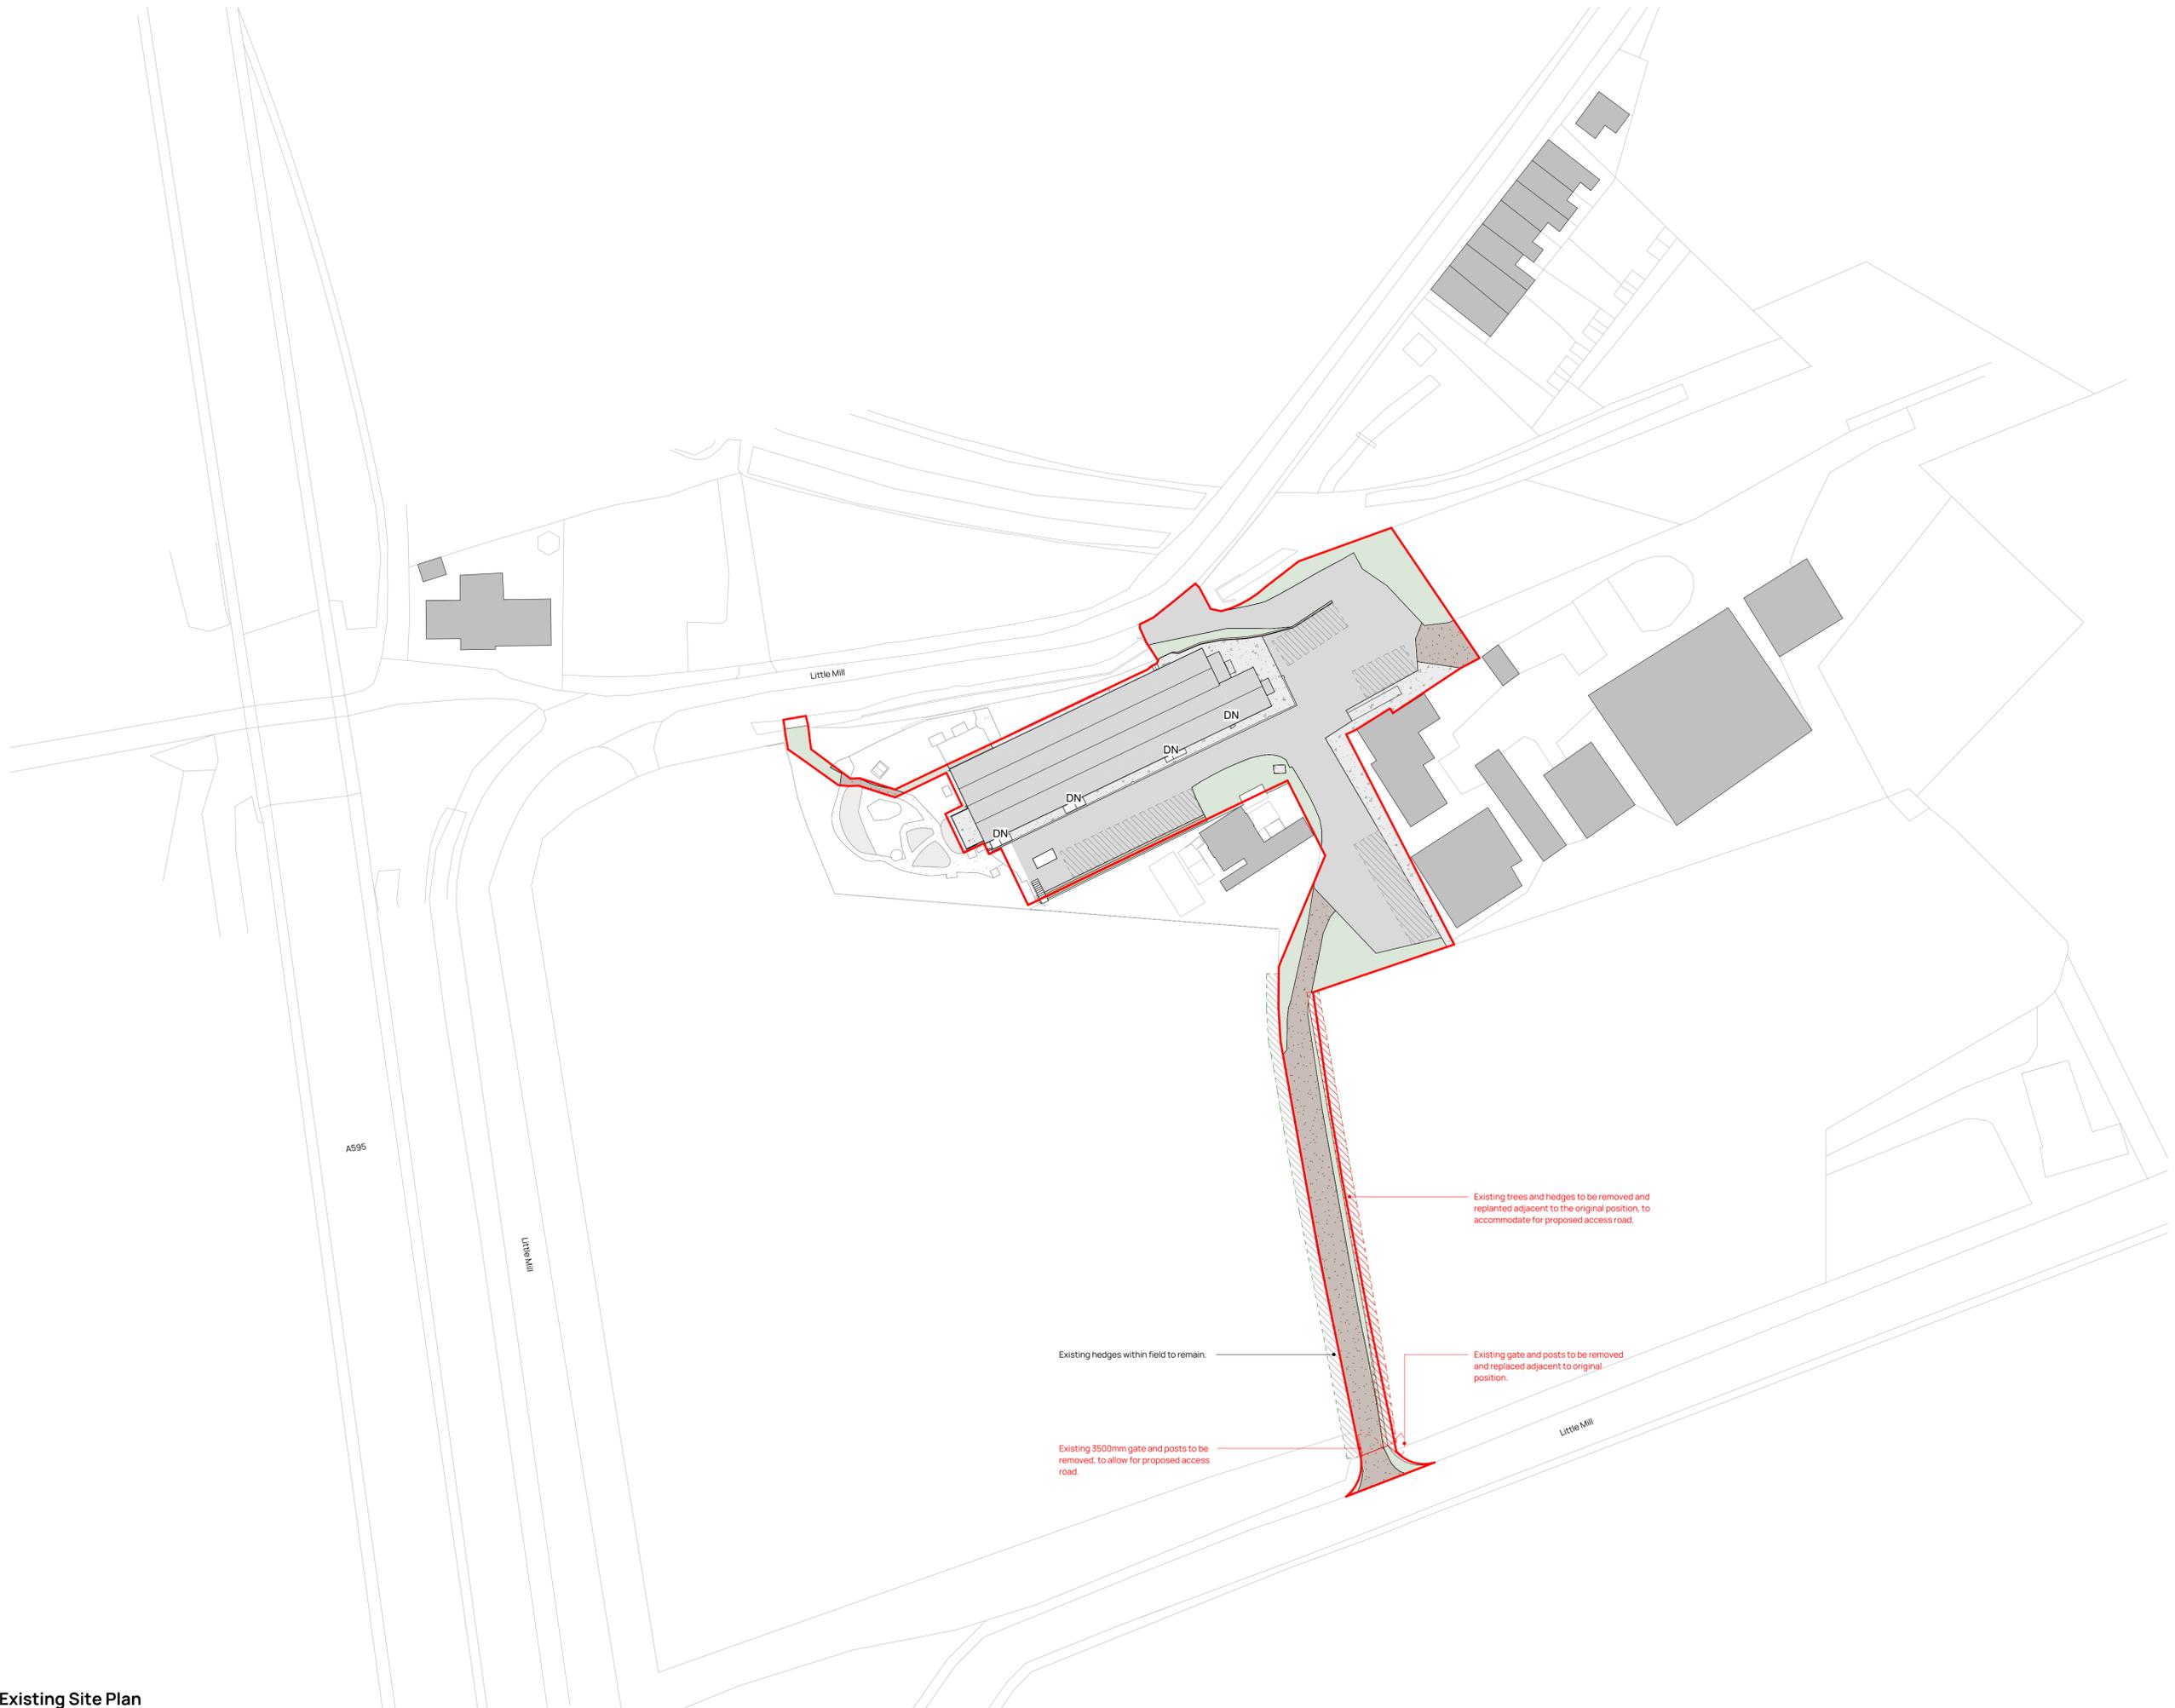

Key:

-  Site Boundary
-  Existing Buildings
-  Tarmac
-  Concrete
-  Gravel
-  Paving
-  Soil
-  Landscape
-  Pond
-  Existing Parking Area



Scale: 1:500
 0m 5.0m 10.0m 20.0m 30.0m

Revision	Date	Issued	Description
P4	02/12/25	JR	Revised issue for comment (EM)
P5	11/12/25	JR	Revised Logo (EM)
P6	23/01/26	JR	Revised Proposed Access Road (EM)

Client & Project

Florence Arts Centre
 Improvements to the Arts Centre Building and Landscaping

Address

Florence Mine Centre for Arts
 Florence Mine,
 Egremont,
 Cumbria, CA22 2NR

Drawing Title

Existing Site Plan

Status / Stage	Scale @ A1	Drawn	Checked	Approved
S3	1:500	EM	JR	JW

Drawing Number	Revision
S4726-BDN-XX-XX-M3-A-(05)3002	P6



Established 1983.
 T: 01915551819 E: hello@bdnrd.com
 W: www.bdnrd.com

North East (Head Office)
 The Old School, Simpson Street,
 Sunderland, SR4 6DR

North West
 Room 110, Uxerston Business Centre,
 Uxerston, LA12 7LQ

BuildingDesignNorthern