




**Existing North Elevation**  
1:100

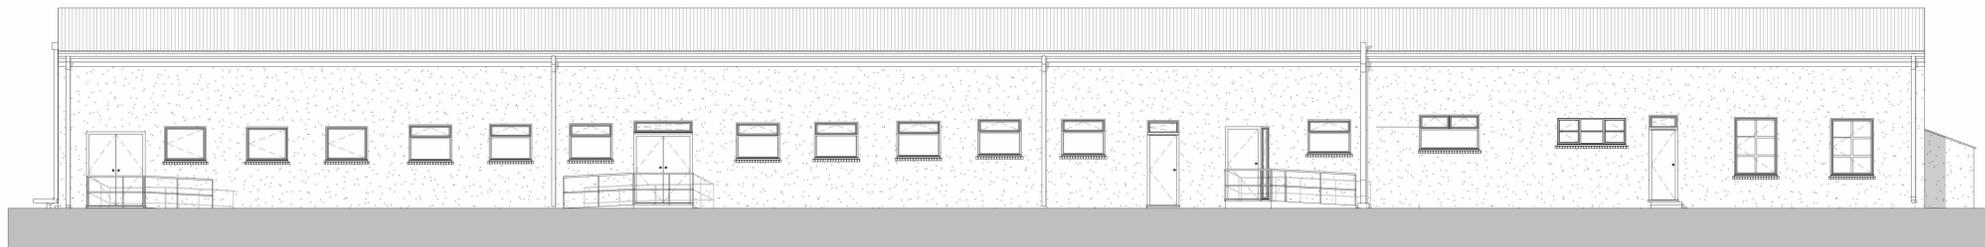

**Existing South Elevation**  
1:100

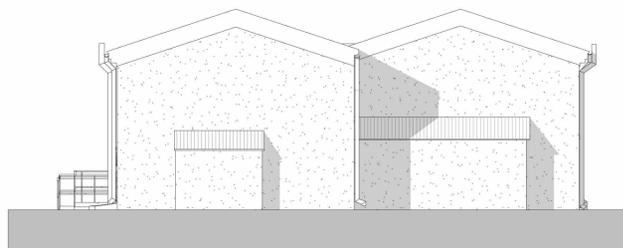

**Existing East Elevation**  
1:100

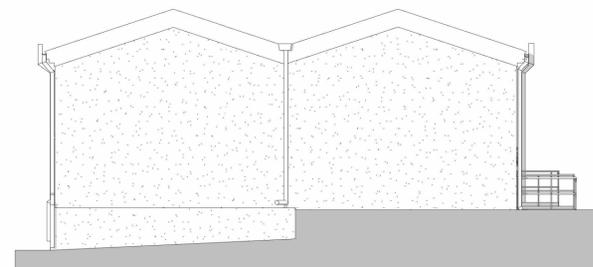

**Existing West Elevation**  
1:100



Revision	Date	Issued	Description
P1	21/03/25	JR	Initial issue for comment (EM)
P2	28/10/25	JR	RIBA Planning Issue (EM)
P3	11/12/25	JR	Revised Logo (EM)

**Client & Project**

**Florence Arts Centre**  
Improvements to the Arts Centre Building and Landscaping

**Address**

**Florence Mine Centre for Arts**  
Florence Mine,  
Egremont,  
Cumbria, CA22 2NR

**Drawing Title**

**Existing Elevations**

Status / Stage	Scale @ A1	Drawn	Checked	Approved
S3	1:100	EM	JR	JW

Drawing Number	Revision
S4726-BDN-Z1-XX-DR-A-(05)3005	P3