



### PROJECTING SIGN DETAIL (1:10)


EXISTING EAST ELEVATION (SHOPFRONT) 1:50

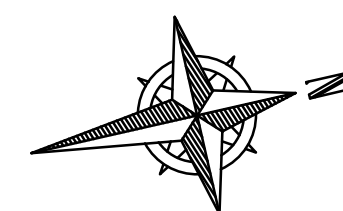


 
REFERENCE PLAN (1:50)

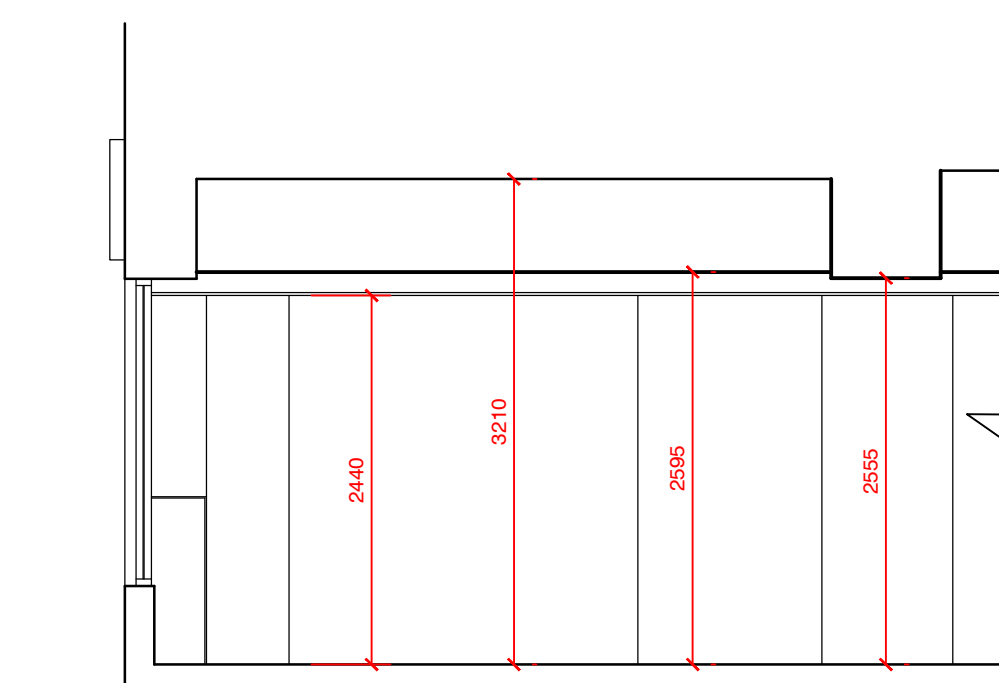

EXISTING SECTION THRU C-C 1:50

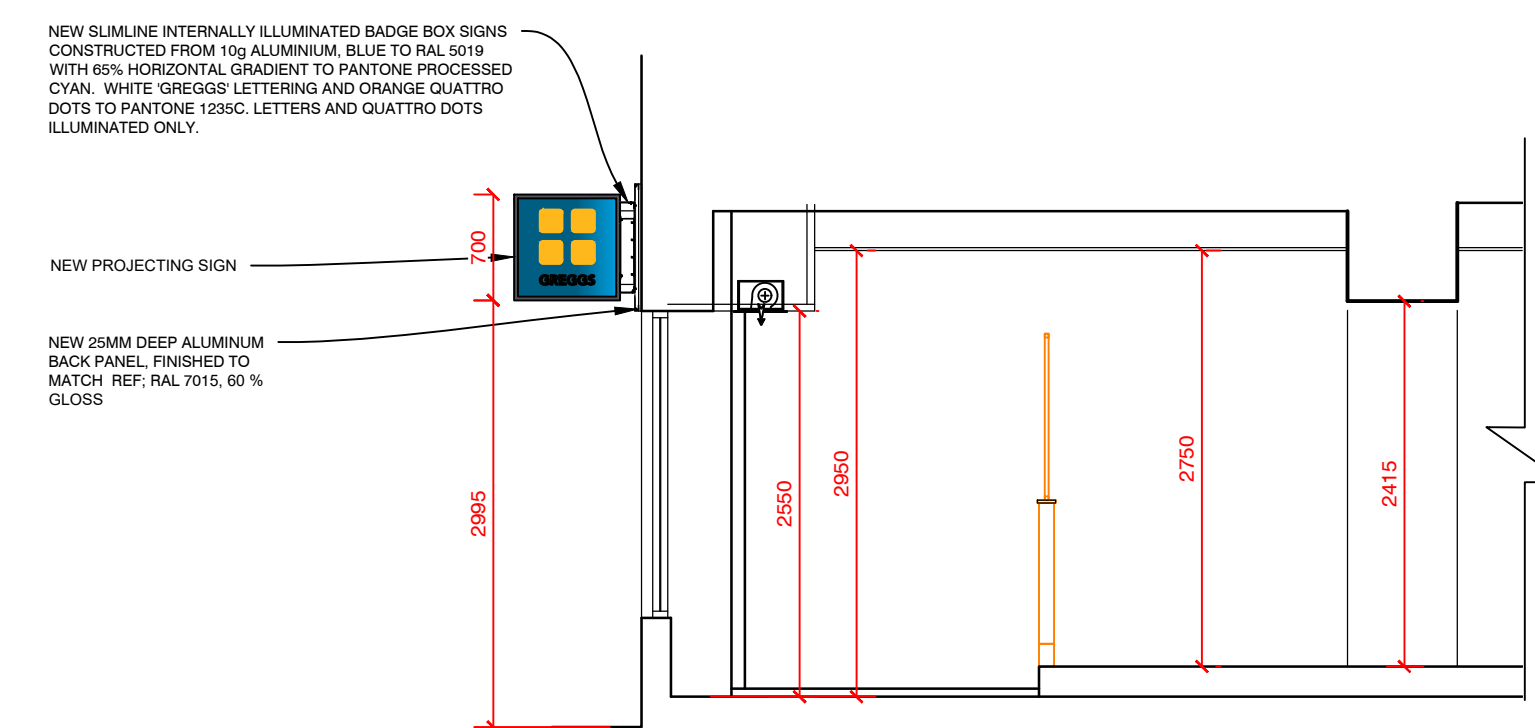

PROPOSED SECTION THRU C-C 1:50

A	ENTRANCE DOOR REPOSITIONED. ALL SHOPFRONT WINDOWS SHOWN AS NEW.	18.06.24	JR
REV	DESCRIPTION	DATE	NAME
			
<p>GREGGS Plc (NORTH) GOSFORTH PARK BAKERY GOSFORTH PARK WAY, LONGBENTON NEWCASTLE UPON TYNE NE12 8EF Tel: (0191) 284 1411</p>			
<p>Shop S Number &amp; Name <b>S6540 EGREMONT, 50 MAIN STREET</b></p>			
<p>Title <b>ADVERTS</b></p>			
<p>Site Address <b>50/52 MAIN STREET, EGREMONT, CA22 2AB</b></p>			
<p>Gross Building Area <b>232 Sq m</b></p>		<p>Gross Sales Area <b>70.6 Sq m</b></p>	
<p>Drawing No. <b>RNTH/S6540/1A</b></p>			<p>Rev. <b>A</b></p>
<p>Date <b>13.05.24</b></p>		<p>Scale <b>1:50</b> @ <b>A1</b></p>	
<p>Drawn by <b>ES</b></p>		<p>Scale Bar    <b>0 500 1000 1500 2000 2500mm</b>  <b>SCALE 1:50</b> </p>	
<p>Issued <b>17.05.24</b></p>			

DO NOT RESCALE THIS DRAWING