


PROPOSED SINGLE STOREY REAR EXTENSION TO PROVIDE FAMILY ROOM
AND UTILITY WITH KITCHEN AMENDMENT. 4 ELIZABETH CRESCENT, BAY
VISTA WHITEHAVEN CA28 6JQ FOR MR & MRS S LYNCH

PROPOSED REAR ELEVATIONS

SCALE 1:50 @ A3

SEPTEMBER 2025

SL/4

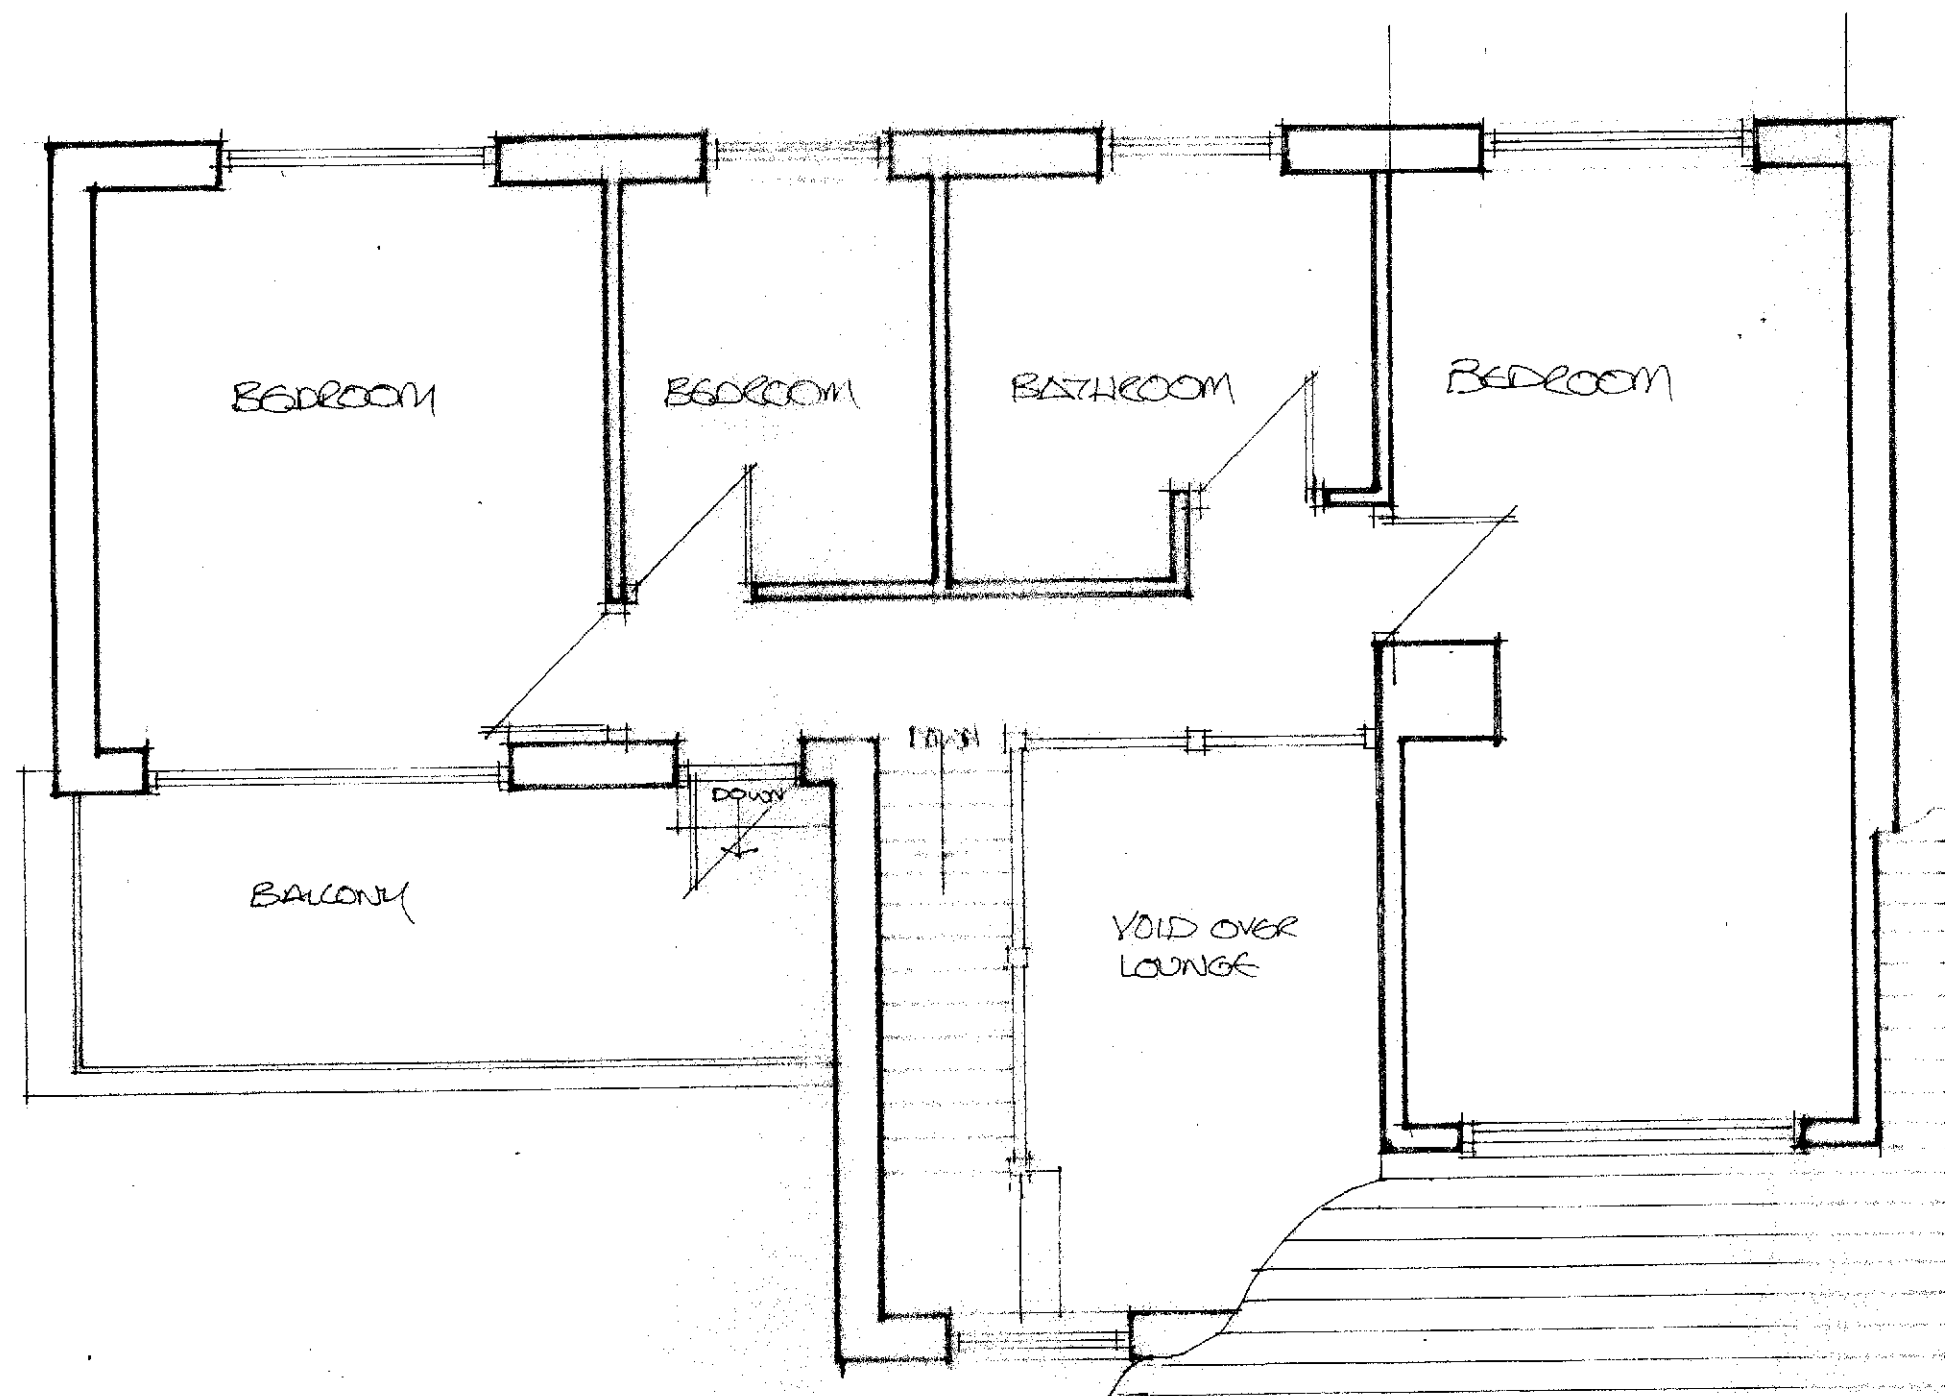


PROPOSED FIRST FLOOR EXTENSION OVER BALCONY TO PROVIDE BEDROOM
WITH ADDITIONAL EXTERNAL ALTERATIONS TO EXISTING DORMER
4 ELIZABETH CRESCENT, BAY VISTA WHITEHAVEN CA28 @JQ FOR MR & MRS
S LYNCH

EXISTING FIRST FLOOR PLAN

SCALE 1:50 @ A3

NOVEMBER 2025

SL/5

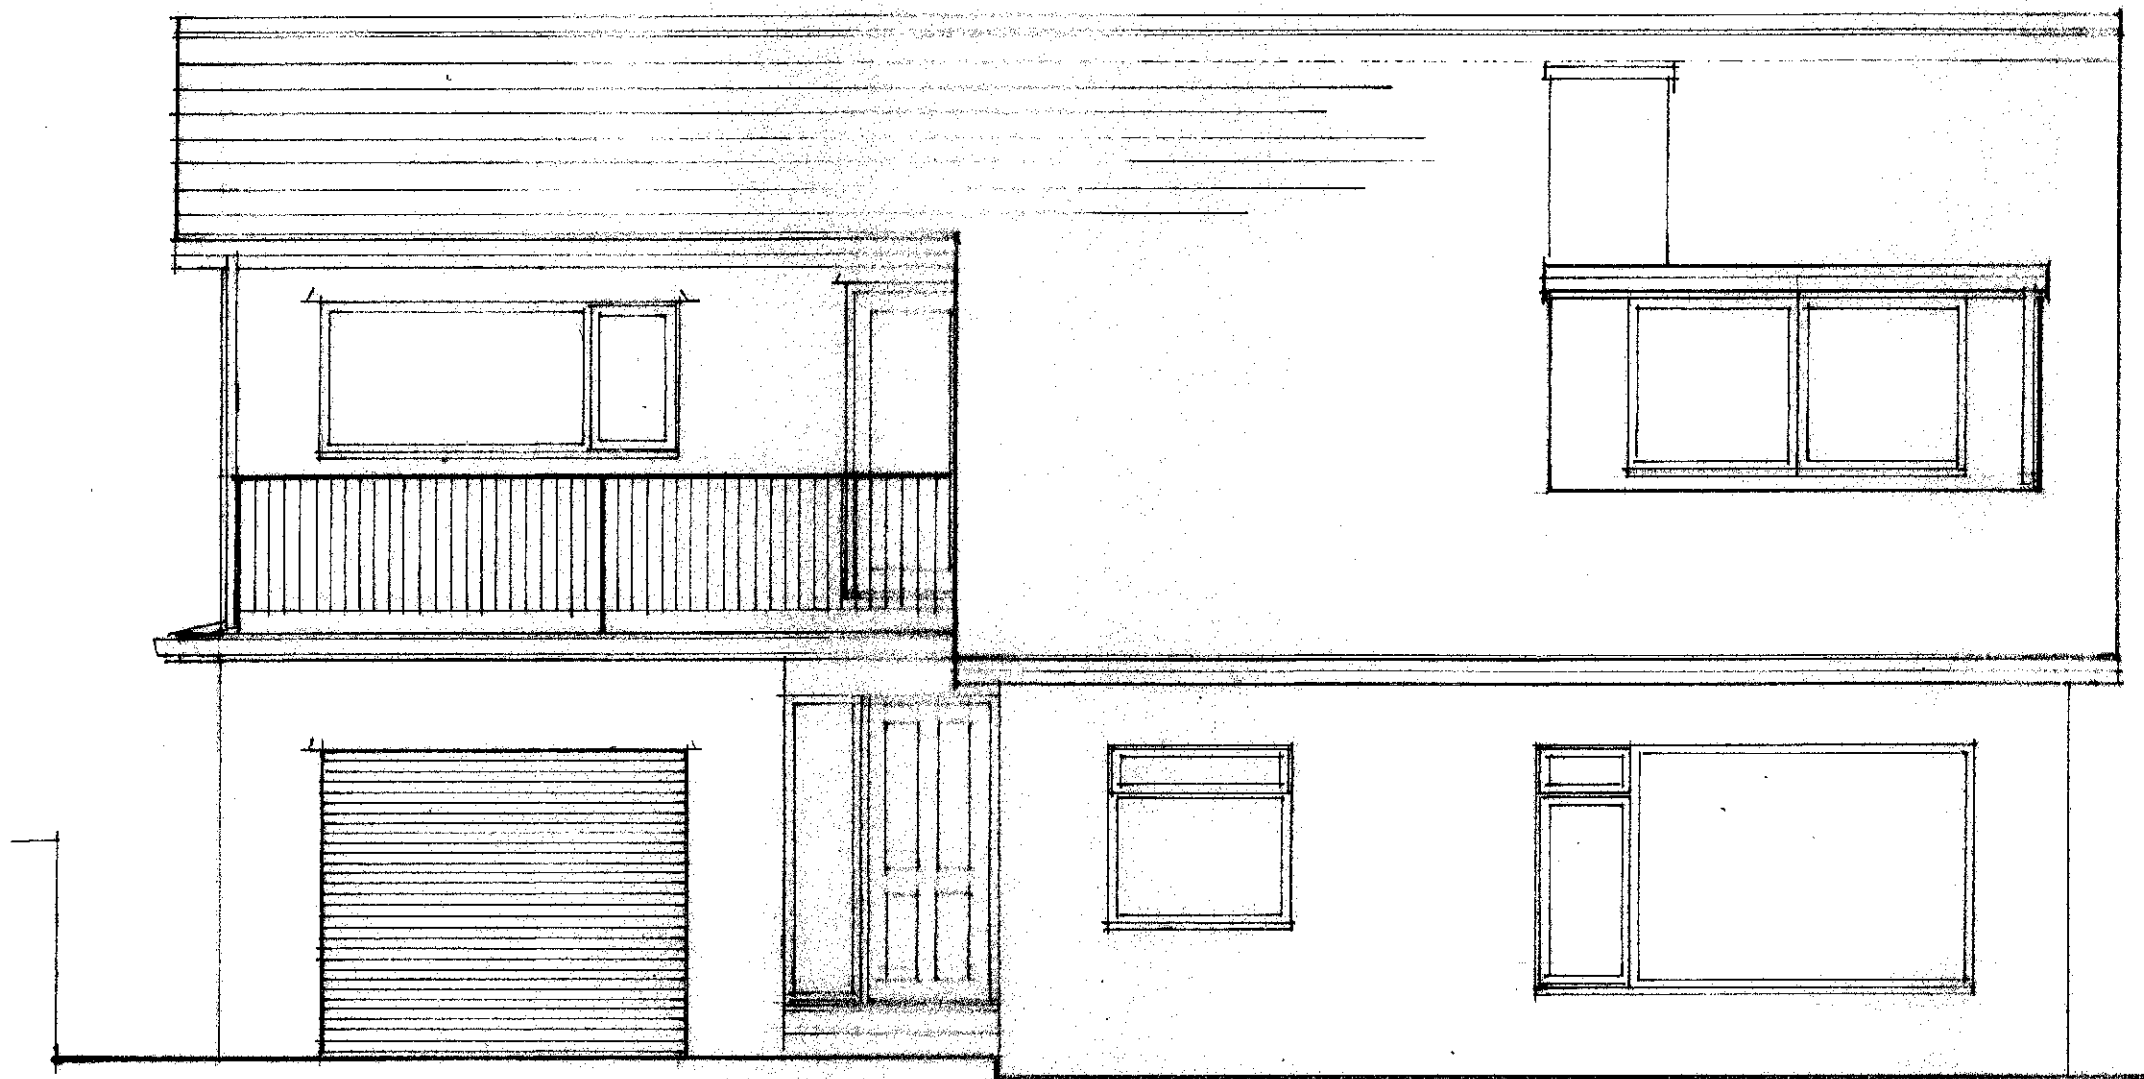


PROPOSED FIRST FLOOR EXTENSION OVER BALCONY TO PROVIDE BEDROOM
WITH ADDITIONAL EXTERNAL ALTERATIONS TO EXISTING DORMER
4 ELIZABETH CRESCENT, BAY VISTA WHITEHAVEN CA28 6JQ FOR MR & MRS
S LYNCH

EXISTING FRONT ELEVATION

SCALE 1:50 @ A3

NOVEMBER 2025

SL/6

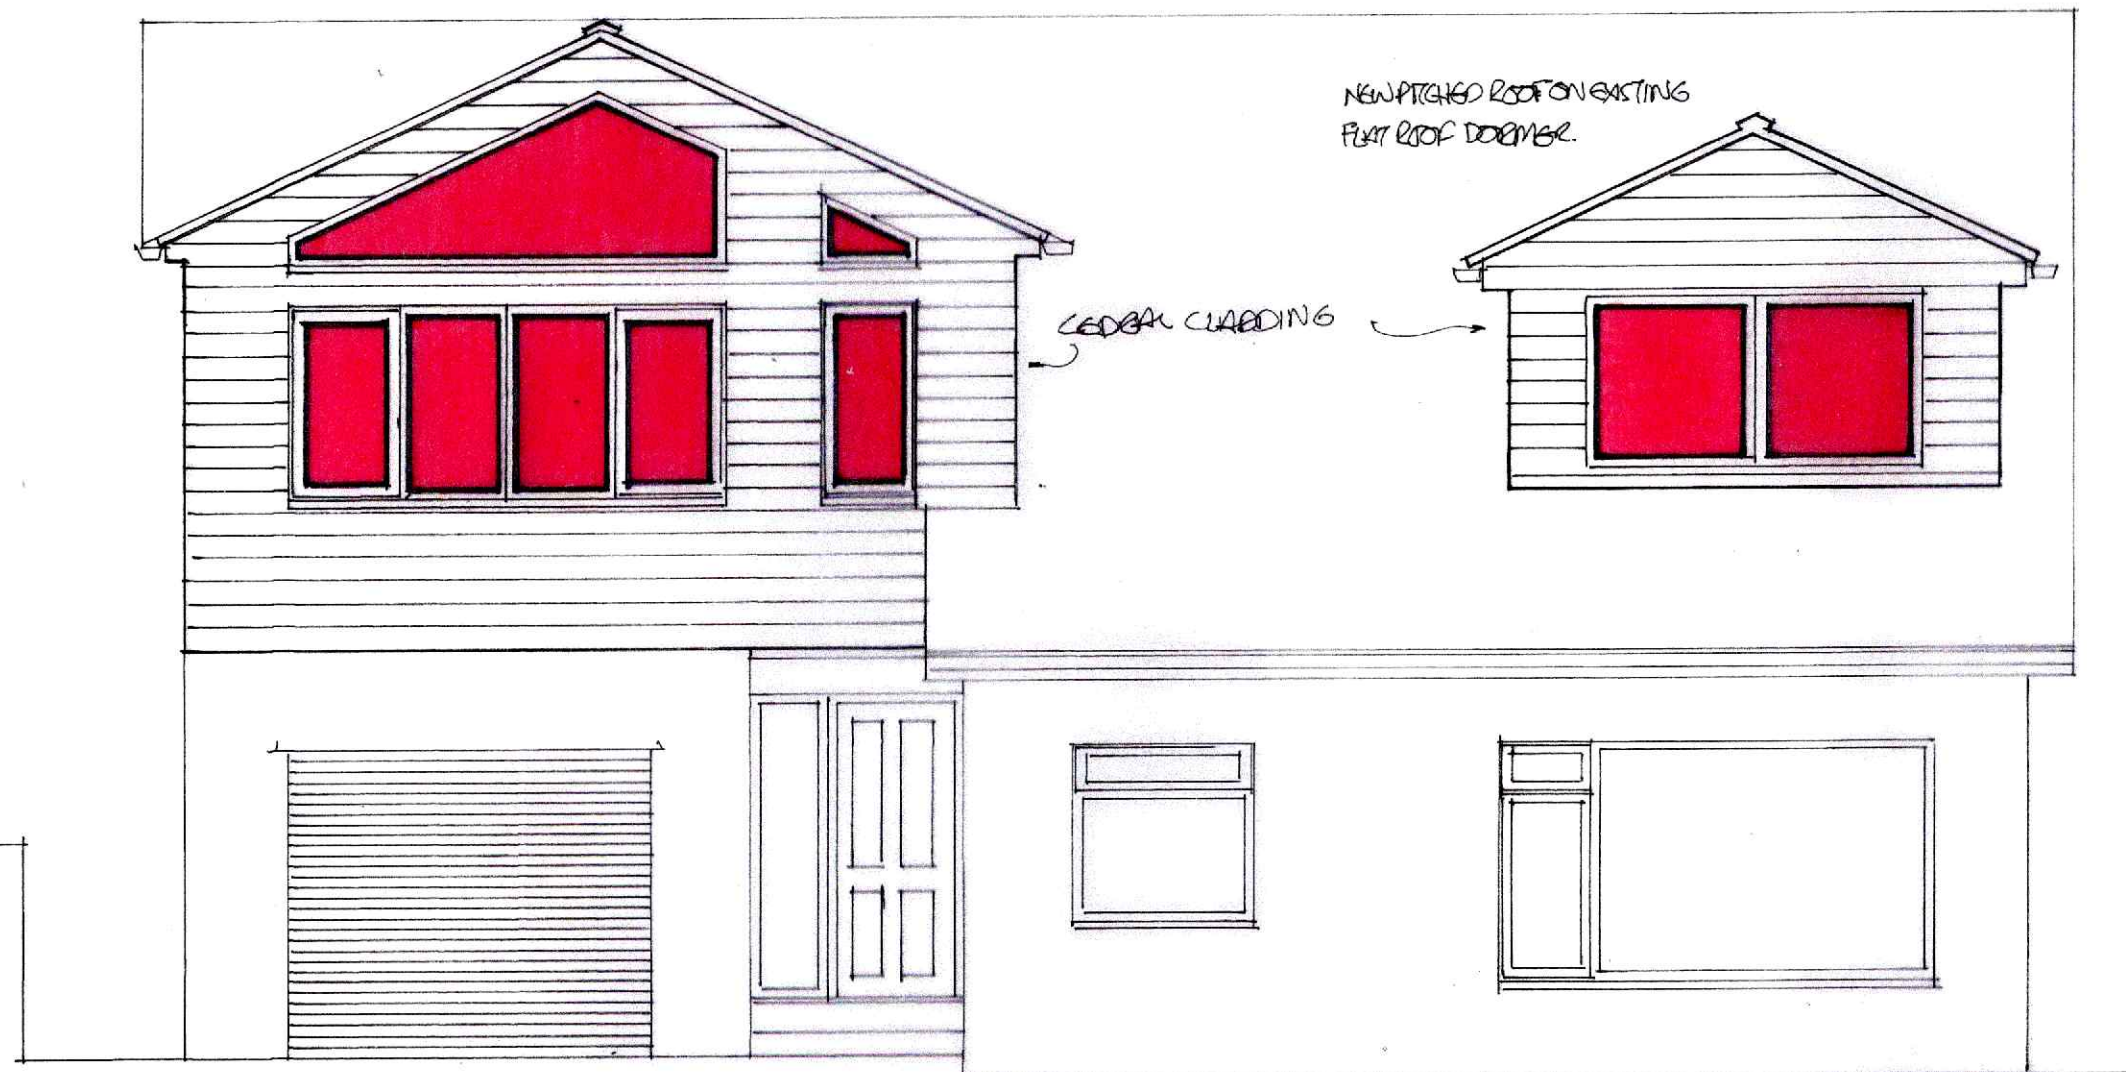


PROPOSED FIRST FLOOR EXTENSION OVER BALCONY TO PROVIDE BEDROOM
WITH ADDITIONAL EXTERNAL ALTERATIONS TO EXISTING DORMER
4 ELIZABETH CRESCENT, BAY VISTA WHITEHAVEN CA28 6JQ FOR MR & MRS
S LYNCH

PROPOSED FRONT ELEVATION

SCALE 1:50 @ A3

NOVEMBER 2025

SL/7

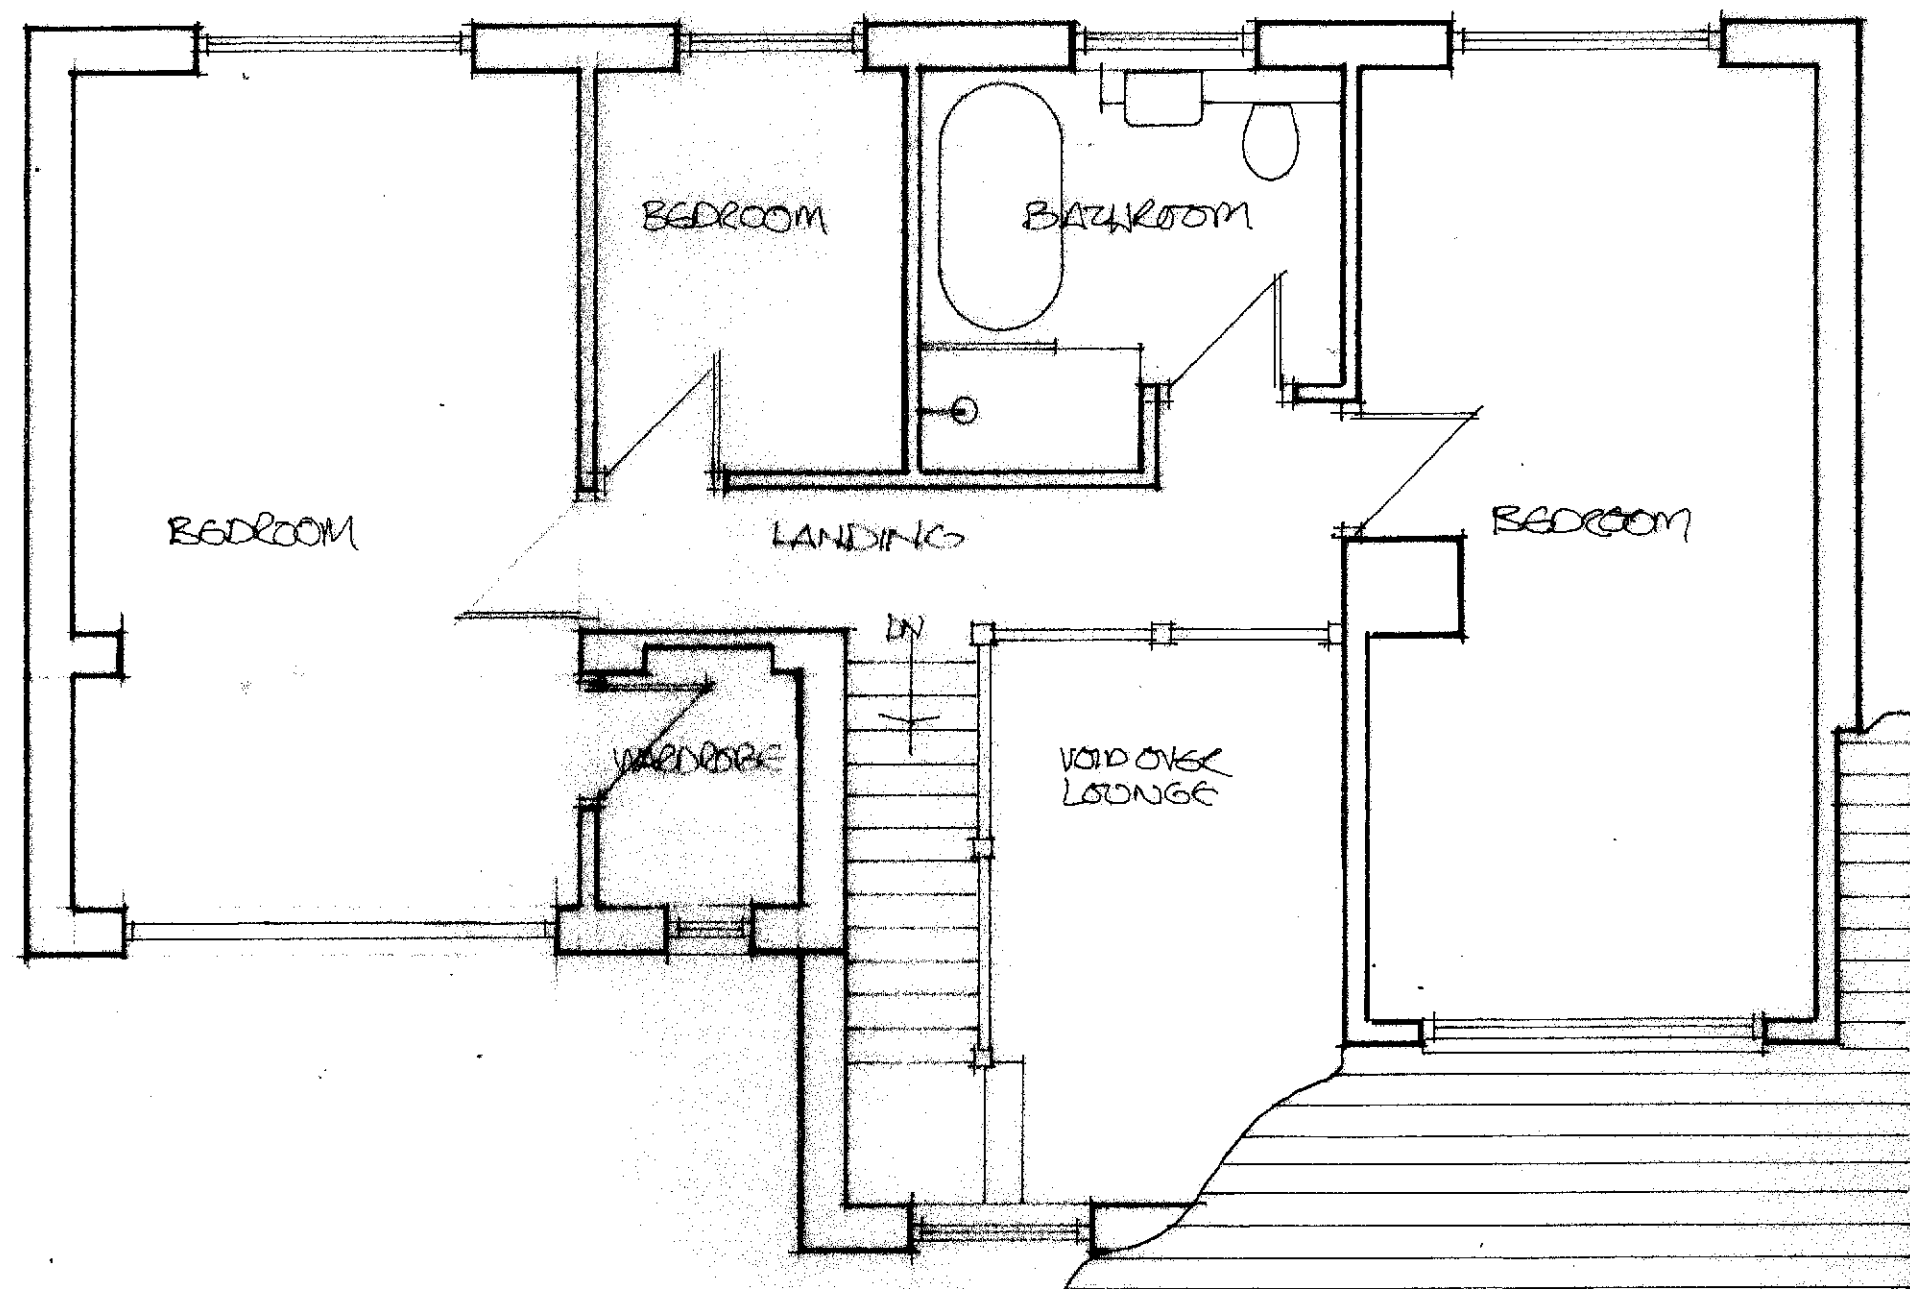


PROPOSED FIRST FLOOR EXTENSION OVER BALCONY TO PROVIDE BEDROOM
 WITH ADDITIONAL EXTERNAL ALTERATIONS TO EXISTING DORMER
 4 ELIZABETH CRESCENT, BAY VISTA WHITEHAVEN CA28 6JQ FOR MR & MRS
 S LYNCH

PROPOSED FIRST FLOOR PLAN

SCALE 1:50 @ A3

NOVEMBER 2025

SL/8

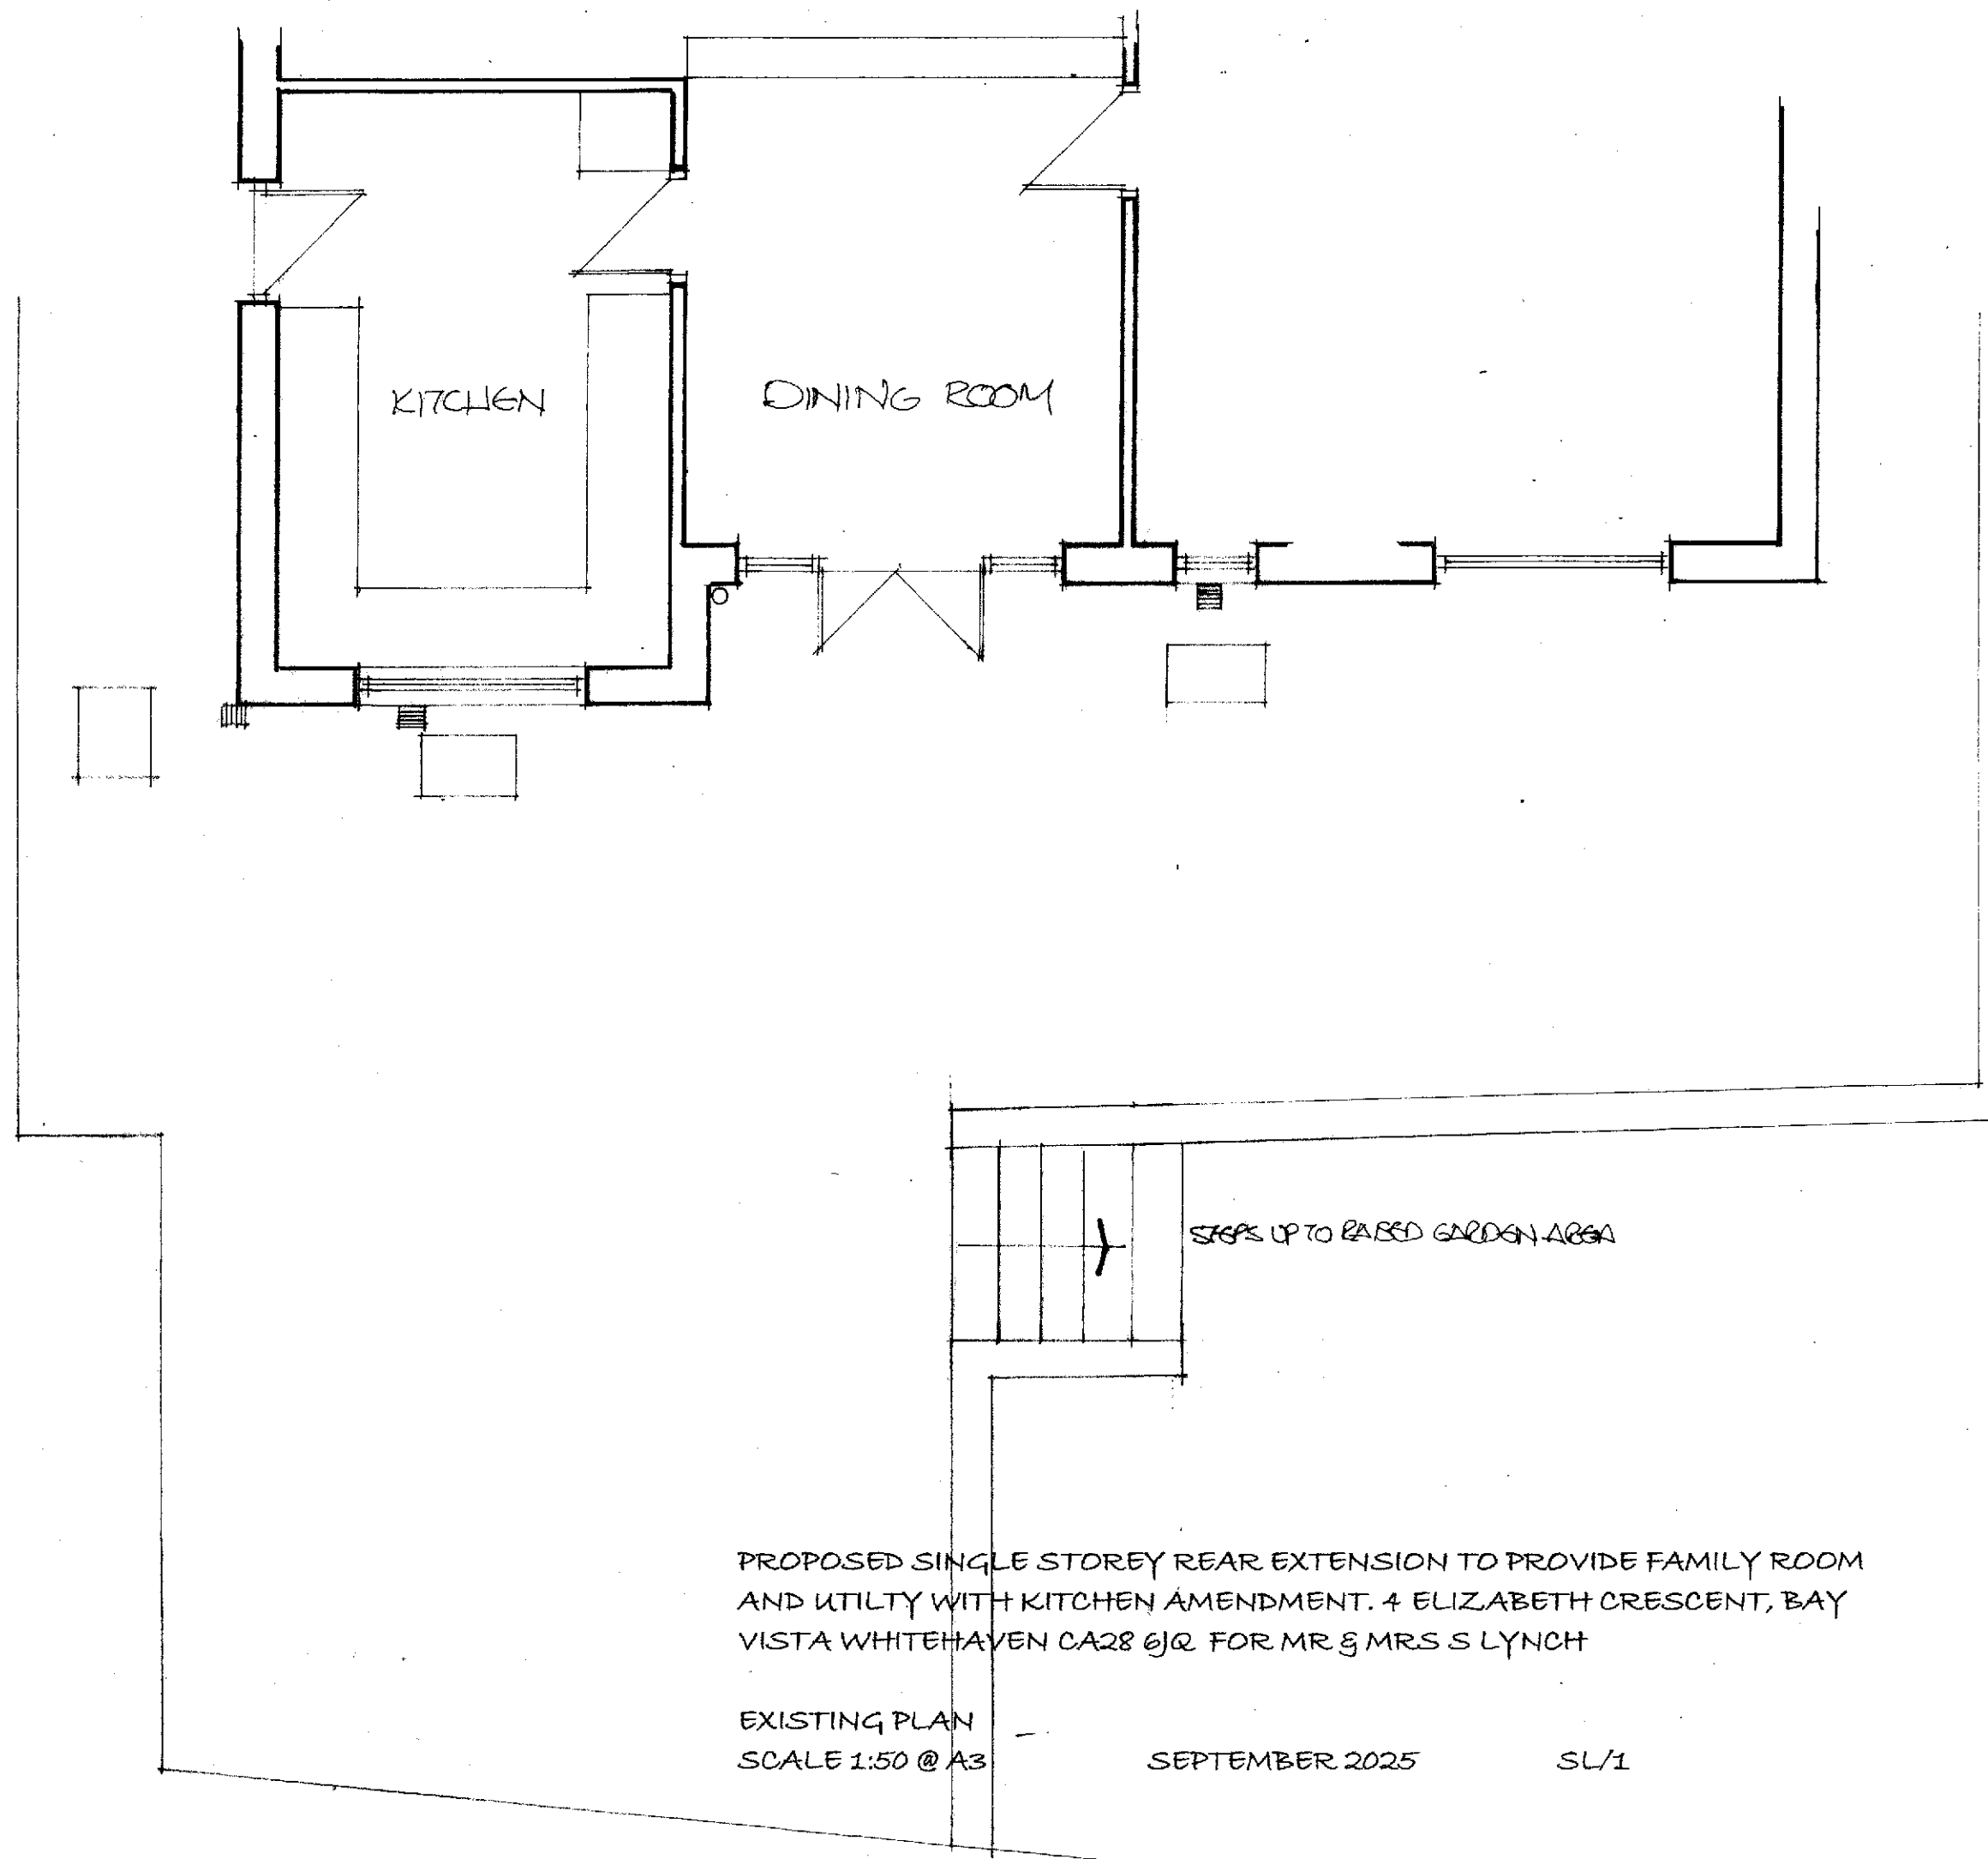


PROPOSED SINGLE STOREY REAR EXTENSION TO PROVIDE FAMILY ROOM
AND UTILITY WITH KITCHEN AMENDMENT. 4 ELIZABETH CRESCENT, BAY
VISTA WHITEHAVEN CA28 6JQ FOR MR & MRS S LYNCH

EXISTING PLAN
SCALE 1:50 @ A3

SEPTEMBER 2025

SL/1

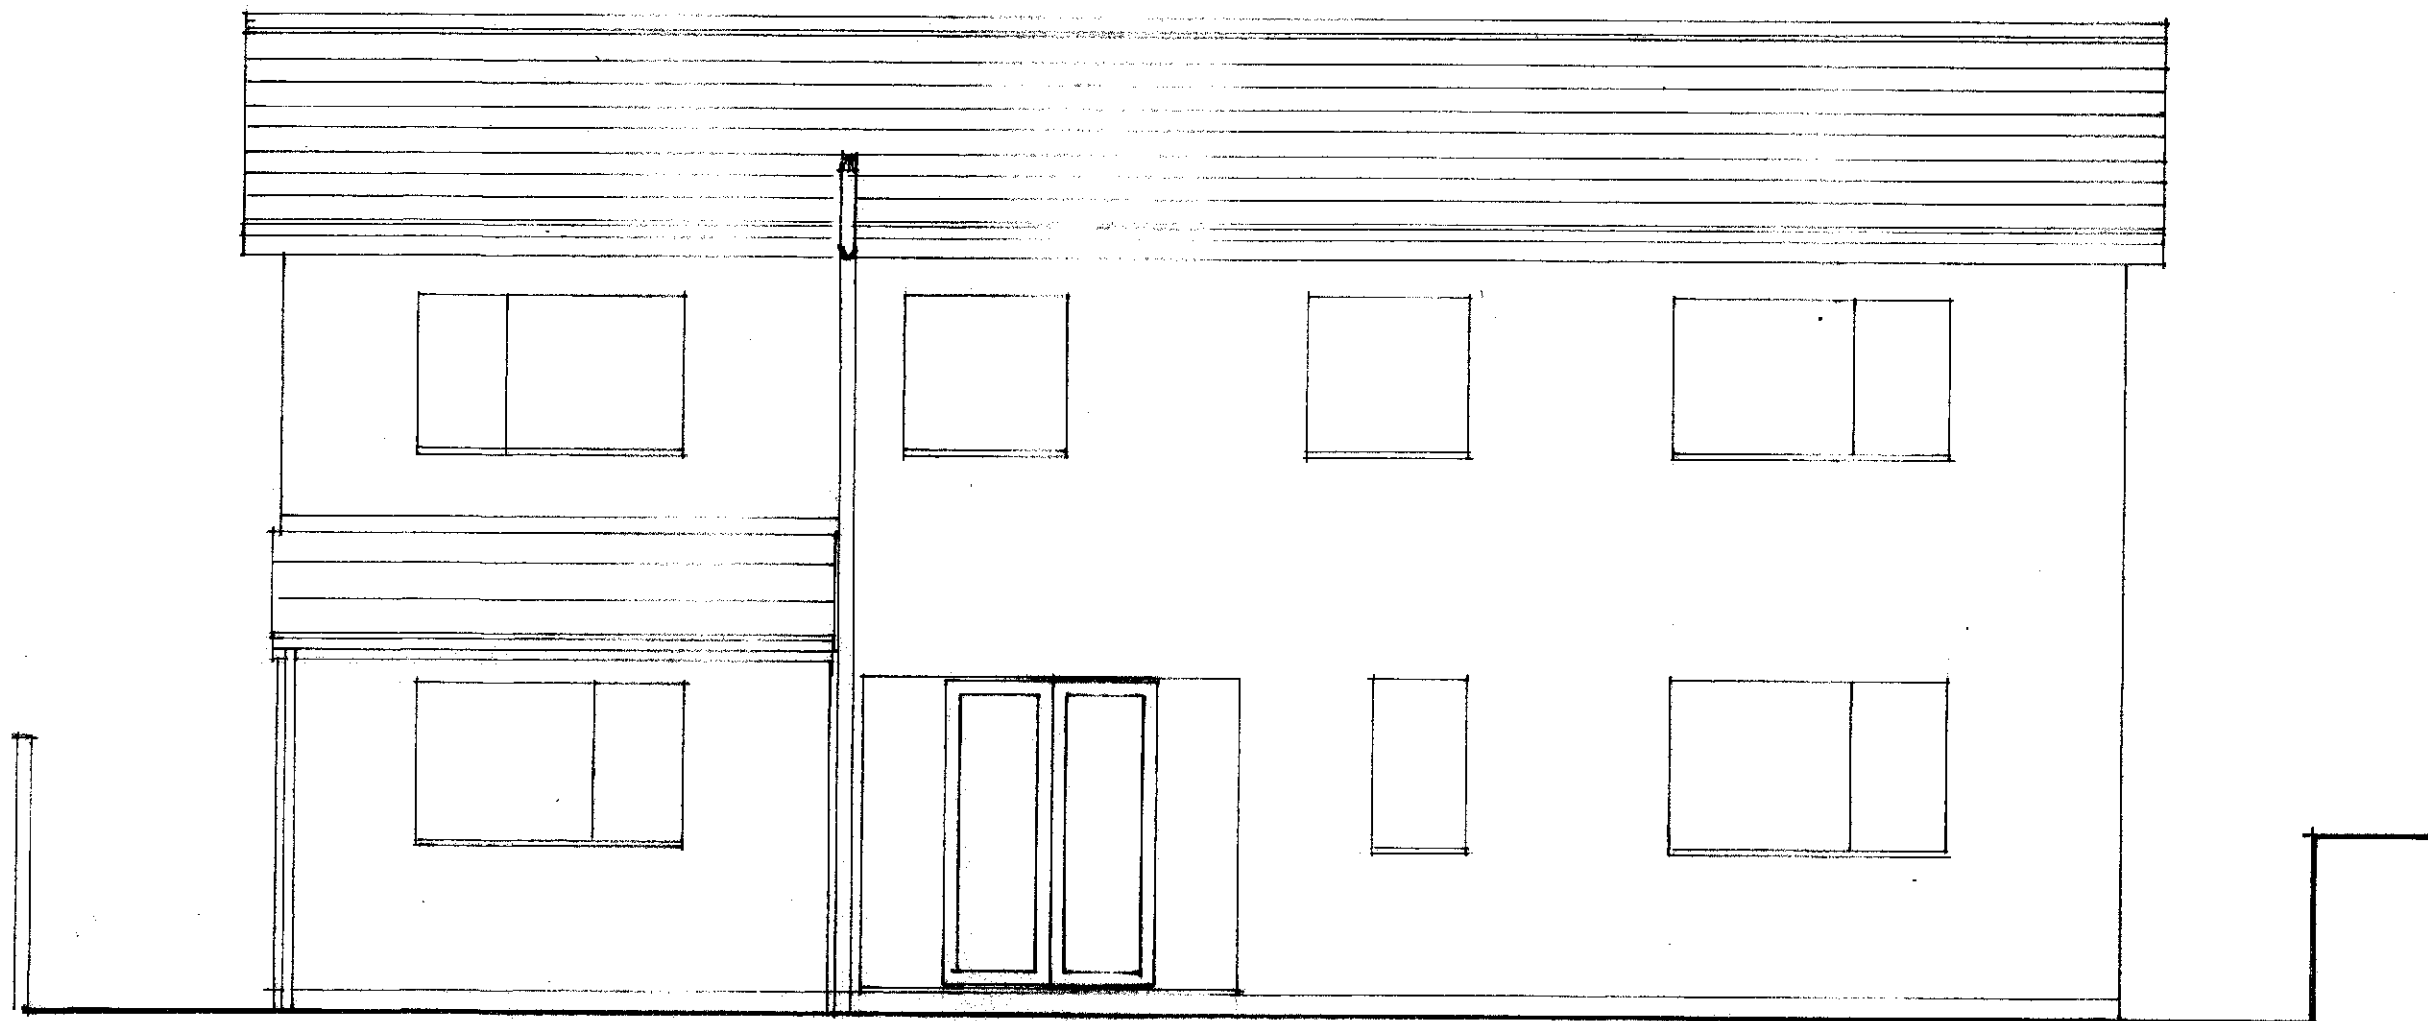


PROPOSED SINGLE STOREY REAR EXTENSION TO PROVIDE FAMILY ROOM
AND UTILITY WITH KITCHEN AMENDMENT. 4 ELIZABETH CRESCENT, BAY
VISTA WHITEHAVEN CA28 6JQ FOR MR & MRS S LYNCH

EXISTING REAR ELEVATION

SCALE 1:50 @ A3

SEPTEMBER 2025

SL/2

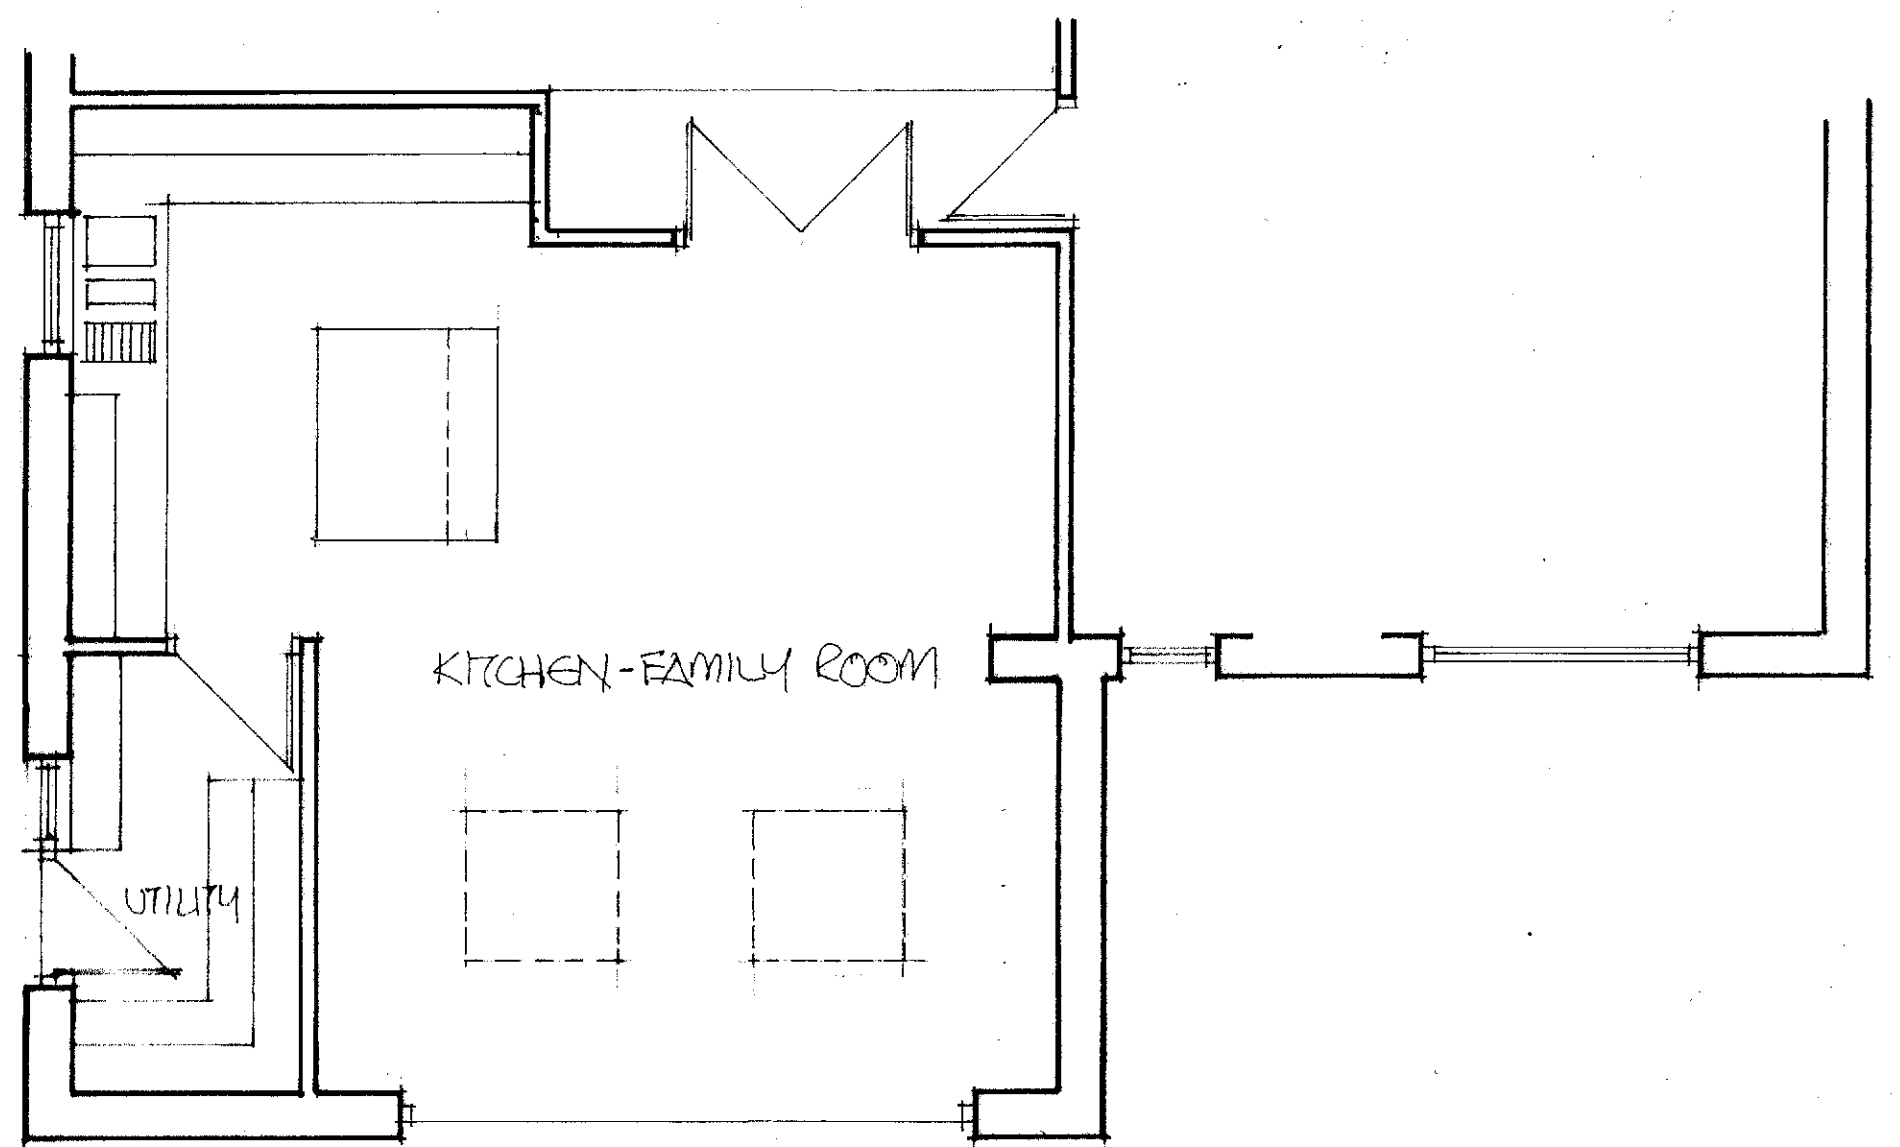

PROPOSED SINGLE STOREY REAR EXTENSION TO PROVIDE FAMILY ROOM
AND UTILITY WITH KITCHEN AMENDMENT. 4 ELIZABETH CRESCENT, BAY
VISTA WHITEHAVEN CA28 6JQ FOR MR & MRS S LYNCH

PROPOSED PLAN
SCALE 1:50 @ A3

SEPTEMBER 2025

SL/3