



SANDERSON (A)


Planning Drawings

GF: 60.42 m2 (650.36 ft2)
FF: 70.78 m2 (761.87 ft2)
TOTAL: 131.20 m2 (1412.23 ft2)


© **Story Homes.**

Story House, Lords Way, Kingmoor Business Park,
Carlisle, Cumbria. CA6 4SL.

Tel 01228 404550
Fax 01228 404551

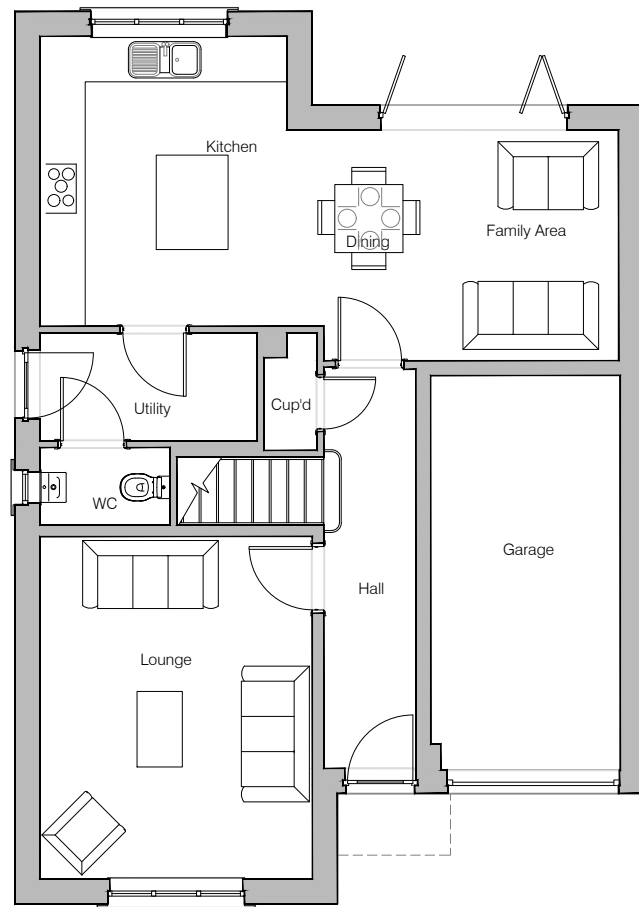

Ground Floor Layout

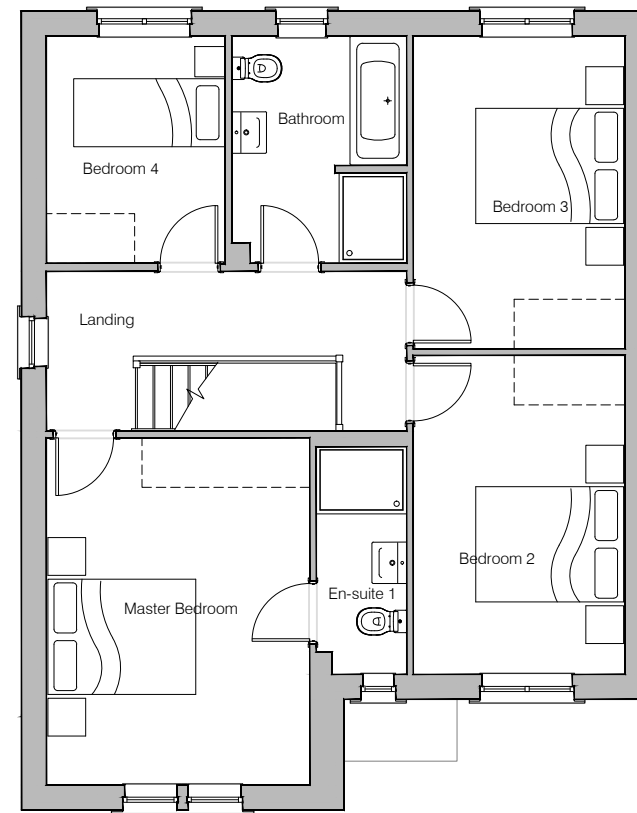

First Floor Layout

NOTES



HOUSE TYPE
SANDERSON (A)

DRAWING
Planning Layout 1

DRAWN BY	AB	DATE	01/02/19
CHECKED BY	AH	SCALE	1:100@A3
DWG PACK	A/03	DRAWING NUMBER	SAN-PLP1
		REVISION	A

Revisions	Notes	Date
A	Bi Fold doors mirrored	10/06/19



Front Elevation



Left Elevation



Rear Elevation



Right Elevation

NOTES



HOUSE TYPE

SANDERSON (A)

DRAWING

Planning Elevation 1/1

DRAWN BY AB DATE 01/02/19

CHECKED BY AH SCALE 1:100@A3

DWG PACK A/03 DRAWING NUMBER SAN-PLE1/1 REVISION A

Revisions Notes Date

A	New Canopy shown. Bi Fold doors D3 mirrored. Bathroom extractor moved. Meter boxes repositioned.	10/06/19
---	--	----------

© Story Homes.

Story House, Lords Way, Kingmoor Business Park,
Carlisle, Cumbria. CA6 4SL

Tel 01228 404550

Fax 01228 404551




Front Elevation



Left Elevation



Rear Elevation

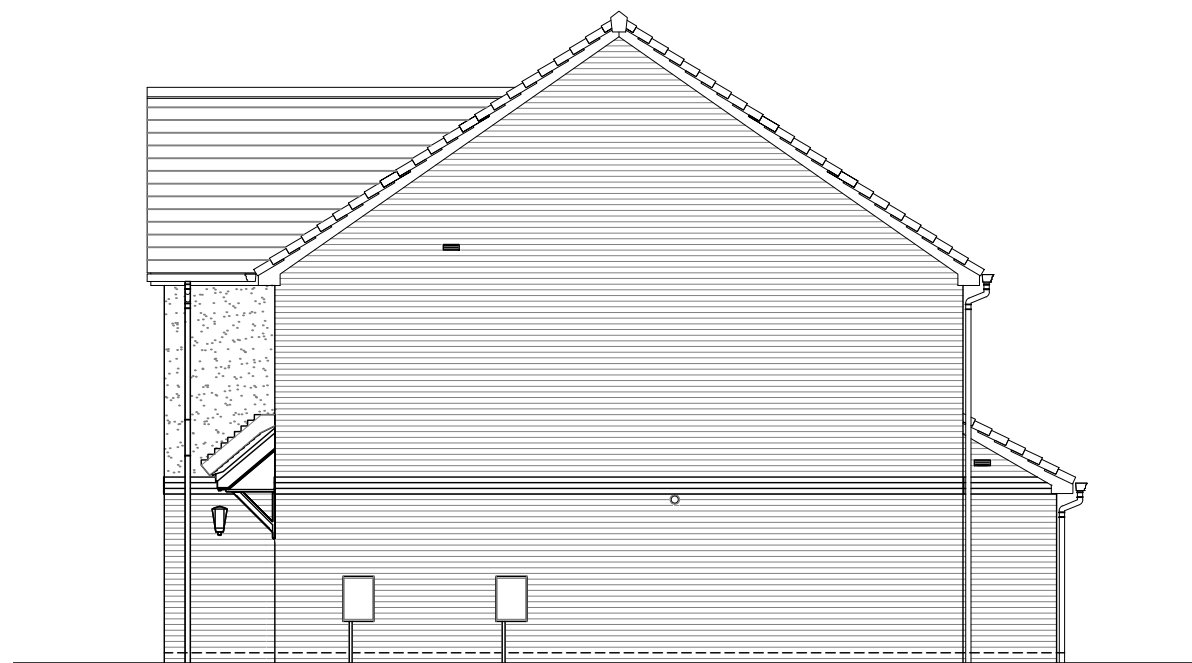

Right Elevation

NOTES



HOUSE TYPE

SANDERSON (A)

DRAWING

Planning Elevation 1/2

DRAWN BY AB DATE 01/02/19

CHECKED BY AH SCALE 1:100@A3

DWG PACK A/03 DRAWING NUMBER SAN-PL1/2 REVISION A

Revisions Notes Date

A New Canopy shown. Bi Fold doors D3

minored. Bathroom extractor moved

Meter boxes repositioned. 10/06/19

© Story Homes.

Story House, Lords Way, Kingmoor Business Park,
Carlisle, Cumbria. CA6 4SL

Tel 01228 404550

Fax 01228 404551



Front Elevation



Left Elevation



Rear Elevation



Right Elevation

NOTES



HOUSE TYPE
SANDERSON (A)

DRAWING
Planning Elevation 1/3

DRAWN BY	AB	DATE	01/02/19
CHECKED BY	AH	SCALE	1:100@A3
DWG PACK	A/03	DRAWING NUMBER	SAN-PLE1/3
		REVISION	A

Revisions	Notes	Date
A	New Canopy shown. Bi Fold doors D3 mirrored. Bathroom extractor moved. Meter boxes repositioned.	10/06/19