



SANDERSON (A20)


Planning Drawings

GF: 60.92 m2 (655.74 ft2)
FF: 72.25 m2 (777.69 ft2)
TOTAL: 133 m2 (1433 ft2)


© **Story Homes.**

Story House, Lords Way, Kingmoor Business Park,
Carlisle, Cumbria. CA6 4SL.

Tel 01228 404550
Fax 01228 404551

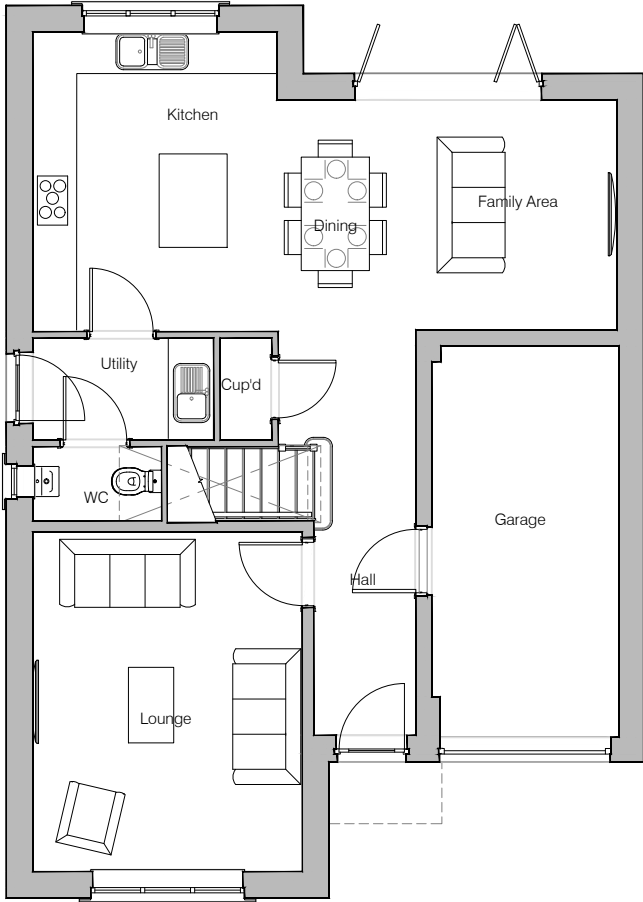

Ground Floor Layout

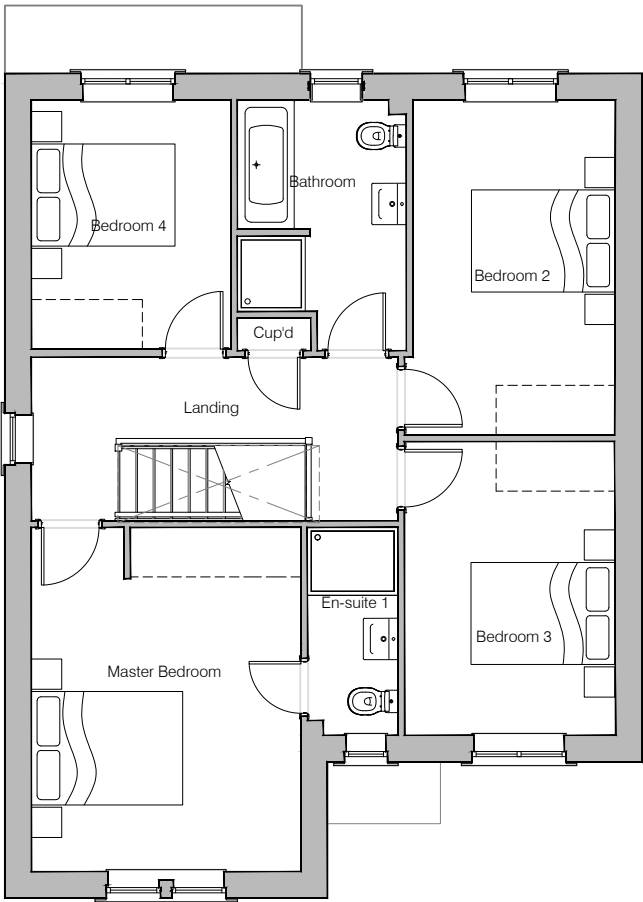

First Floor Layout



HOUSE TYPE
SANDERSON (A20)

DRAWING
Planning Layout 1

DRAWN BY	JB	DATE	16/09/22
CHECKED BY	AA/AH	SCALE	1:100@A3
DWG PACK	DRAWING NUMBER		REVISION
A/20.2	SAN-PLP1		-

Revisions	Notes	Date




Front Elevation



Left Elevation



Rear Elevation

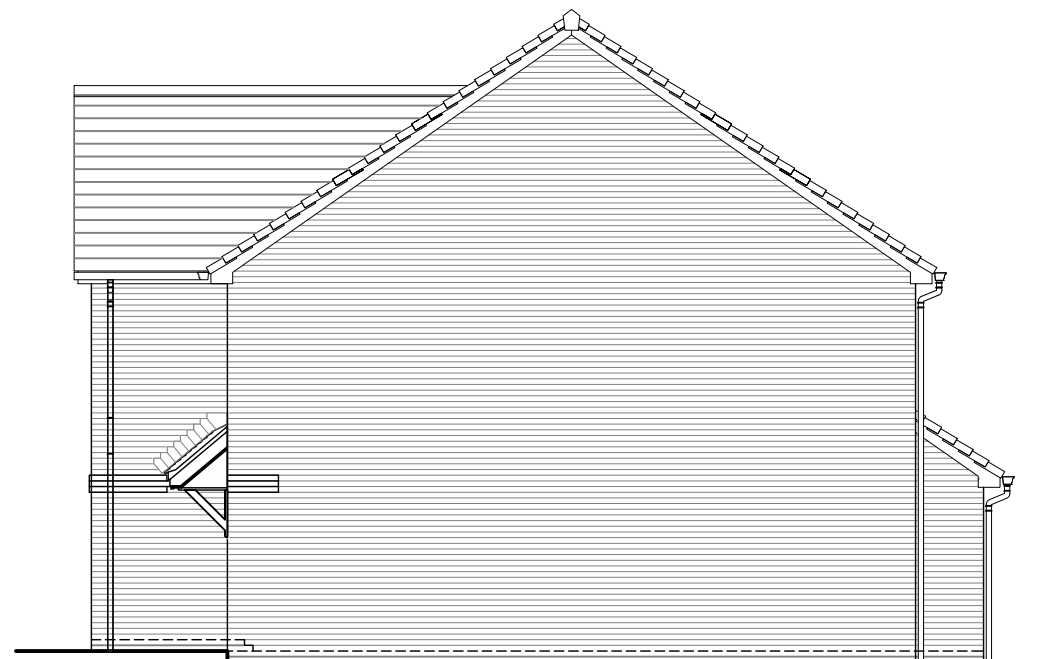

Right Elevation

NOTES

PV Solar Panels
Elevations indicate typical arrangement only - number of panels required and location / array to be plot specific.



HOUSE TYPE

SANDERSON (A20)

DRAWING

Planning Elevation 1/1

DRAWN BY JB DATE 16/09/22

CHECKED BY AA/AH SCALE 1:100@A3

DWG PACK A/20.2 DRAWING NUMBER SAN-PL1/1 REVISION A

Revisions Notes Date

A Level access patio width and DPC arrangements updated. PV arrangement updated. 02.06.23

© **Story Homes.**

Story House, Lords Way, Kingmoor Business Park,
Carlisle, Cumbria, CA6 4SL

Tel 01228 404550

Fax 01228 404551




Front Elevation



Left Elevation



Rear Elevation

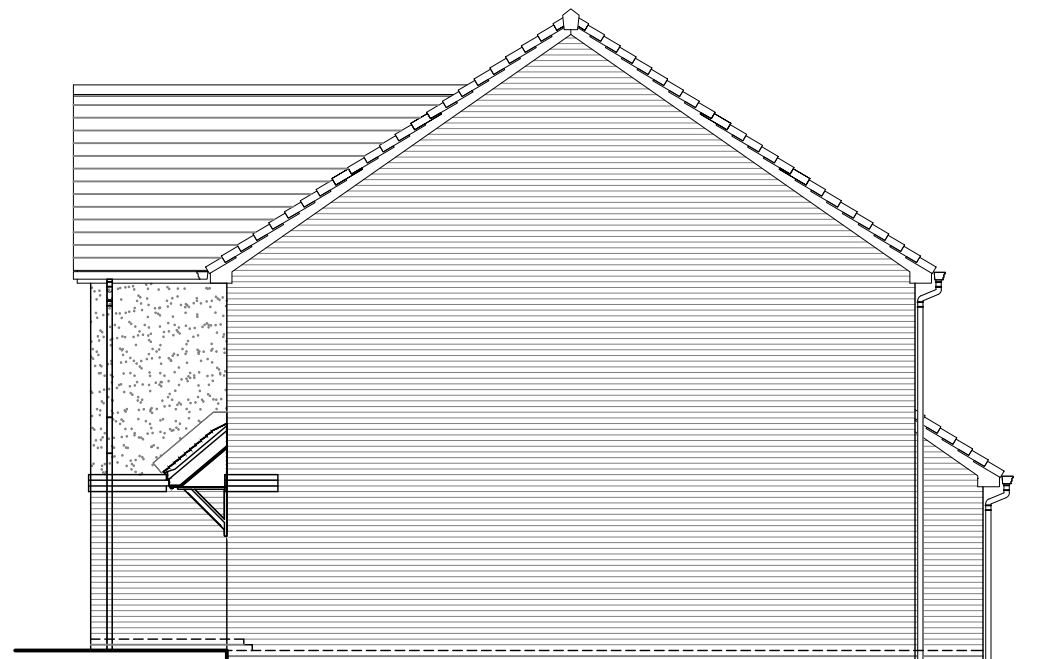

Right Elevation

NOTES

PV Solar Panels
Elevations indicate typical arrangement only - number of panels required and location / array to be plot specific.



HOUSE TYPE

SANDERSON (A20)

DRAWING

Planning Elevation 1/2

DRAWN BY	JB	DATE	16/09/22
----------	----	------	----------

CHECKED BY	AA/AH	SCALE	1:100@A3
------------	-------	-------	----------

DWG PACK	DRAWING NUMBER	REVISION
----------	----------------	----------

A/20.2	SAN-PLE1/2	A
--------	------------	---

Revisions	Notes	Date
-----------	-------	------

A	Level access patio width and DPC arrangements updated. PV arrangement updated.	02.06.23
---	--	----------

© **Story Homes.**

Story House, Lords Way, Kingmoor Business Park,
Carlisle, Cumbria, CA6 4SL

Tel 01228 404550

Fax 01228 404551




Front Elevation



Left Elevation



Rear Elevation

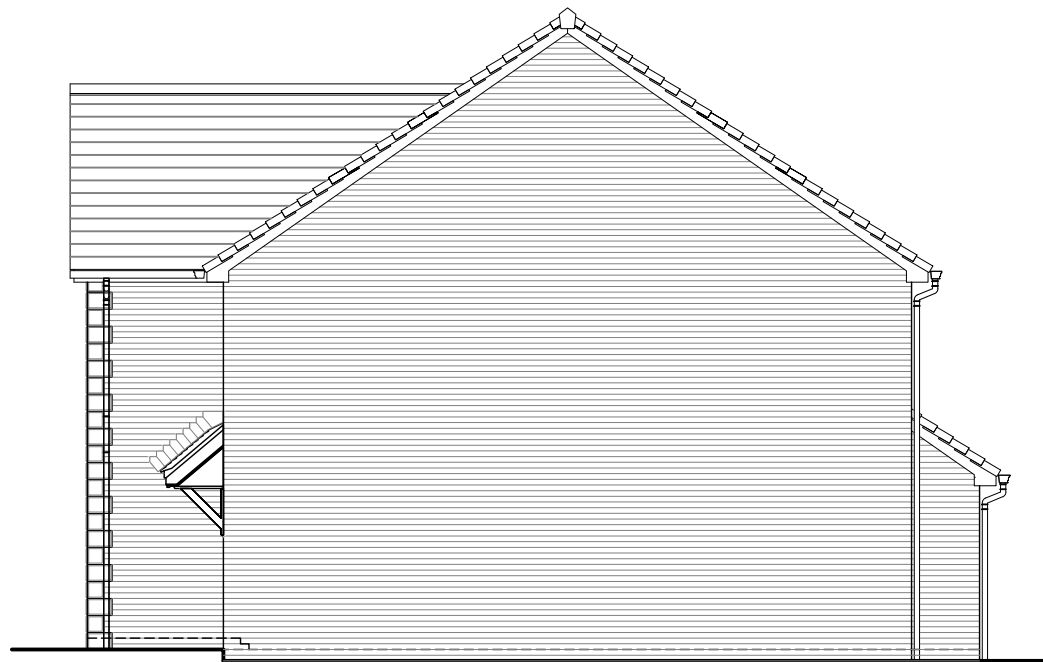

Right Elevation

NOTES

PV Solar Panels
Elevations indicate typical arrangement only - number of panels required and location / array to be plot specific.



HOUSE TYPE

SANDERSON (A20)

DRAWING

Planning Elevation 1/3

DRAWN BY JB DATE 16/09/22

CHECKED BY AA/AH SCALE 1:100@A3

DWG PACK A/20.2 DRAWING NUMBER SAN-PLE1/3 REVISION A

Revisions Notes Date

A Level access patio width and DPC arrangements updated. PV arrangement updated. 02.06.23

© Story Homes.

Story House, Lords Way, Kingmoor Business Park,
Carlisle, Cumbria, CA6 4SL

Tel 01228 404550

Fax 01228 404551