


STAFF CAR PARK EXTENSION SITE PLAN

Scale: 1:200 @ A1

PROPOSED KEY	
	CAR PARK EXTENSION - PERMEABLE TARMAC 2 COAT FINISH WITH PERIMETER PIN CURB - 295 M2
	EXISTING GRASS AREA TO BE RETAINED
	NEW LAMP POST
	NEW WALL MOUNTED FLOOD LIGHT
	EXISTING TELEGRAPH POLE
	VISION SPLAY LINE
	EXISTING FIRE HYDRANT

PARKING KEY	
(V)	VISITOR PARKING BAY
(E)	PARKING SPACE FOR FUTURE ELECTRIC CHARGING
(D)	DISABLE PARKING BAY
(B)	STAFF BICYCLE STORAGE AREA
(P)	CAR PARKING BAY

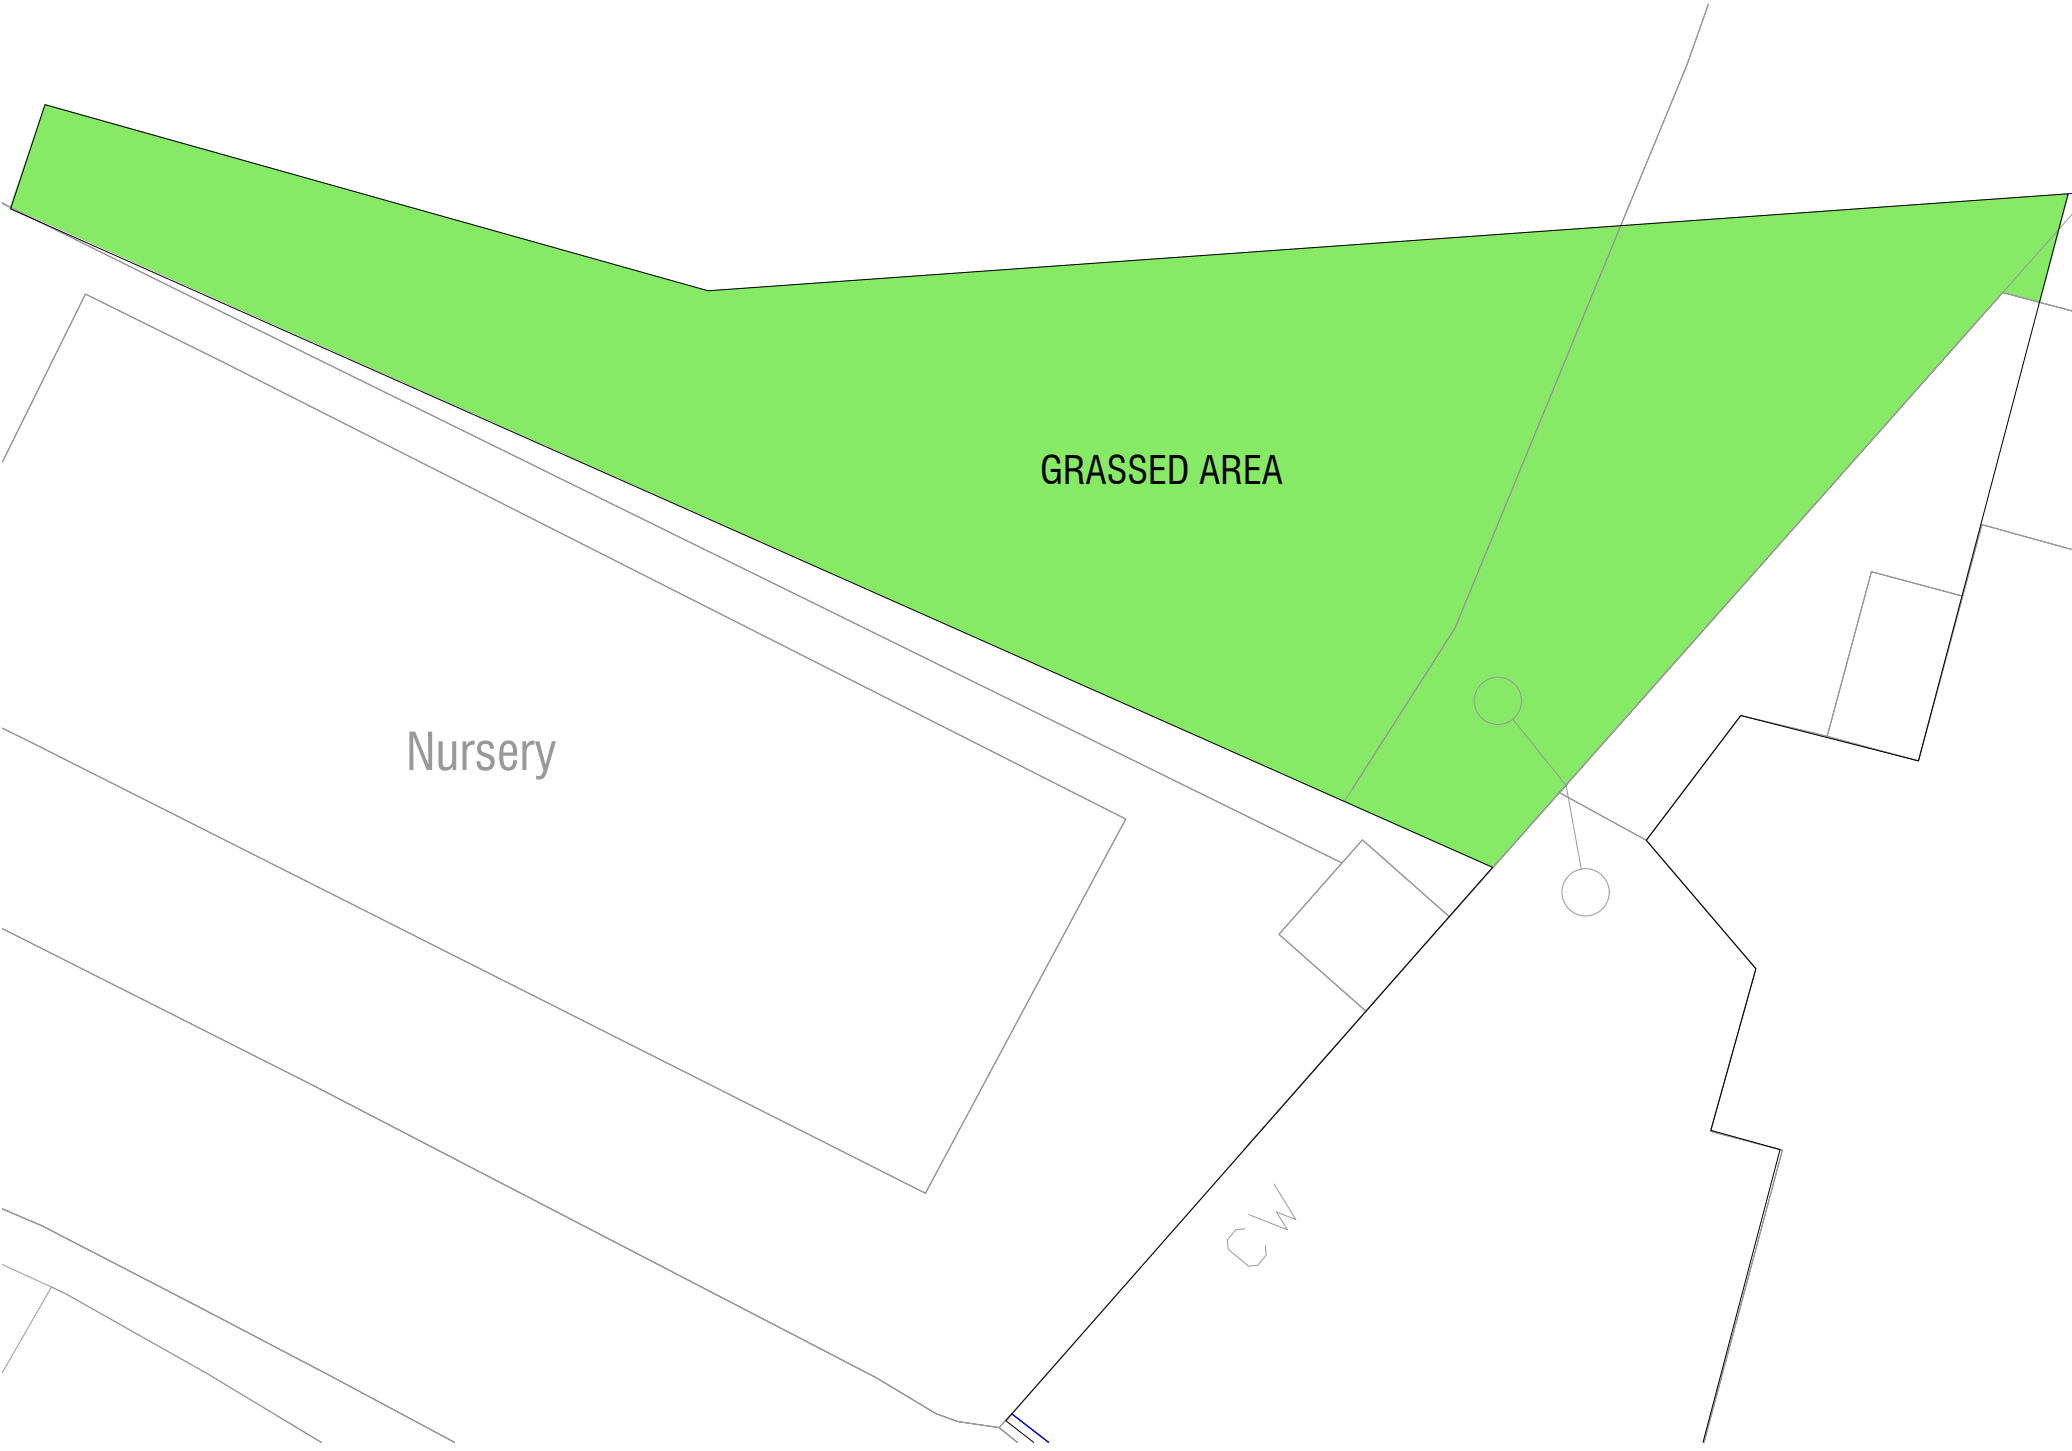

EXISTING SITE PLAN

Scale: 1:200@ A1



LOCATION PLAN

Scale: 1:1250@ A1

ST BRIDGET'S
STAFF CAR PARK
EXTENSION

Telephone:
01229 481184
Website:
www.shepherdarchitectureandsurveying.co.uk

St Bridget's Catholic
Primary School, St Bridget's
Lane, Egremont, CA22 2BD

Revision Notes
Car Park Entrance Gates Relocated
And Vision Splay Shown

www.shepherd
architectureandsurveying.co.uk

Staff Car Park Extension
Plan
Location Plan

Drawn - PW
Checked - NAS
12-03-25

PA 001B