


STAFF CAR PARK EXTENSION SITE PLAN
Scale: 1:200 @ A1




EXISTING SITE PLAN
Scale: 1:200 @ A1

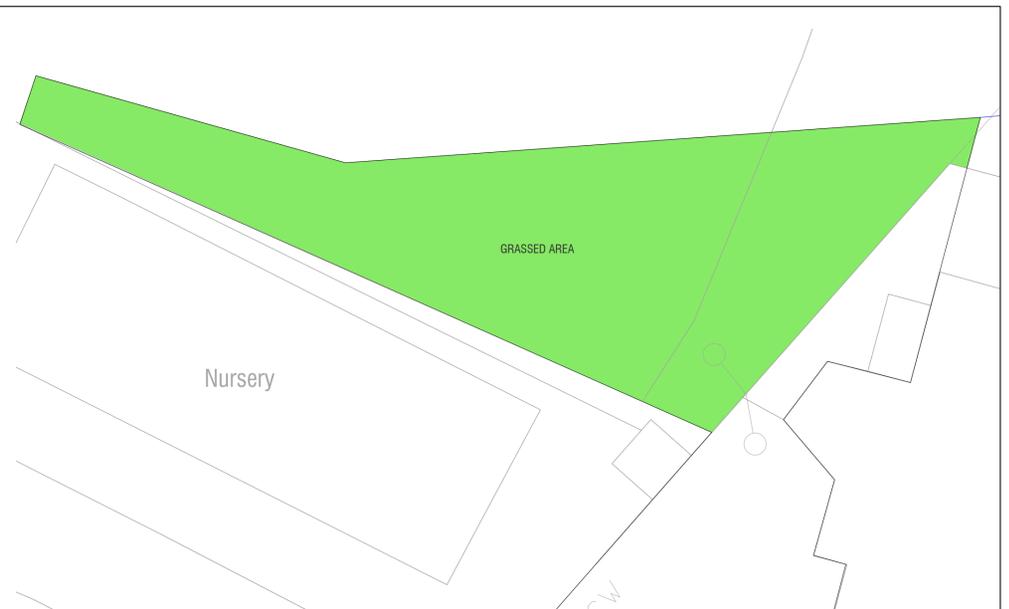


LOCATION PLAN
Scale: 1:1250 @ A1

- PROPOSED KEY**
- CAR PARK EXTENSION - PERMEABLE BITMAC 2 COAT FINISH WITH PERIMETER PIN CURB - 295 M²
 - EXISTING GRASS AREA TO BE RETAINED
 - EXISTING FENCING (1800 MM HIGH WELDMESH)
 - NEW LAMP POST
 - NEW WALL MOUNTED FLOOD LIGHT
 - EXISTING TELEGRAPH POLE
 - VISION SPLAY LINE
 - EXISTING FIRE HYDRANT
- PARKING KEY**
- (V) VISITOR PARKING BAY
 - (E) PARKING SPACE FOR FUTURE ELECTRIC CHARGING
 - (D) DISABLE PARKING BAY
 - (B) STAFF BICYCLE STORAGE AREA
 - (P) CAR PARKING BAY


NEW CAR PARK CONSTRUCTION COMPRISES 2 COAT PERMEABLE BITMAC WITH PERIMETER CONCRETE PIN KERBS. EXISTING TOP SOIL REMOVED AND NEW FORMATION OVER THIS LEVEL ONLY

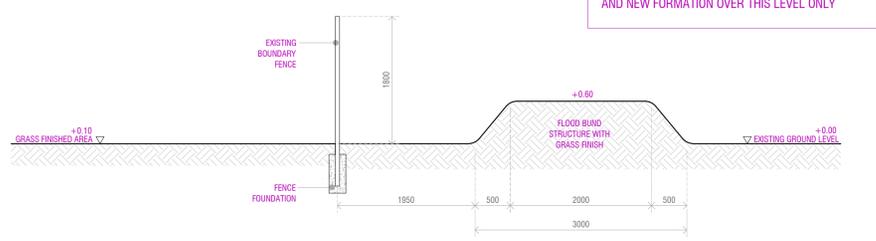

EXISTING SITE SECTION A-A
Scale: 1:50 @ A1

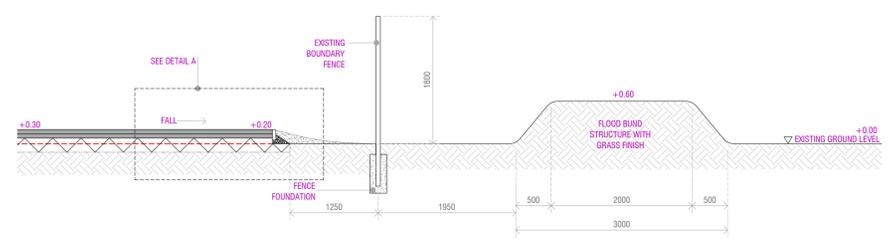

PROPOSED SITE SECTION A-A
Scale: 1:50 @ A1

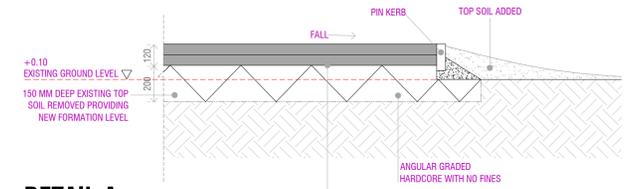

DETAIL A
Scale: 1:20 @ A1

ST BRIDGET'S STAFF CAR PARK EXTENSION

Telephone: 01229 481184
Website: www.shepherdarchitectureandsurveying.co.uk

St Bridget's Catholic Primary School, St Bridget's Lane, Egremont, CA22 2BD	Staff Car Park Extension Plan Location Plan
Revision Notes -Storage Container Omitted -New Car Park Area Reduce -Site Section Added	Drawn - PW Checked - NAS 16/01/26
www.shepherdarchitectureandsurveying.co.uk	

SBS2381 PA | 001C