
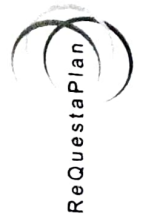


Scallow House Site Plan

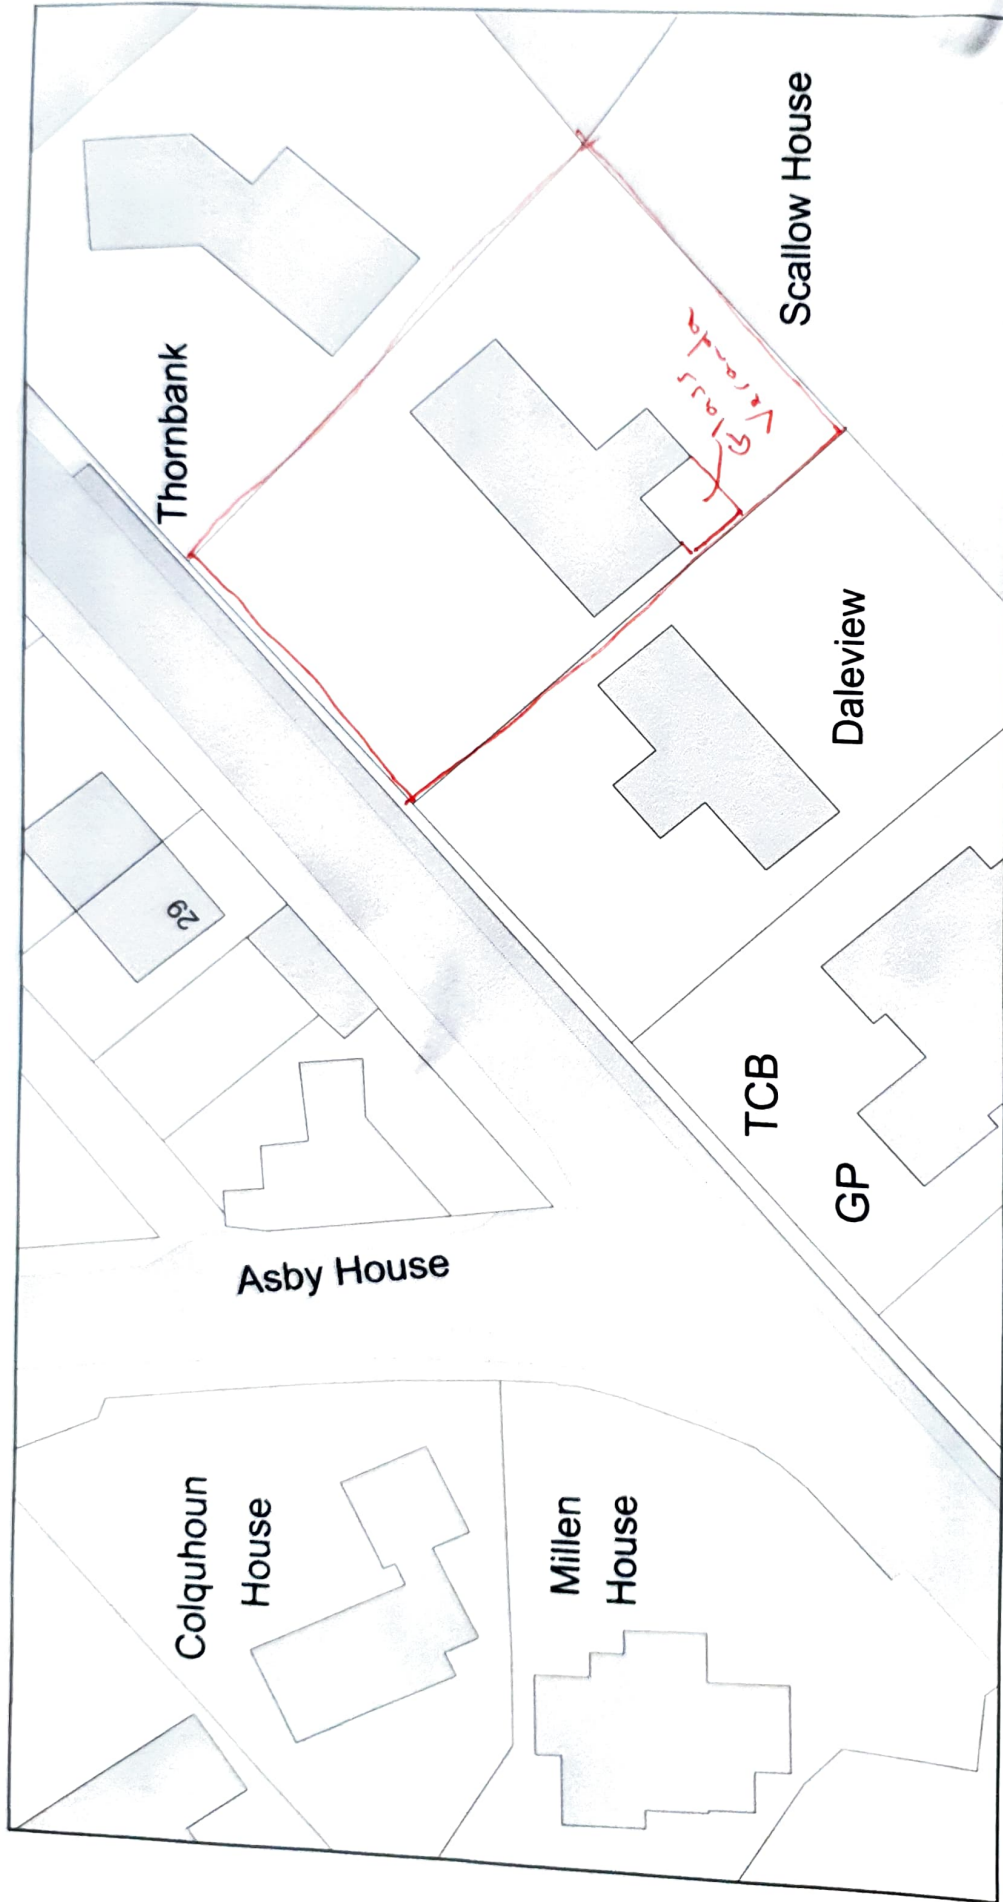

Steven Brownbridge

Plan Produced for: Steven Brownbridge
Date Produced: 17 Jan 2023
Plan Reference Number: TQRQM23017104309241
Scale: 1:500 @ A4