


1, 2, 3 & 4 are the (B) windows

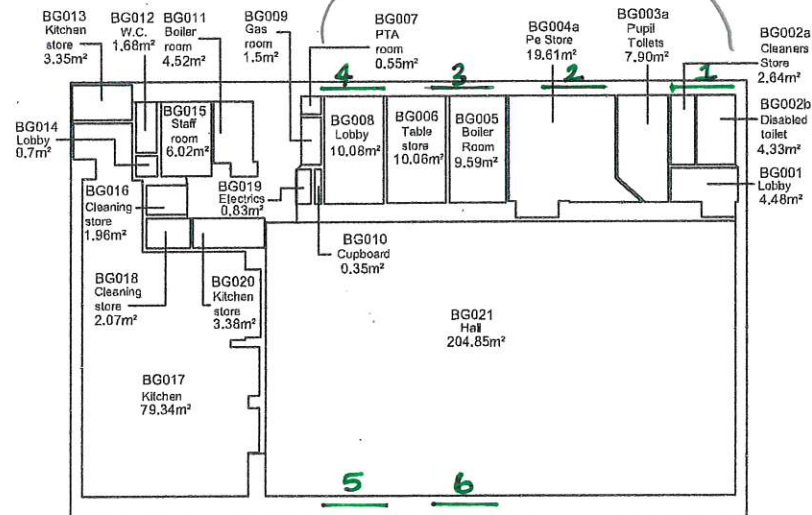


5 & 6 are the (D) windows

GROUND FLOOR PLAN
 Gross Internal Area = 402.3m²
 Gross External Area = 471.15m²



Location Plan

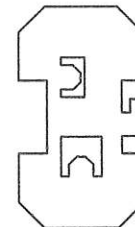

DO NOT SCALE THIS DRAWING

C	13.03.12	BG003a Renamed	AW
B	26.03.10	BG002a, 002b, 003a & 004a Remodelled	EM
A	24/05/04	BG005/001/014 renamed	SDM



Parkhouse Building
 Kingmoor Business Park
 Carlisle
 CA6 4SJ

Tel: 01228 226662
 Fax: 01228 226658

© Copyright

client			
job CAD Drawings			
drawing St Begh's Catholic Junior School			
scale 1:200 @ A3	drawn by SDM	checked	date drawn 07/09/01
job no. 33048	discipline type / E0264()	element code BG	rev. B