



 

Site 1:200

 designallison@yahoo.co.uk Tel : 07389816997	Title Proposed Site Plan	Project Proposed dwelling, Land opposite Scurgill Terrace	Client Walker Status pl	Date Mar 21 Drawn By MWA	Scale 1:100
				Dwg No. 4	Rev A

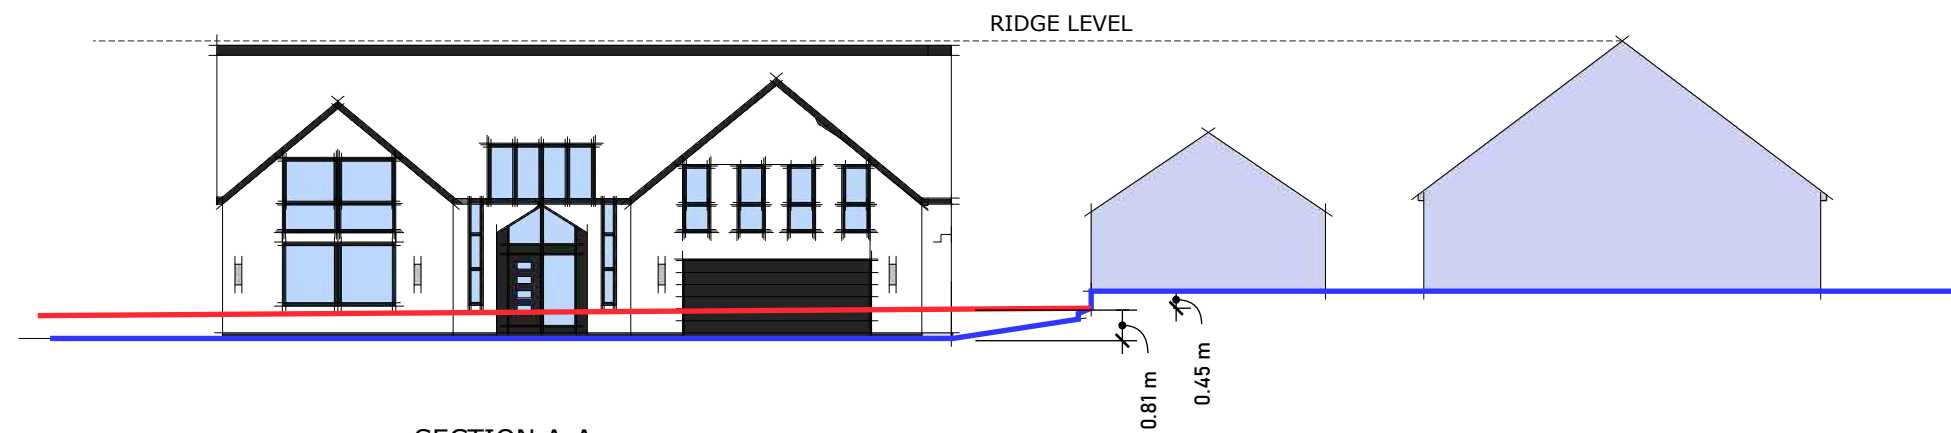


SECTION A-A


KEY

EX GR LEVEL —

PROPOSED GR LEVEL —

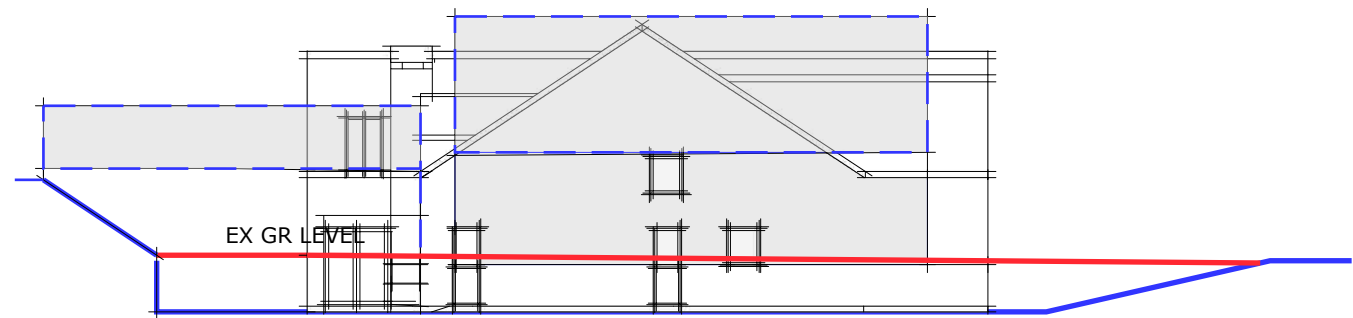

SECTION B-B

 <div>designallison@yahoo.co.uk</div> <div>Tel : 07389816997</div>	Title	Project	Client	Date	Scale
	SECTIONS	Proposed dwelling, Land opposite Scurgill Terrace	Walker	Mar 21	1:200
				Drawn By MWA	
			Status pl	Dwg No. 17	Rev A