


NORTH

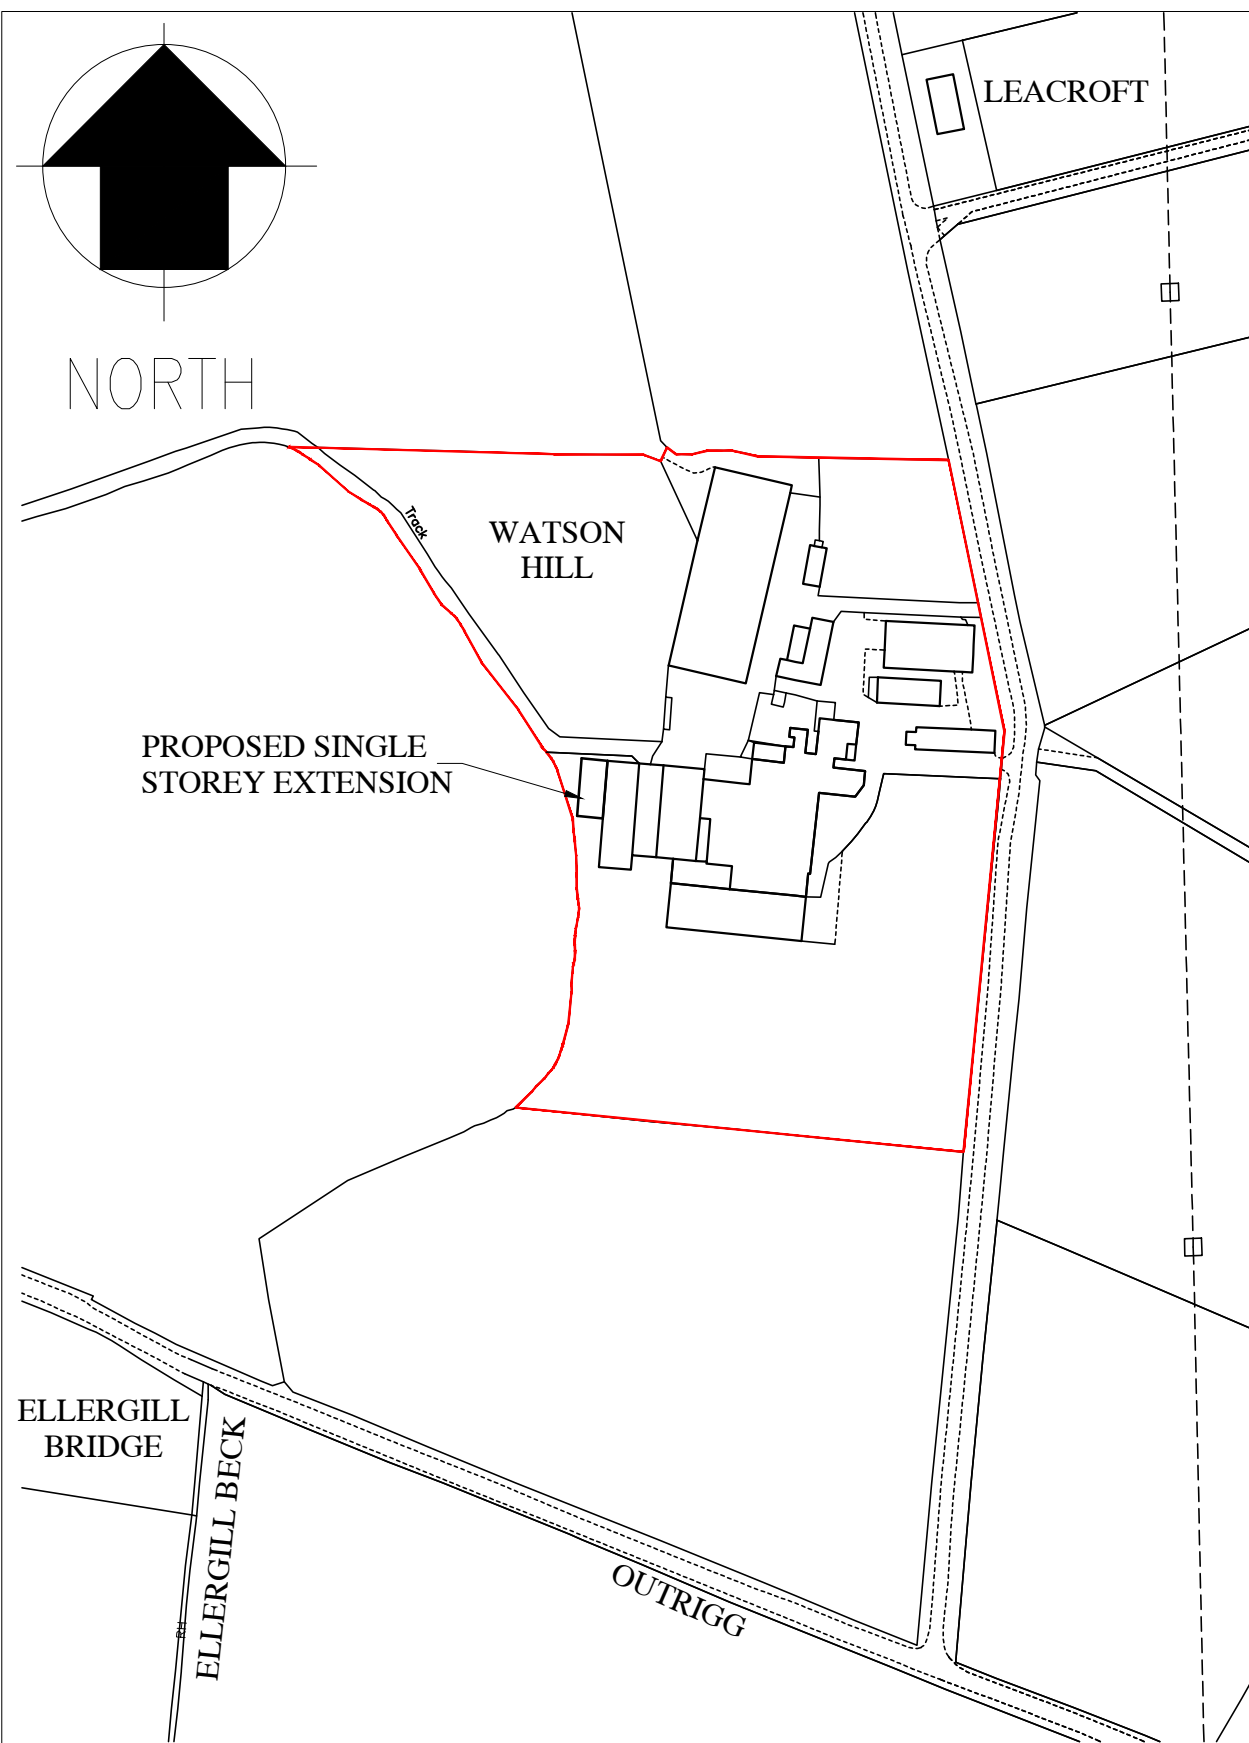


PROPOSED SINGLE
STOREY EXTENSION

ELLERGILL
BRIDGE
ELLERGILL BECK

OUTRIGG

SITE PLAN AS PROPOSED

Scale 1:2500

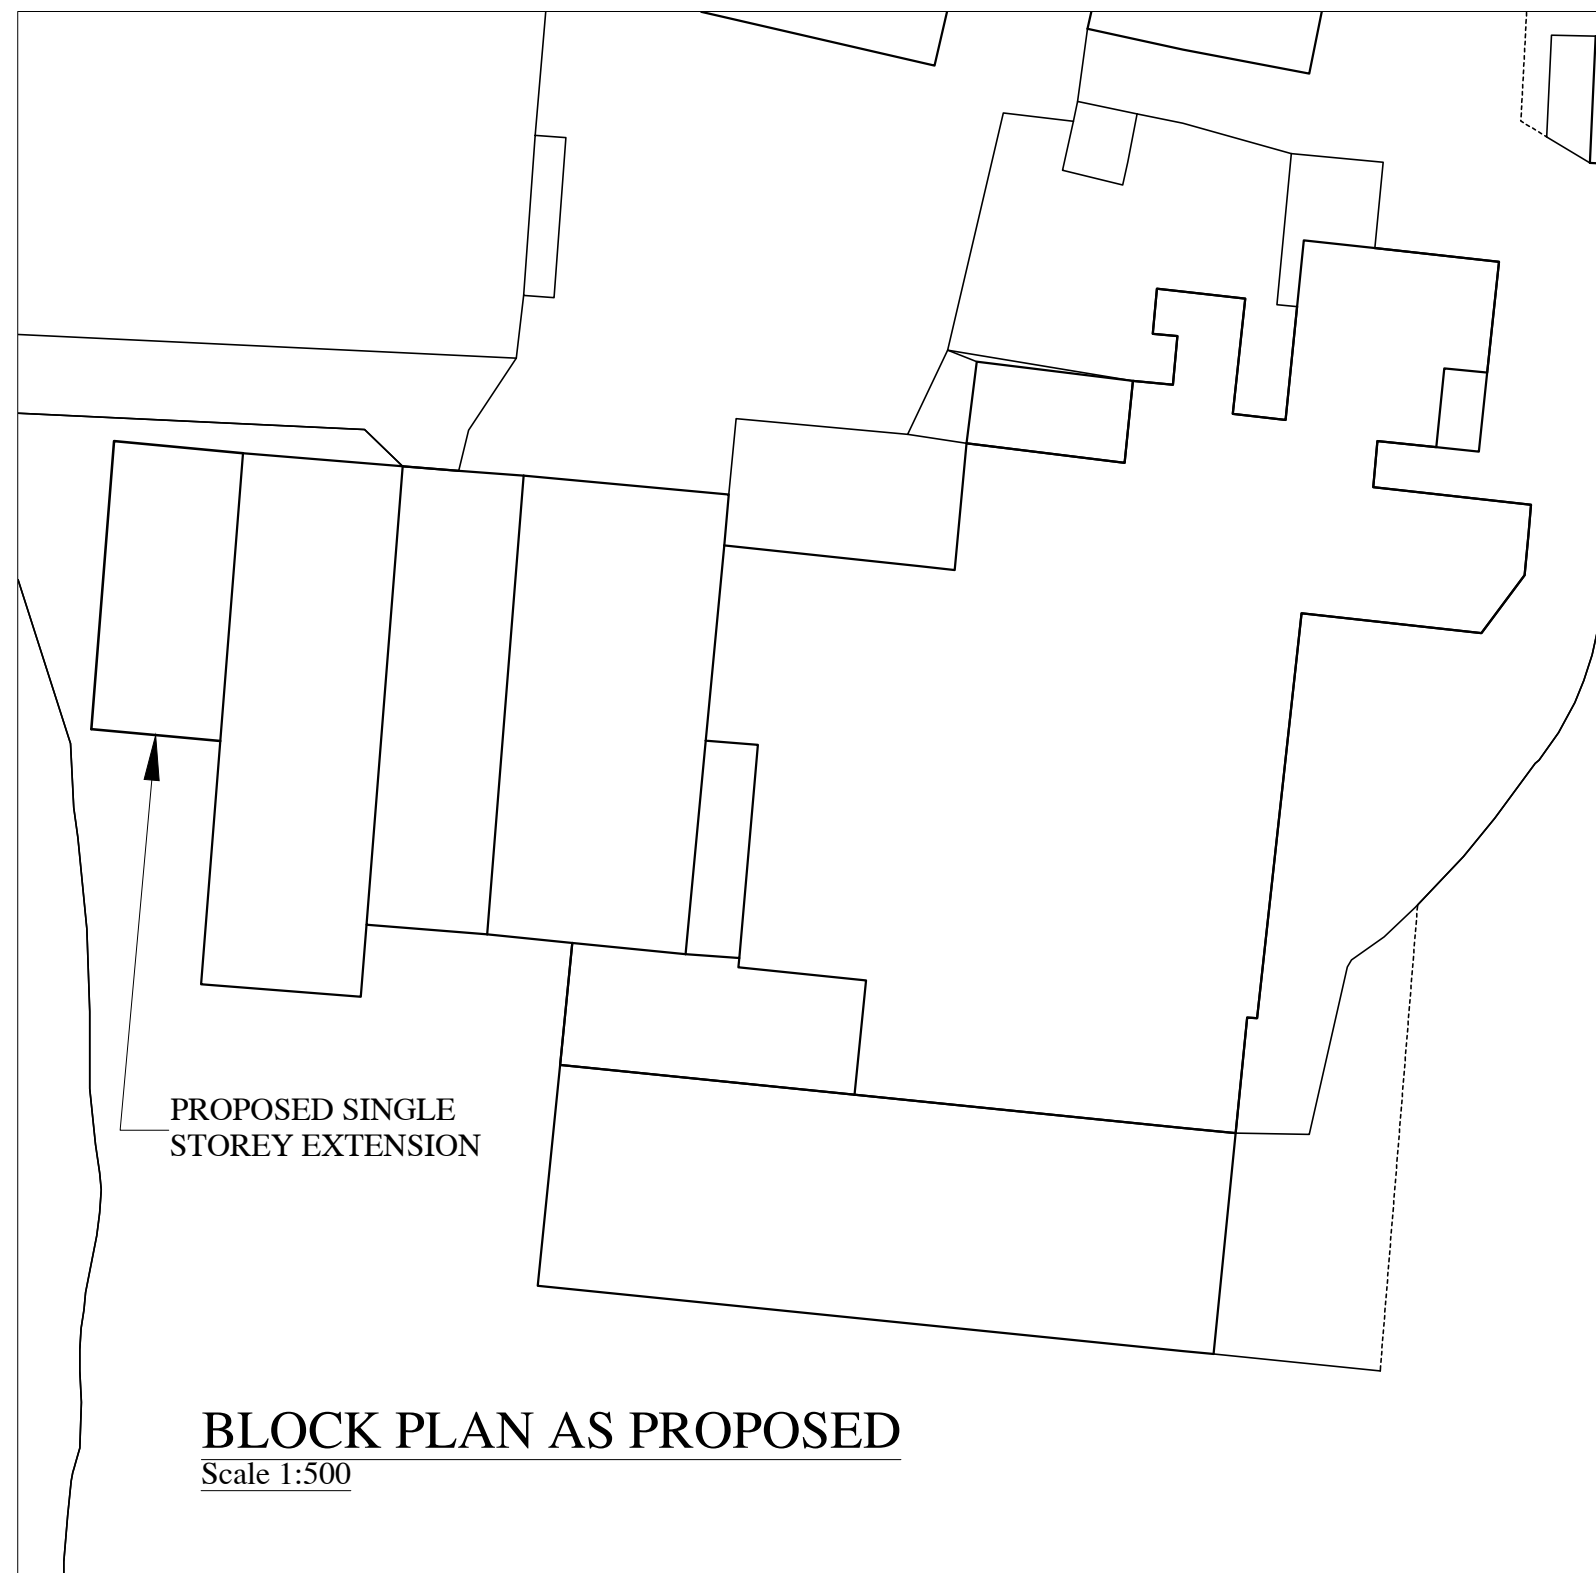

PROPOSED SINGLE
STOREY EXTENSION

BLOCK PLAN AS PROPOSED

Scale 1:500

Drawing submitted to Copeland Borough Council following email dated 23rd April 2021 (Ref TA/2021/424)

PROPOSED ERECTION OF SINGLE STOREY EXTENSION TO EXISTING AGRICULTURAL BUILDING. FOR MR BUSHBY, WATSON HILL FARM, EGREMONT, CUMBRIA, CA22 2TZ.

May 2021

Mod A

Drg. 001