


Schematic proposal for 8 dwellings with access & parking arrangements



SCHEMATIC PROPOSAL SITE PLAN 1:500

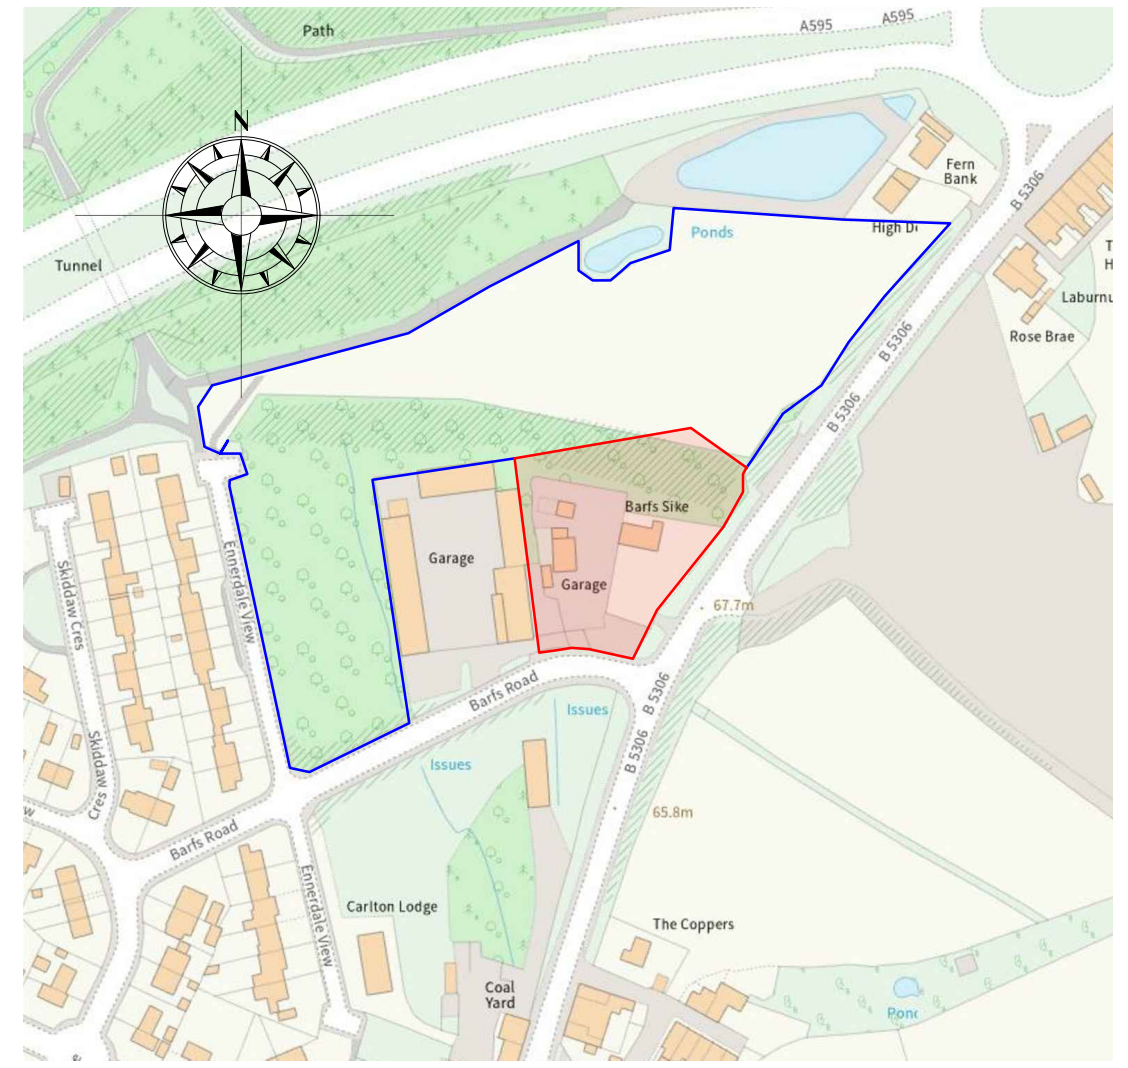

LOCATION PLAN 1:2500

SCHEMATIC SITE PLAN

Dwg No 26.11.01

PROPOSED RESIDENTIAL DEVELOPMENT  
LAND ADJ. BARFS ROAD,  
DISTINGTON

Scale 1:500 @ A3

April 2026

