



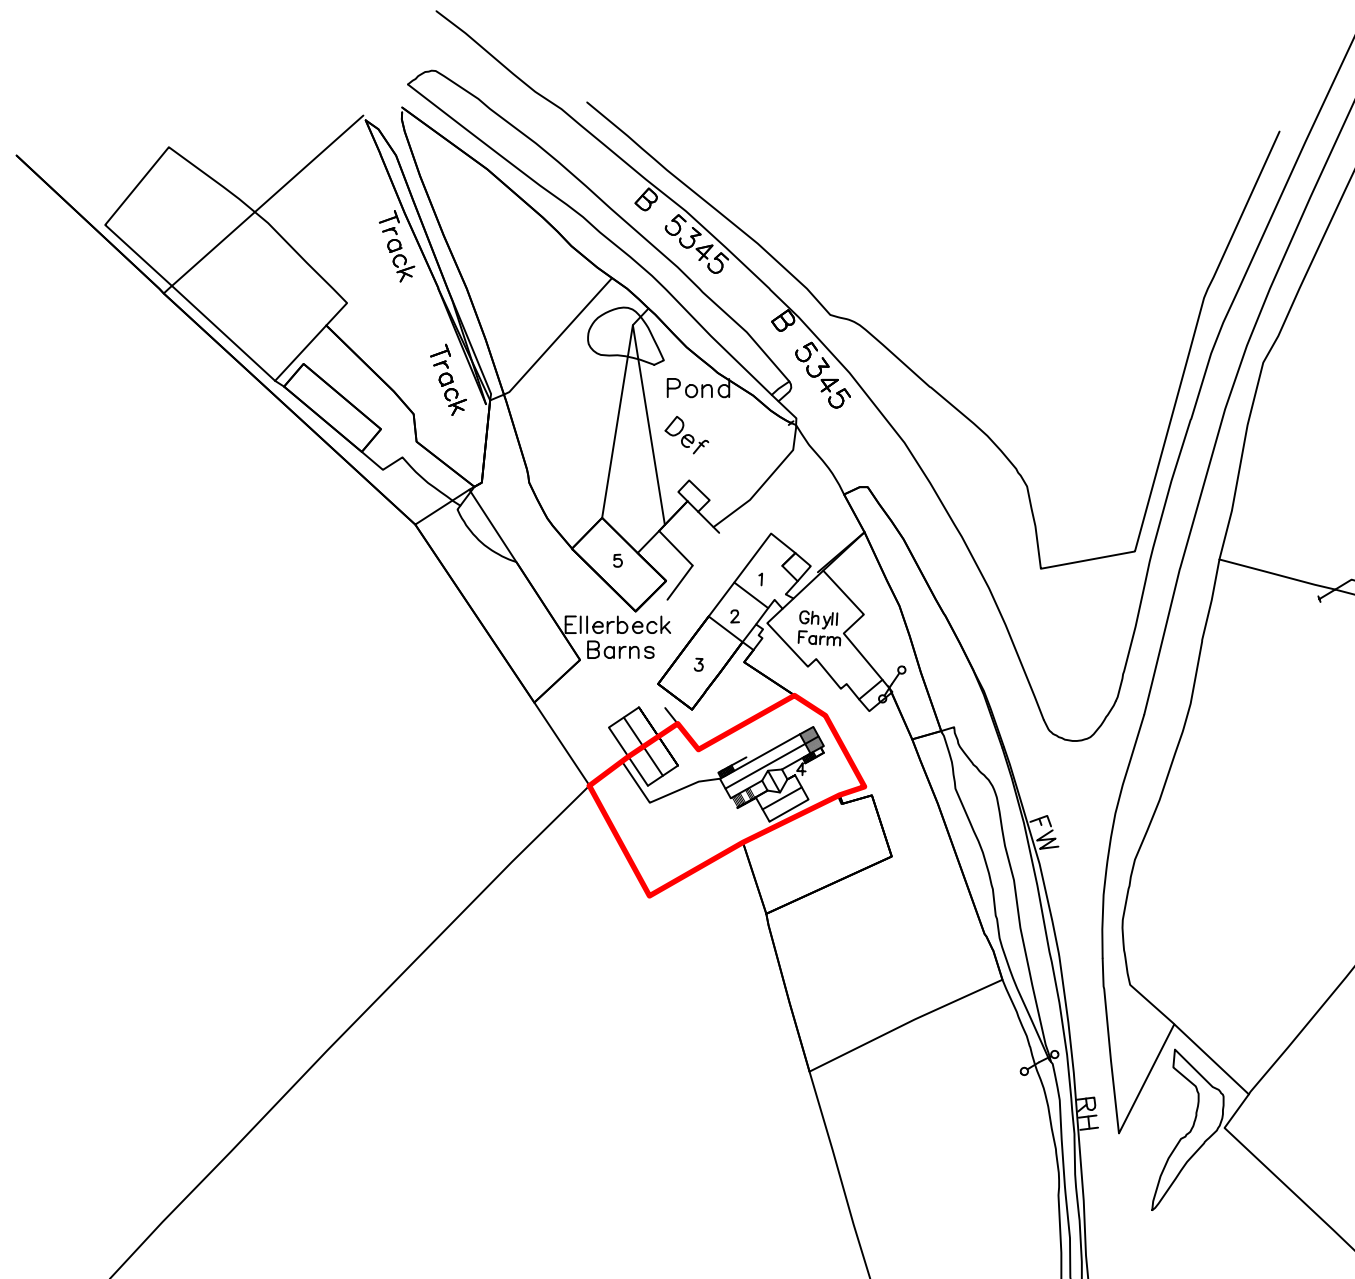

LOCATION PLAN - SCALE 1:1250 @A3

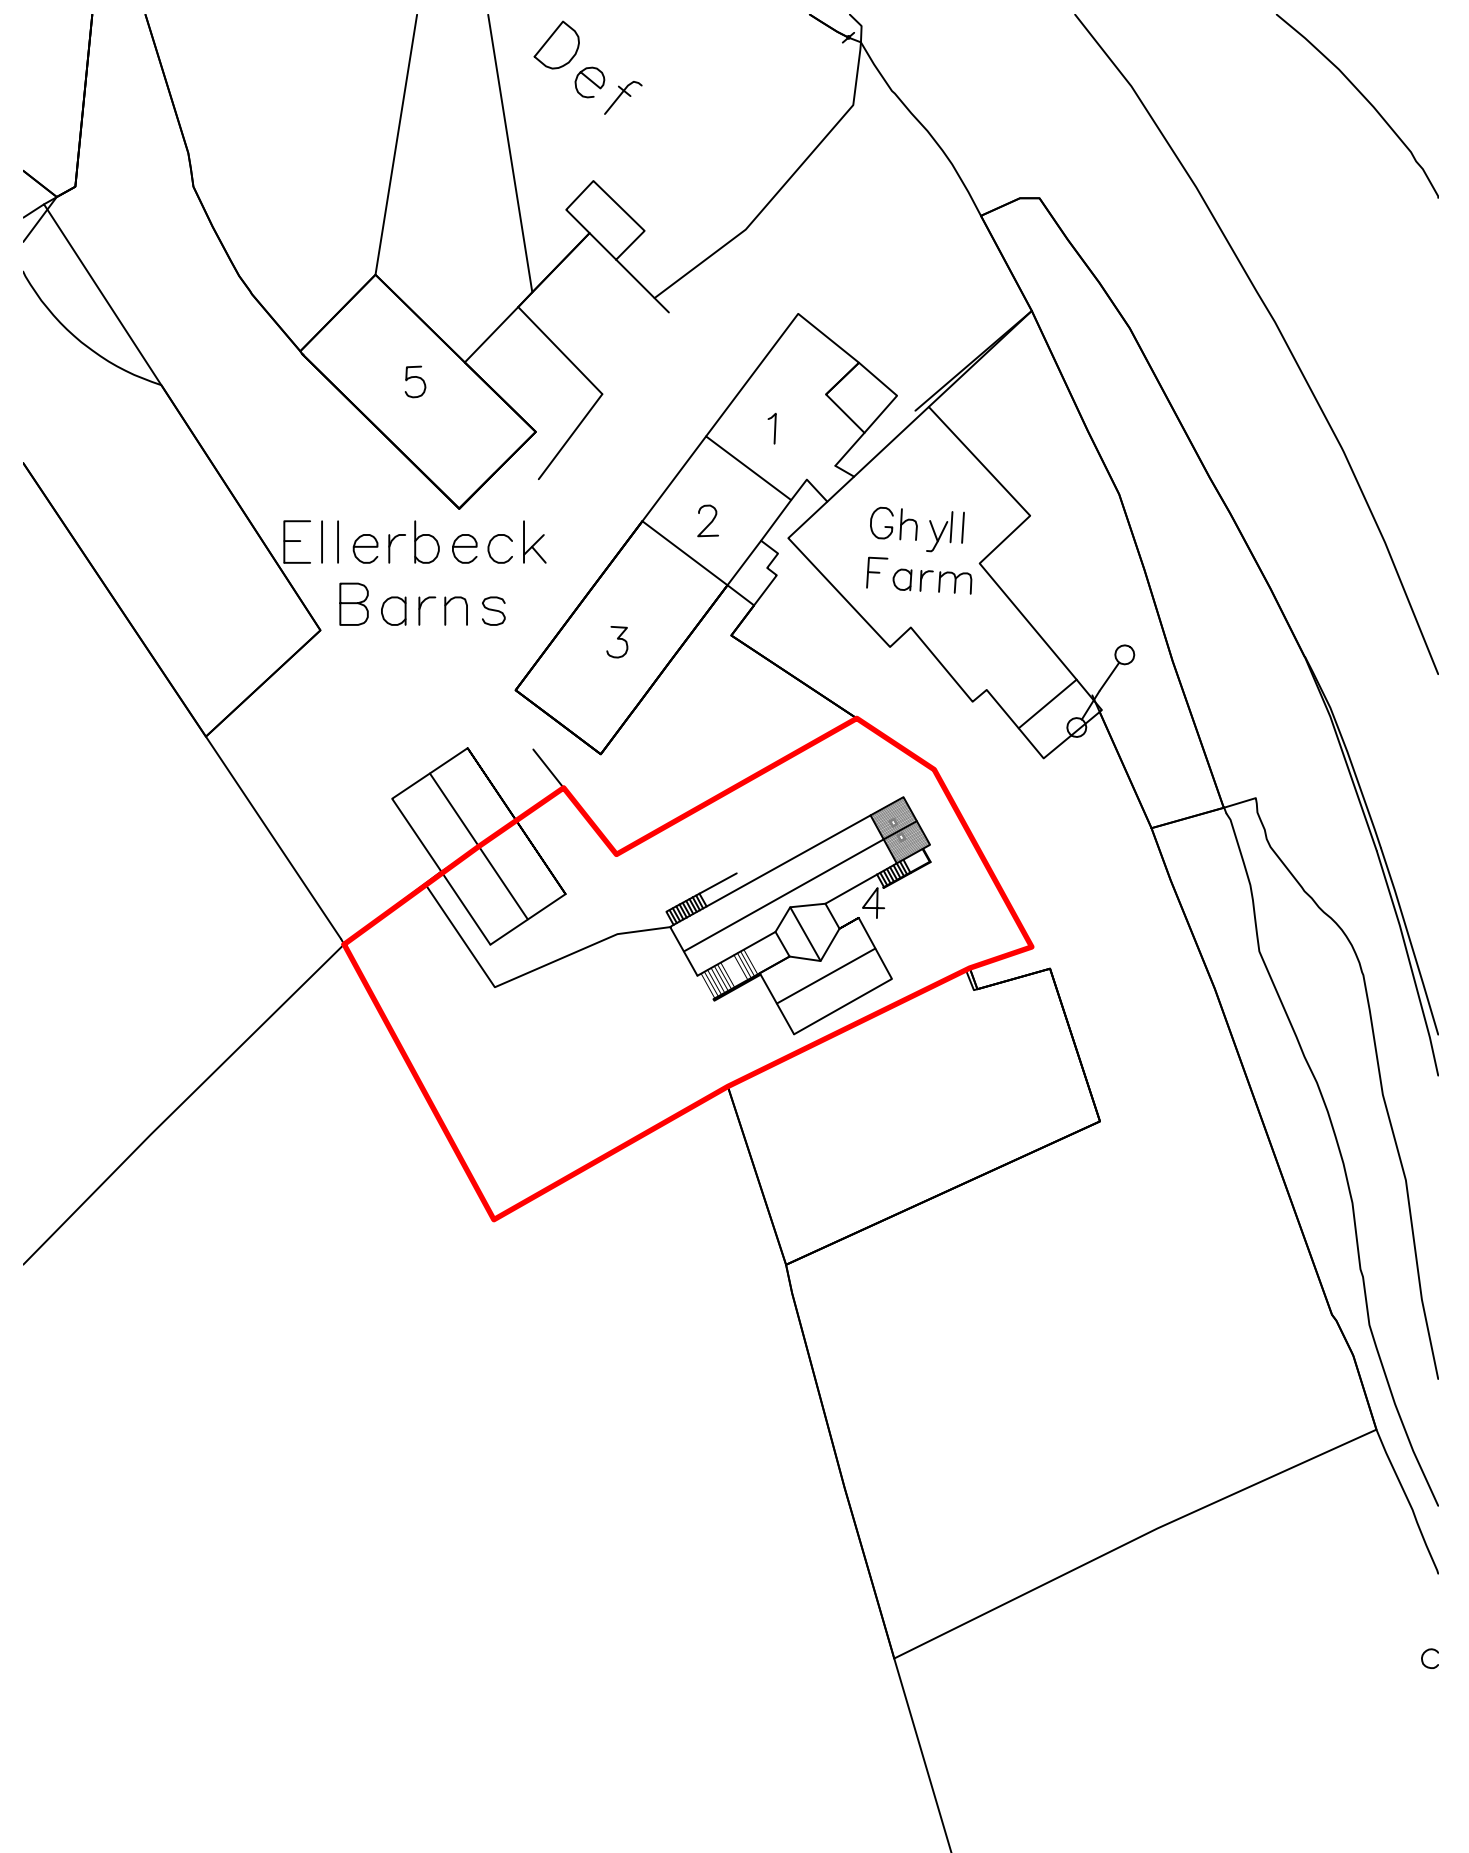

SITE PLAN - SCALE 1:500 @A3