


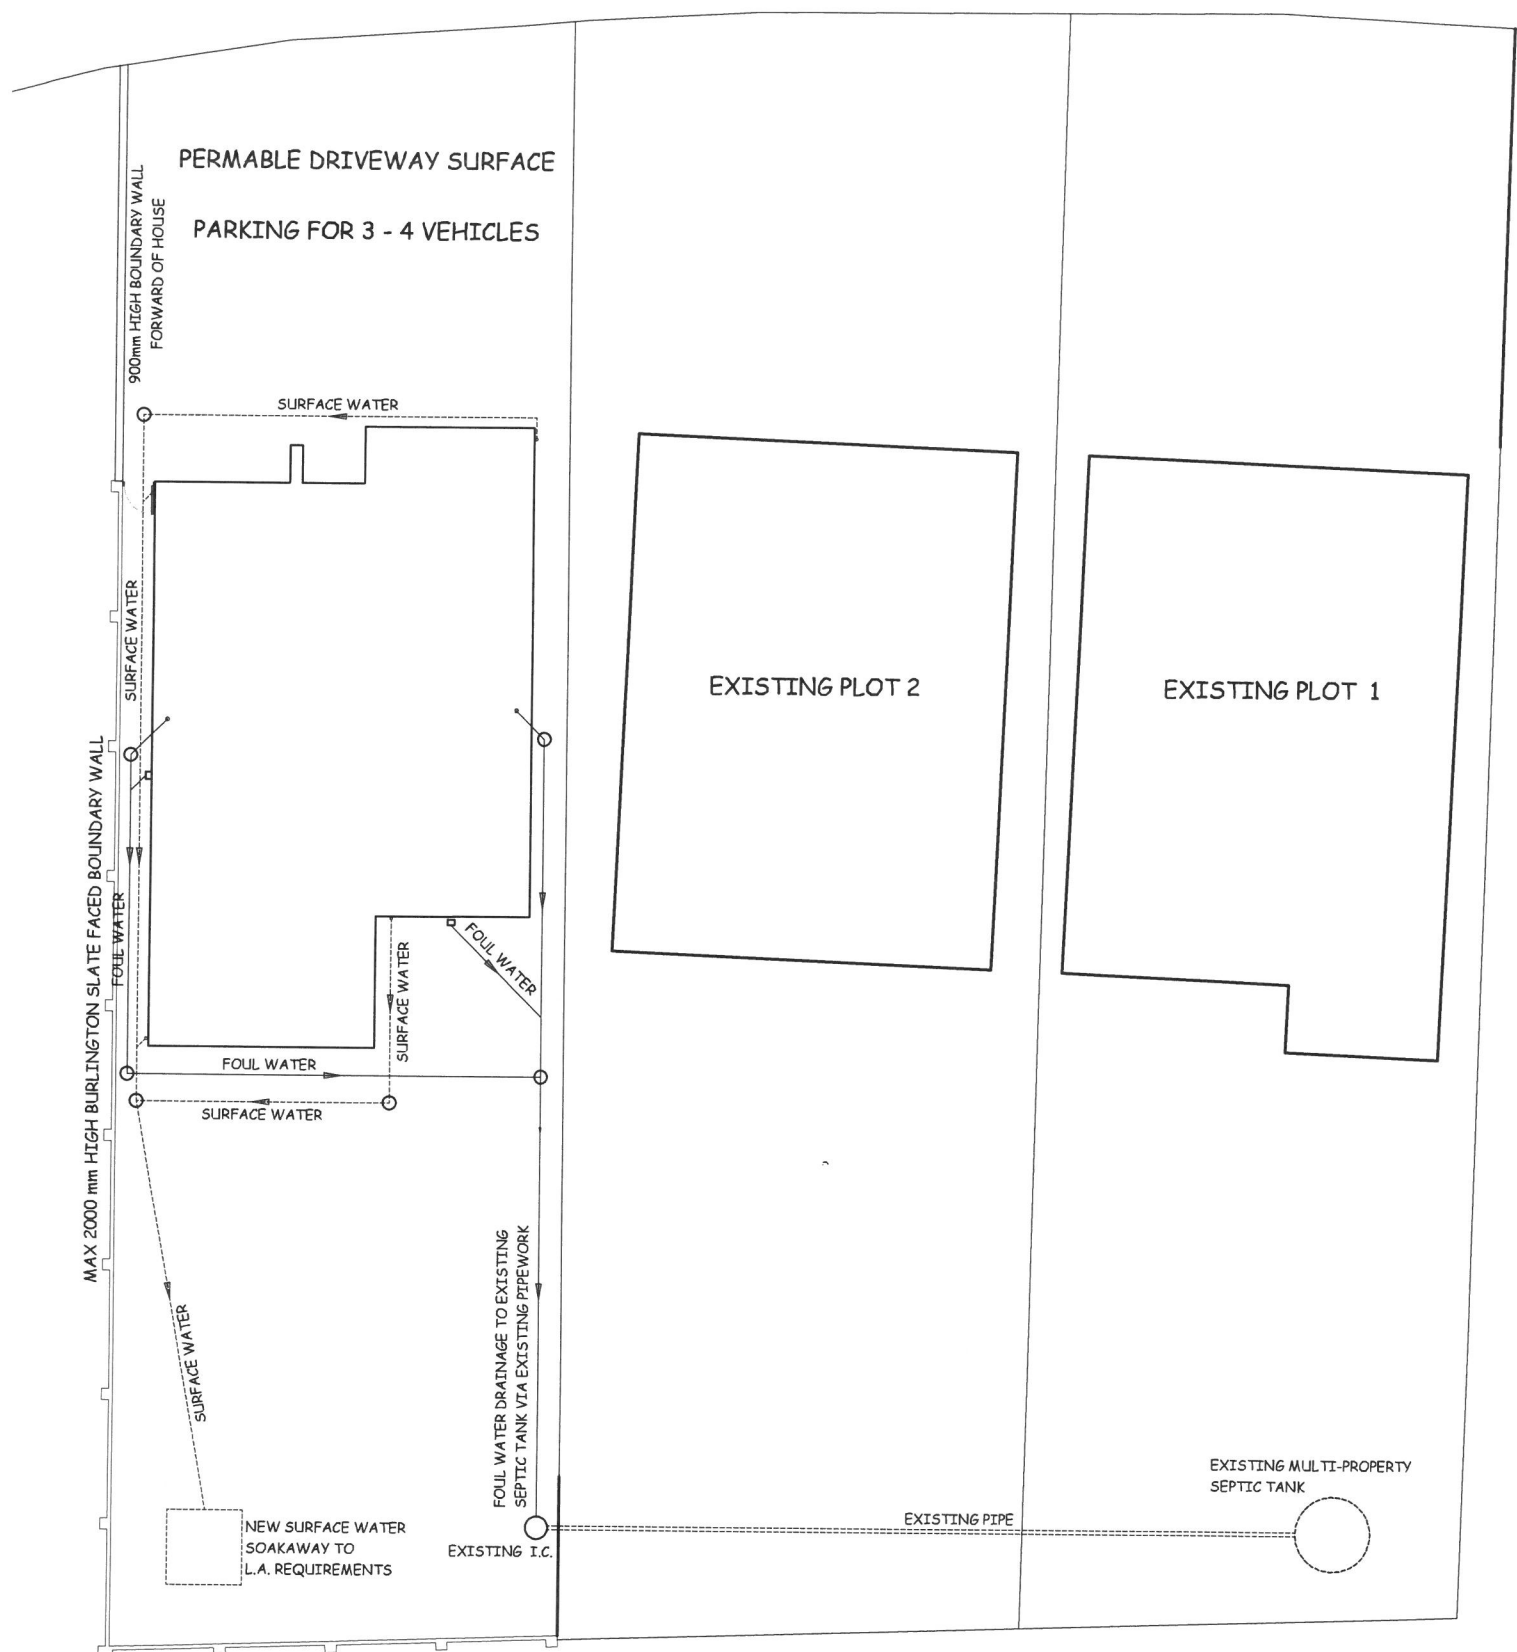

SITE PLAN
 Scale: 1:200 @ A4
 Drg No SK / 250 A
 Date 24th JUNE 2021

PROPOSED DETACHED HOUSE
 to PLOT 3
 BEACH VIEW
 BORWICK RAILS
 MILLOM
 for Mr & Mrs ROWE

1955/53
 REV D