


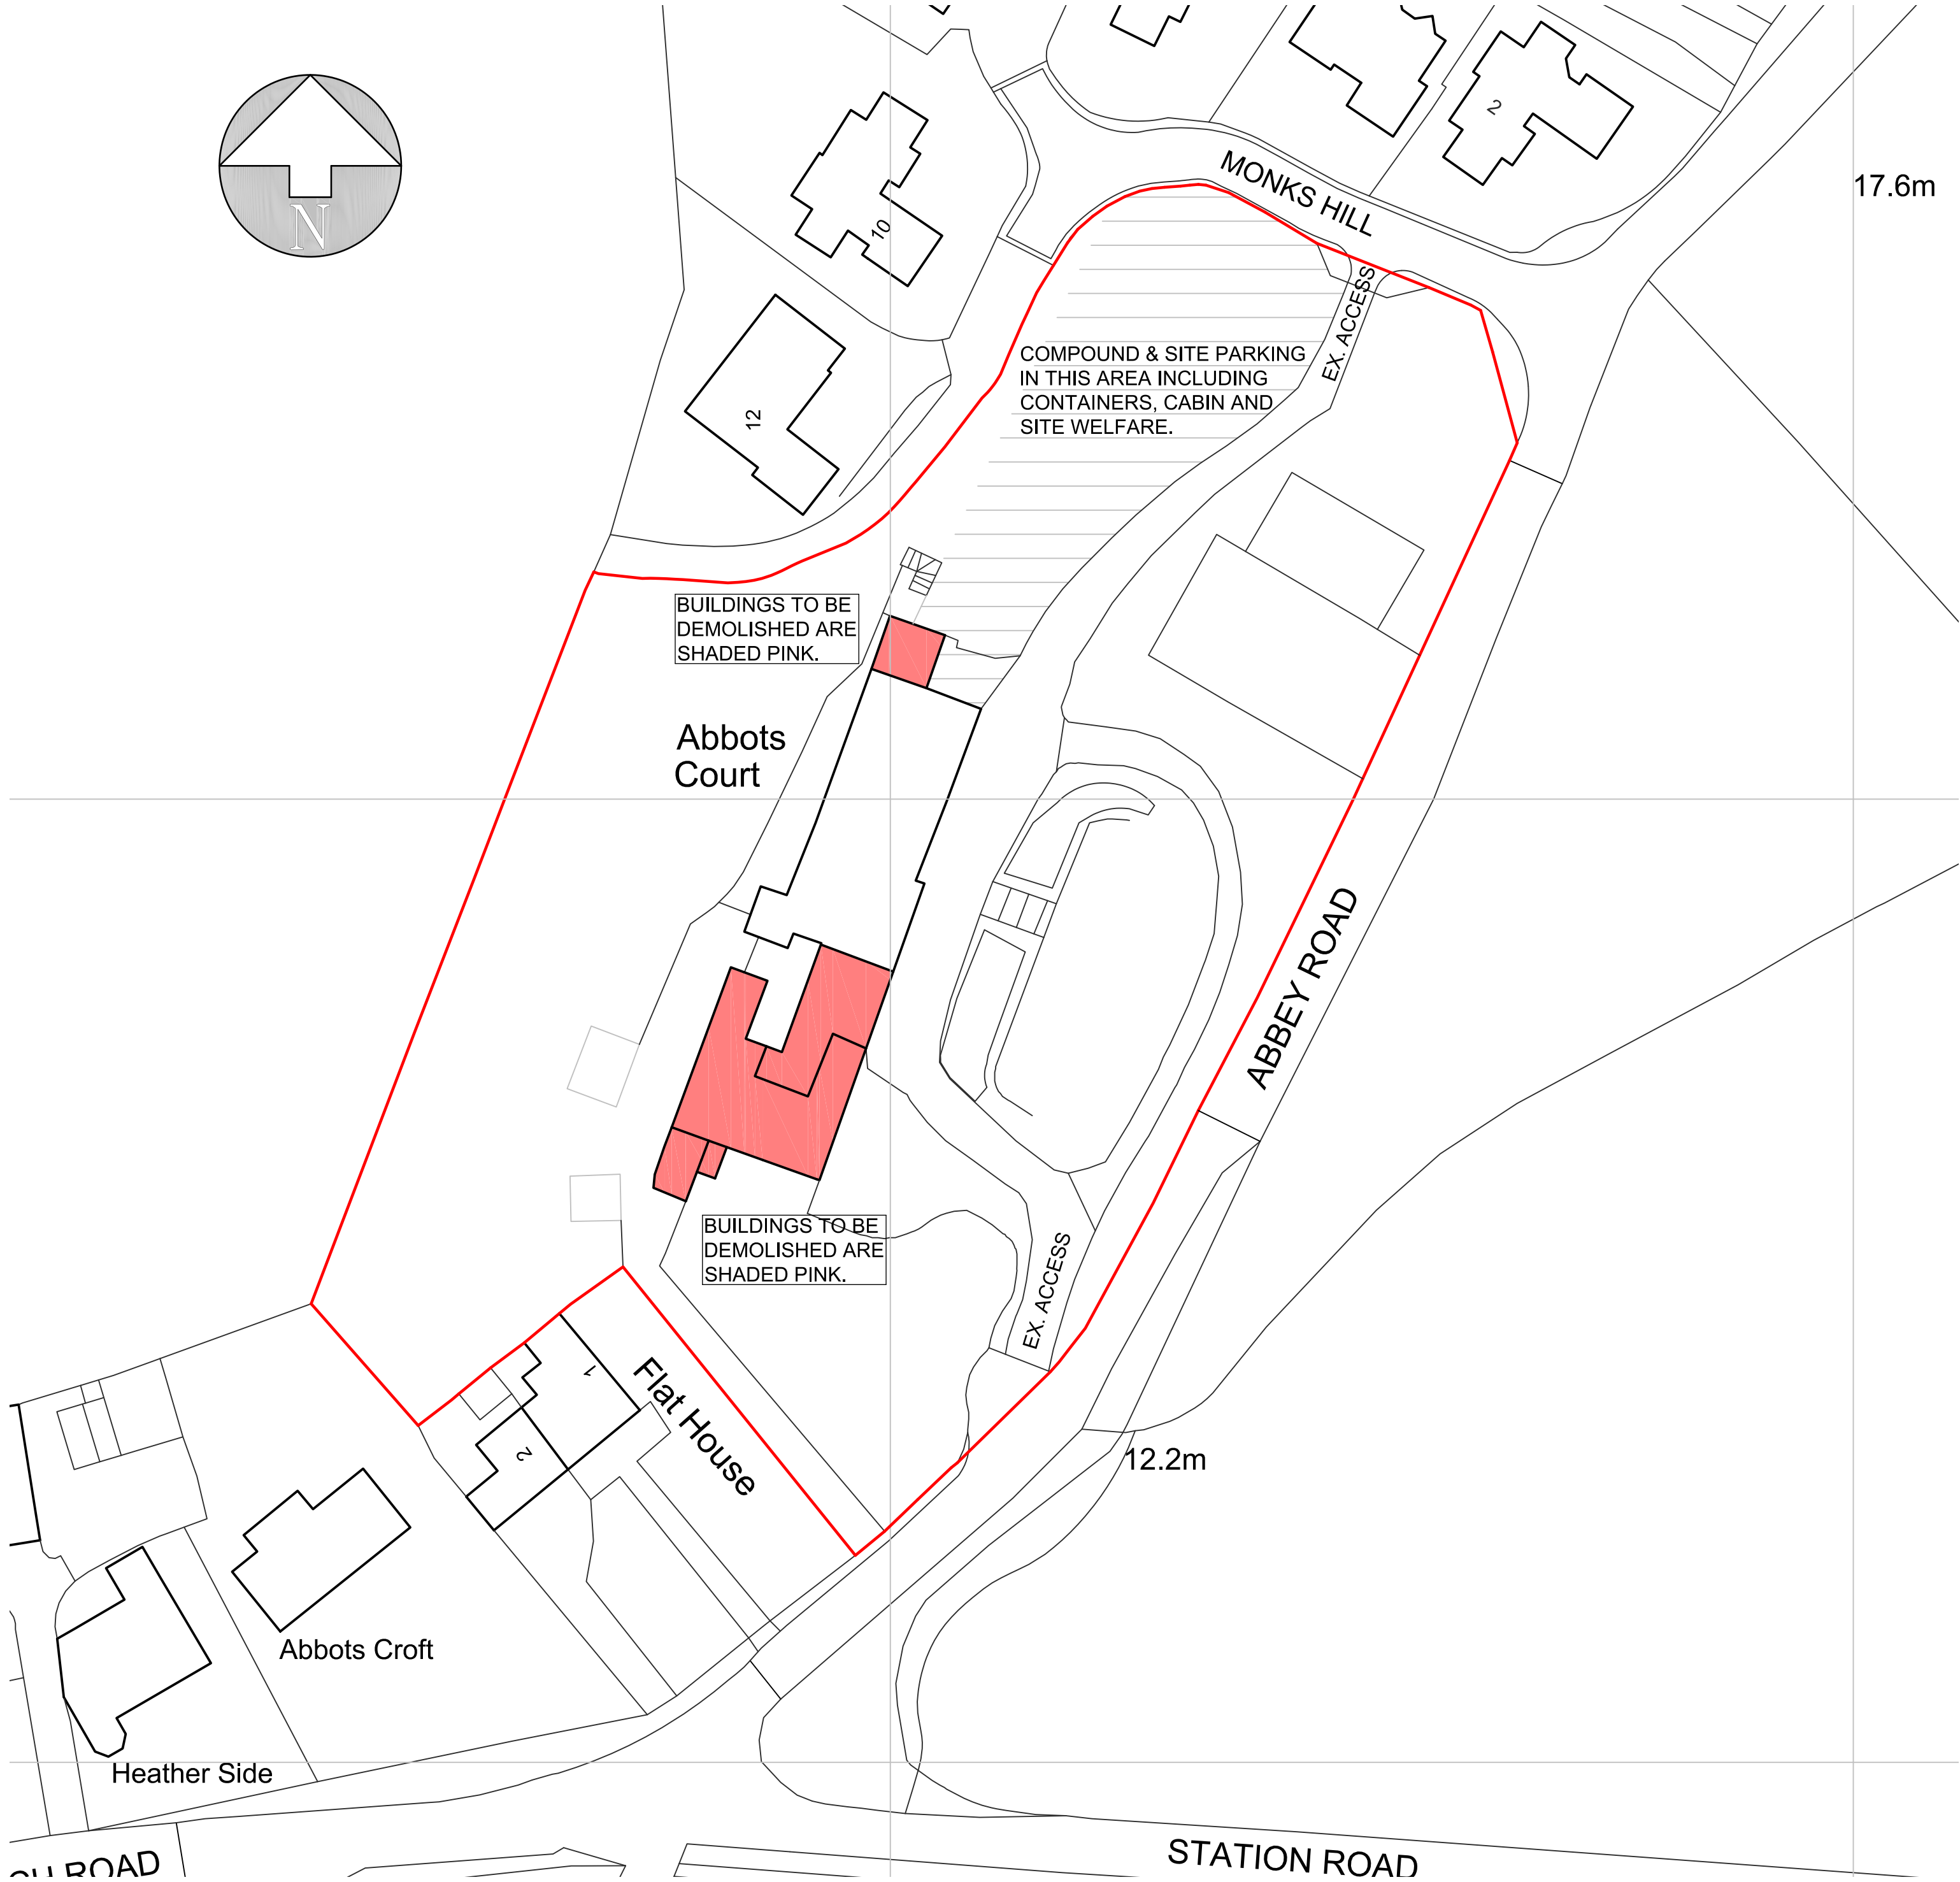

No.	Date	Revision	Initial
A	14/10/25	Site compound added & existing access points annotated.	GB

ALPHA DESIGN

Architectural Services
Member of the Chartered Institute of Architectural Technologists

Tel: 01900 829199

Project

**ABBOTS COURT,
ABBAY ROAD,
ST. BEES**

Client

**HIGH GRANGE
DEVELOPMENTS LTD.**

Drawing

SITE PLAN

Scale 1:500 @ A2 Drawn GB

Checked Date SEPT. 2025

Drawing No.

20/08/981 - 02 a)

This drawing and design is copyright and must not be reproduced in part or in whole without prior written consent. Contractors must verify all dimensions on site before commencing work or preparing shop drawings.