
 


# Site plan

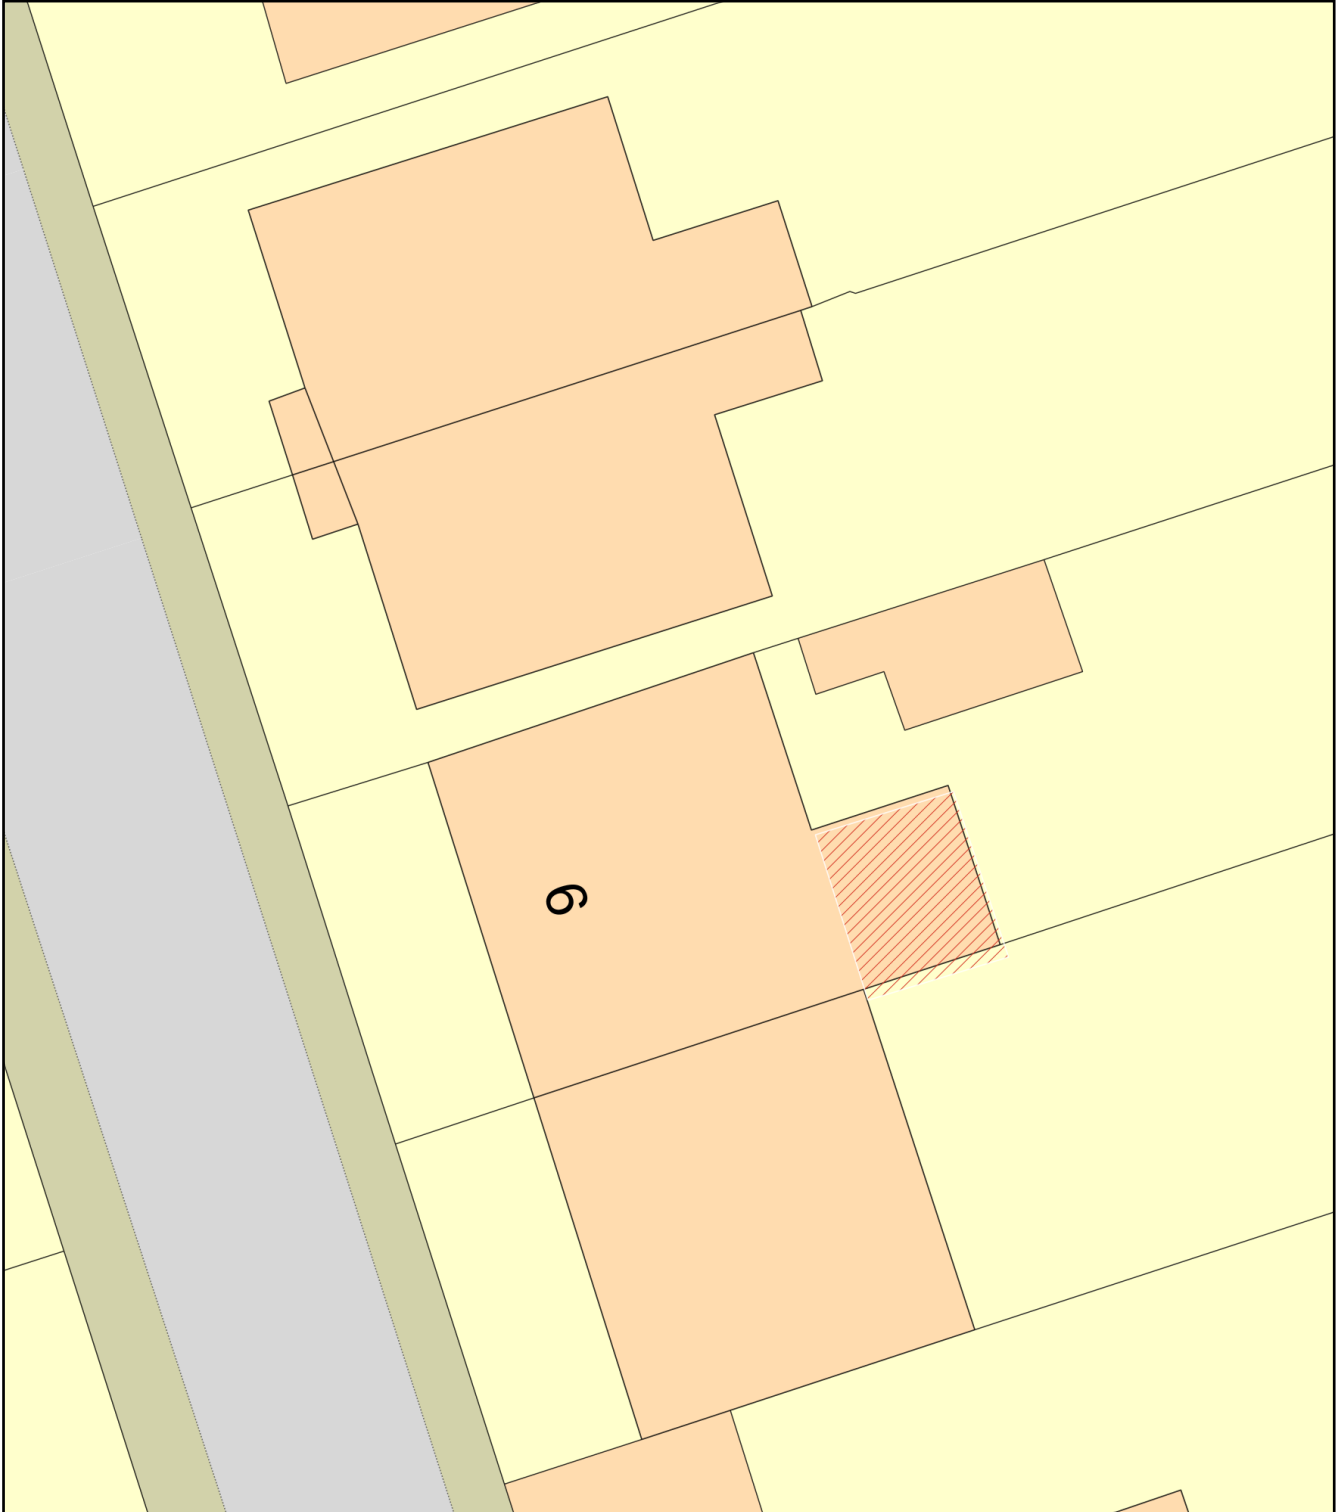

Plan Produced for: Mark weighman

Date Produced: 05 Jul 2021

Plan Reference Number: TQRQM21186145700011

Scale: 1:200 @ A4