


TOTAL LENGTH OF TRACK = 500 m  
 WIDTH OF TRACK = 2.8 m  
 CONSTRUCTION: UP TO 300 mm THICKNESS  
 RECYCLED CRUSHED STONE.  
 TRACK TO FOLLOW FIELD BOUNDARIES  
 WITH DISMANTLED RAILWAY.  
 TRACK ALLOWED TO GRASS OVER

EXCAVATE MIN. TO  
 OBTAIN WIDTH OF  
 TRACK + USE TO  
 FORM GRADUAL  
 SLOPE INTO  
 FIELD NO 2179

ADJUST FENCE LINE  
 AS REQ'D  
 EXISTING STEEP  
 FIELD PROFILE

SECTION A A  
 SCALE 1:200

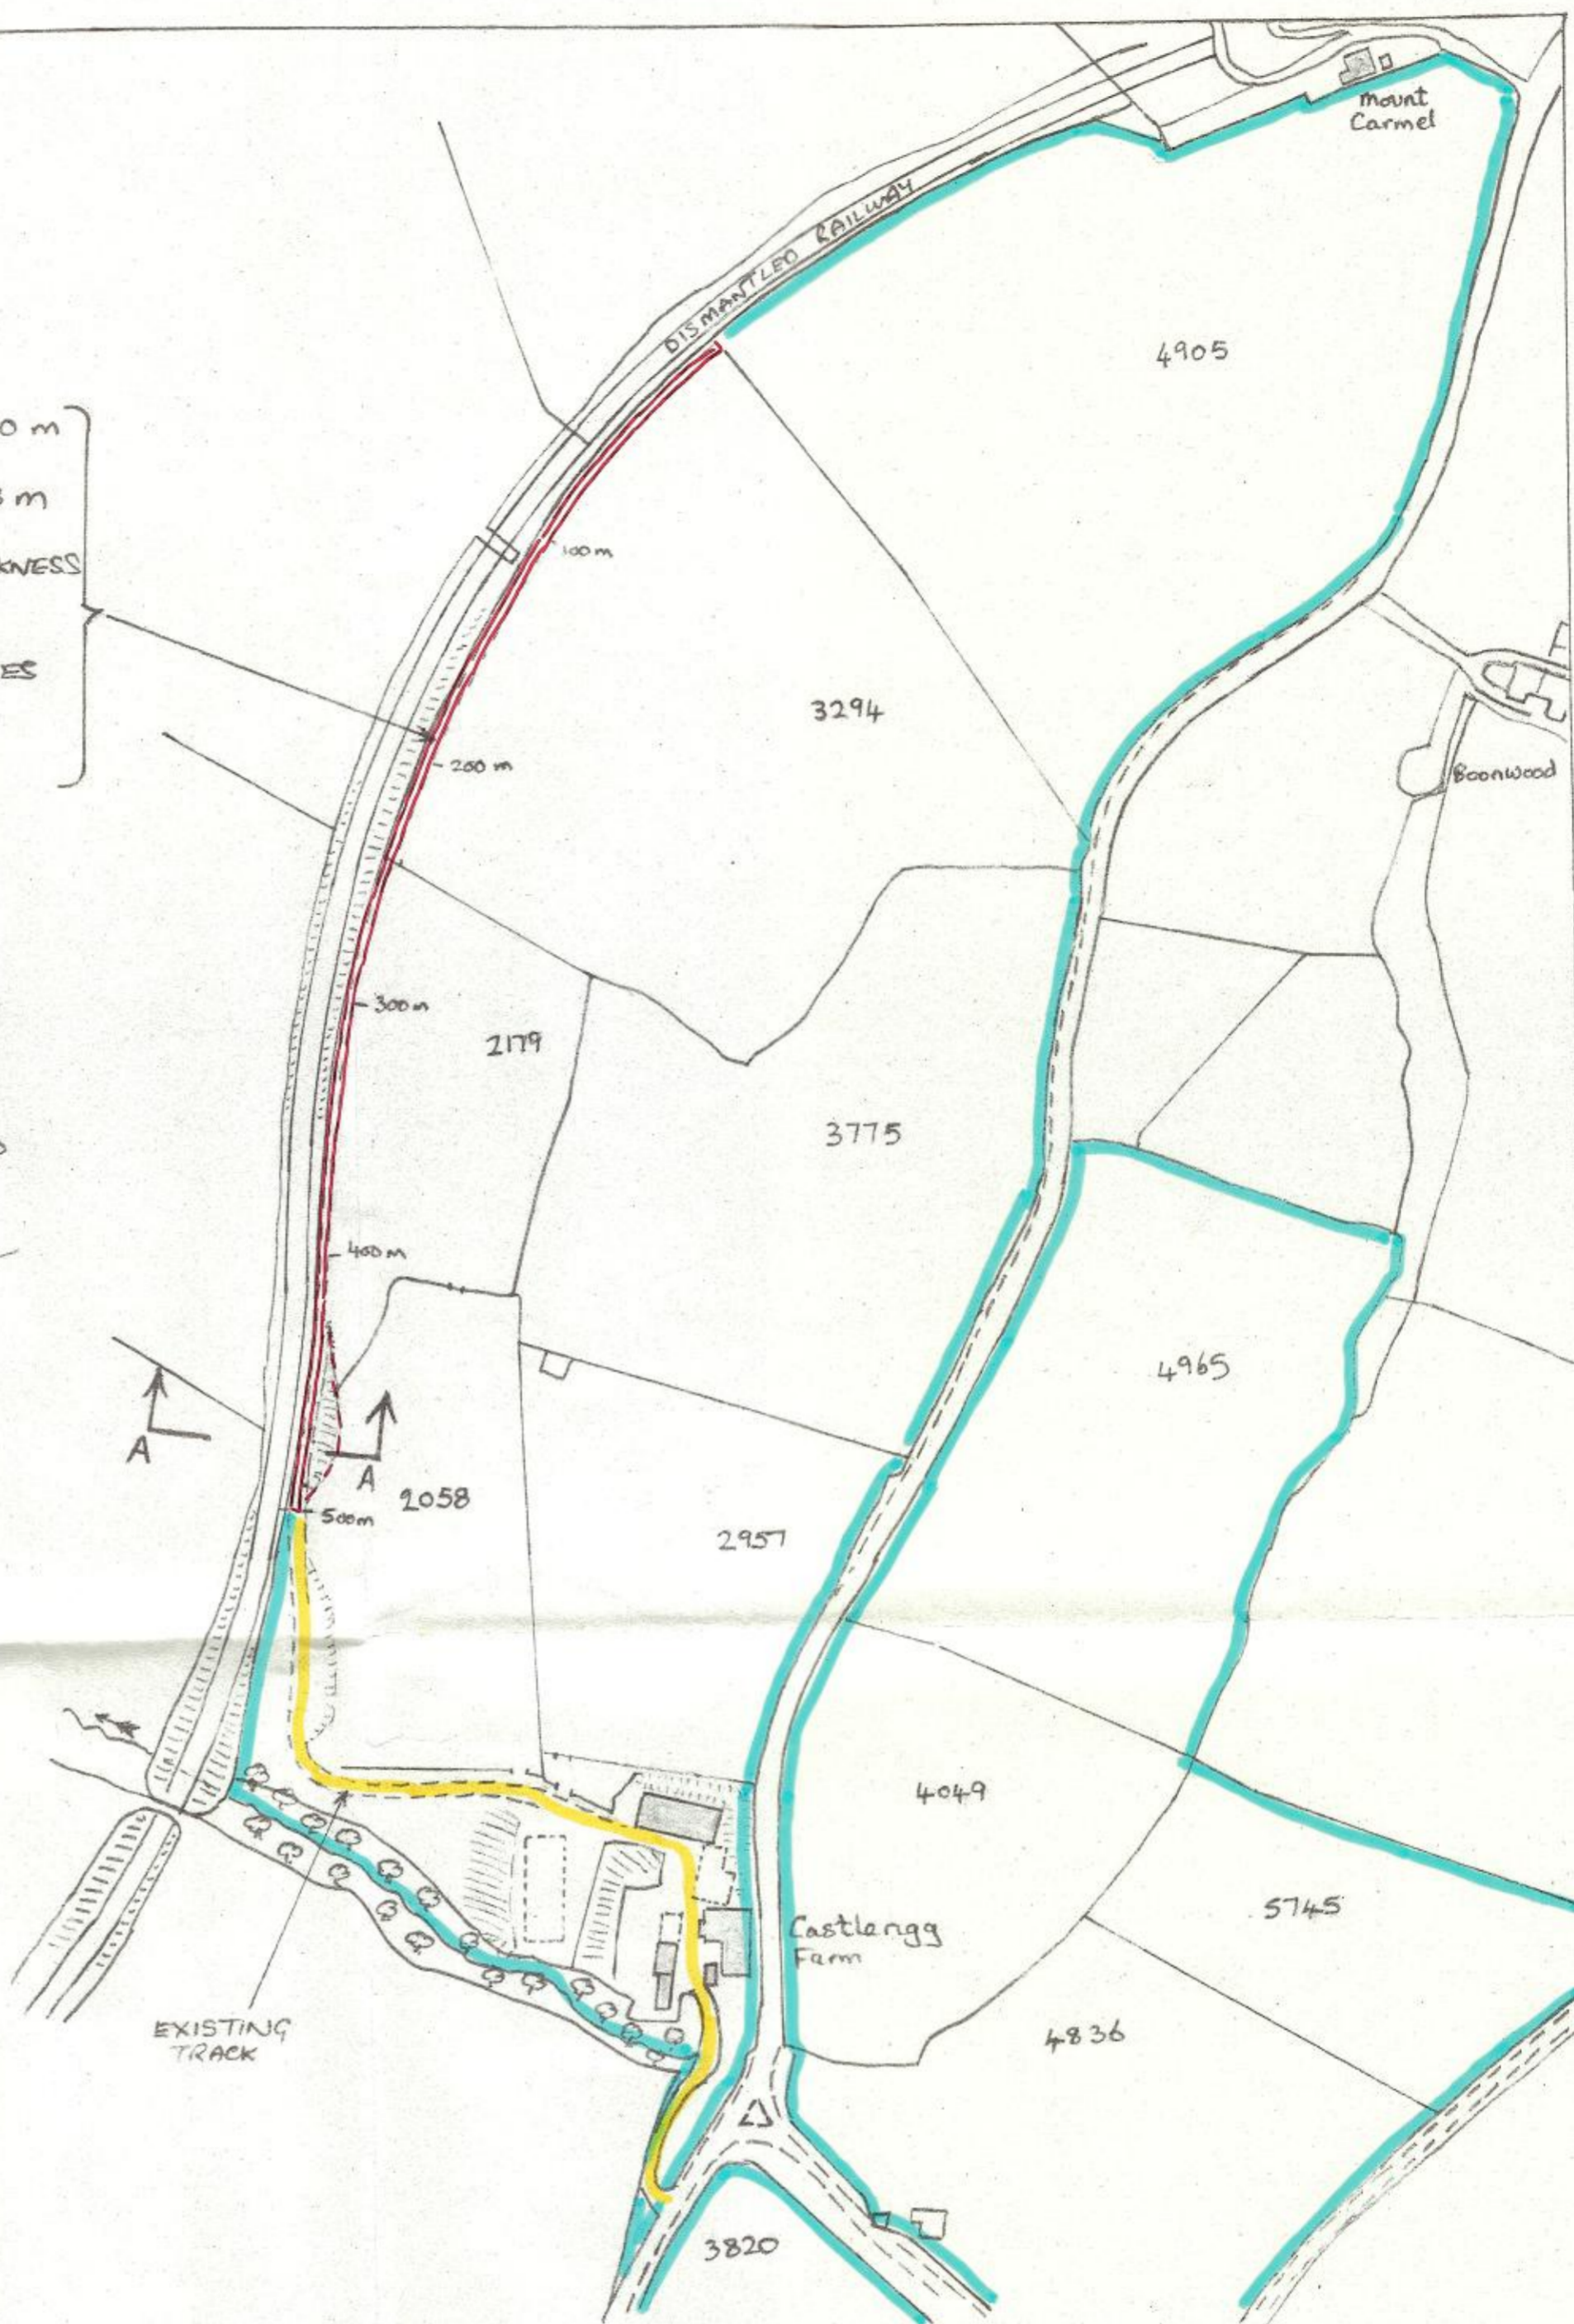

SITE PLAN SCALE 1:2500

NY 001.216 TO NY 003.220

- 1) PROPOSED TRACK IS TO GAIN SAFE ACCESS TO + FROM FIELDS NOs 2179, 3294 & 4905, WHICH PRESENTLY NEEDS TO PASS THROUGH THE VERY STEEP FIELDS 2058 & 2179.
- 2) PRESENT FIELD ACCESS IS UNSAFE FOR MODERN FARM VEHICLES + MACHINERY DUE TO STEEPNESS + GRASS SURFACE.

PROPOSED FIELD ACCESS TRACK AT CASTLERIGG FARM  
 MORESBY, WHITEHAVEN, CUMBRIA, FOR MR. D. HARPER.

10-10-21

1720