


POOLSIDE BARN, POOLSIDE, HAVERIGG, CUMBERLAND, LA18 4HP

UPRN: 10000908538

HMLR Title No: CU304400

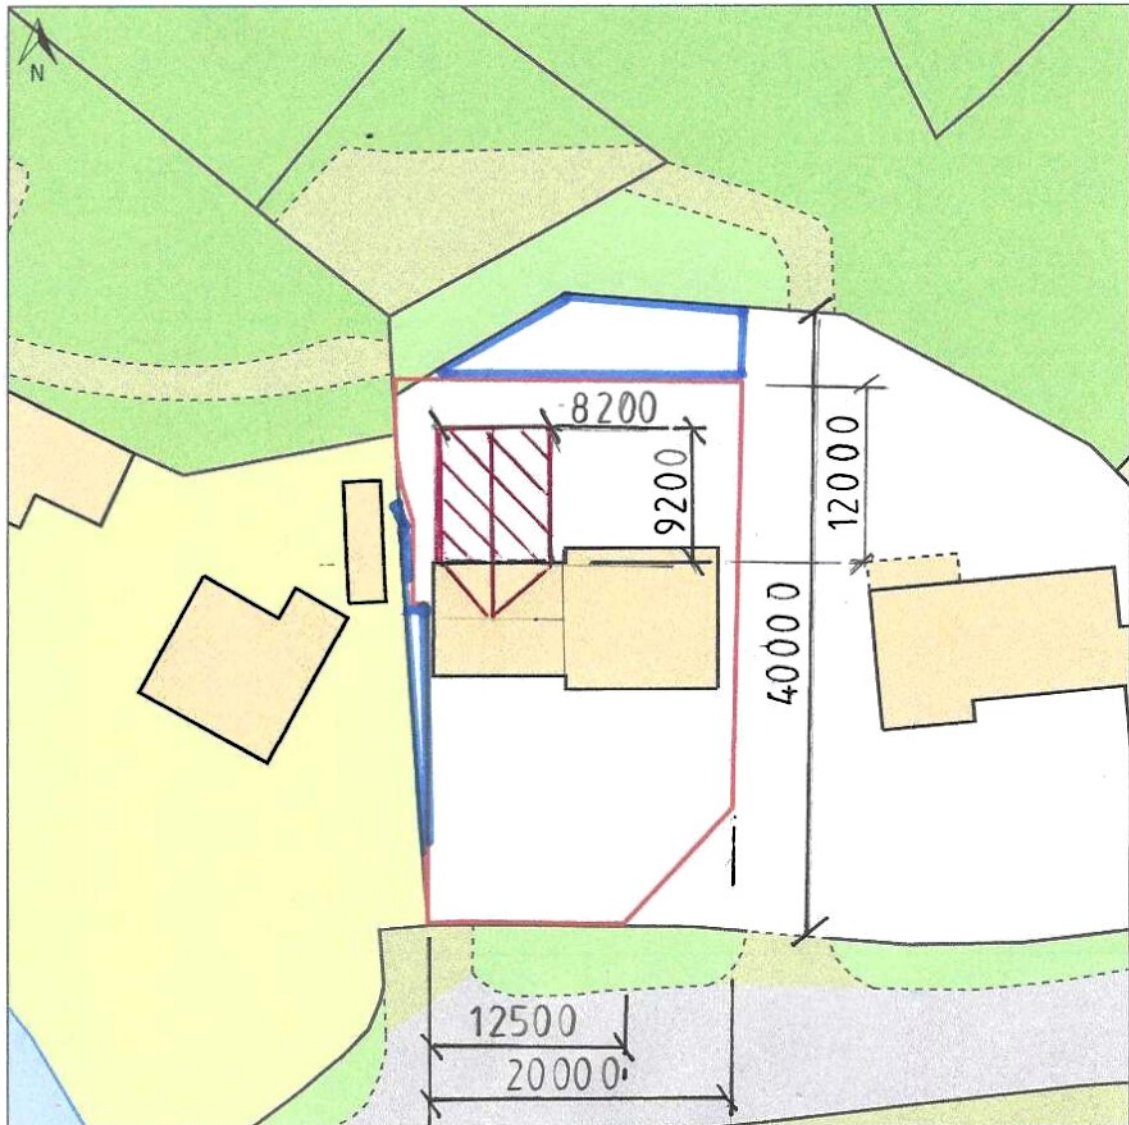

© Crown copyright and database rights, 2025. Ordnance Survey
AC0000808122 Created using Plans by Emapsite

0m 5m 10m 15m 20m 25m 30m 35m 40m

Scale: 1:500

Paper Size: A4

Malcolm Jones :
PLANNING & DESIGN SERVICE.
Telephone : 01229 824952
07867 501 578
E – mail : maljones2@yahoo.com

SITE PLAN

REF. DRG. No. MEJ / 2025 / 838 / 002A

