
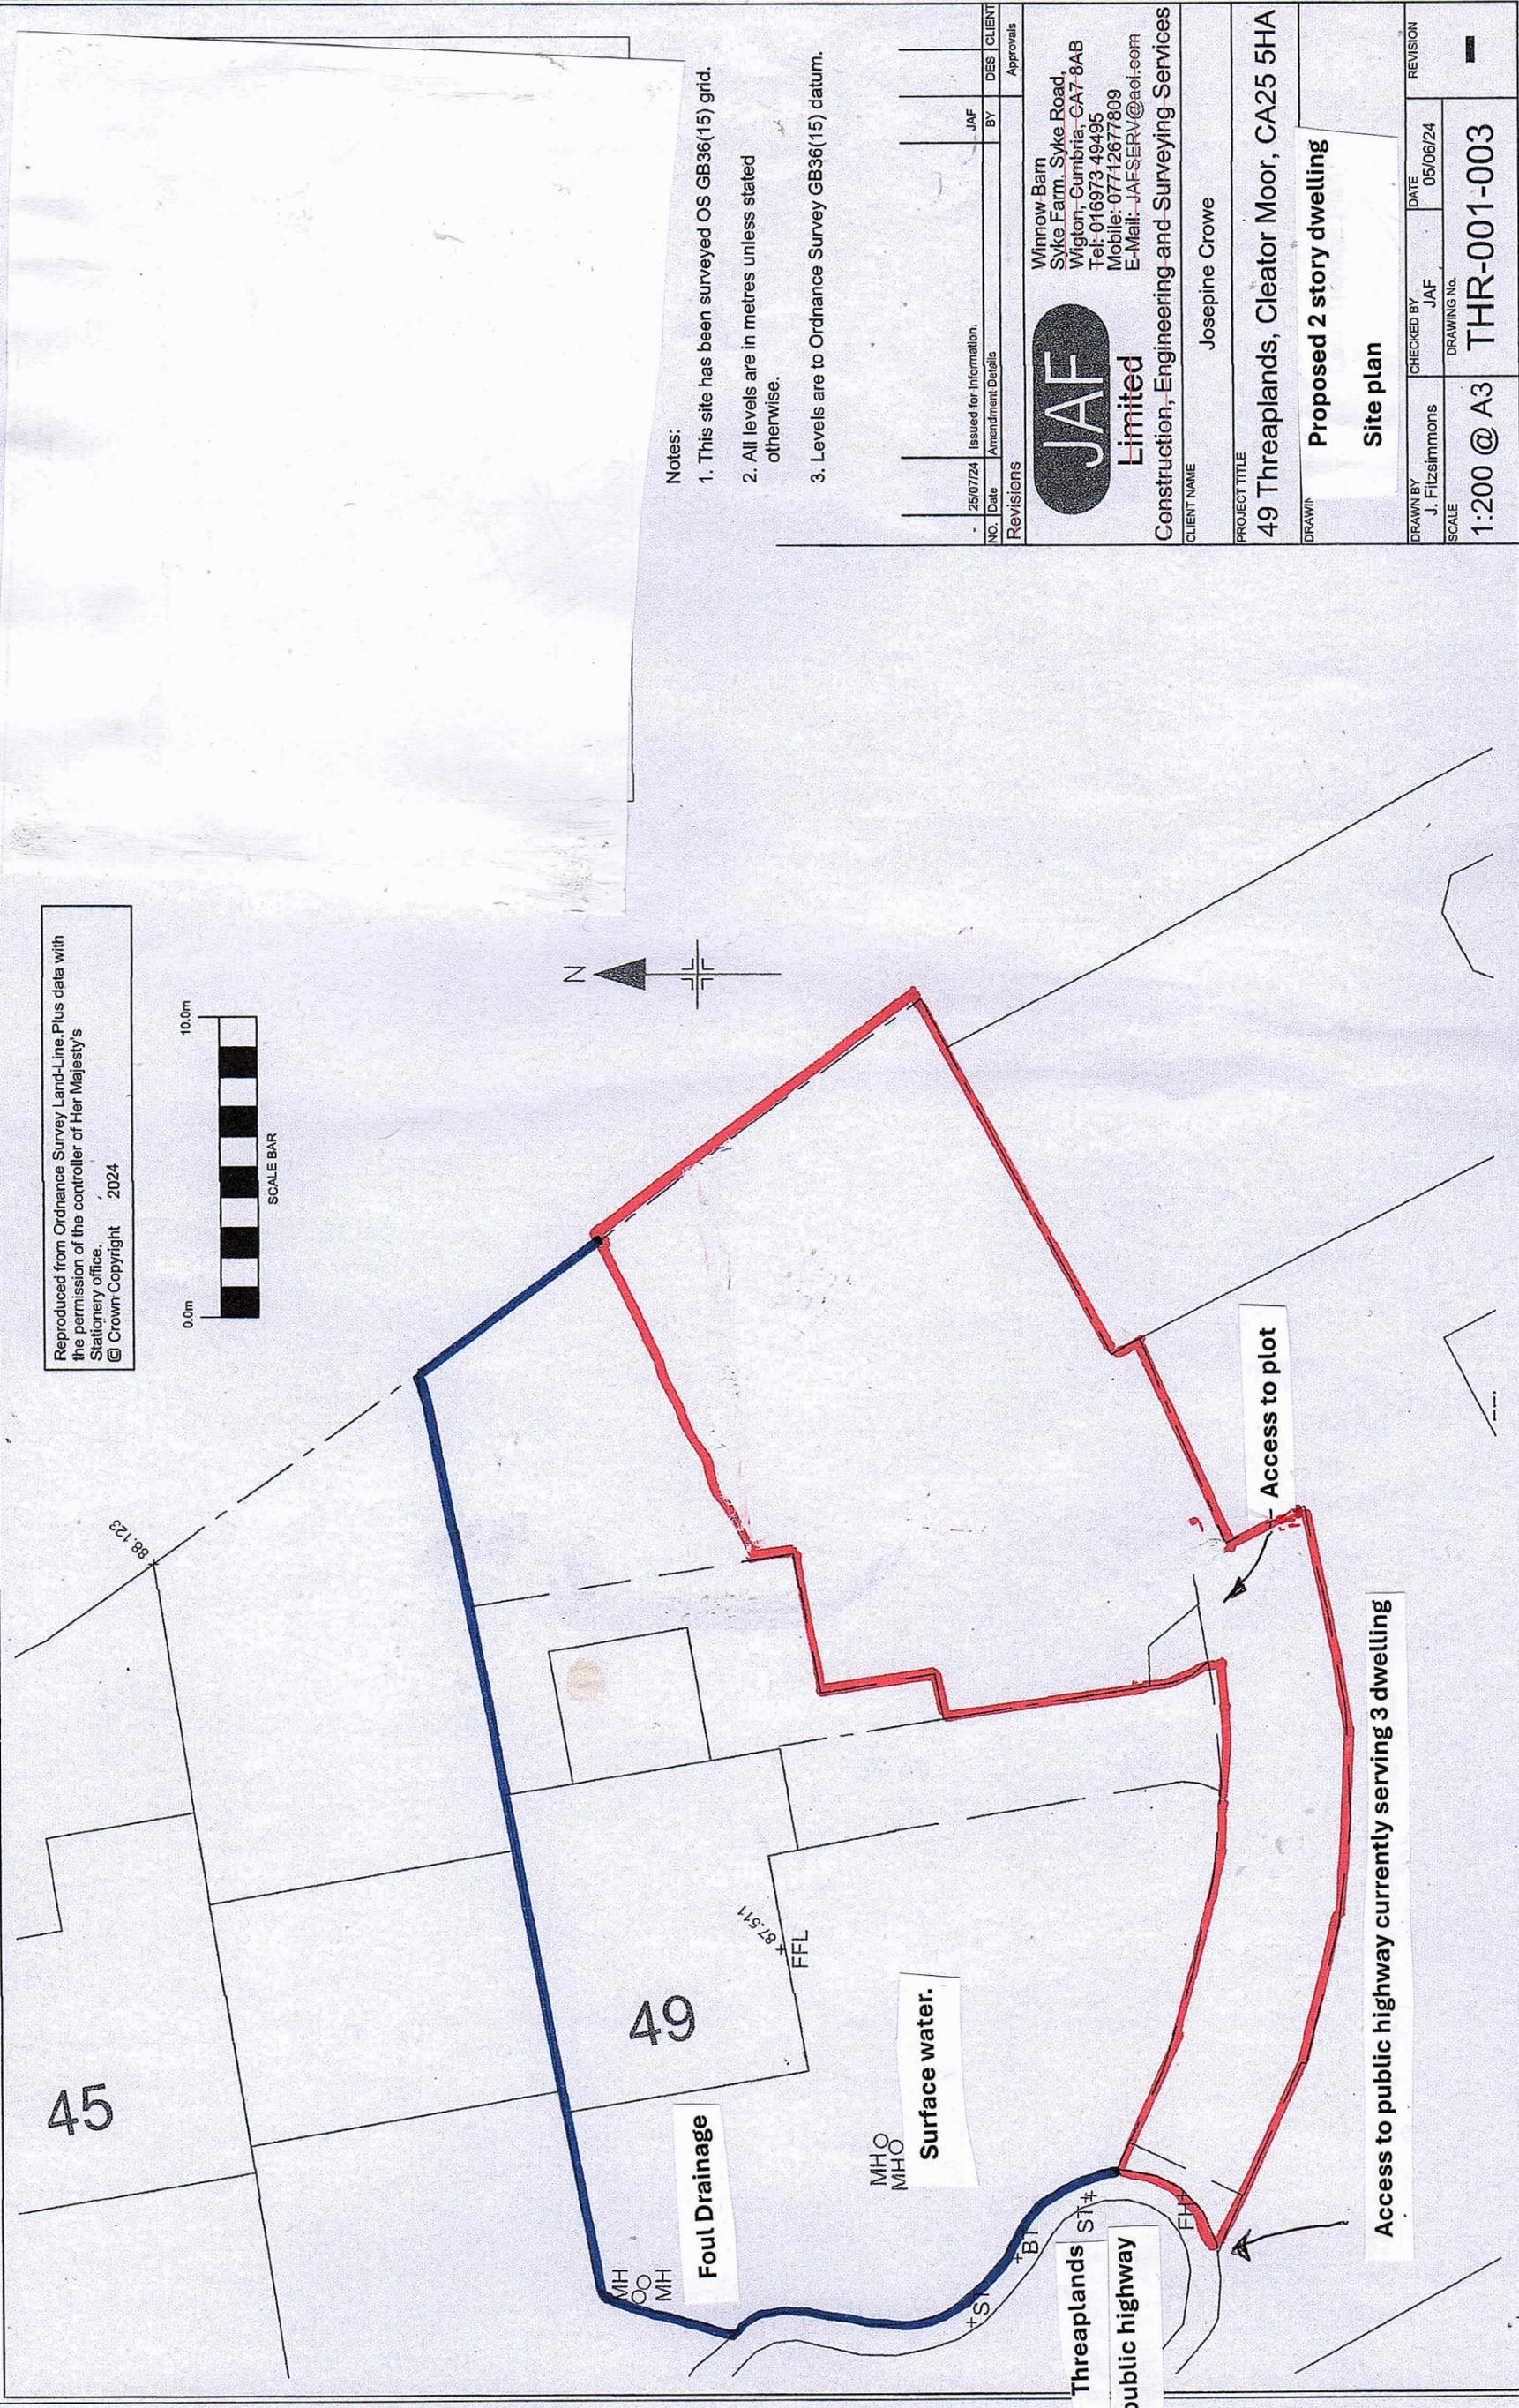
 


Reproduced from Ordnance Survey LandLine.Plus data with the permission of the controller of Her Majesty's Stationery office.
© Crown Copyright 2024

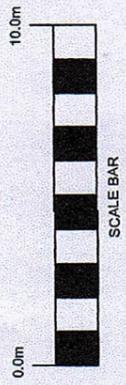

Notes:

- 1. This site has been surveyed OS GB36(15) grid.
- 2. All levels are in metres unless stated otherwise.
- 3. Levels are to Ordnance Survey GB36(15) datum.

NO.	Date	Issued for Information.	Amendment Details	JAF	DES	CLIENT
	25/07/24					Approvals



Winnow Barn
Syke Farm, Syke Road,
Wigton, Cumbria - CA7 8AB
Tel: 016973 49495
Mobile: 07712677809
E-Mail: JAFSERV@aol.com

Construction, Engineering and Surveying Services

CLIENT NAME Josephine Crowe

PROJECT TITLE 49 Threaplends, Cleator Moor, CA25 5HA

DRAWING Proposed 2 story dwelling
Site plan

DRAWN BY	CHECKED BY	DATE	REVISION
J. Fitzsimmons	JAF	05/06/24	

SCALE 1:200 @ A3
DRAWING No. THR-001-003