


PROPOSED GENERAL INDUSTRIAL BUILDING,
BORWICK RAILS, MILLOM, CUMBRIA
FOR "SLACKS MILLOM LTD"

4/20/2295/0R1

PROPOSED GENERAL
INDUSTRIAL BUILDING
987.56 m² (TO STEELWORK)
1046.325 m² TO OUTSIDE OF
CLADDING

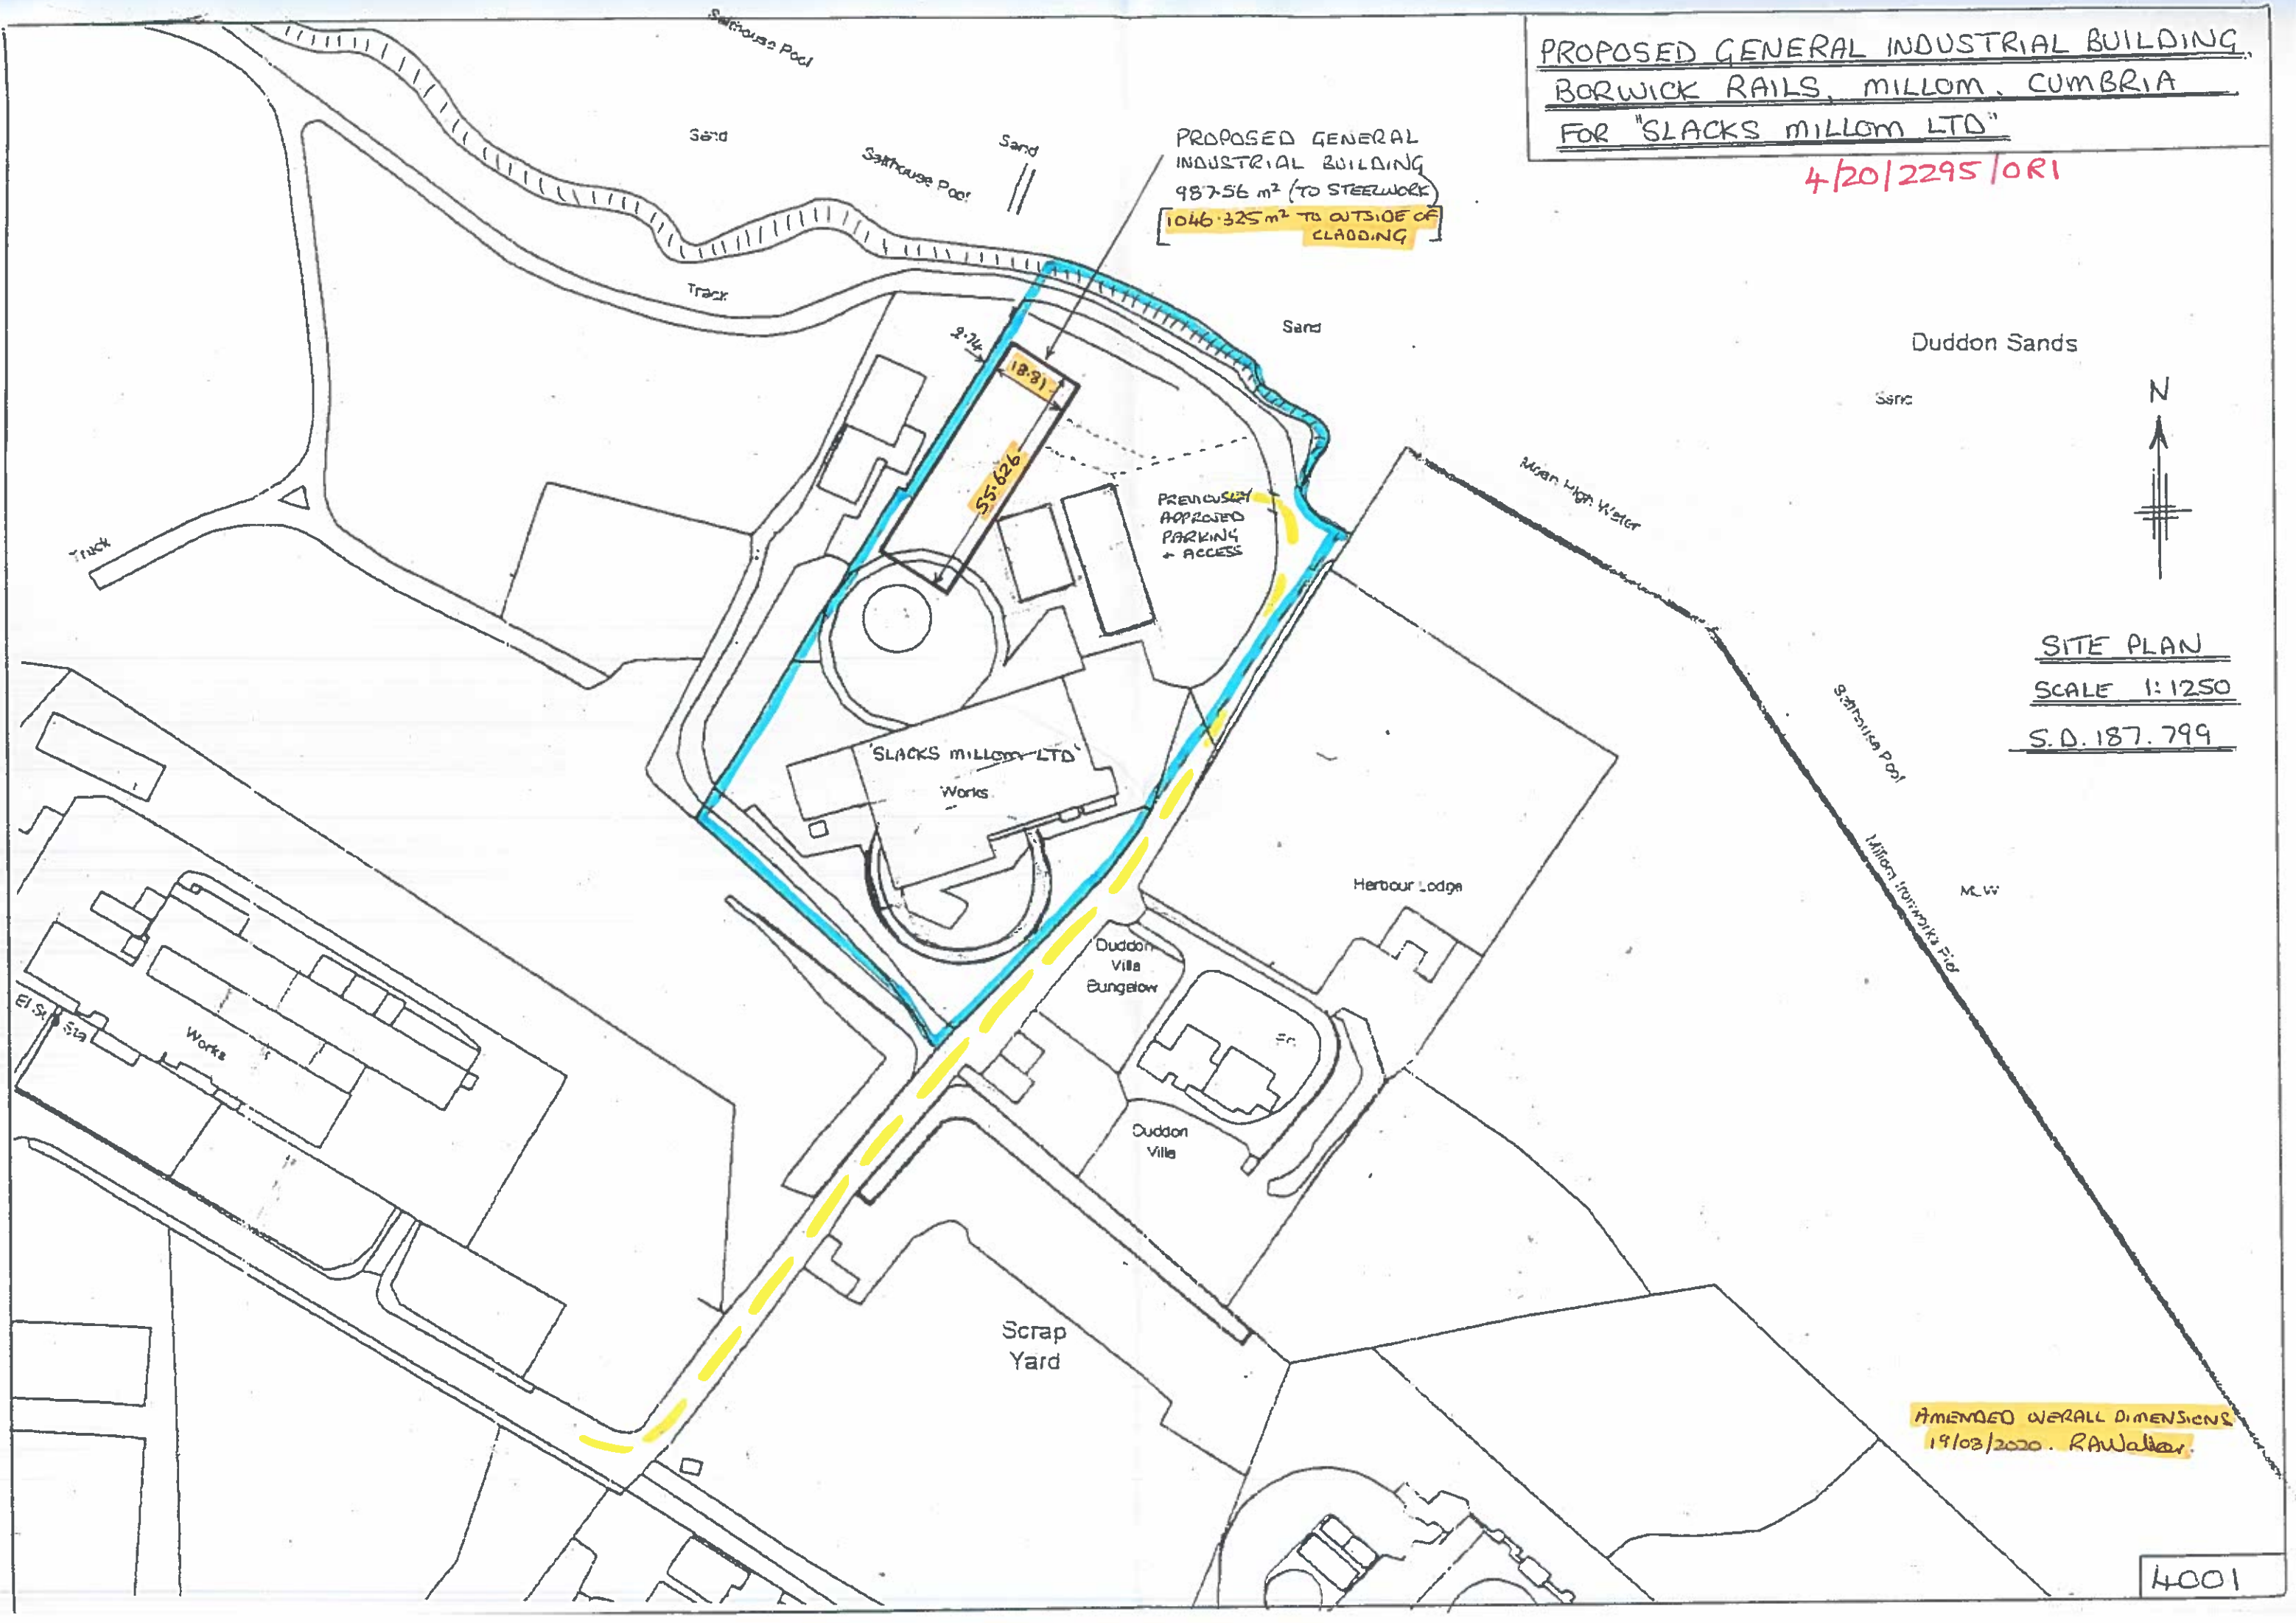

SITE PLAN
SCALE 1:1250
S.D. 187.799

AMENDED OVERALL DIMENSIONS
19/03/2020. RA Walker