
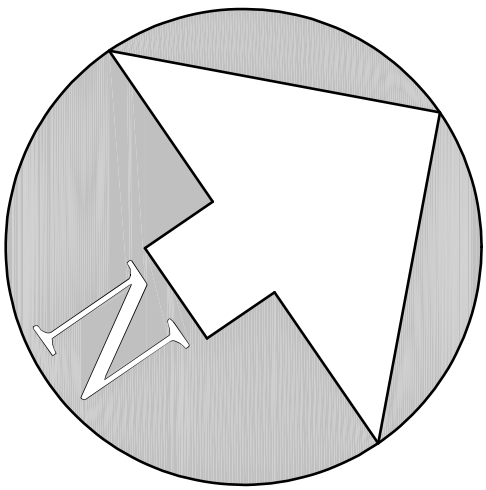


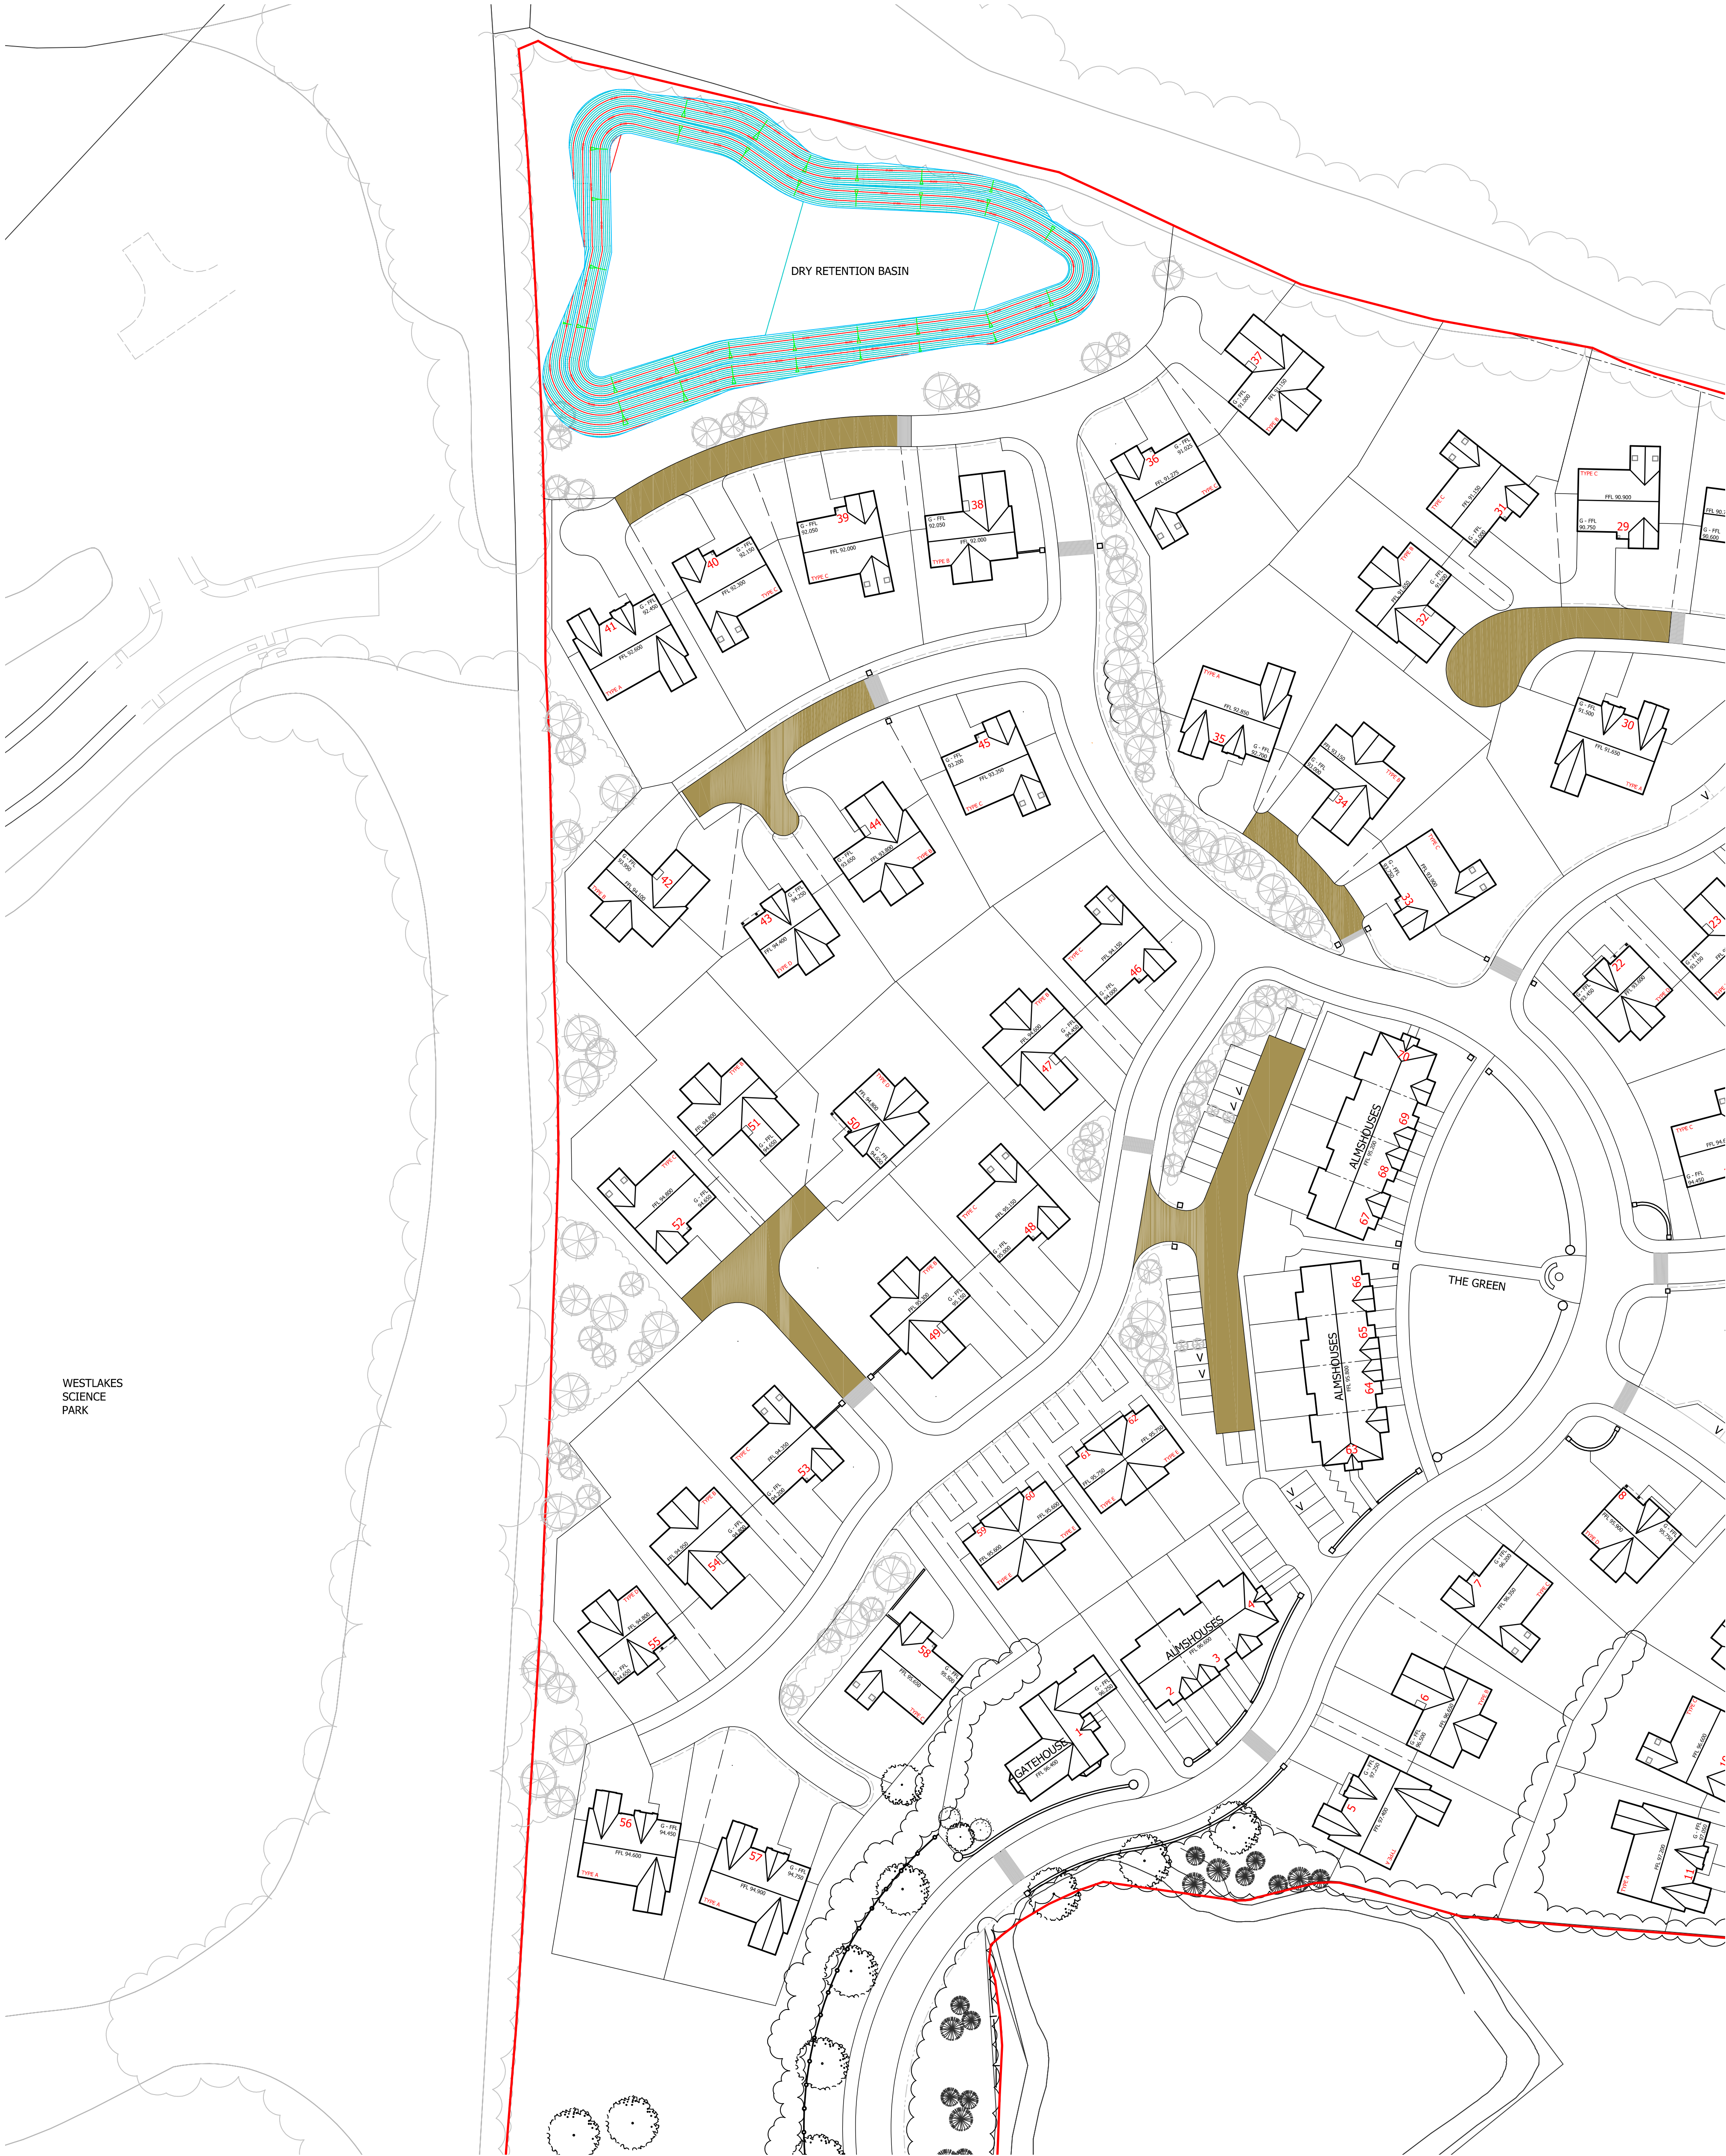

No.	Date	Revision	Initial

ALPHA DESIGN

Architectural Services
Member of the Chartered Institute of
Architectural Technologists

Tel: 01900 829199 email: gh@adumbria.co.uk

Project	LAND TO SOUTH WEST OF SUMMERGROVE, WHITEHAVEN
Client	JOHN SWIFT HOMES LTD.
Drawing	
SITE PLAN (ENLARGED - SOUTH)	

Scale	1:500 @ A1 (P)	Drawn	GB
Checked		Date	JUNE 2025

Drawing No.	15/10/863 - 08
-------------	----------------

This drawing and design is copyright and must not be reproduced in part or in whole without prior written consent. Contractors must verify all dimensions on site before commencing work or preparing shop drawings.