



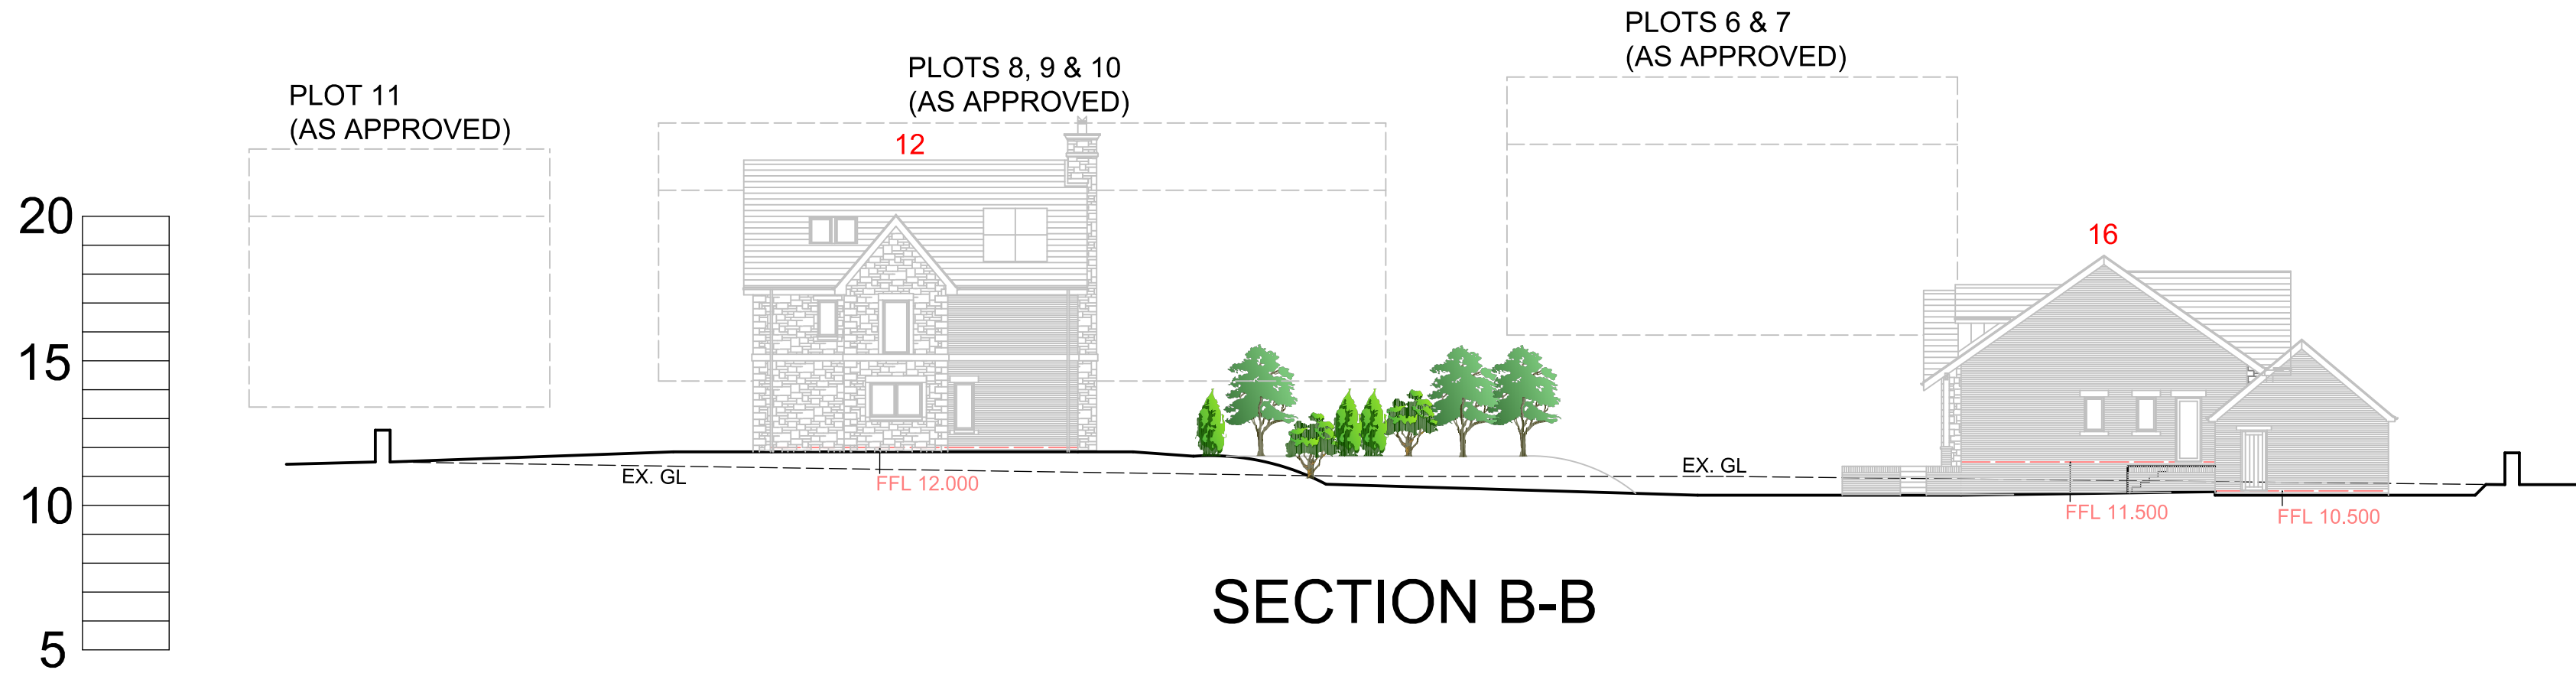

SECTION B-B

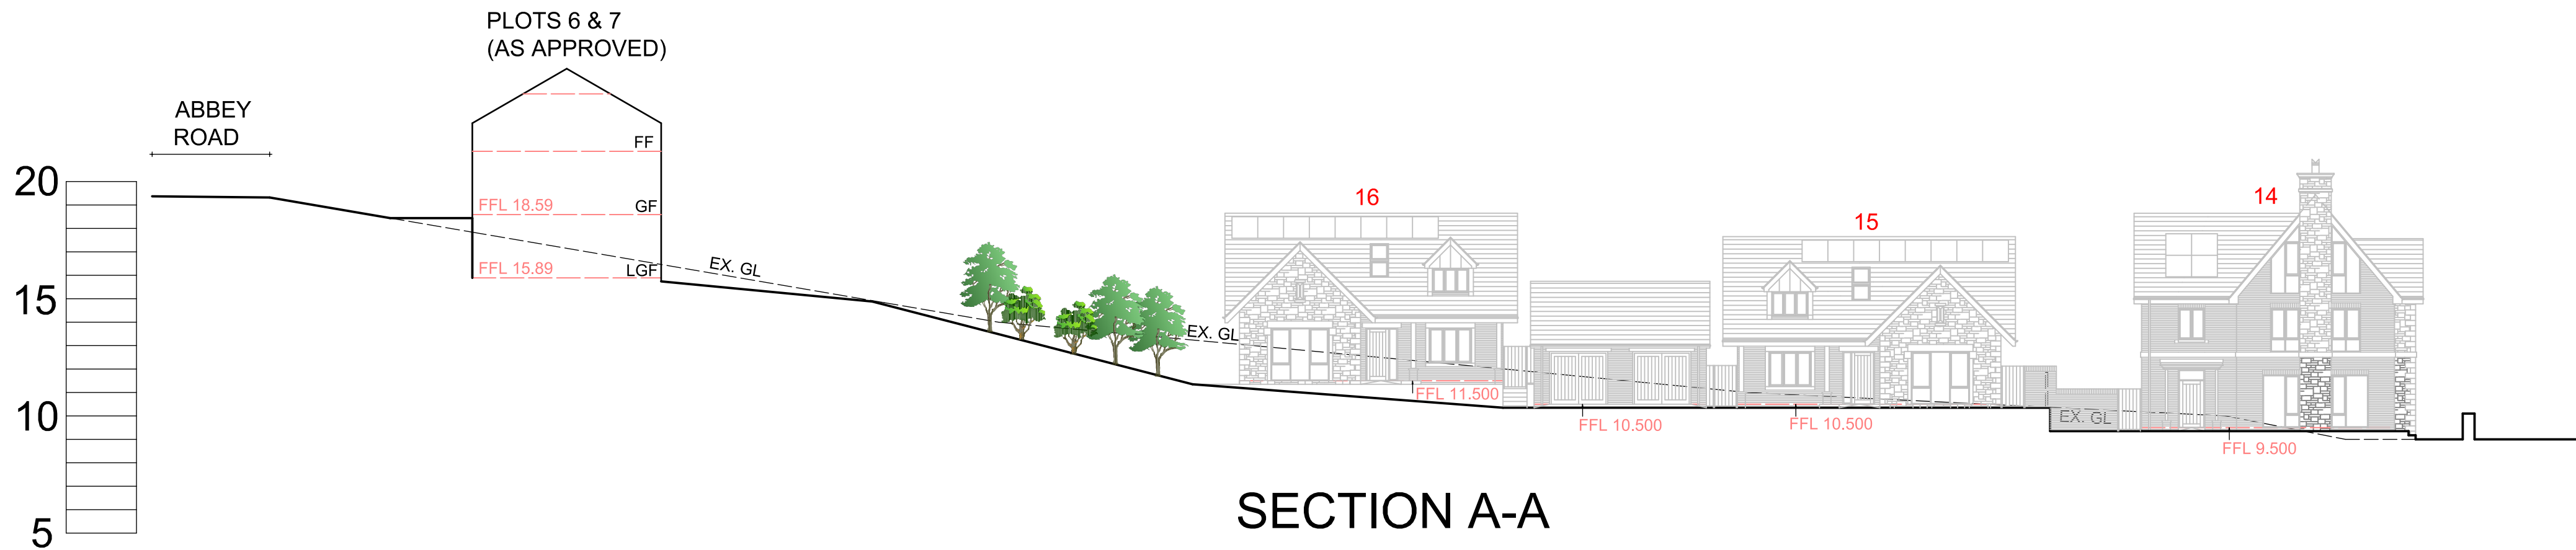

SECTION A-A

A	24/09/25	Minor revisions to align with site plan changes.	GB
No.	Date	Revision	Initial

ALPHA DESIGN

Architectural Services
Member of the Chartered Institute of
Architectural Technologists

Tel: 01900 829199

Project	
LAND OFF ABBEY ROAD, ST. BEES	
Client	
HIGH GRANGE DEVELOPMENTS LTD.	
Drawing	
SITE SECTIONS	
Scale 1:200 @ A2	Drawn GB
Checked	Date NOV. 2024

Drawing No.

08/04/616 - 105 a)

This drawing and design is copyright and must not be reproduced in part or in whole without prior written consent. Contractors must verify all dimensions on site before commencing work or preparing shop drawings.