



EAST AND WEST FLANK ELEVATIONS
1:100

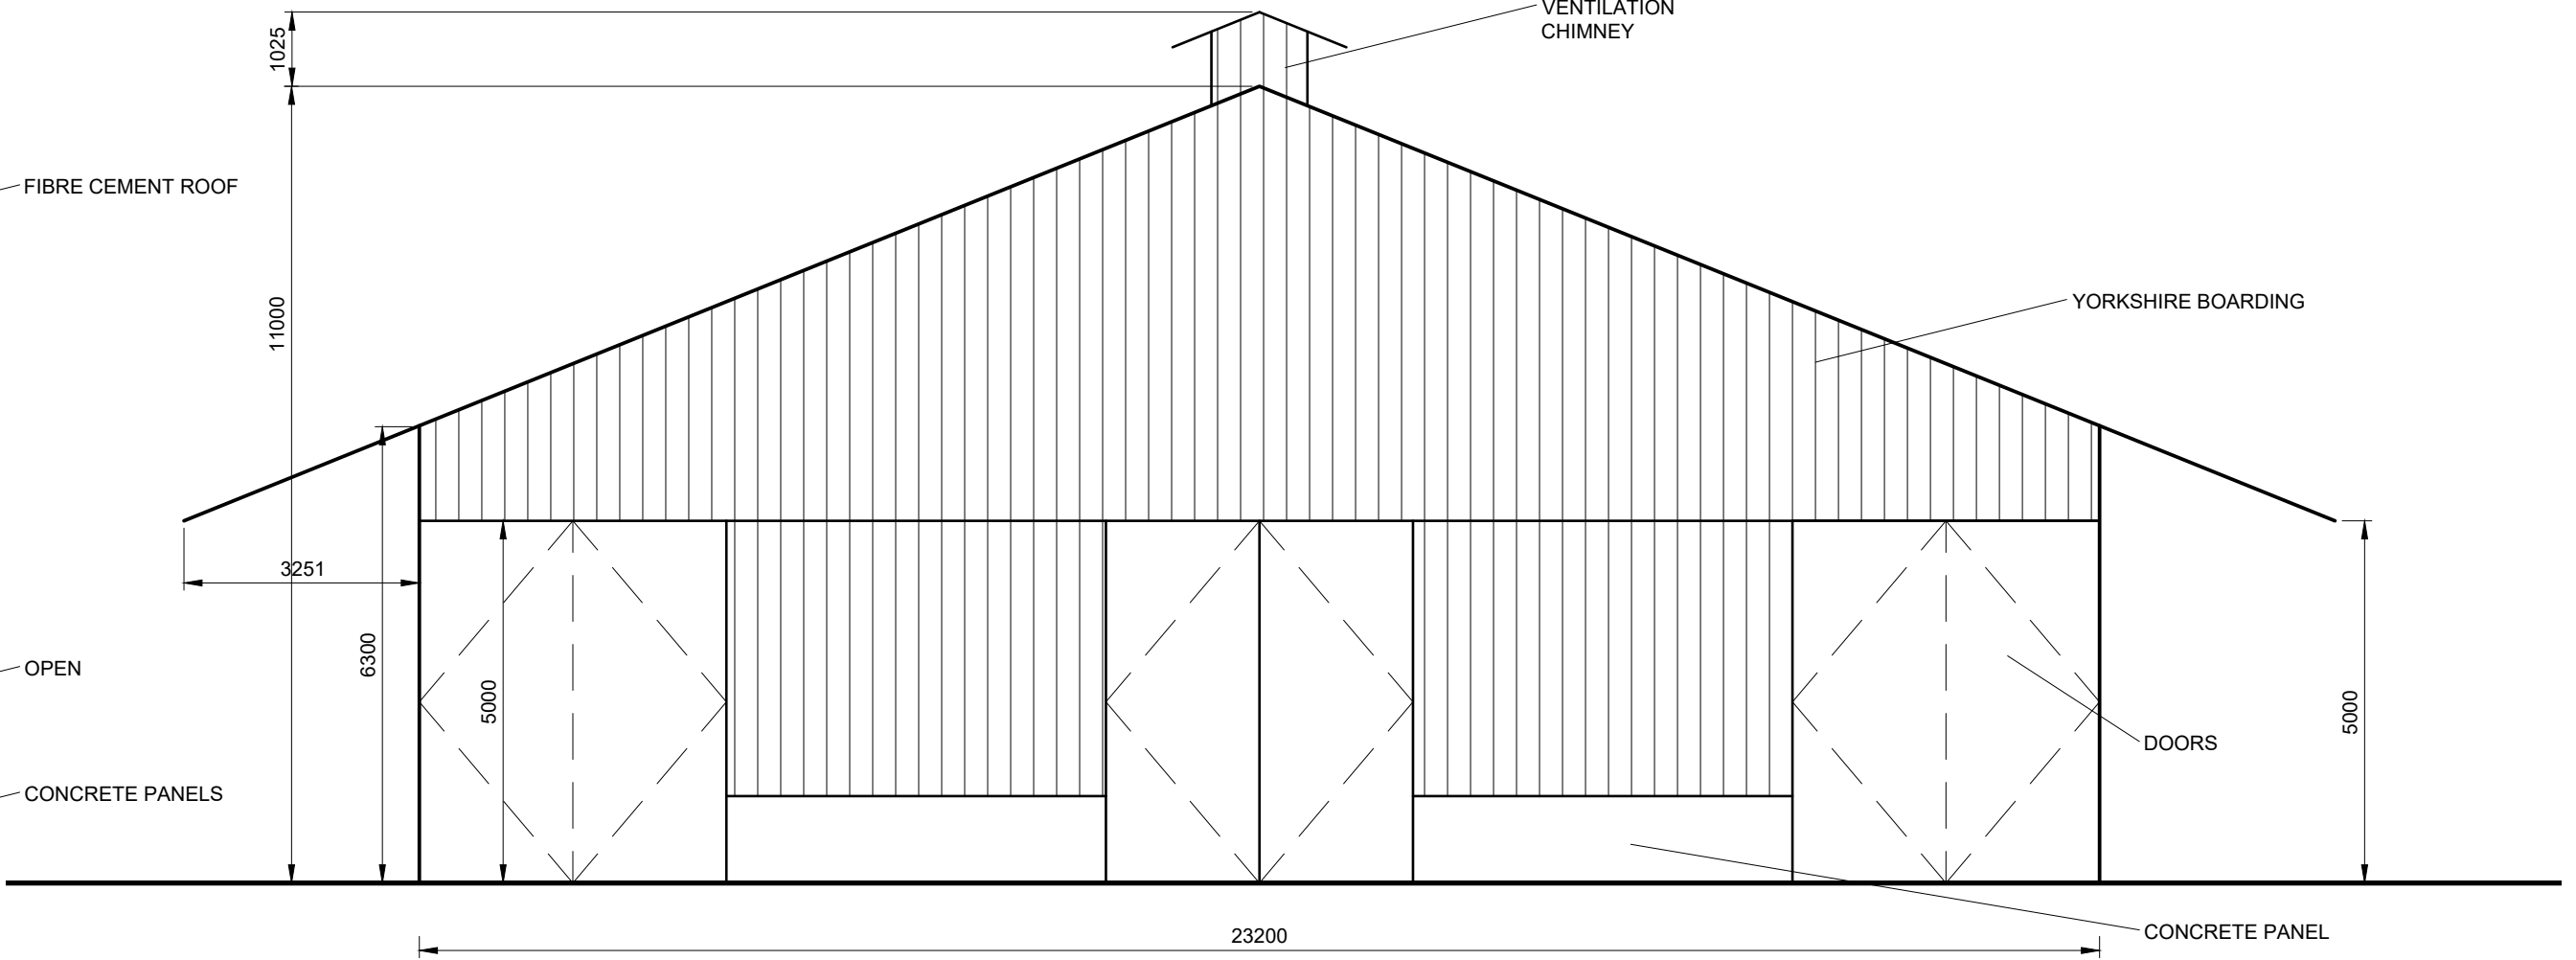

NORTH AND SOUTH GABLE ELEVATIONS
1:100

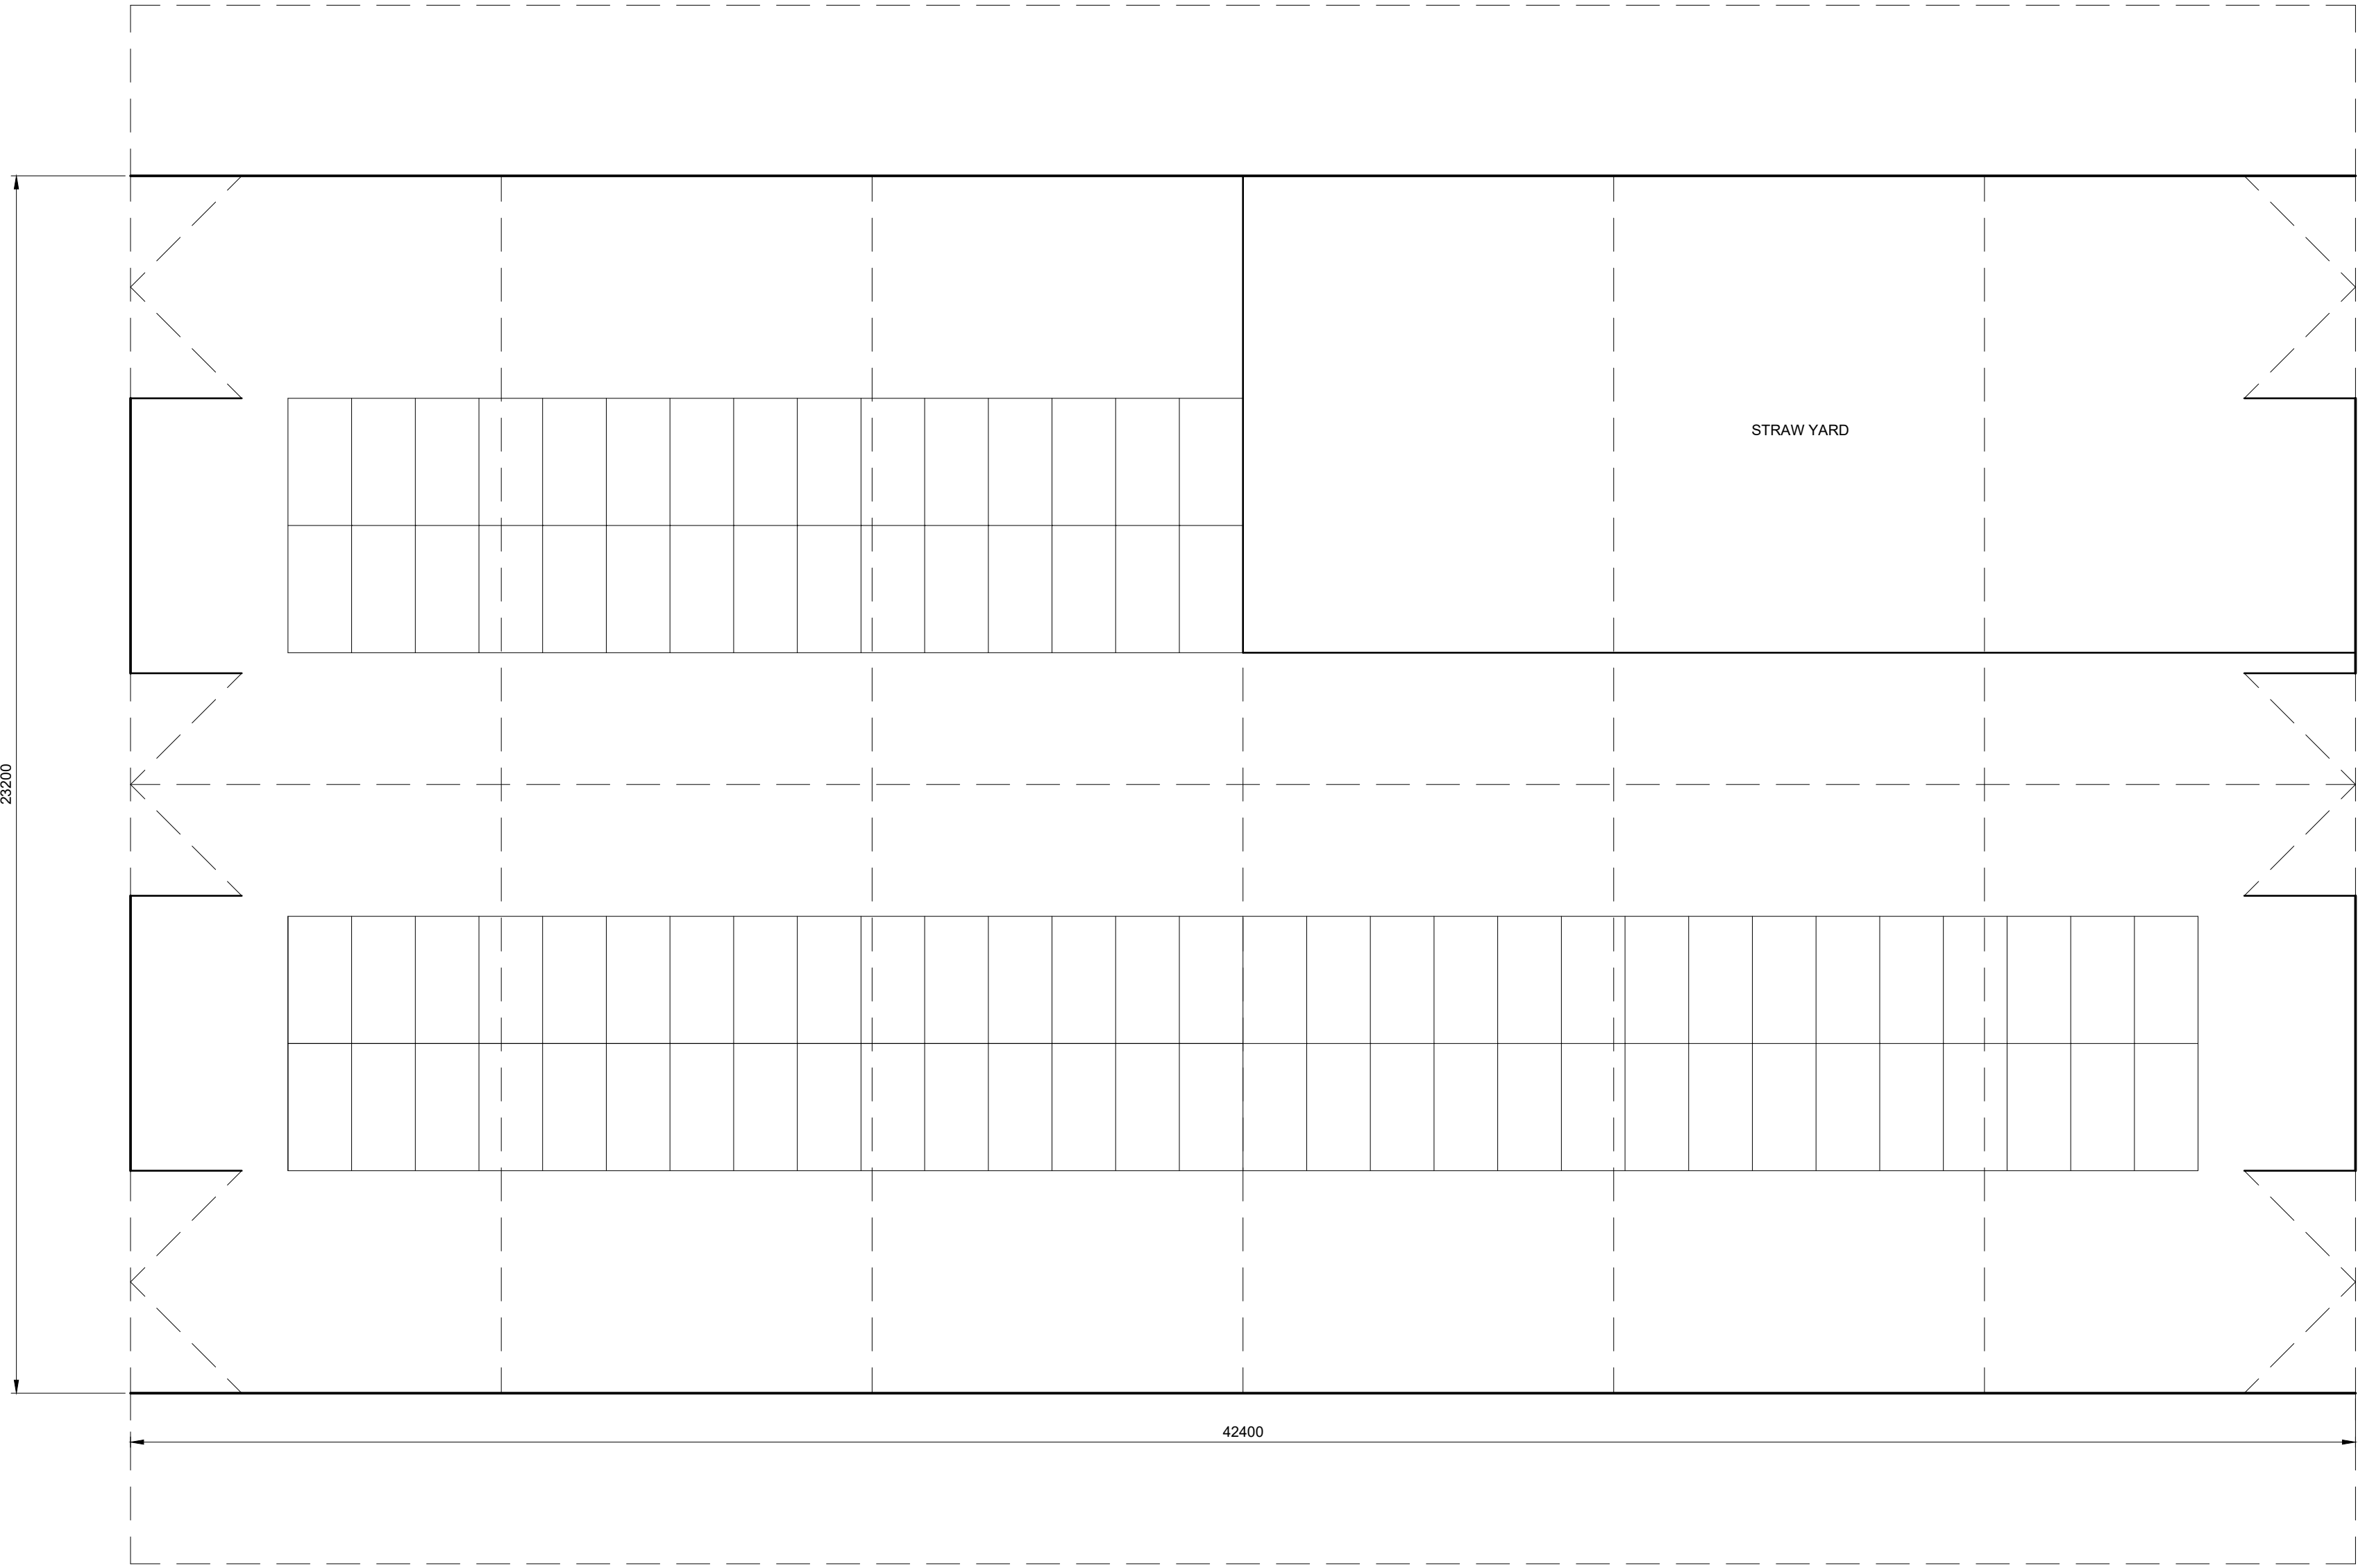


FLOOR PLAN
1:100

0 0.5M 2.5M
1:50@A1/1:100@A3

Revisions		
241108	/	FIRST ISSUE
241113	A	COMMENTS
241213	B	LABELS

All dimensions to be checked on site by the Contractor
and any discrepancies reported to the Surveyor

Edwin Thompson is the trading name of Edwin Thompson LLP, a Limited Liability Partnership registered
in England & Wales No OC306442. Registered Office: 28 St. Johns Street Keswick, Cumbria CA12 5AF

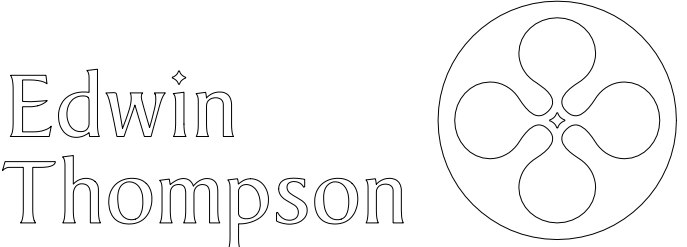

KESWICK
28 St. Johns Street
Keswick
Cumbria
CA12 5AF
T : 017687 72988
F : 017697 74690
E-mail: keswick@edwin-thompson.co.uk
W : edwin-thompson.co.uk

also at: CARLISLE, BERWICK, GALASHIELS & WINDERMERE

Client

Project

Project Number	Drawing Number	Rev
-	1	B

Drawing Title
PLANS & ELEVATIONS

Drawing Status	-
Issue Date	-
Drawn By	SK
Checked By	-
Scale	AS INDICATED