

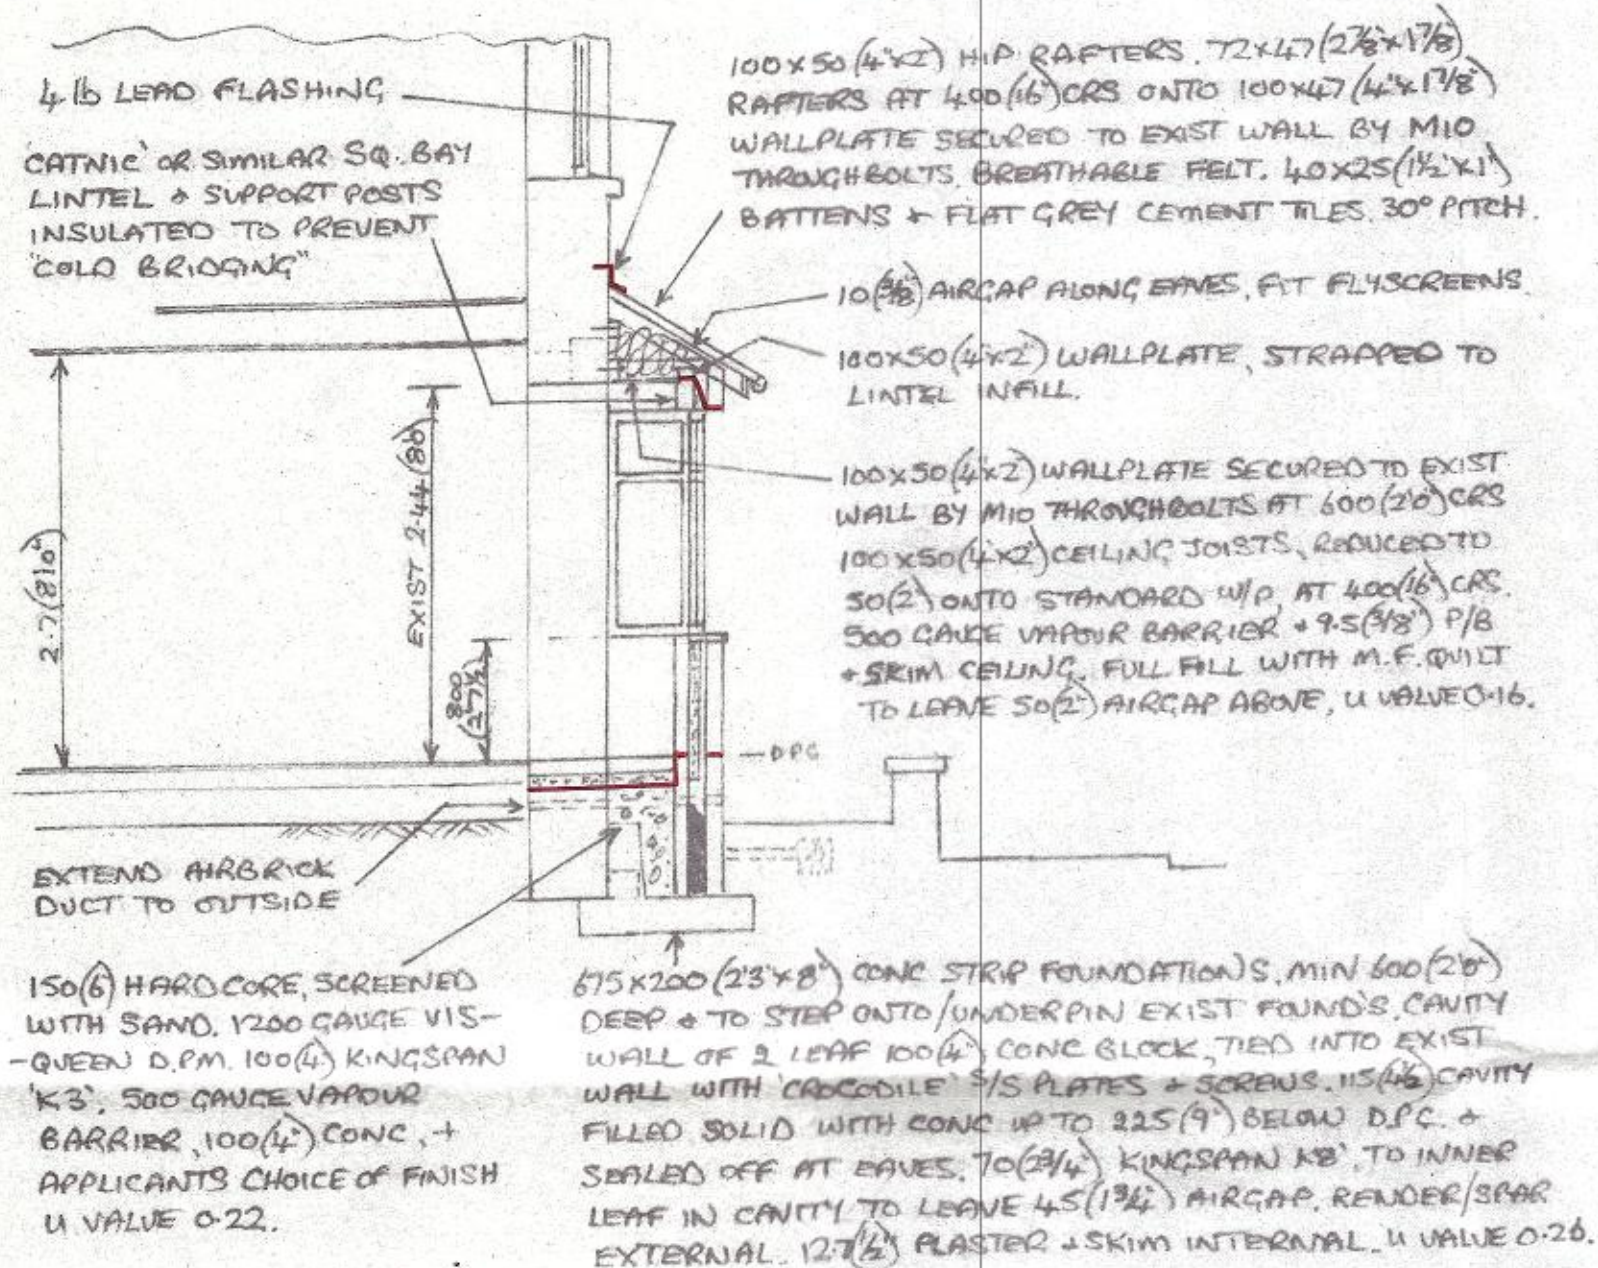


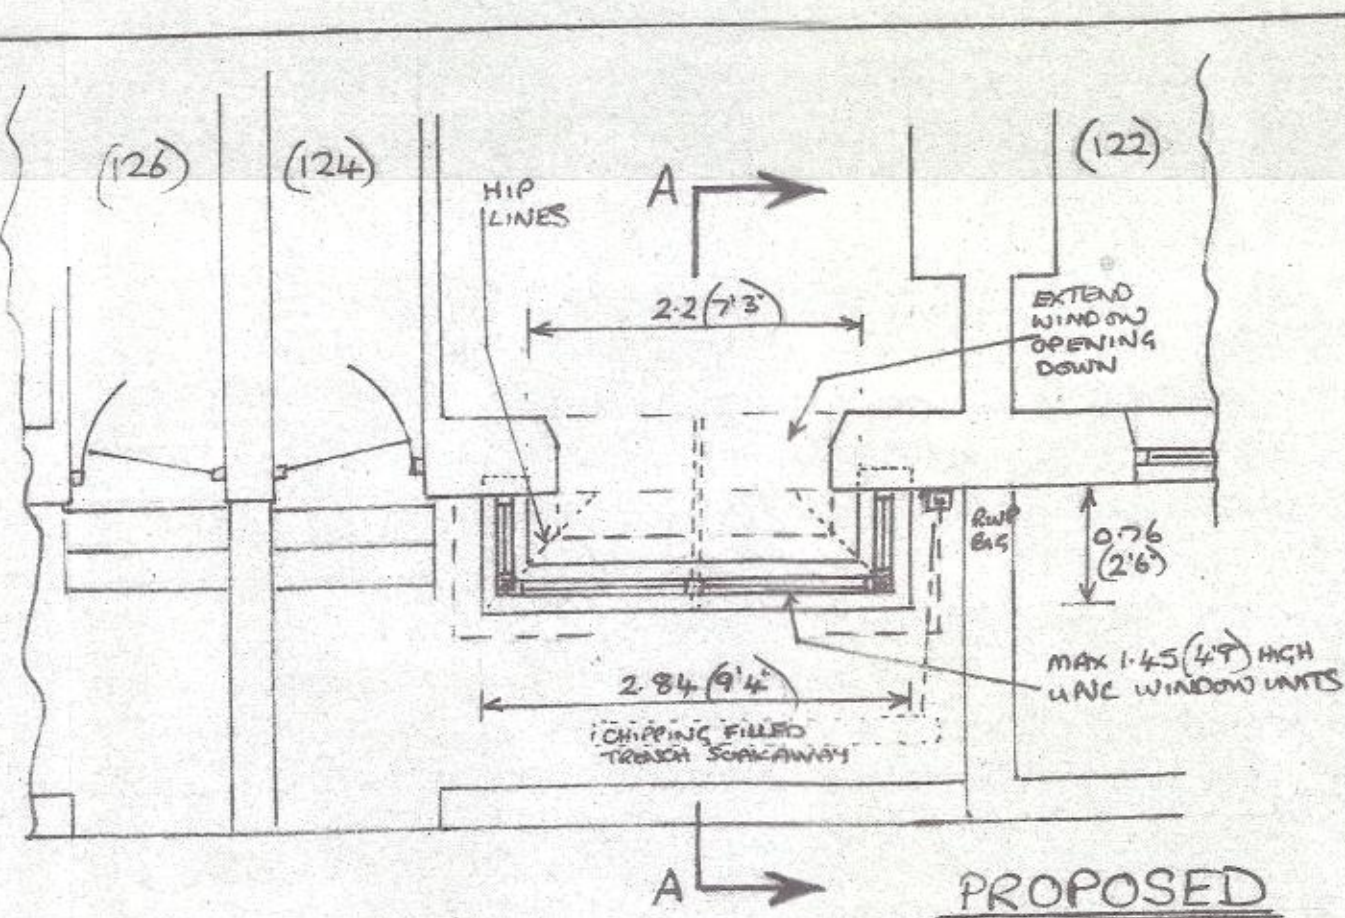

SECTION A.A.  
SCALE 1:50

- 1) ROOF COVERING TO BE FLAT GREY CEMENT TILES TO MATCH MAIN ROOF.
- 2) EXTERNAL WALL FINISH TO BE WHITE SPAR, + PLAIN CEMENT TO MATCH EXISTING.
- 3) WINDOWS TO BE ANTHRACITE GREY UPVC TO MATCH EXISTING.
- 4) ALL TIMBERWORK TO BE TREATED WITH PRESERVATIVE.
- 5) WINDOWS TO BE DRAUGHT SEALED, + FRAMES SEALED INTO WALLS WITH MASTIC.
- 6) CONSERVATION OF ENERGY DETAILS.  
U VALUE OF FLOOR... 0.22, U VALUE OF WALL... 0.26, U VALUE OF CEILING... 0.16.  
INTERNAL FLOOR AREA OF EXTENSION = 1.90 m<sup>2</sup>, ∴ 25% = 0.475 m<sup>2</sup> } 3.543 m<sup>2</sup> (MAX NEW OPENINGS AT BASIC U VALUES)  
AREA OF OPENING LOST DUE TO EXTENSION = 3.068 m<sup>2</sup>  
AREA ON WINDOWS, UPVC, 20mm GAP DOUBLE GLAZED, ET SYSTEM 3, 1.1  
NEUTRAL LOW 'E', ARGON FILL, U VALUE 1.1 = 5.614 m<sup>2</sup> (SEE SHT 2)
- 7) WINDOWS TO BE OF SECURE DESIGN, TO BS PAS 24:2012, OR EQUIVARIANT.



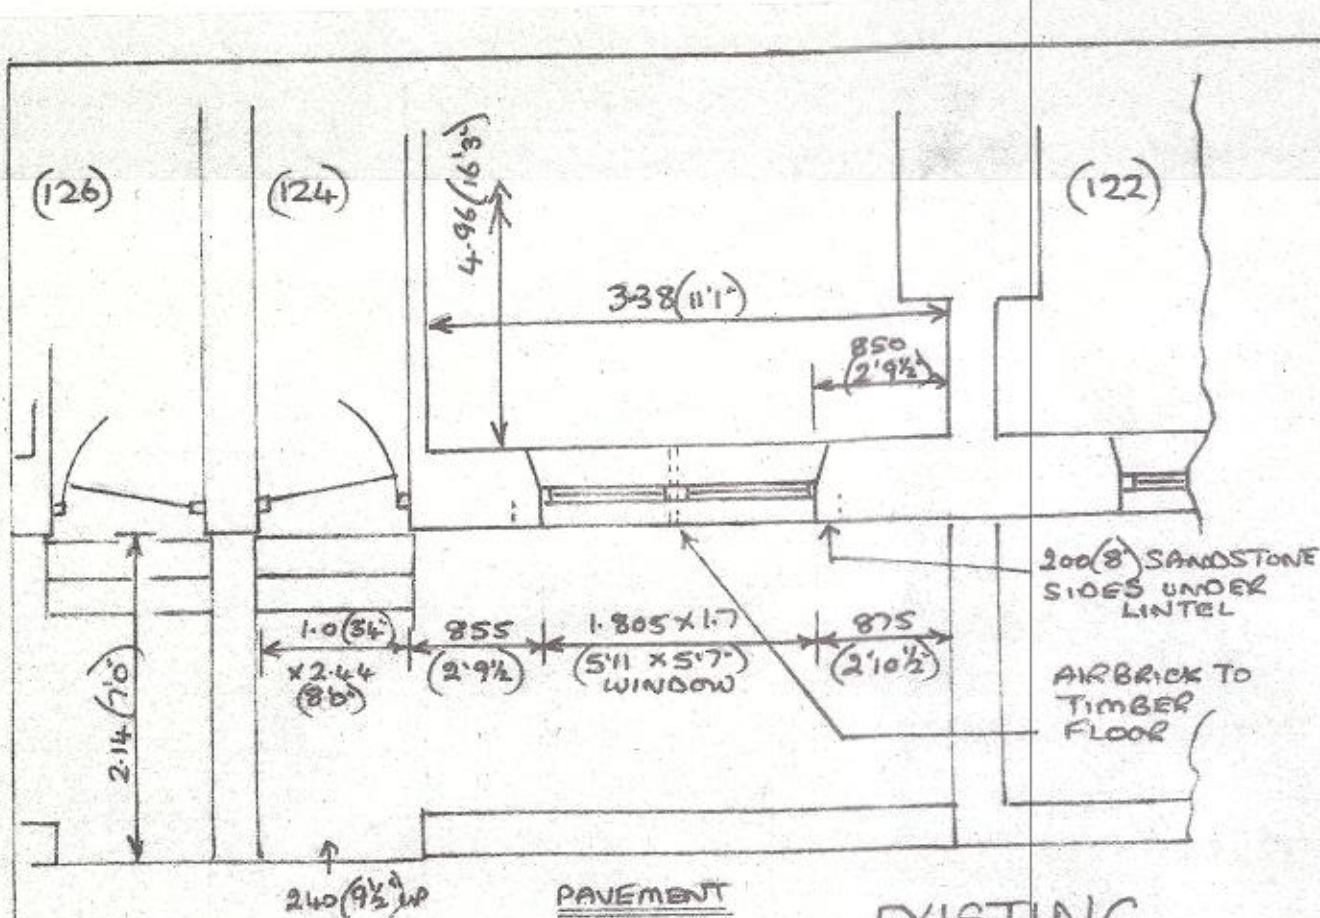


EXISTING SOUTH ELEVATION



PROPOSED SOUTH ELEVATION

SCALE 1:100

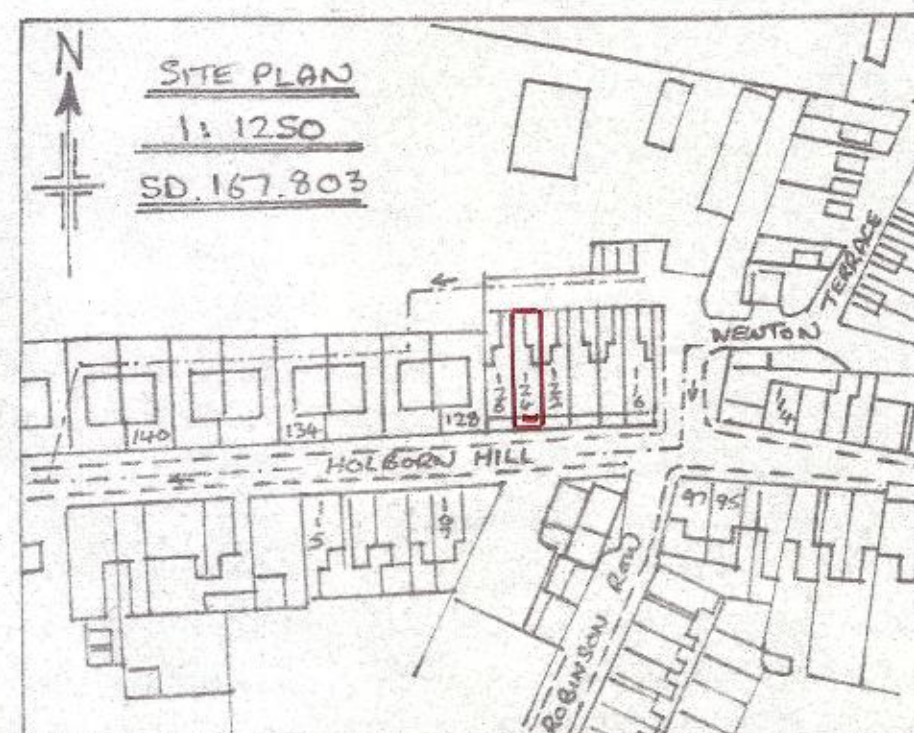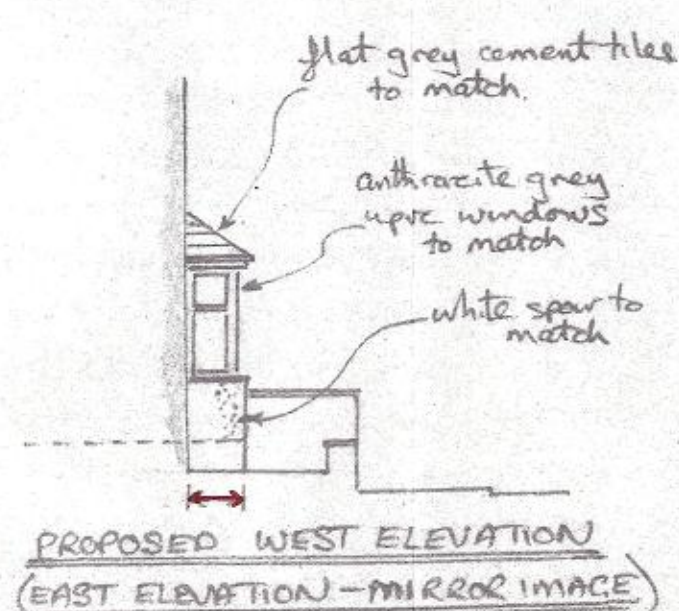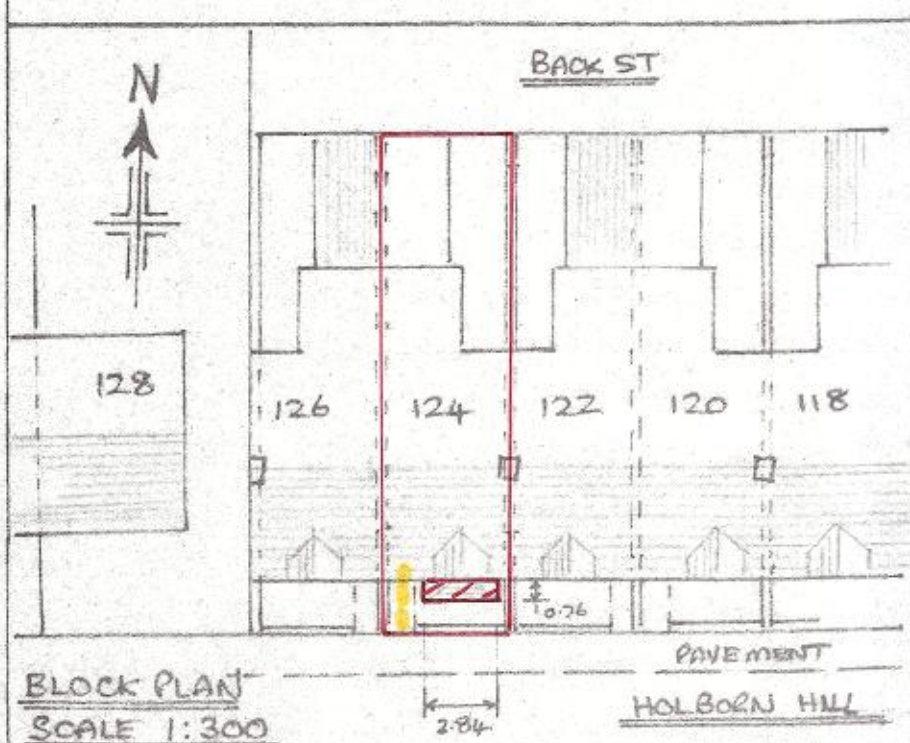

PROPOSED BAY WINDOW AT 124 HOLBORN HILL, MILLOM, FOR MISS J. BROOKES