






EXISTING REAR ELEVATION

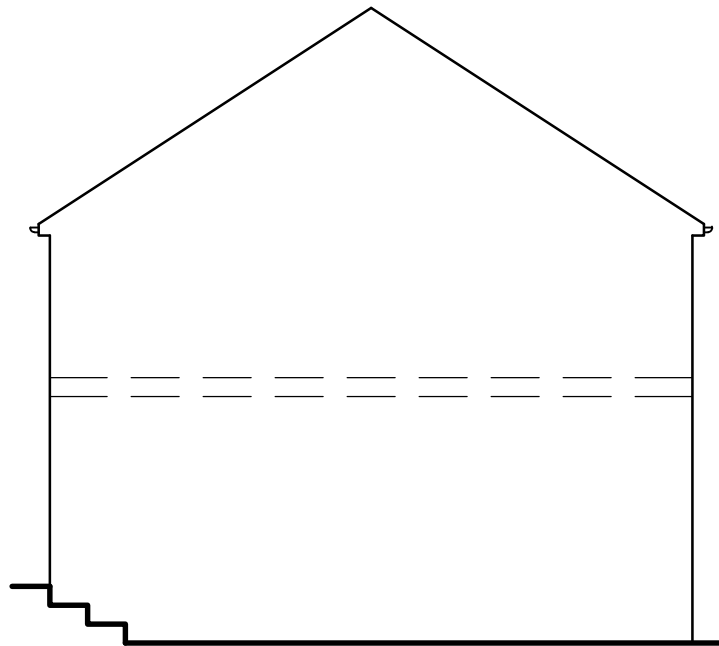

EXISTING SIDE ELEVATION

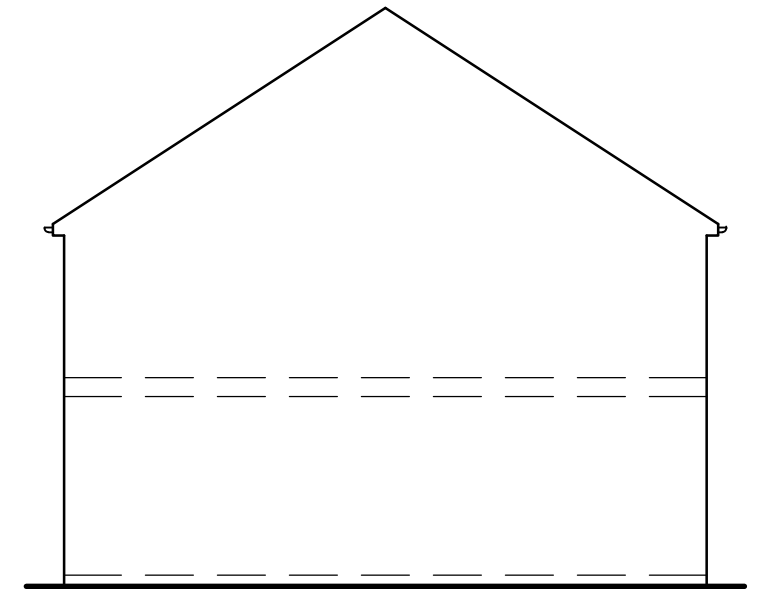


EXISTING SIDE ELEVATION

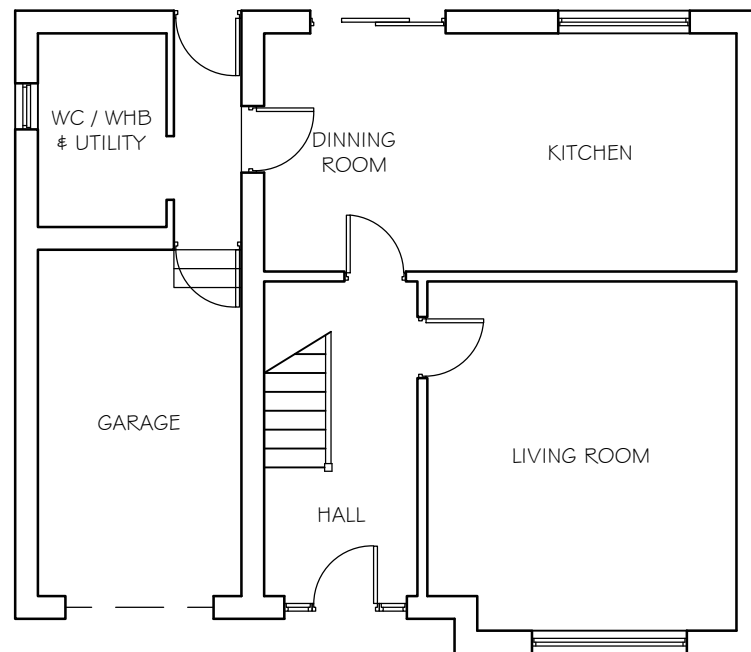


EXISTING GROUND FLOOR

Client: Mrs Sallie Thompson
 Address: 95 Valley Park, Whitehaven, CA28 8BA
 Scheme: Single Storey Rear Extension
 Drawing: Location & Existing Layouts
 Scale: 1:100
 Date: March 2022
 Drawing No: 1/001A

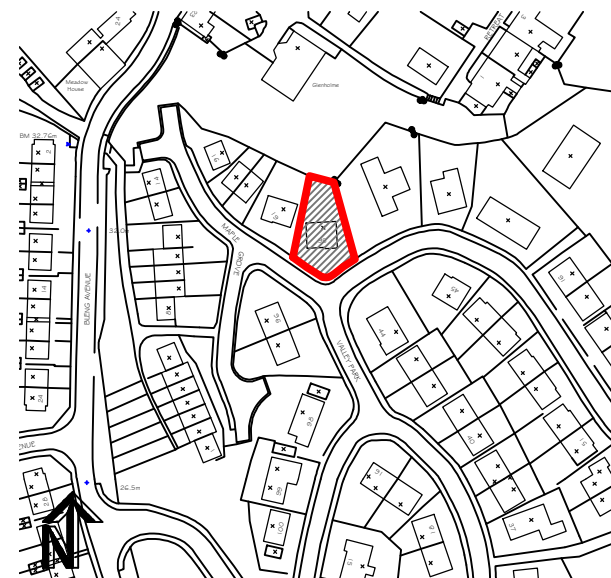


LOCATION PLAN - Scale 1:2500

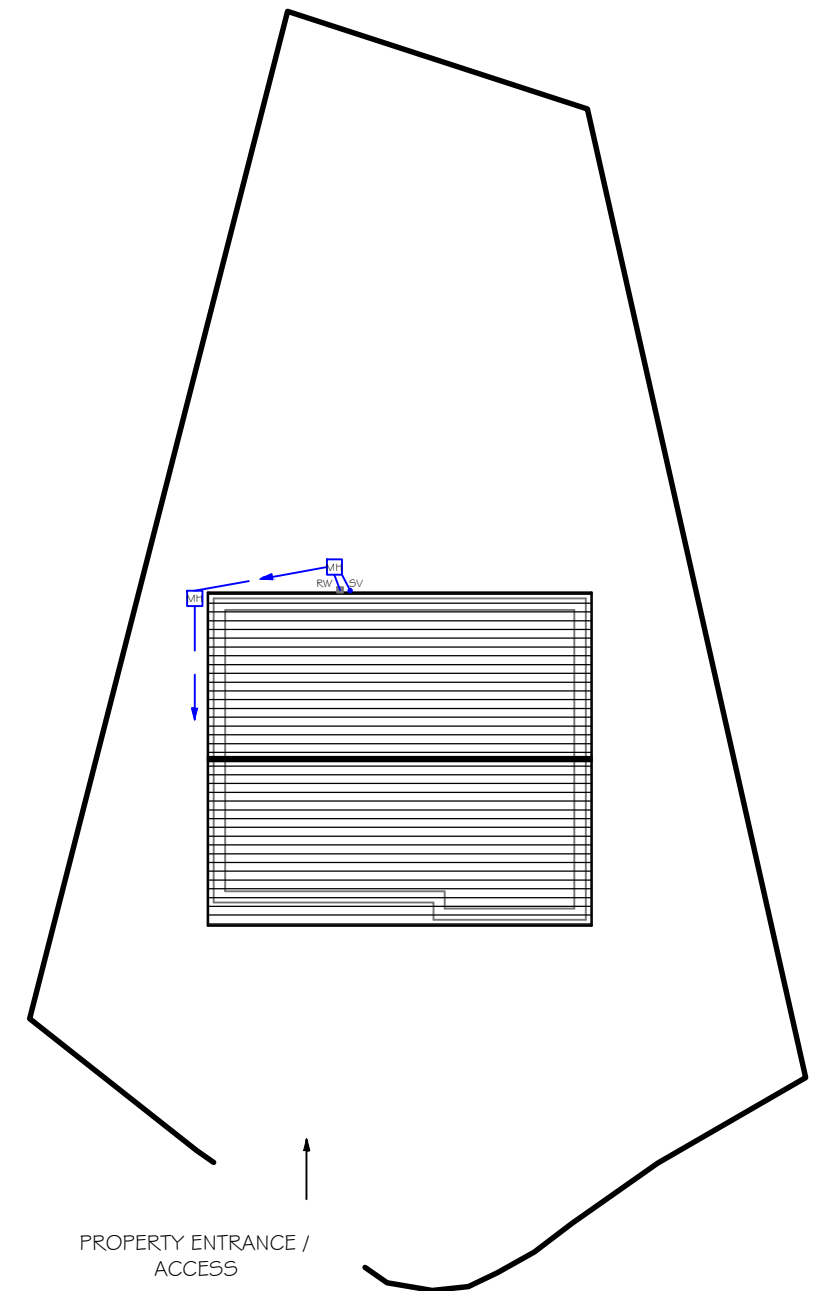


EXISTING ROOF PLAN / SITE LAYOUT
 Scale 1:200




PROPOSED REAR ELEVATION

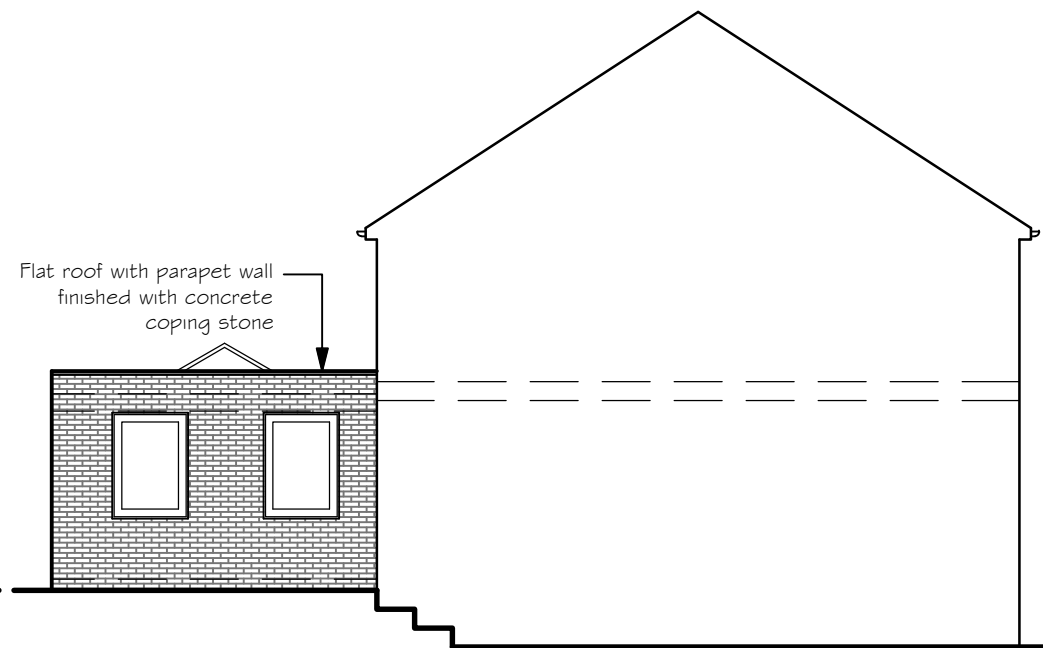

PROPOSED SIDE ELEVATION

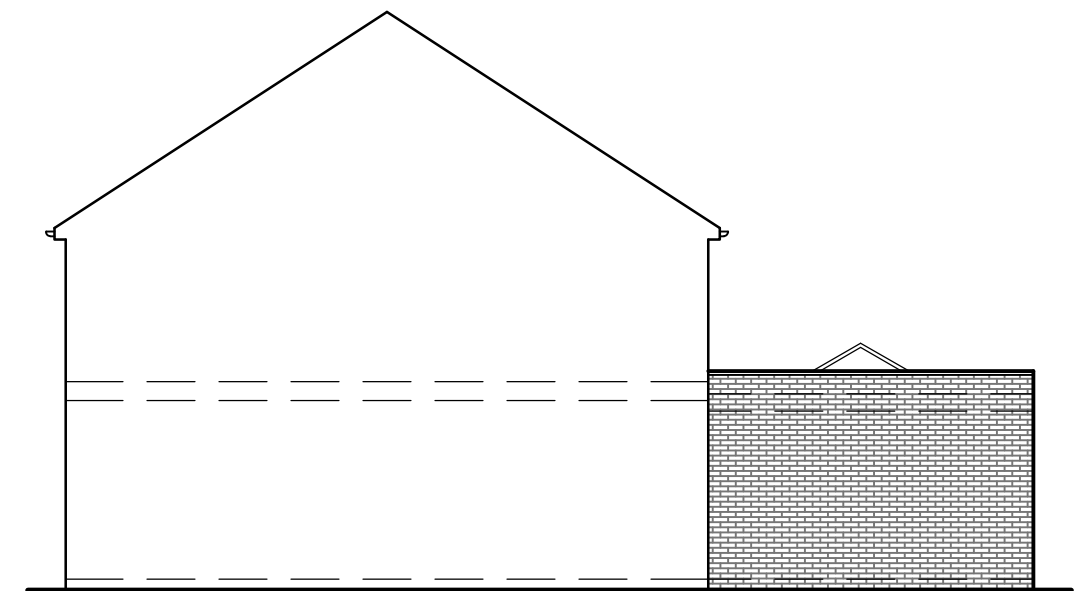


PROPOSED SIDE ELEVATION

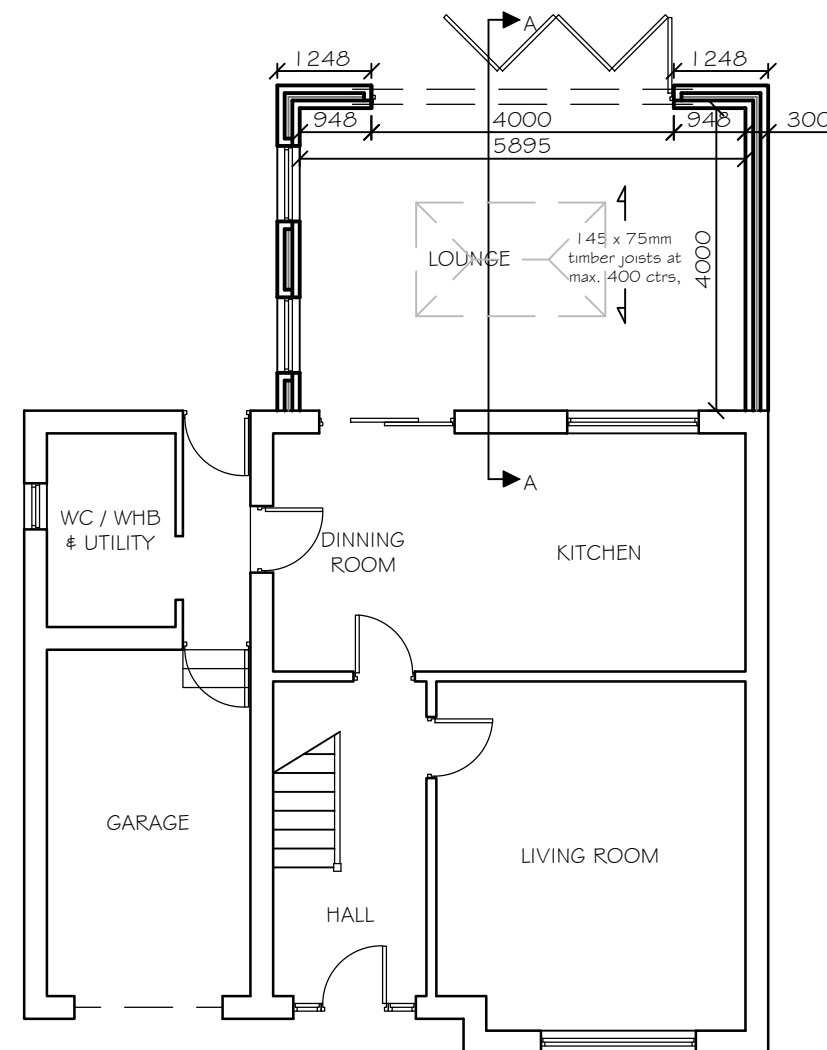

PROPOSED GROUND FLOOR

Proposed Extension:
Finish - Facing Brickwork
Roof - Timber rafters with concrete roofing tiles, to match existing
Windows / Doors - UPVC Framed double glazed glazing, with opening sashes as shown, Anthracite to match existing

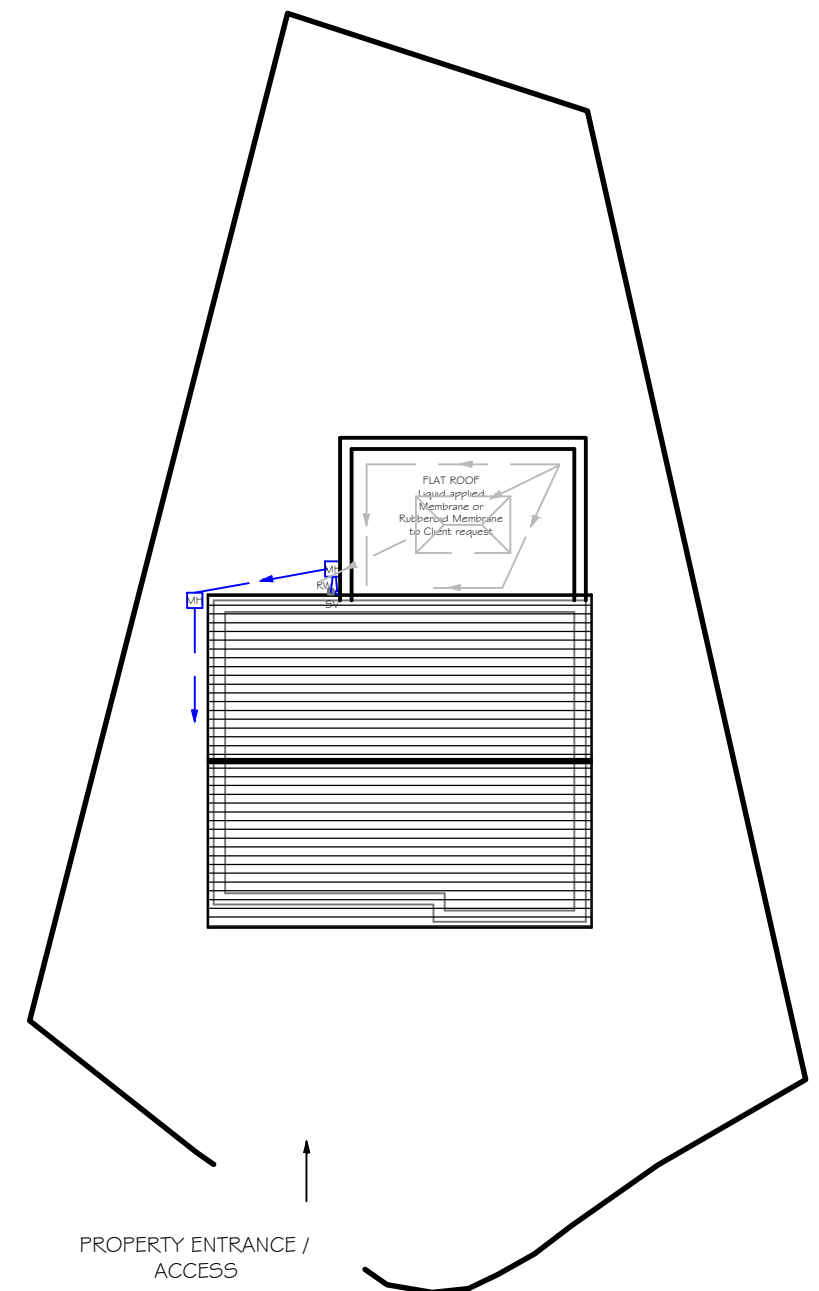

PROPOSED ROOF PLAN / SITE LAYOUT
Scale 1:200

Client: Mrs Sallie Thompson
Address: 95 Valley Park, Whitehaven, CA28 8BA
Scheme: Single Storey Rear Extension
Drawing: Proposed Layouts
Scale: 1:100
Date: March 2022
Drawing No: 1/002A