


FRONT ELEVATION  
SCALE 1:100


REAR ELEVATION  
SCALE 1:100

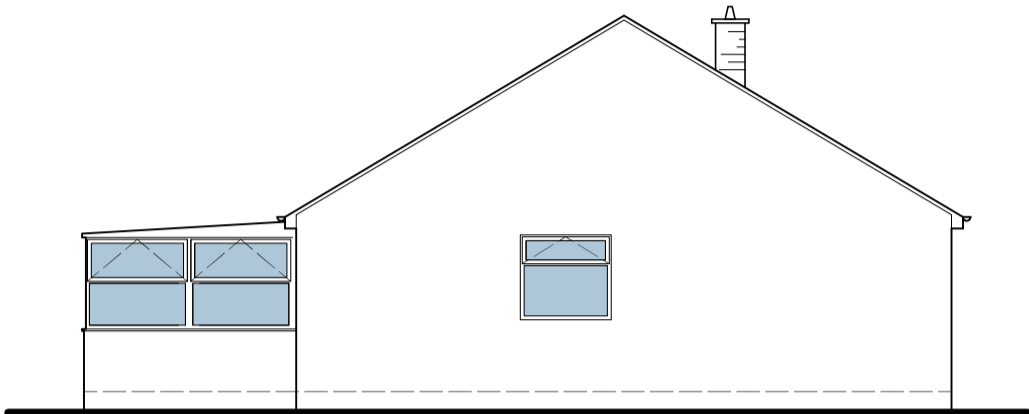


GABLE ELEVATION  
SCALE 1:100




LOCATION PLAN  
SCALE 1:1250

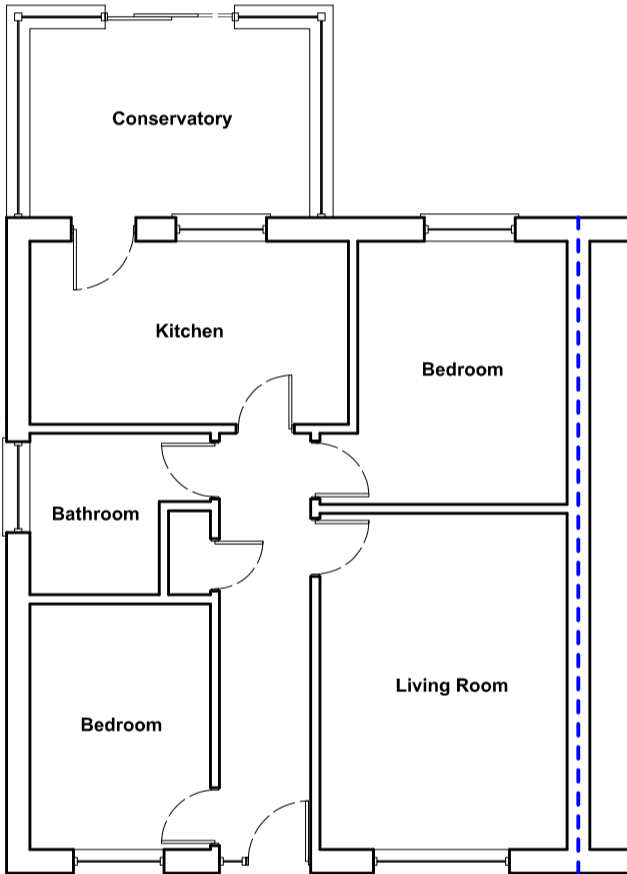

GROUND FLOOR PLAN  
SCALE 1:100

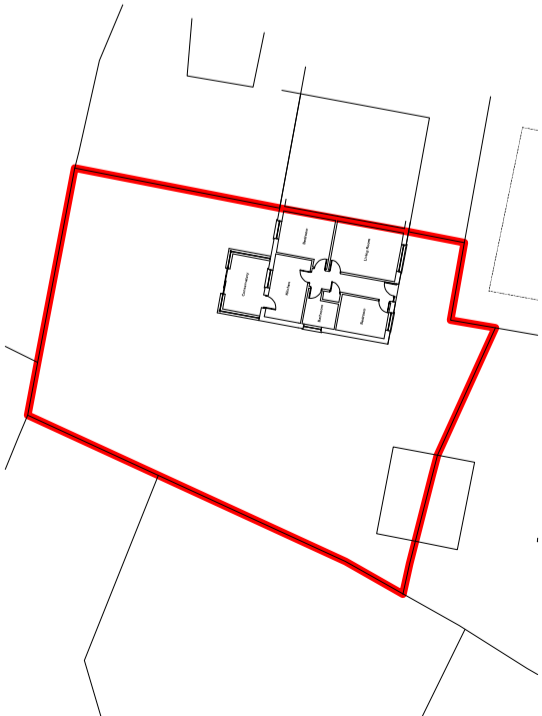

SITE PLAN (existing)  
SCALE 1:500

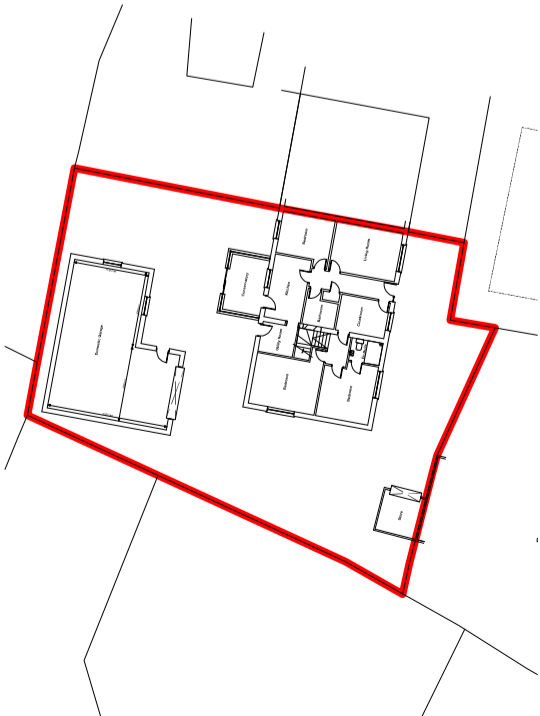

SITE PLAN (proposed)  
SCALE 1:500



*This drawing is copyright. Stated dimensions to be taken in preference to scaled dimensions. Any discrepancy must be reported to CJW Surveyors Limited immediately and prior to the subject works proceeding.*

**CJW Surveyors Limited**  
Craig Wallace BSc (Hons) MRICS  
07824700909  
cjwsurveyors@mail.co.uk

Client: **Dale O'Connor**

Project Title: **29 Pinewoods, Gilgarran, Workington, Cumbria, CA14 4RE**

Drawing Title: **Floor Plan/Elevations (Existing)**

Drawn By: **CW** Date Drawn: **12-03-2022**

Scale: **As Shown @ A3** Page Size: **A3**

Drawing Number: **CJW154-003** Revision: **A**