




FRONT ELEVATION AS EXISTING
Scale 1:100

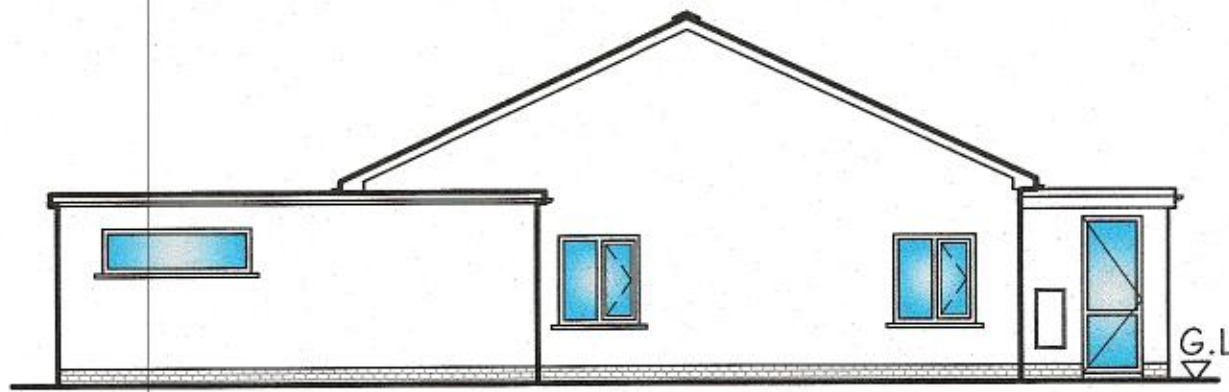


SIDE ELEVATION AS EXISTING
Scale 1:100

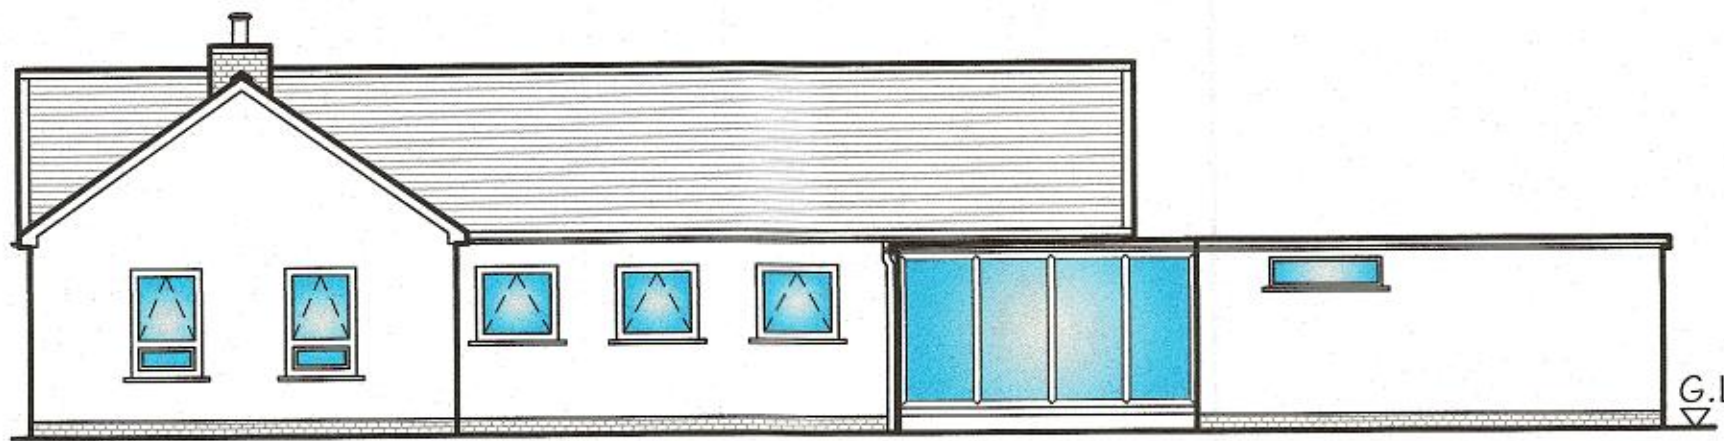

REAR ELEVATION AS EXISTING
Scale 1:100

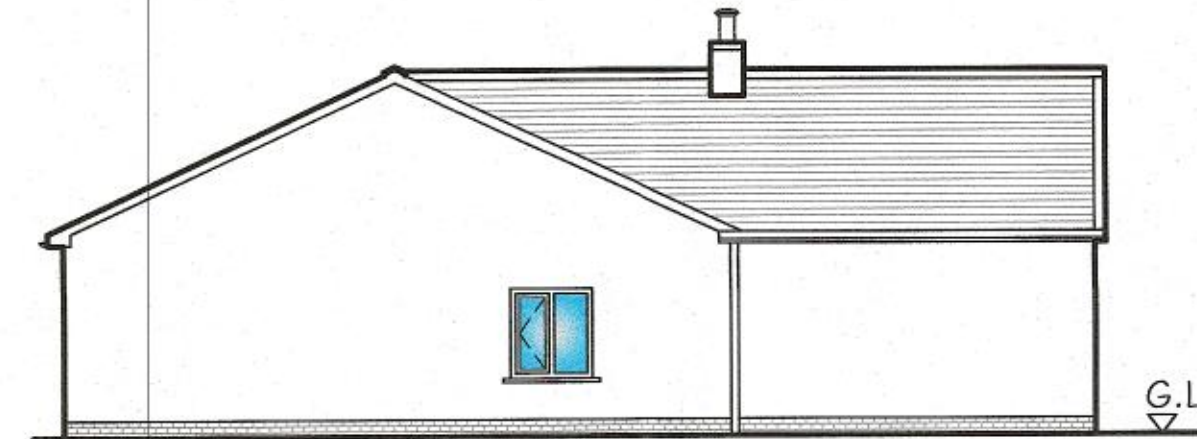


SIDE ELEVATION AS EXISTING
Scale 1:100

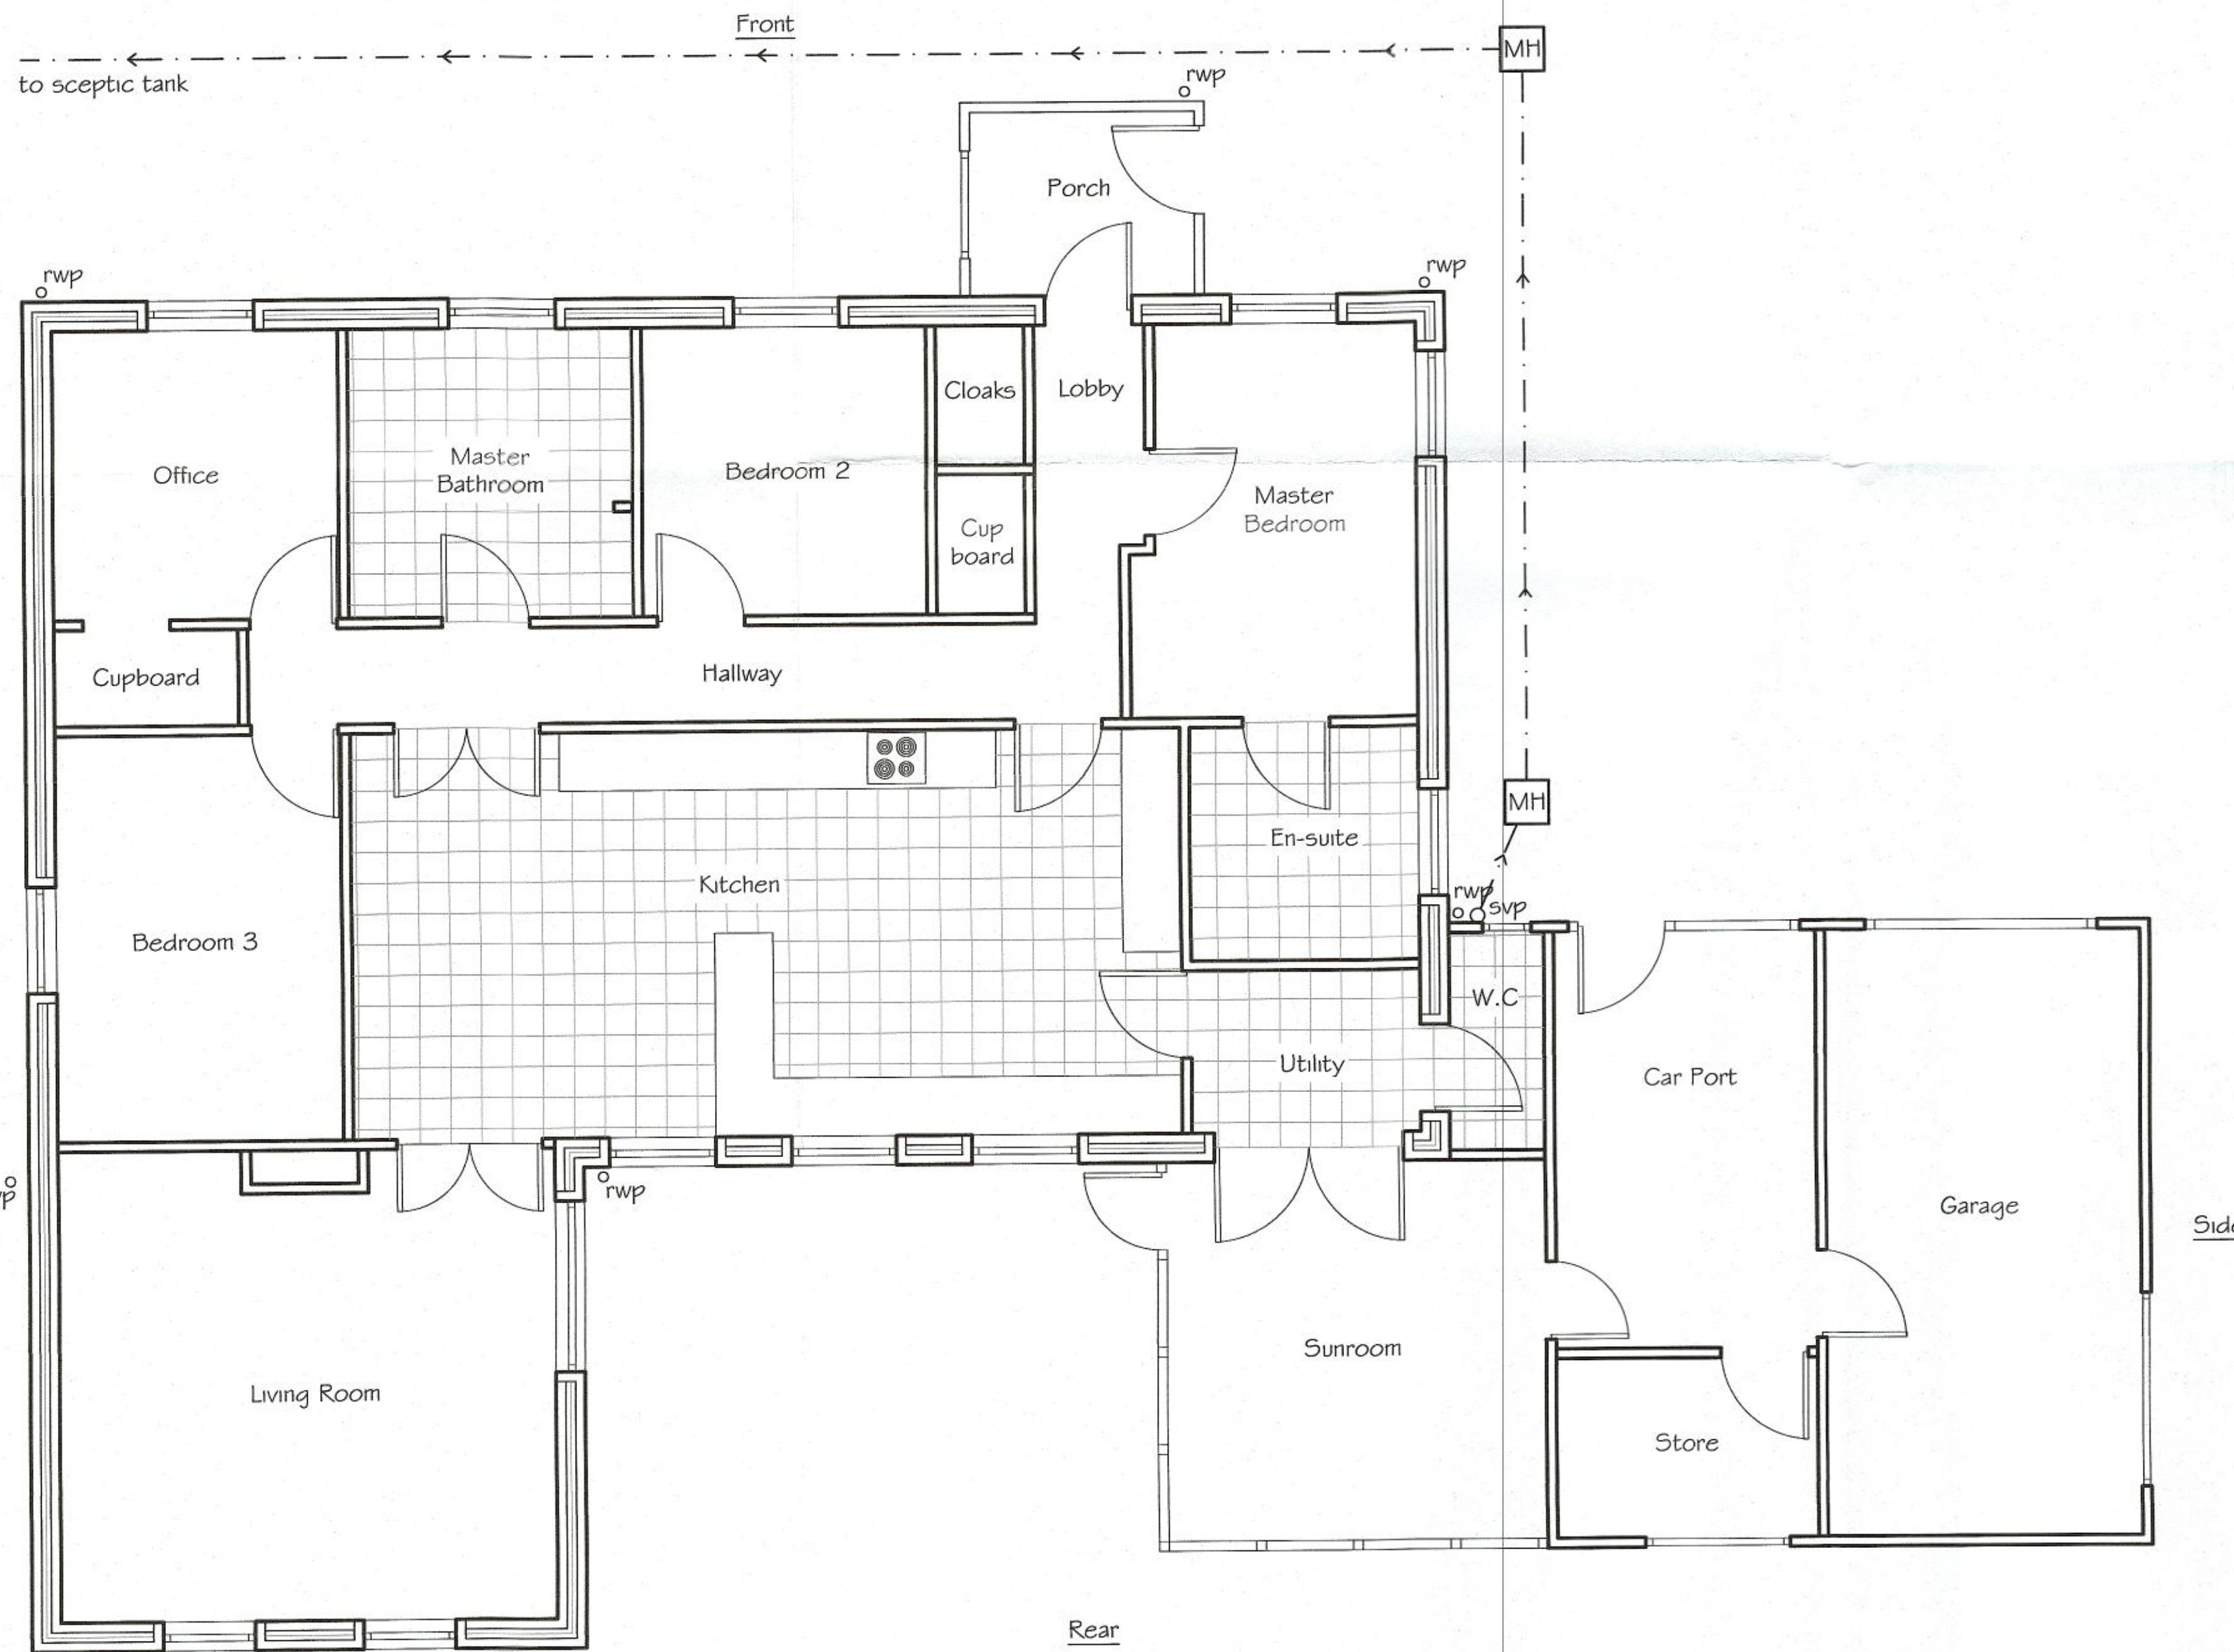

GROUND FLOOR PLAN AS EXISTING
Scale 1:50

GENERAL NOTES

This drawing has been produced for design development and is for the sole purpose of Local Authority Planning approval only.
All dimension to be checked on site.
Figured dimensions to be taken in preference to scaled dimensions.
Drawing to be read in conjunction with all other relevant drawings and documentation.

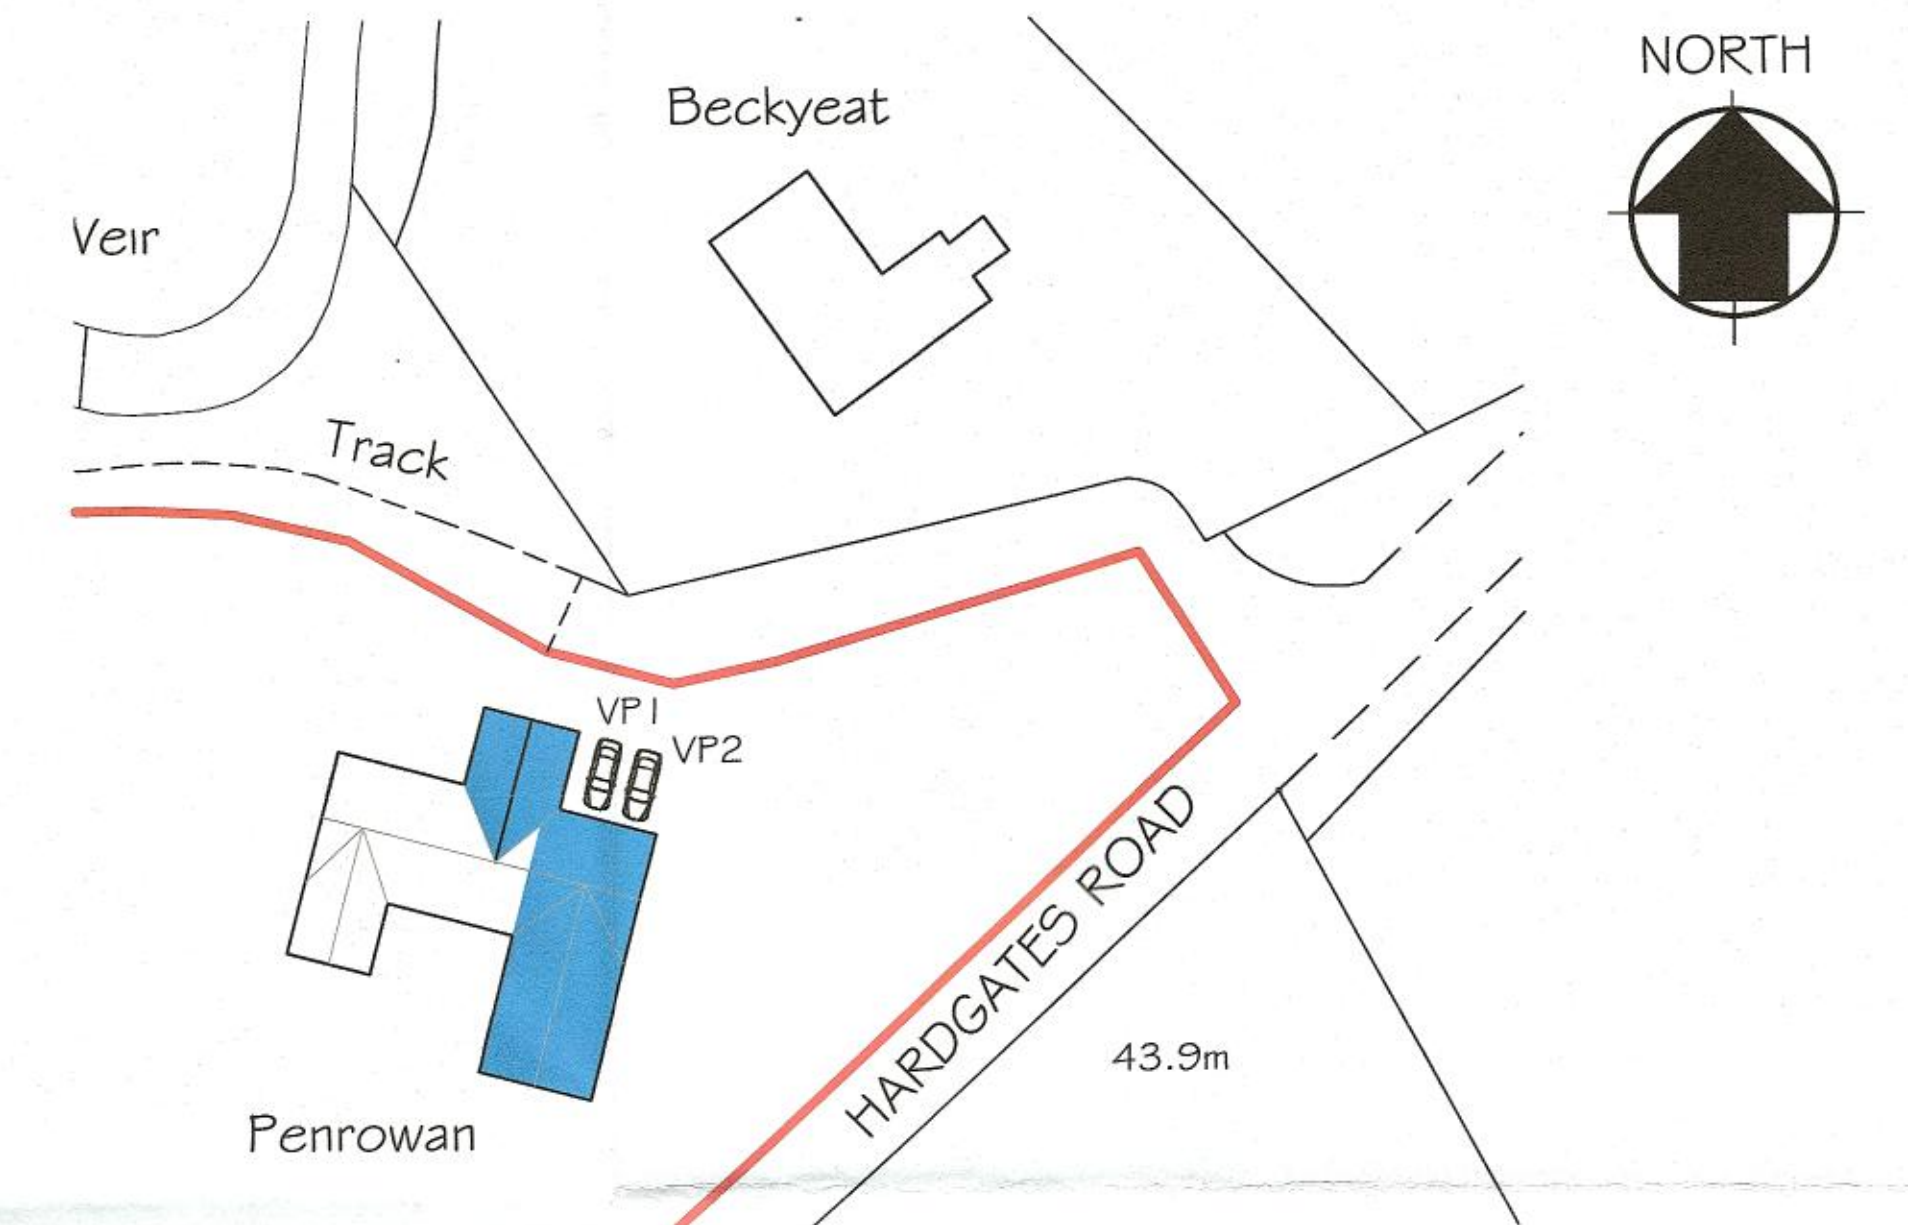

BLOCK PLAN
Scale 1:500

Area outlined in red & highlighted in blue refers to this drawing.
VP - Vehicular Parking



LOCATION PLAN
Scale 1:1250

Area outlined in red & highlighted in blue refers to this drawing.