


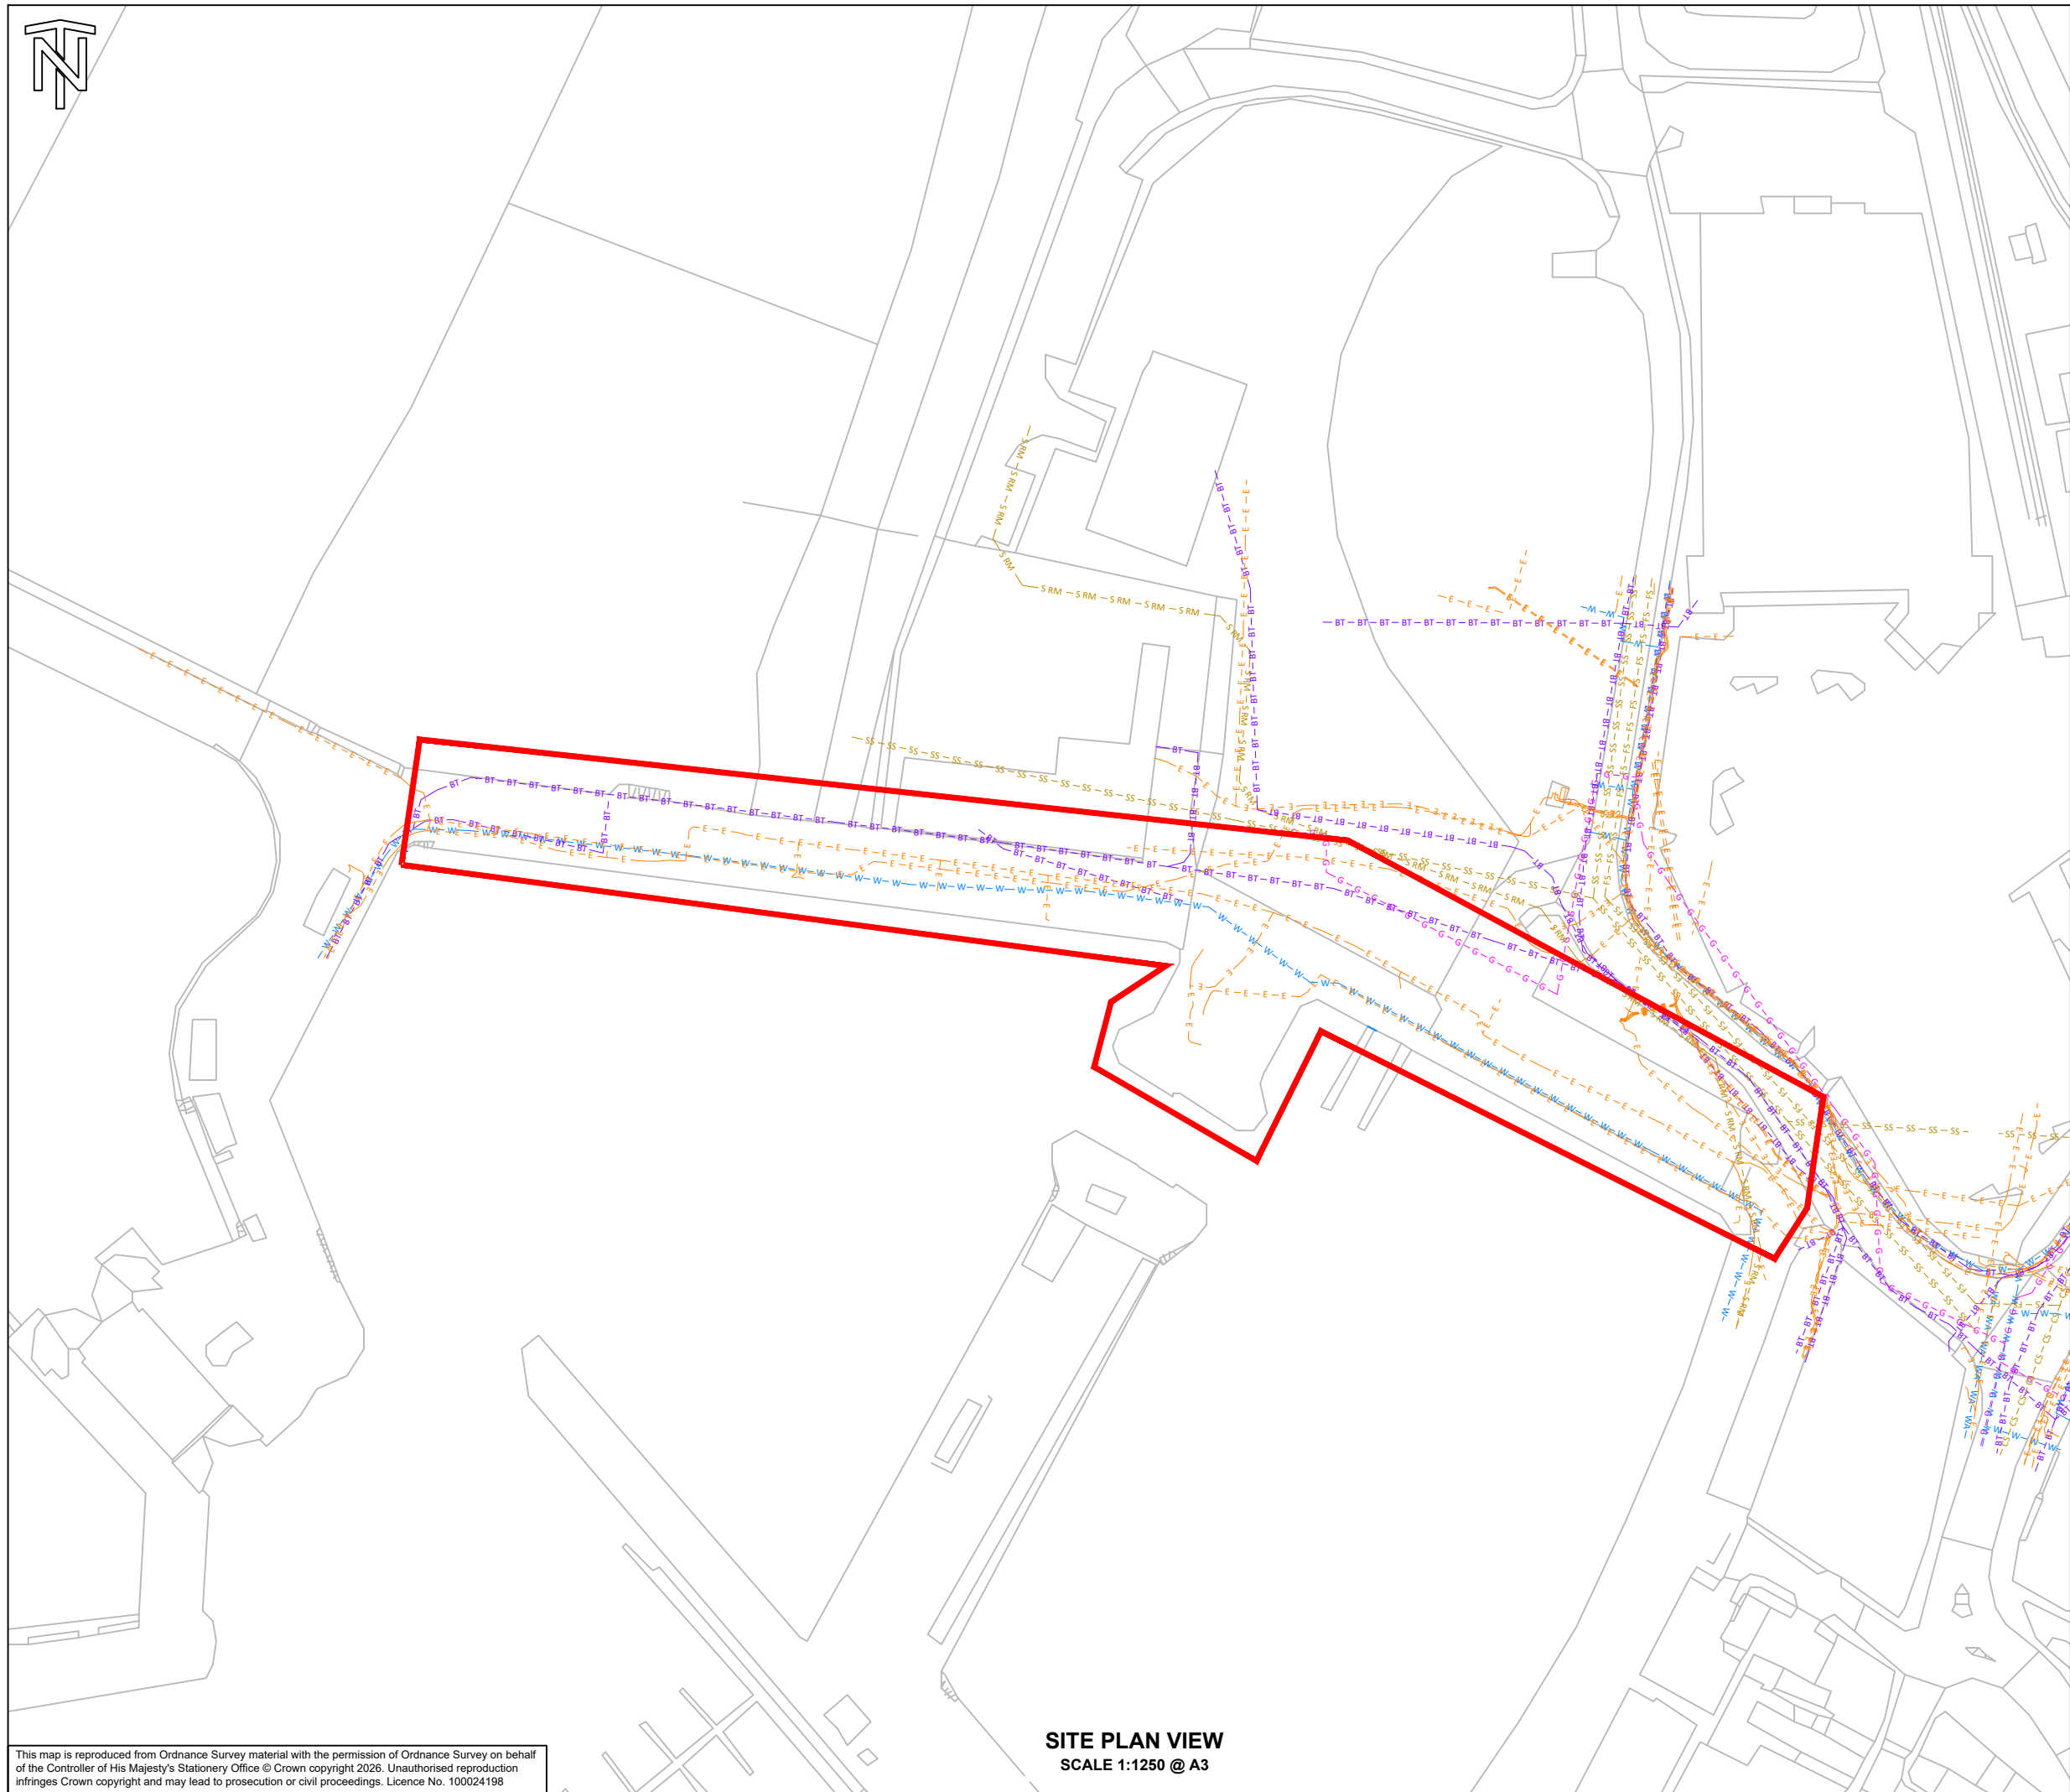

SITE PLAN VIEW
SCALE 1:1250 @ A3



This map is reproduced from Ordnance Survey material with the permission of Ordnance Survey on behalf of the Controller of His Majesty's Stationery Office © Crown copyright 2026. Unauthorised reproduction infringes Crown copyright and may lead to prosecution or civil proceedings. Licence No. 100024198

GENERAL NOTES

1. ALL DIMENSIONS ARE IN MILLIMETRES UNLESS NOTED OTHERWISE.
2. ALL LEVELS ARE IN METRES RELATIVE TO ORDNANCE DATUM NEWLYN (OD) UNLESS NOTED OTHERWISE.
3. ALL COORDINATES ARE IN METRES RELATIVE TO ORDNANCE SURVEY NATIONAL GRID.
4. DO NOT SCALE FROM THIS DRAWING. ALL DIMENSIONS MUST BE CHECKED/VERIFIED ON SITE.
5. ANY DISCREPANCIES NOTED ON SITE ARE TO BE REPORTED TO THE SUPERVISOR IMMEDIATELY.
6. THE ELECTRONIC VERSION OF THIS DRAWING IS NOT TO BE USED FOR SETTING OUT.
7. REFER TO CONTRACT SPECIFICATION FOR DETAILS OF MATERIALS AND WORKMANSHIP TO BE USED FOR THE WORKS SHOWN ON THIS DRAWING.
8. THE LOCATIONS OF ANY KNOWN SERVICES SHOWN ON THE DRAWING ARE FROM A UTILITIES SEARCH THAT HAS BEEN PROVIDED BY THE CLIENT. SHOULD KNOWN SERVICES BE IDENTIFIED WITHIN HAND-DUG INSPECTION PITS, THE SPECIALIST GI CONTRACTOR SHALL WORK WITH THE INVESTIGATION SUPERVISOR TO RELOCATE THE EXPLORATORY POSITION.
9. THIS DRAWING IS TO BE VIEWED IN CONJUNCTION WITH THE REFERENCE DOCUMENTS LISTED BELOW:
SLZ-JBA-00-00-DR-GT-4601
SLZ-JBA-00-00-DR-GT-4651

LEGEND

- RED LINE BOUNDARY
- G-G-G-G-G- GAS
- W-W-W-W-W- WATER
- SS-SS-SS-SS- SURFACE WATER
- FS-FS-FS-FS- FOUL SEWER
- CS-CS-CS-CS- COMBINED SEWER
- SRM-SRM-SRM-SRM- RISING MAIN
- BT-BT-BT-BT-BT- BT
- E-E-E-E-E-E- ELECTRICITY
- * SITE LOCATION

 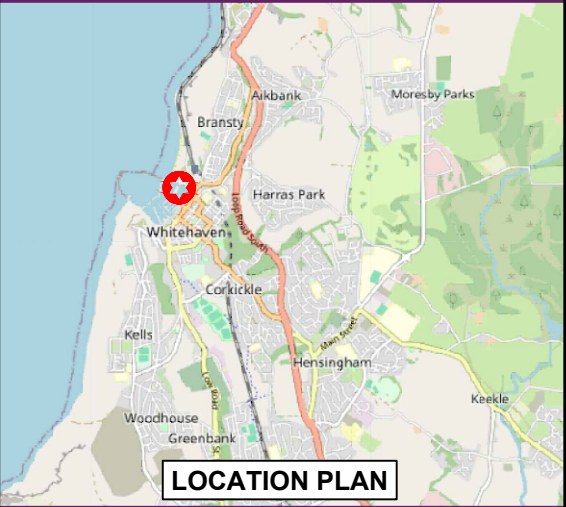

P01	FOR COMMENT	18/06/26	CG	DW	GC	JT
Rev.	Description	Date	Author	Designer	Checker	Approver

Document Control

Supplier



5th Floor,
No. 1 Whitehall Riverside,
1 Riverside Way,
Leeds,
LS1 4BN
T +44 (0)113 426 6536
E info@jn-bentley.co.uk
www.jn-bentley.co.uk

Project Title

WHITEHAVEN HARBOUR

Drawing Title

SITE LOCATION PLAN

Client



Mining Remediation Authority

Parent Model

NOT FROM MODEL

Security Classification

OFFICIAL

Author

C. GAPIK

Designer

D. WILLIAMS

Checker

G. CLOUDS

Approver

J. TUCKER

Suitability

FOR COMMENT

Status

S3

Revision

P01

Information Container

SLZ-JBA-00-00-DR-GT-4501

A1 Sheet Size