


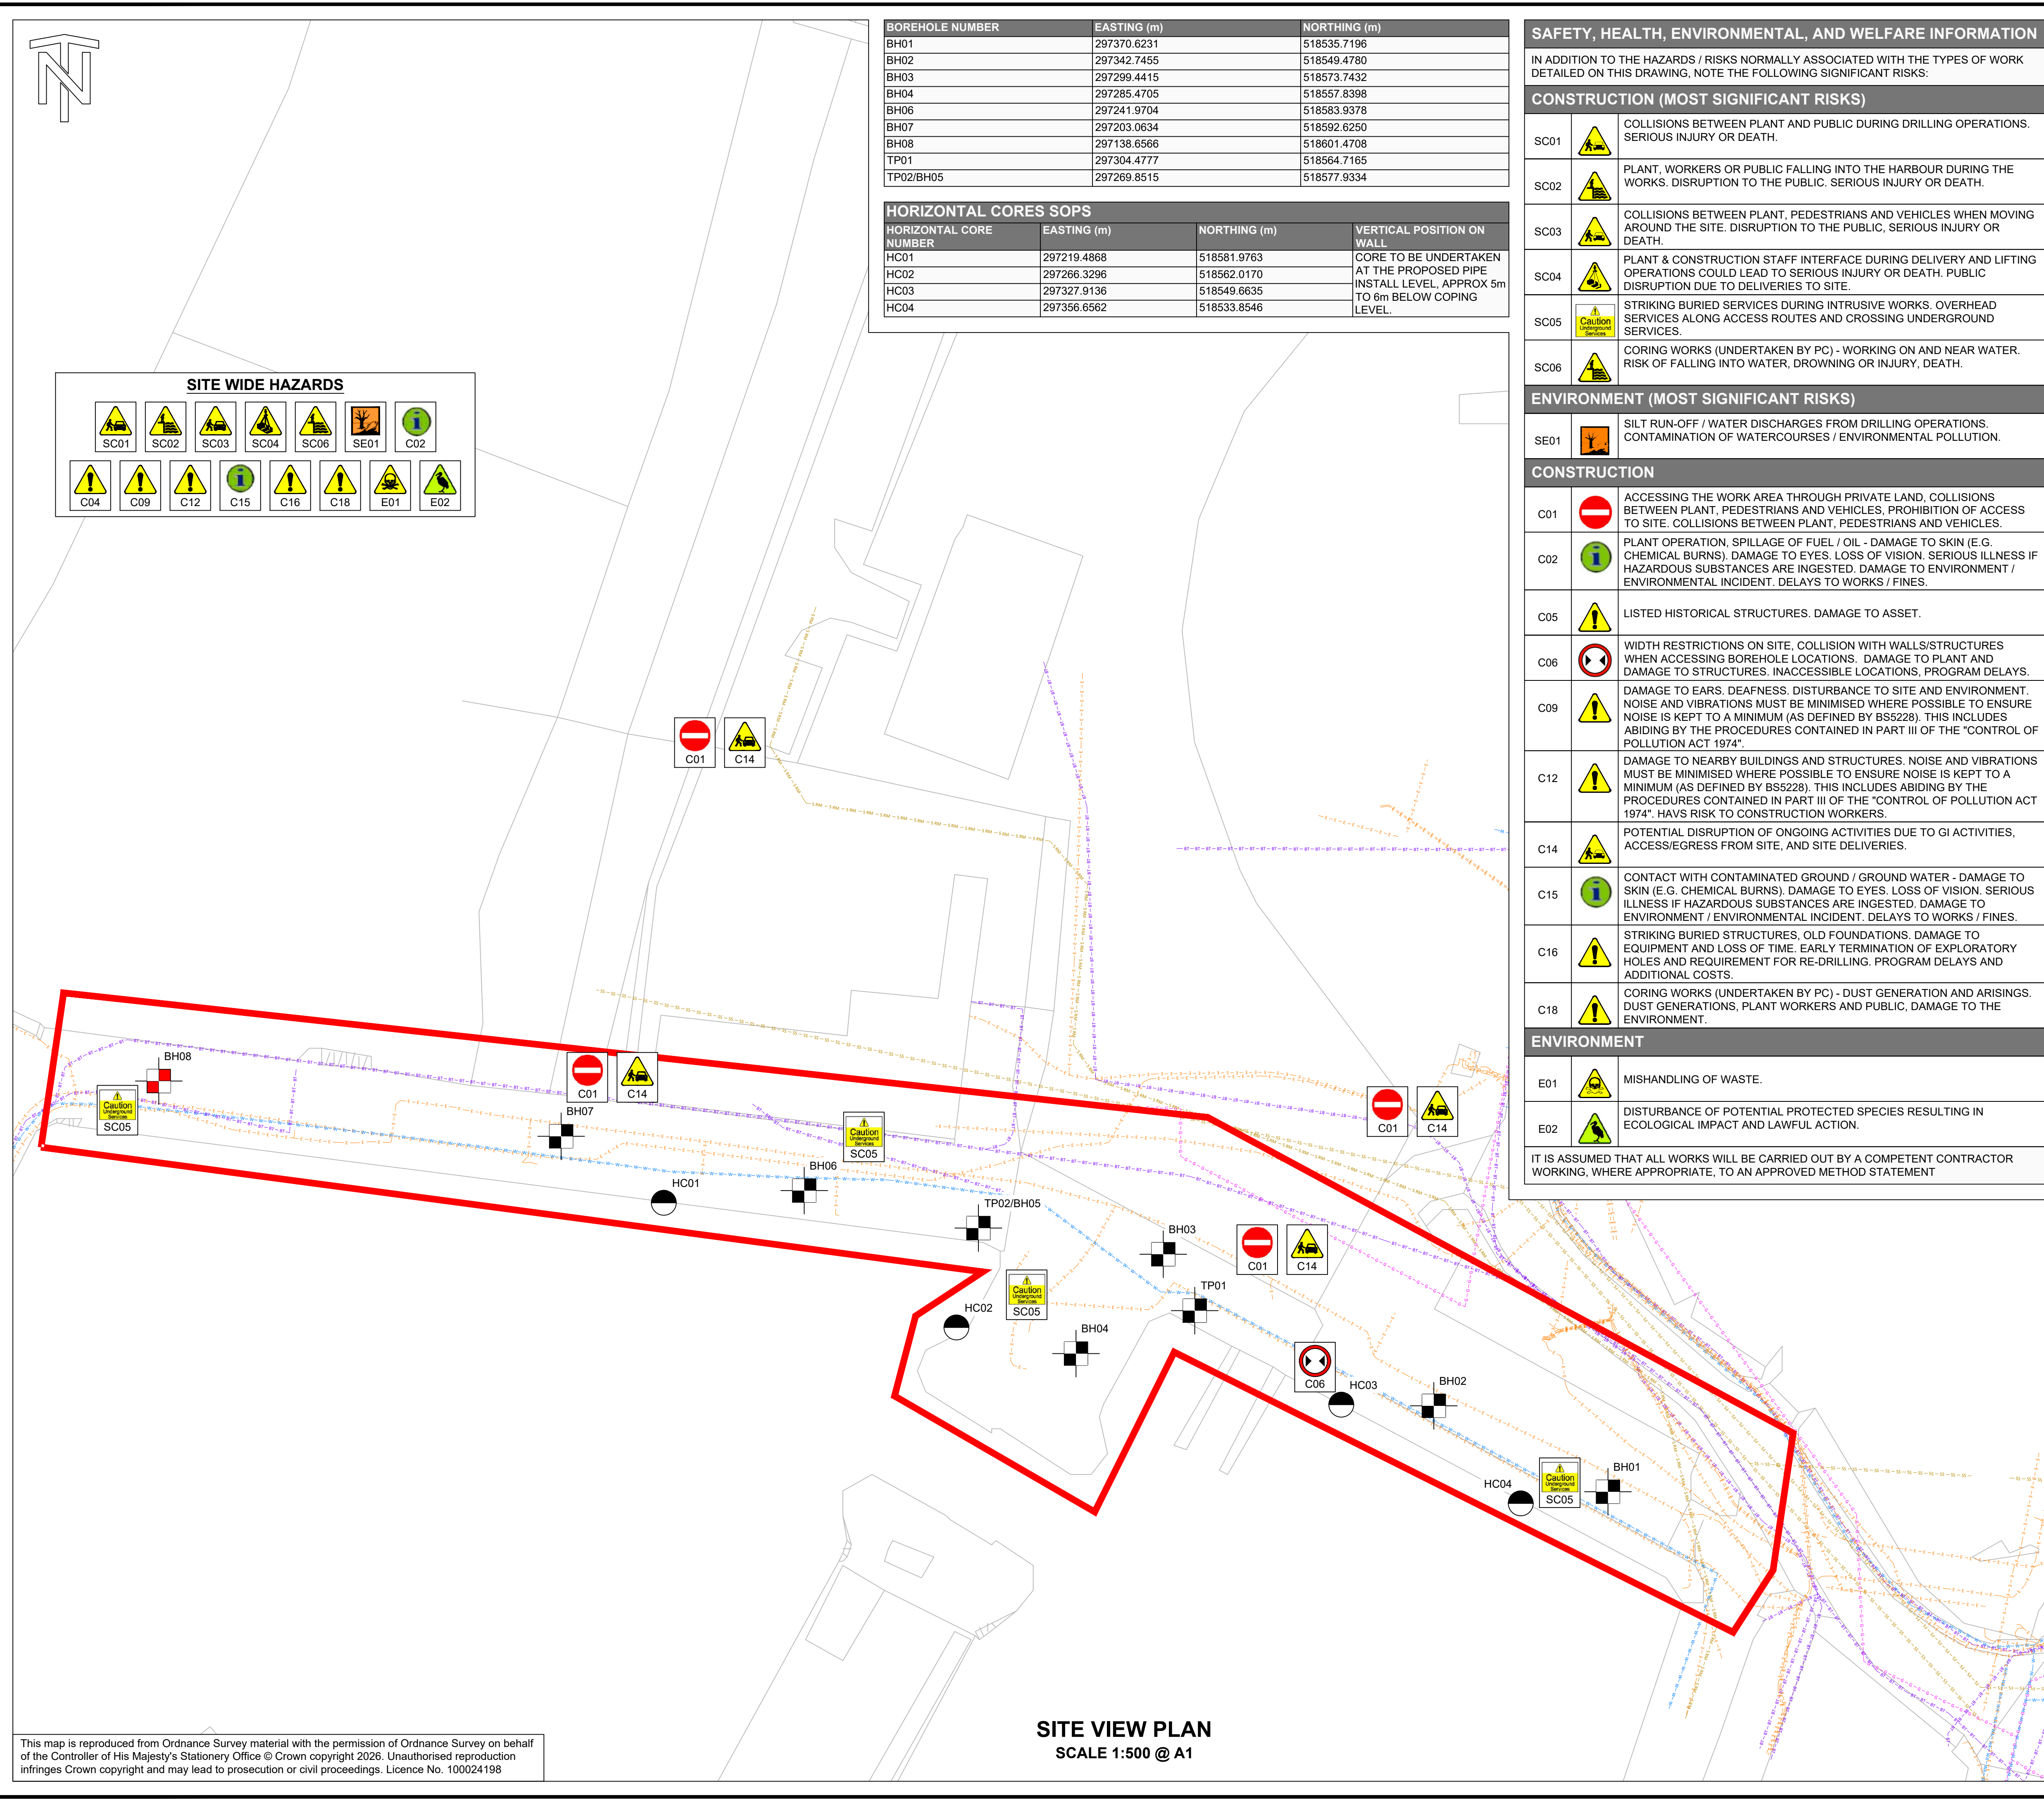

HORIZONTAL CORES SOPS			
HORIZONTAL CORE NUMBER	EASTING (m)	NORTHING (m)	VERTICAL POSITION ON WALL
HC01	297219.4868	518581.9763	CORE TO BE UNDERTAKEN AT THE PROPOSED PIPE INSTALL LEVEL, APPROX 5m TO 6m BELOW COPING LEVEL.
HC02	297266.3296	518562.0170	
HC03	297327.9136	518549.6635	
HC04	297356.6562	518533.8546	

IN ADDITION TO THE HAZARDS / RISKS NORMALLY ASSOCIATED WITH THE TYPES OF WORK DETAILED ON THIS DRAWING, NOTE THE FOLLOWING SIGNIFICANT RISKS:

CONSTRUCTION (MOST SIGNIFICANT RISKS)


SE01		SILT RUN-OFF / WATER DISCHARGES FROM DRILLING OPERATIONS. CONTAMINATION OF WATERCOURSES / ENVIRONMENTAL POLLUTION.
------	---	---

E01		MISHANDLING OF WASTE.
E02		DISTURBANCE OF POTENTIAL PROTECTED SPECIES RESULTING IN ECOLOGICAL IMPACT AND LAWFUL ACTION.

IT IS ASSUMED THAT ALL WORKS WILL BE CARRIED OUT BY A COMPETENT CONTRACTOR WORKING WHERE APPROPRIATE TO AN APPROVED METHOD STATEMENT

1. ALL DIMENSIONS ARE IN MILLIMETRES UNLESS NOTED OTHERWISE.
2. ALL LEVELS ARE IN METRES RELATIVE TO ORDNANCE DATUM NEWLYN (OD) UNLESS NOTED OTHERWISE.
3. ALL COORDINATES ARE IN METRES RELATIVE TO ORDNANCE SURVEY NATIONAL GRID.
4. DO NOT SCALE FROM THIS DRAWING. ALL DIMENSIONS MUST BE CHECKED/VERIFIED ON SITE.
5. ANY DISCREPANCIES NOTED ON SITE ARE TO BE REPORTED TO THE SUPERVISOR IMMEDIATELY.
6. THE ELECTRONIC VERSION OF THIS DRAWING IS NOT TO BE USED FOR SETTING OUT.
7. REFER TO CONTRACT SPECIFICATION FOR DETAILS OF MATERIALS AND WORKMANSHIP TO BE USED FOR THE WORKS SHOWN ON THIS DRAWING.
8. THE LOCATIONS OF ANY KNOWN SERVICES SHOWN ON THE DRAWING ARE FROM A UTILITIES SEARCH THAT HAS BEEN PROVIDED BY THE CLIENT. SHOULD KNOWN SERVICES BE IDENTIFIED WITHIN HAND-DUG INSPECTION PITS, THE SPECIALIST GI CONTRACTOR SHALL WORK WITH THE INVESTIGATION SUPERVISOR TO RELOCATE THE EXPLORATORY POSITION.
9. A WATER BASED FLUSH IS TO BE USED FOR ALL ROTARY WORKS AS PER COAL AUTHORITY GUIDANCE: MANAGING THE RISK OF HAZARDOUS GASES WHEN DRILLING OR PILING NEAR COAL. FLUSH IS TO BE A SELF-CONTAINED RECIRCULATED SYSTEM.
10. EXPLORATORY HOLES TO BE COMPLETED SEQUENTIALLY AND CONFIRMATION FROM THE INVESTIGATION SUPERVISOR IS REQUIRED PRIOR TO TERMINATION.
11. CORING TO BE UNDERTAKEN BY PRINCIPAL CONTRACTOR.
12. THIS DRAWING IS TO BE VIEWED IN CONJUNCTION WITH THE REFERENCE DOCUMENTS LISTED BELOW:
SLZ-JBA-00-00-DR-GT-4501
SLZ-JBA-00-00-DR-GT-4851
SLZ-JBA-00-00-RR-GT-4001
SLZ-JBA-00-00-SO-GT-4002

 RED LINE BOUNDARY
 GAS
 WATER
 SURFACE WATER
 FOUL SEWER
 COMBINED SEWER
 RISING MAIN
 BT
 ELECTRICITY
 EXPLORATORY BOREHOLE LOCATION
 BOREHOLE PENDING CLIENT ACCEPTANCE
 HORIZONTAL CORES LOCATION

 

Supplier


Bentley 

5th Floor,
No.1 Whitehall Riverside,
1 Riverside Way,
Leeds,
LS1 4BN

T +44 (0)113 426 8536
E info@n-bentley.co.uk
Web www.igb-bentley.co.uk

WHITEHAVEN HARBOUR

PROPOSED SITE PLAN

 

Parent Model

Security Classification OFFICIAL		Scale 1:500	
Author C. GAPIK	Designer D. WILLIAMS	Checker G. CLOUDS	Approver J. TUCKER
Suitability FOR COMMENT			Status S3
			Revision P01

Information Container A1 Sheet Size
SLZ-JBA-00-00-DR-GT-4601