


PROPOSED SINGLE STOREY REAR EXTENSION FOR FAMILY ROOM/KITCHEN
AND FIRST FLOOR REAR LOFT CONVERSION AT
27 COLLEGE VIEW, WHITEHAVEN CA28 7PJ FOR MR & MRS L SMITH

EXISTING FF PLAN
SCALE 1:50 @ A3

JAN 2026


LS/2

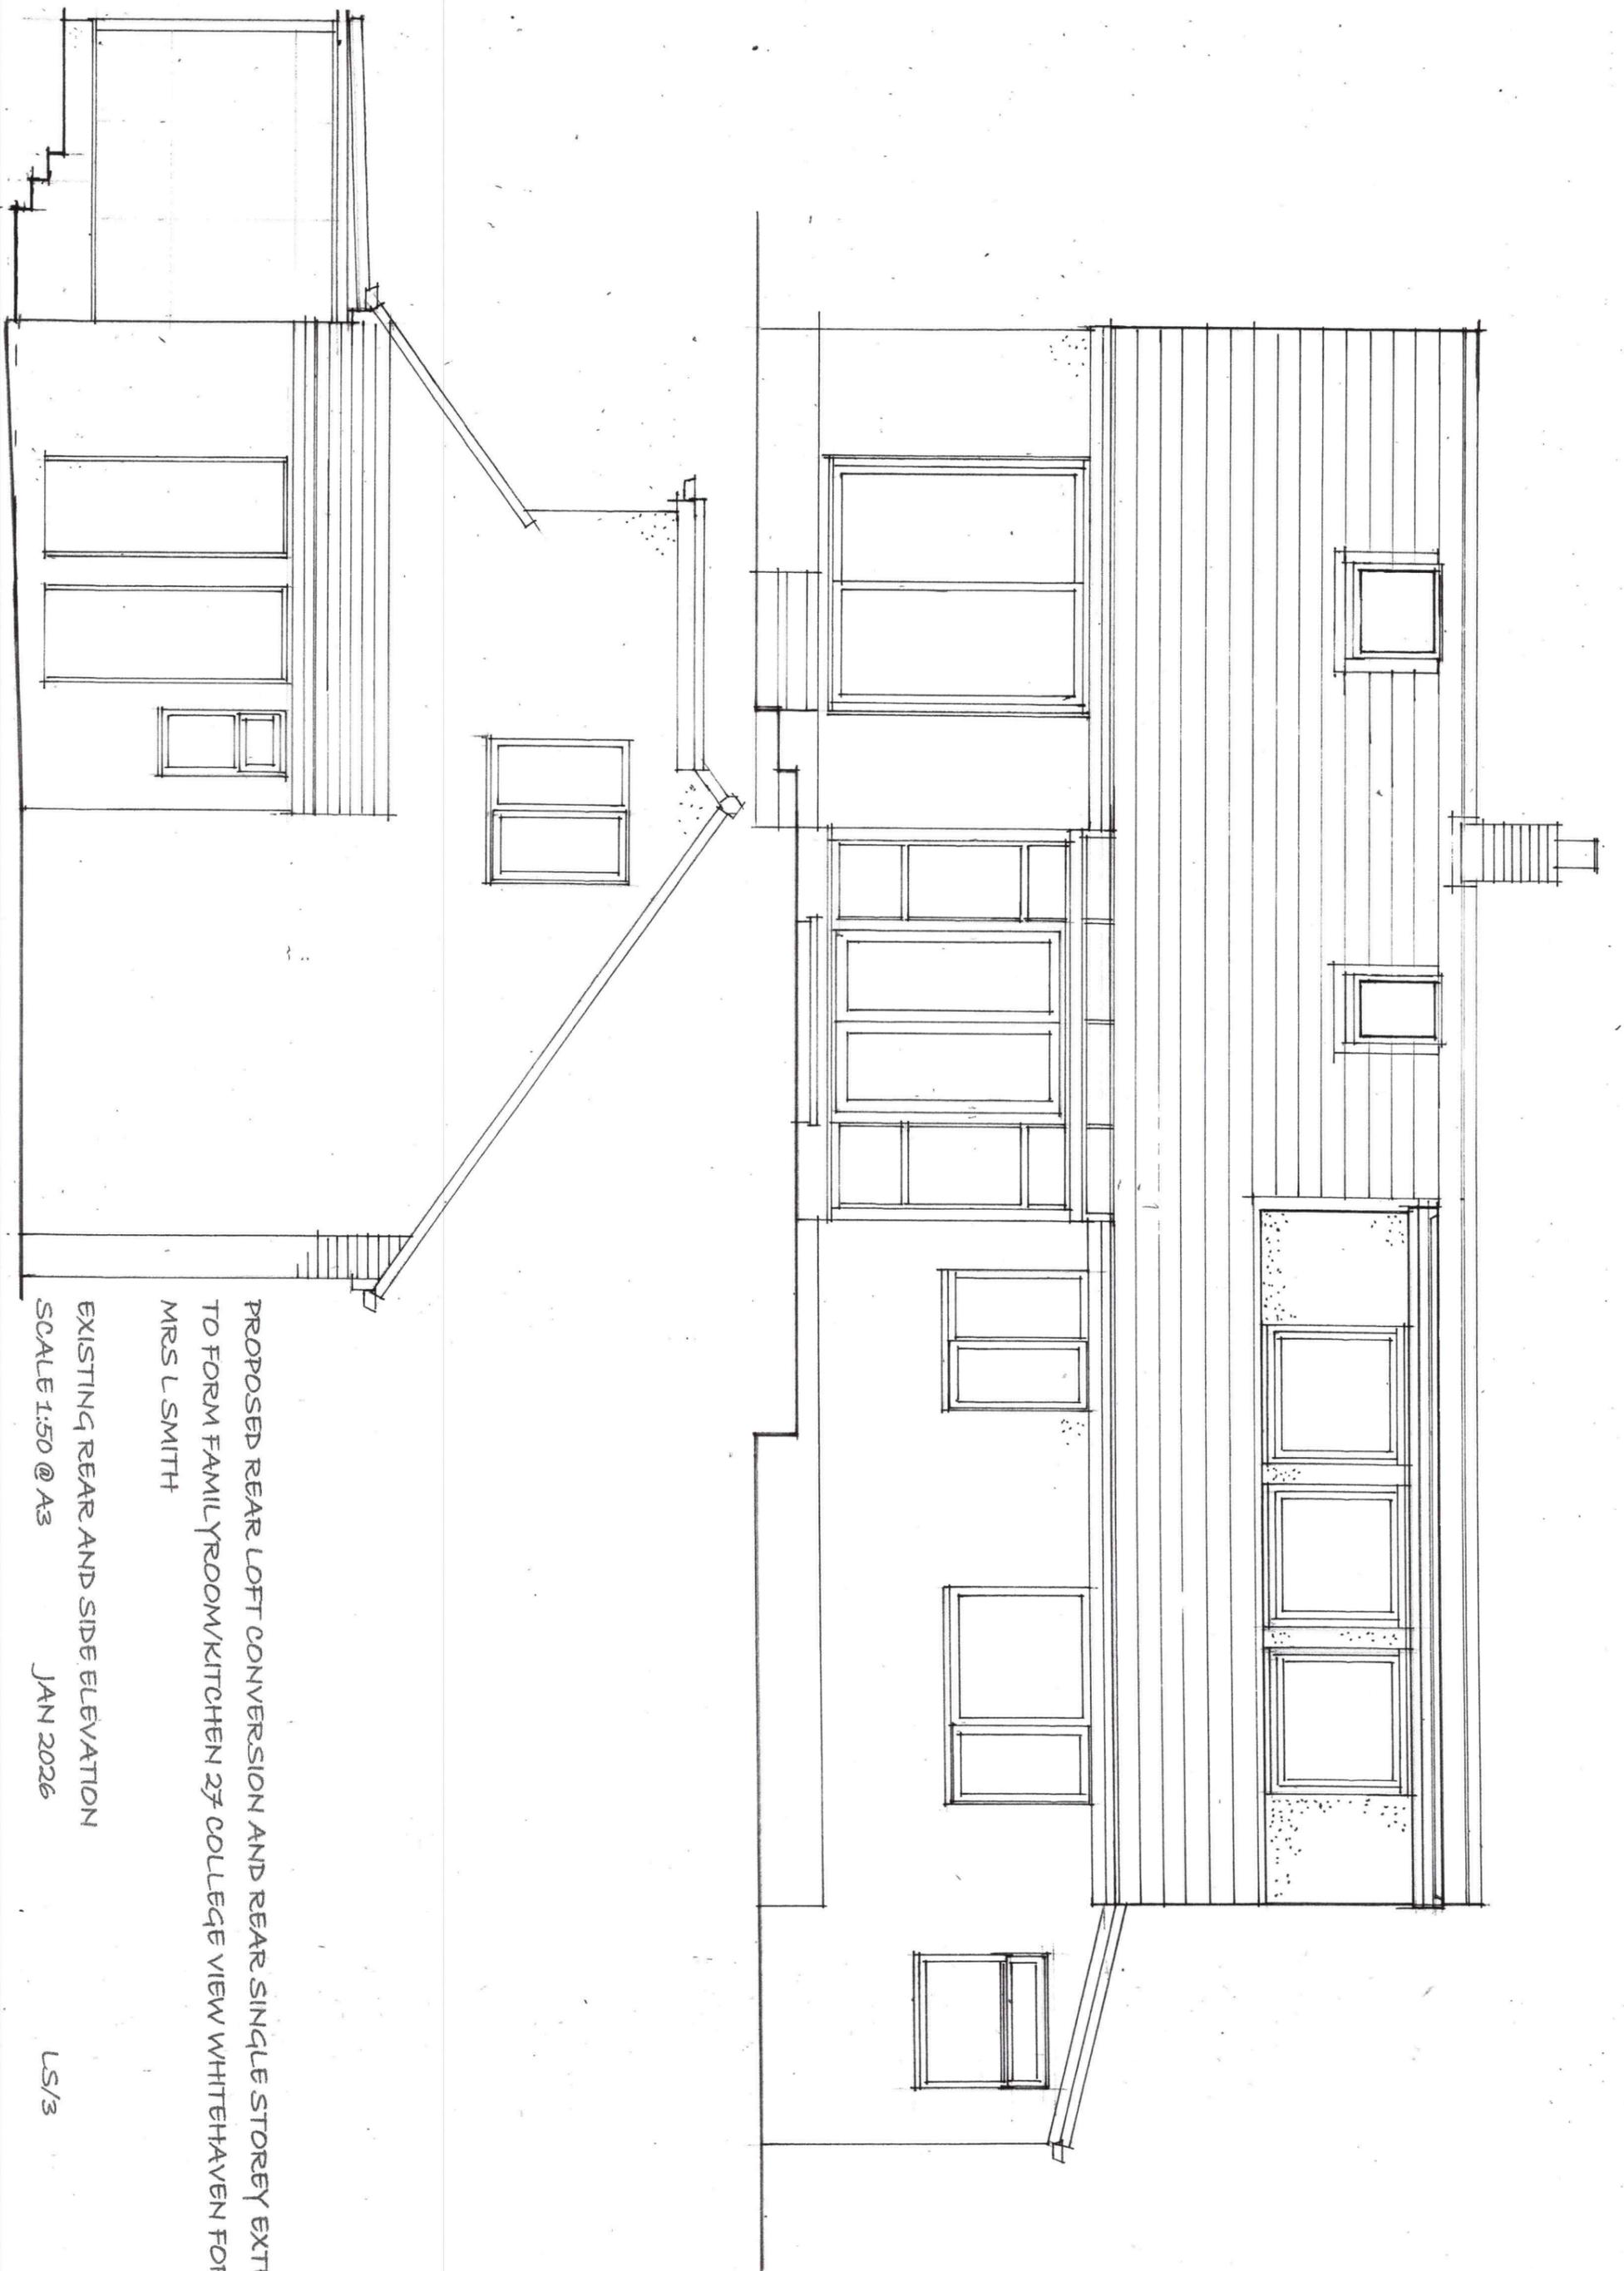

PROPOSED REAR LOFT CONVERSION AND REAR SINGLE STOREY EXTENSION
TO FORM FAMILY ROOM/KITCHEN 27 COLLEGE VIEW WHITEHAVEN FOR MRS S
MRS L SMITH


EXISTING REAR AND SIDE ELEVATION
SCALE 1:50 @ A3 JAN 2026

LS/3

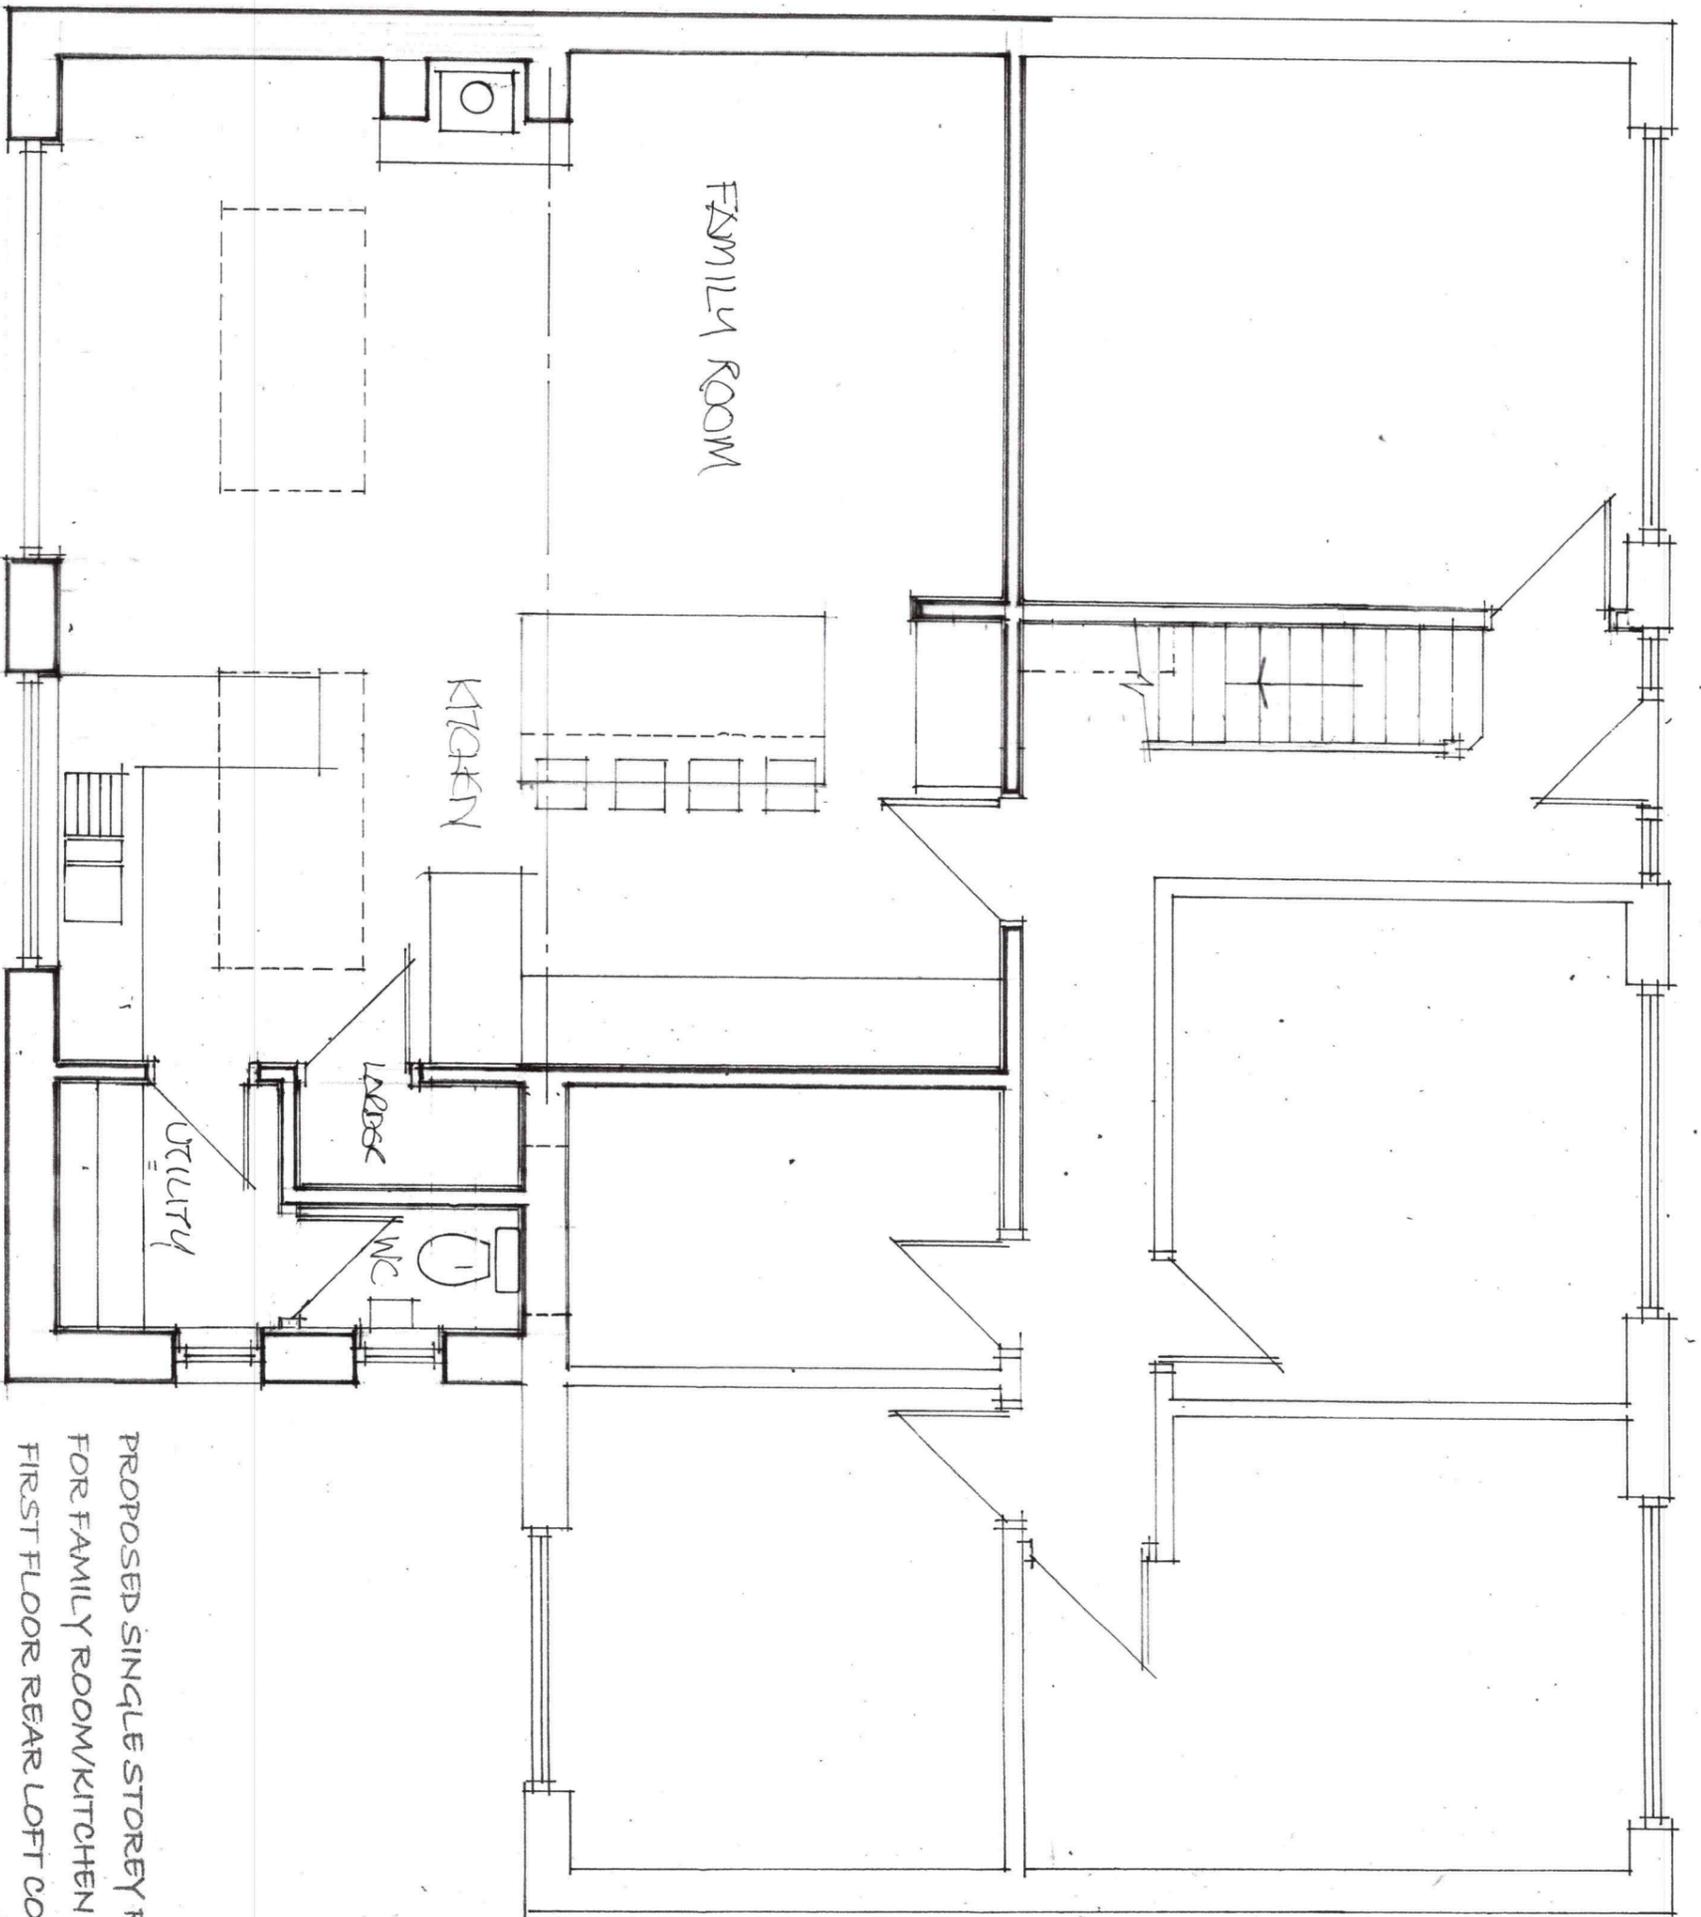

PROPOSED SINGLE STOREY REAR EXTENSION
 FOR FAMILY ROOM/KITCHEN AND
 FIRST FLOOR REAR LOFT CONVERSION AT
 27 COLLEGE VIEW, WHITEHAVEN CA28 7PJ
 FOR MR & MRS L SMITH

PROPOSED GF PLAN
 SCALE 1:50 @ A3
 JAN 2026
 LS/4

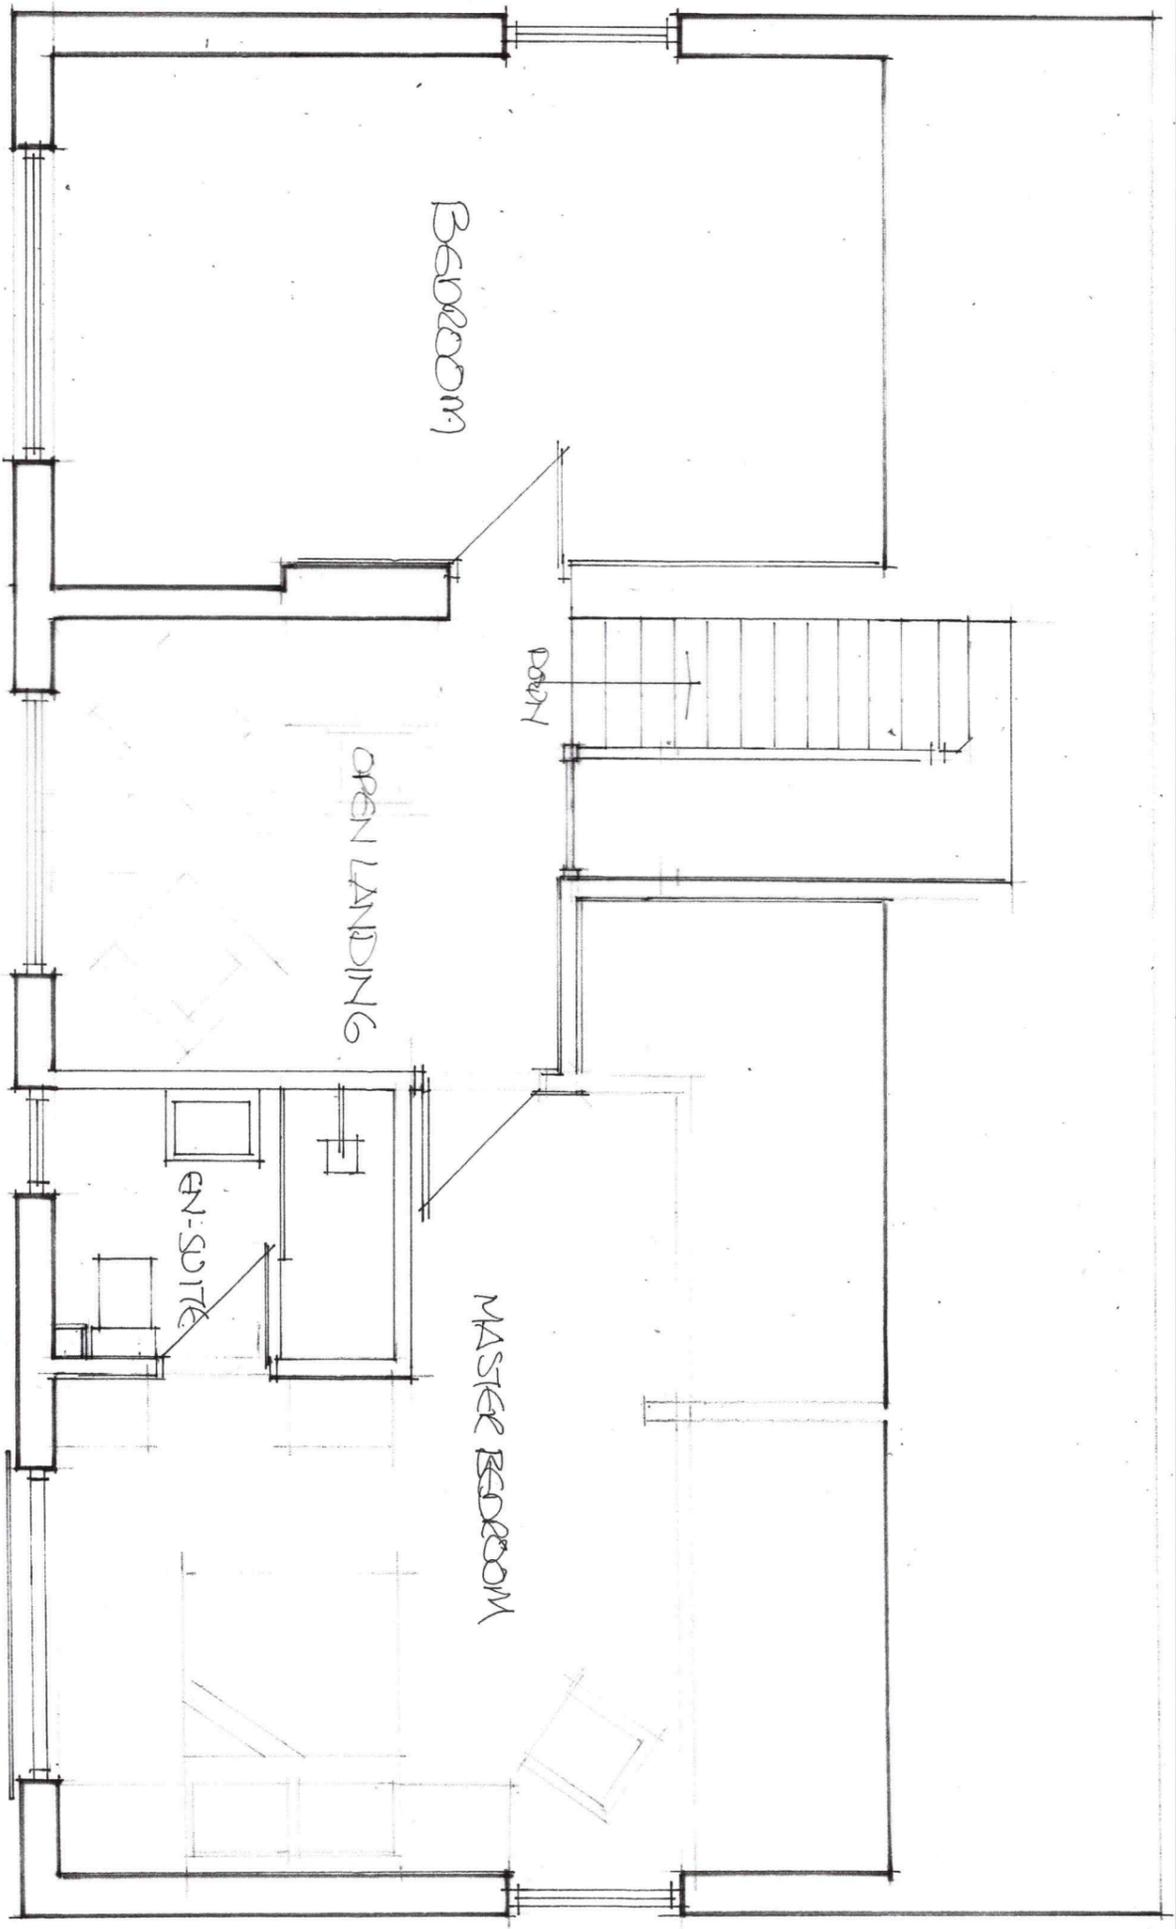

PROPOSED SINGLE STOREY REAR EXTENSION FOR FAMILY ROOM/KITCHEN
AND FIRST FLOOR REAR LOFT CONVERSION AT
27 COLLEGE VIEW, WHITEHAVEN CA28 7PJ FOR MR & MRS L SMITH

PROPOSED FF PLAN
SCALE 1:50 @ A3


JAN 2026

LS/5

REAR ELEVATION (e)




SIDE ELEVATION (N)

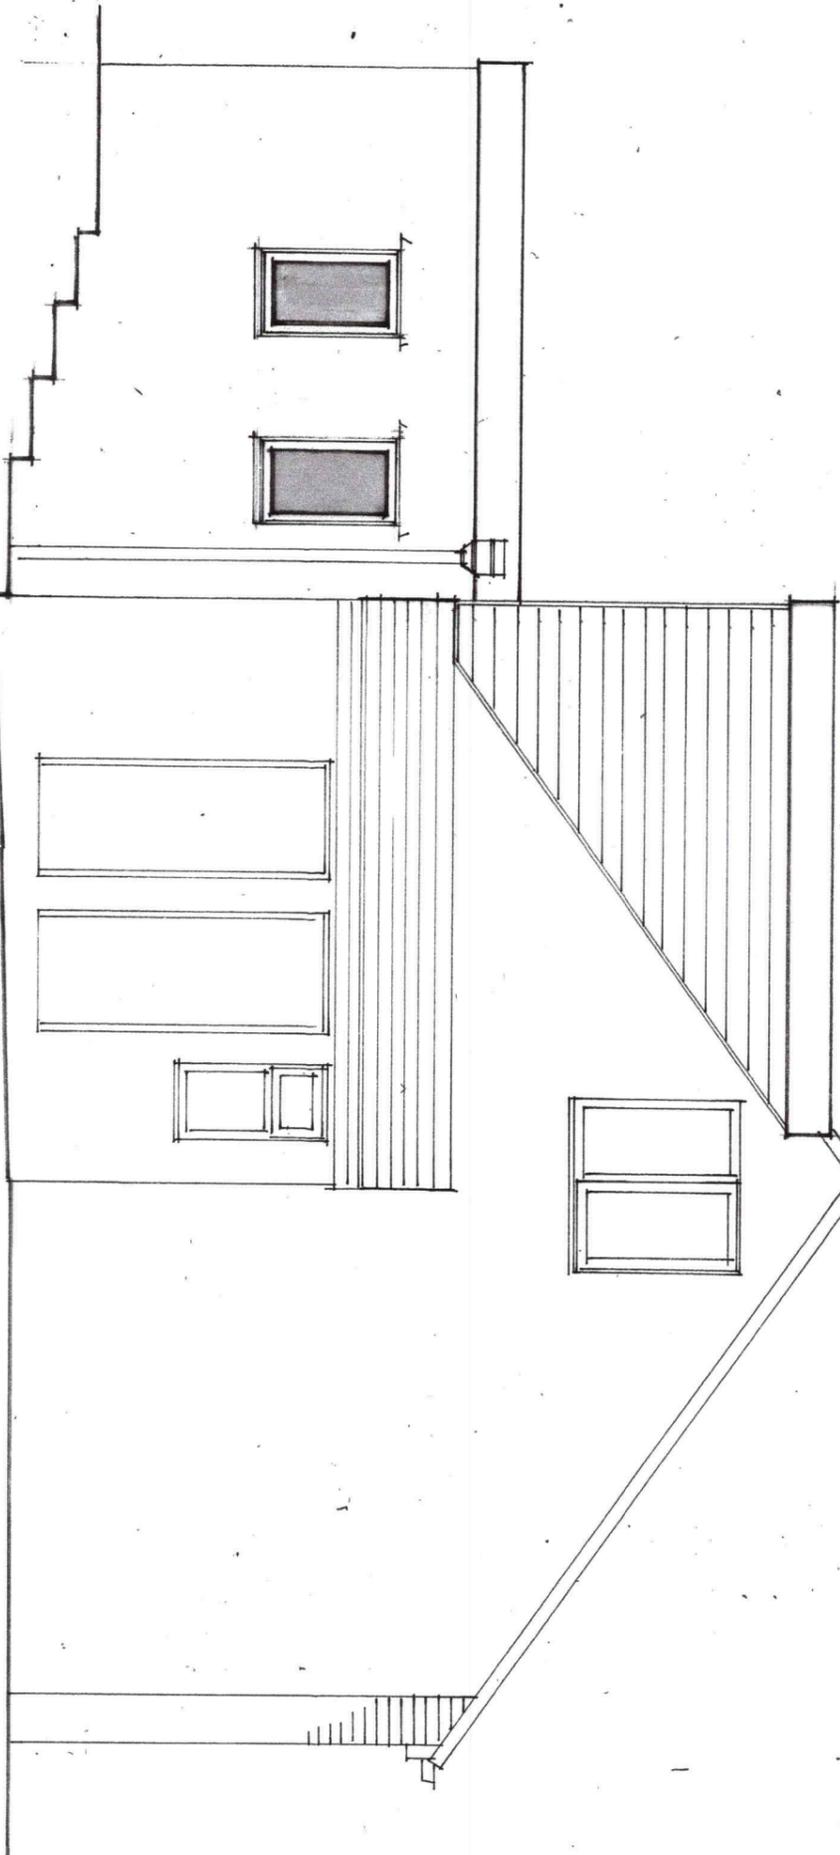


PROPOSED SINGLE STOREY REAR EXTENSION
 FOR FAMILY ROOM/KITCHEN AND
 FIRST FLOOR REAR LOFT CONVERSION AT
 27 COLLEGE VIEW, WHITEHAVEN CA28 7PJ
 FOR MR & MRS L SMITH

PROPOSED REAR AND SIDE ELEVATIONS
 SCALE 1:50 @ A3 JAN 2026 LS/6

EXISTING SIDE ELEVATION

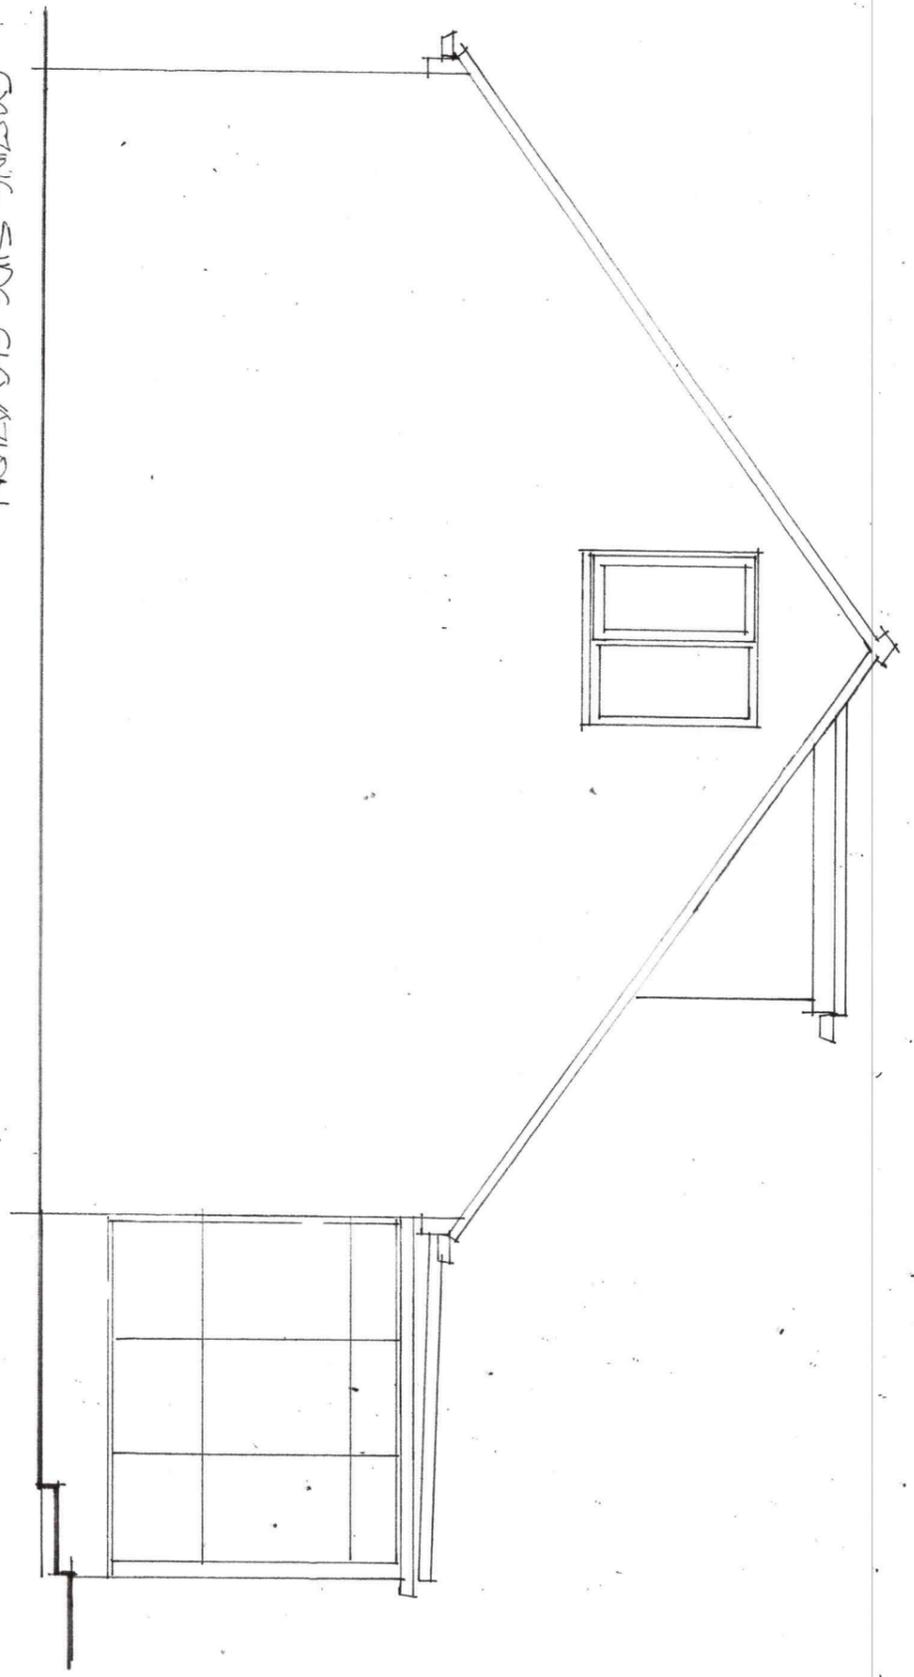

PROPOSED SIDE ELEVATION

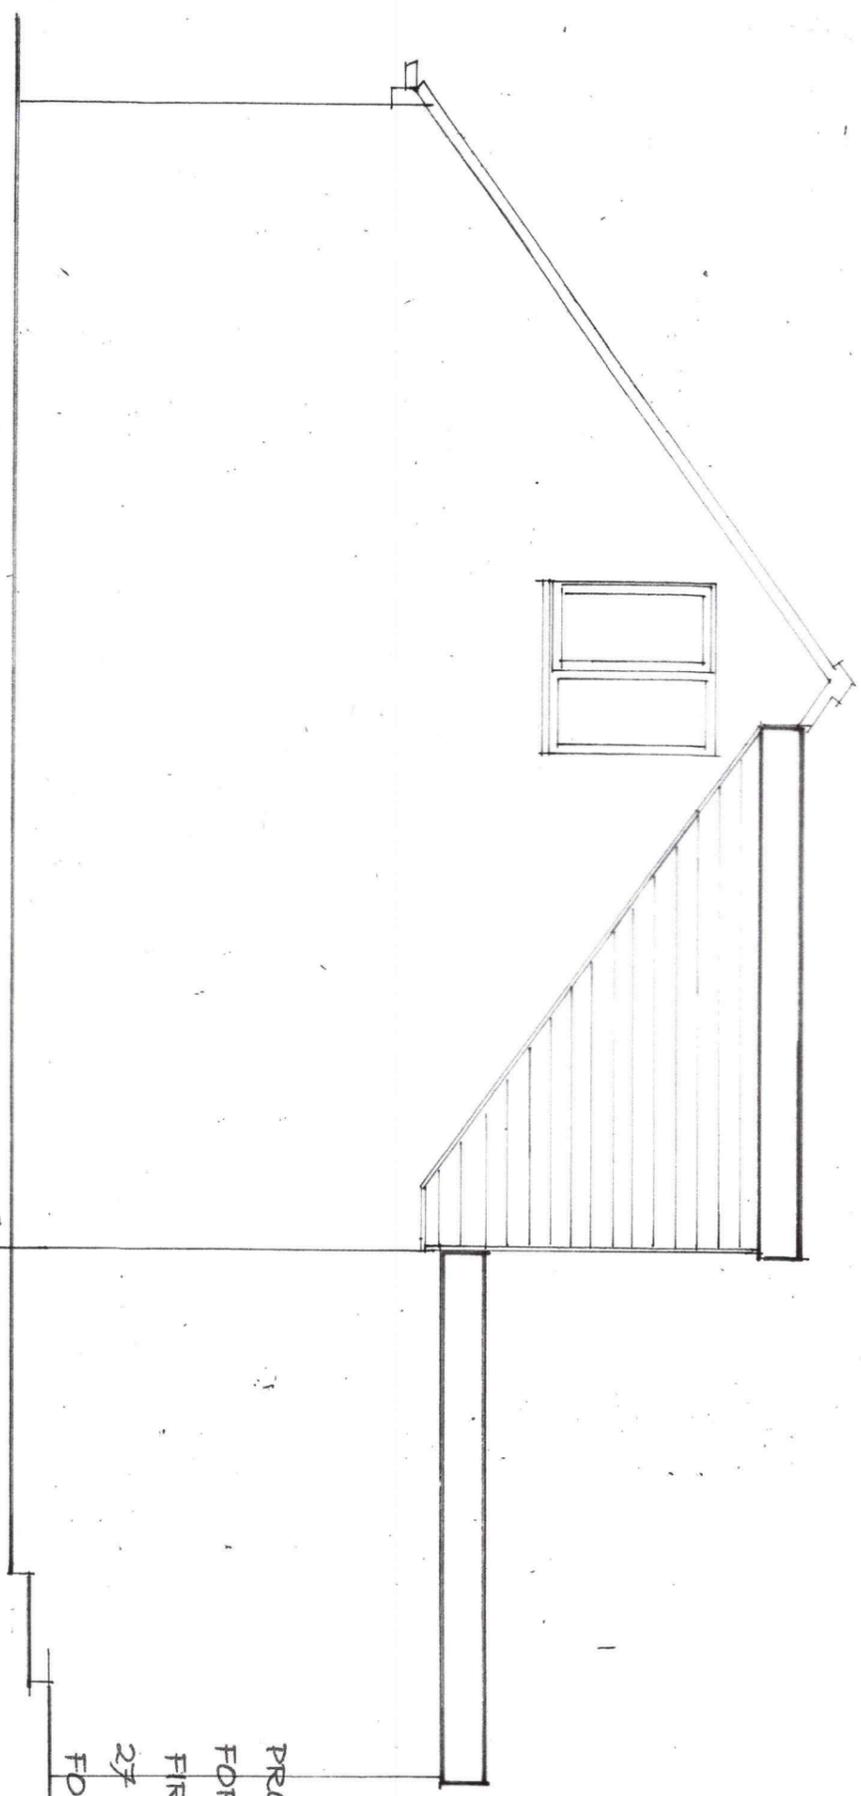

PROPOSED SINGLE STOREY REAR EXTENSION
 FOR FAMILY ROOM/KITCHEN AND
 FIRST FLOOR REAR LOFT CONVERSION AT
 27 COLLEGE VIEW, WHITEHAVEN CA28 7PJ
 FOR MR & MRS L SMITH

PROPOSED AND EXISTING SOUTH SIDE ELEVATIONS
 SCALE 1:50 @ A3 JAN 2026 LS/7