

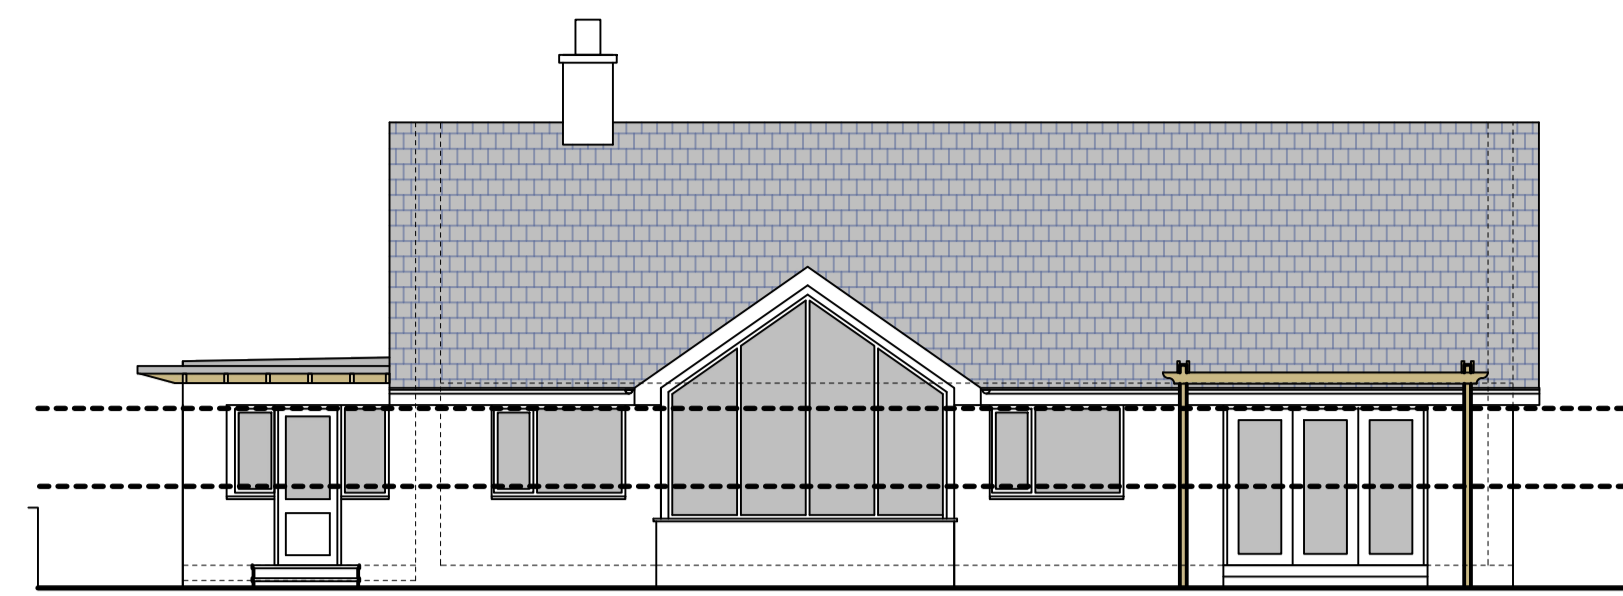
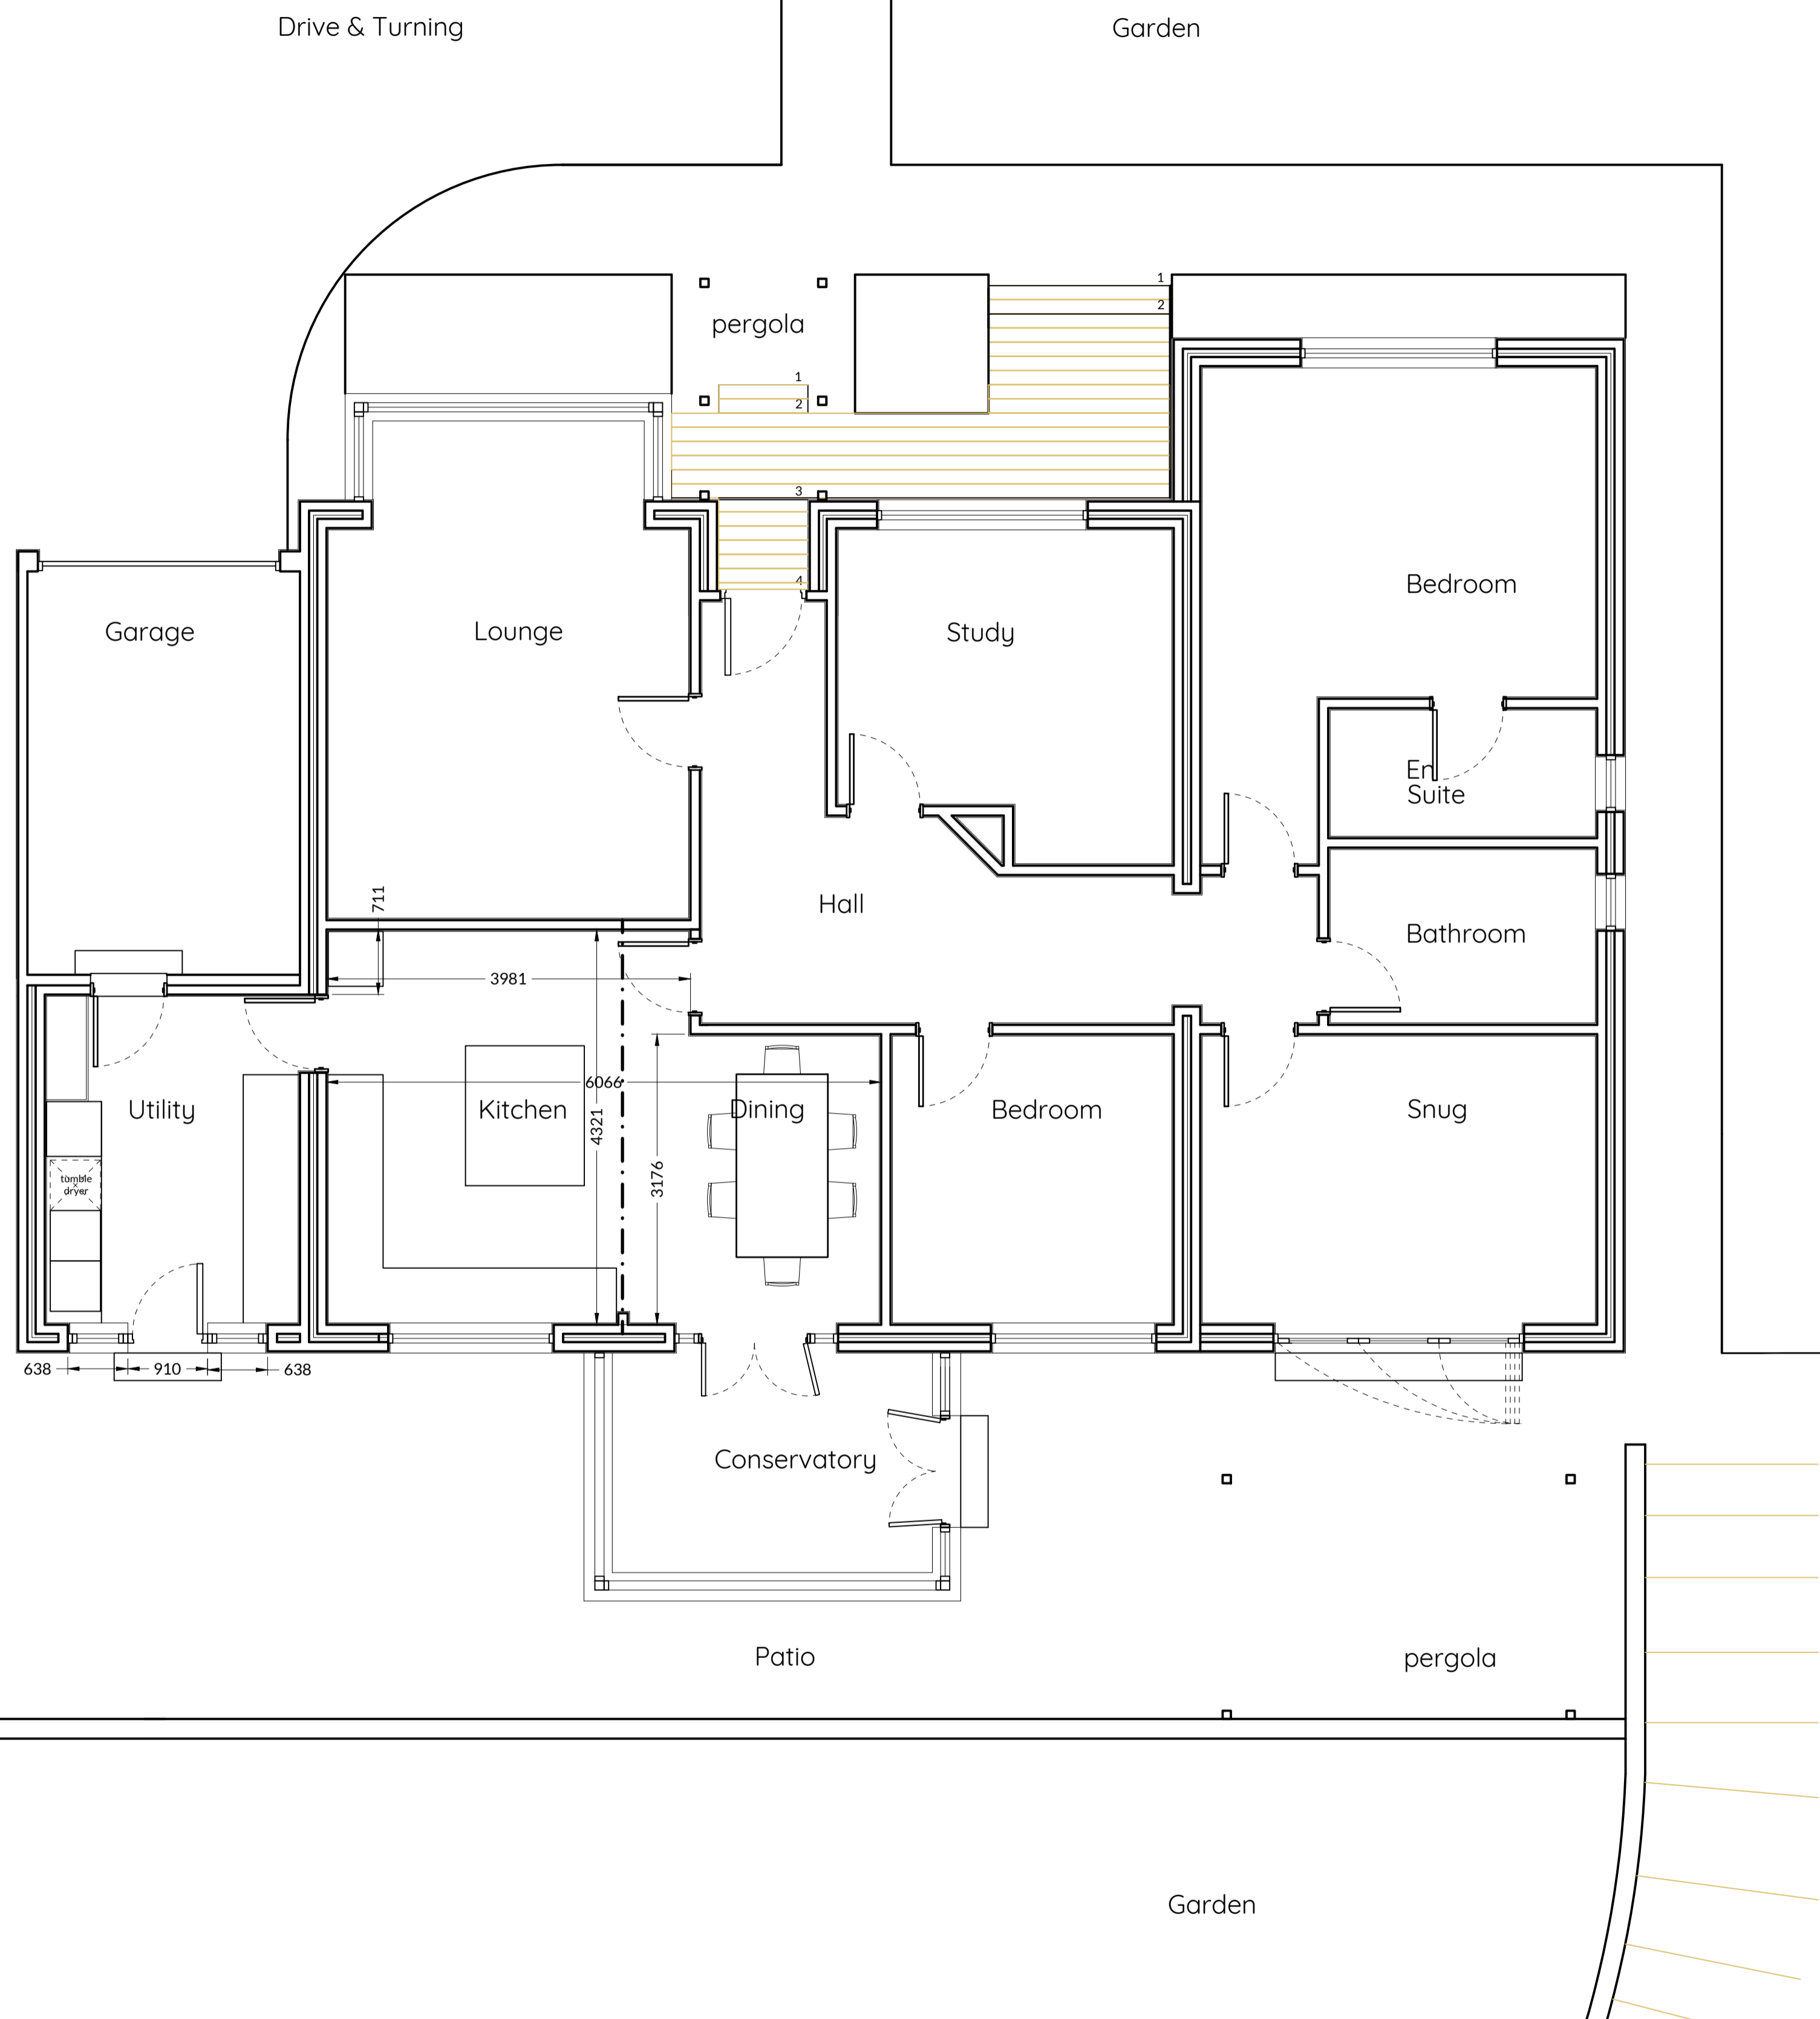
 



GROUND FLOOR PLAN - As Proposed
Scale 1:50

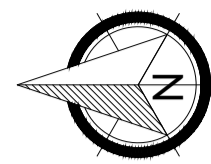


EAST ELEVATION - As Proposed
Scale 1:100

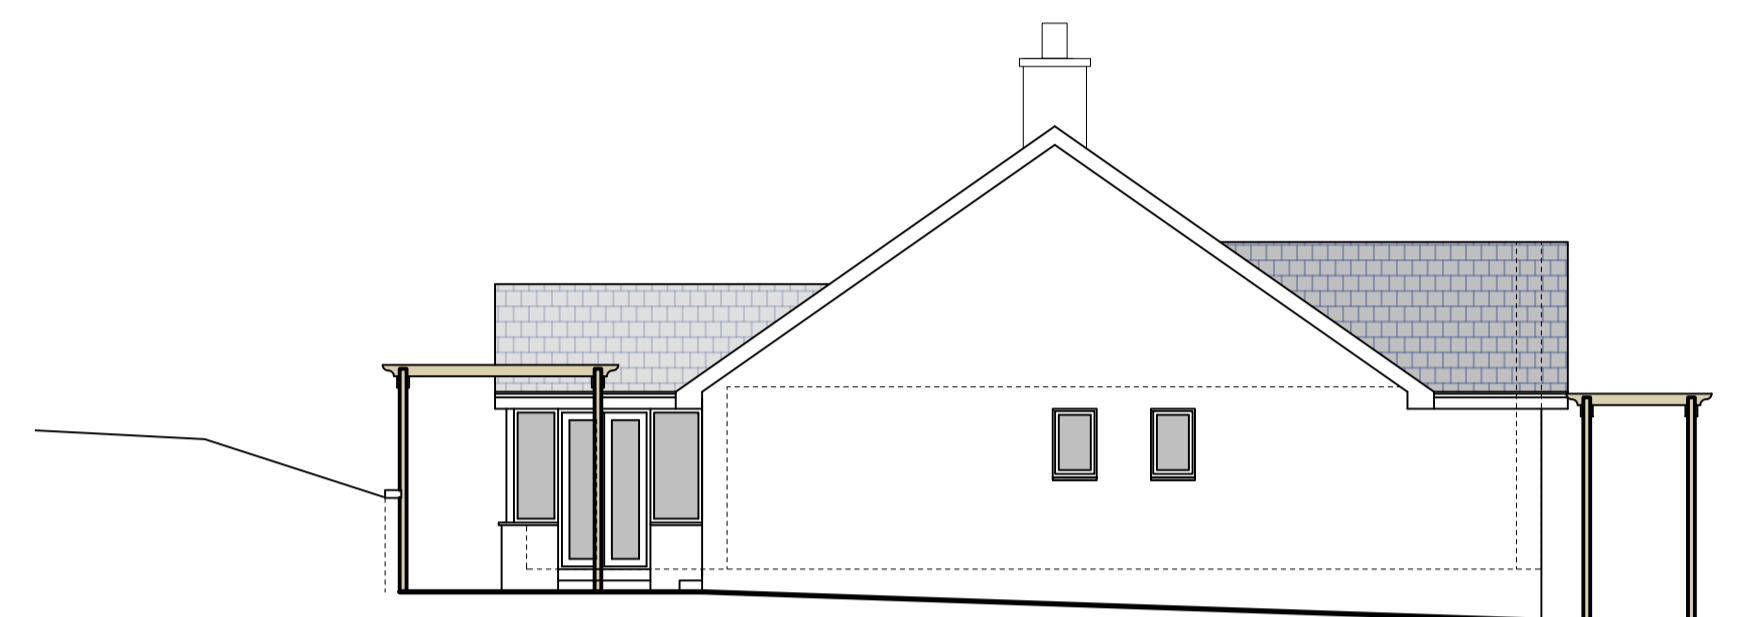


NORTH ELEVATION - As Proposed
Scale 1:100

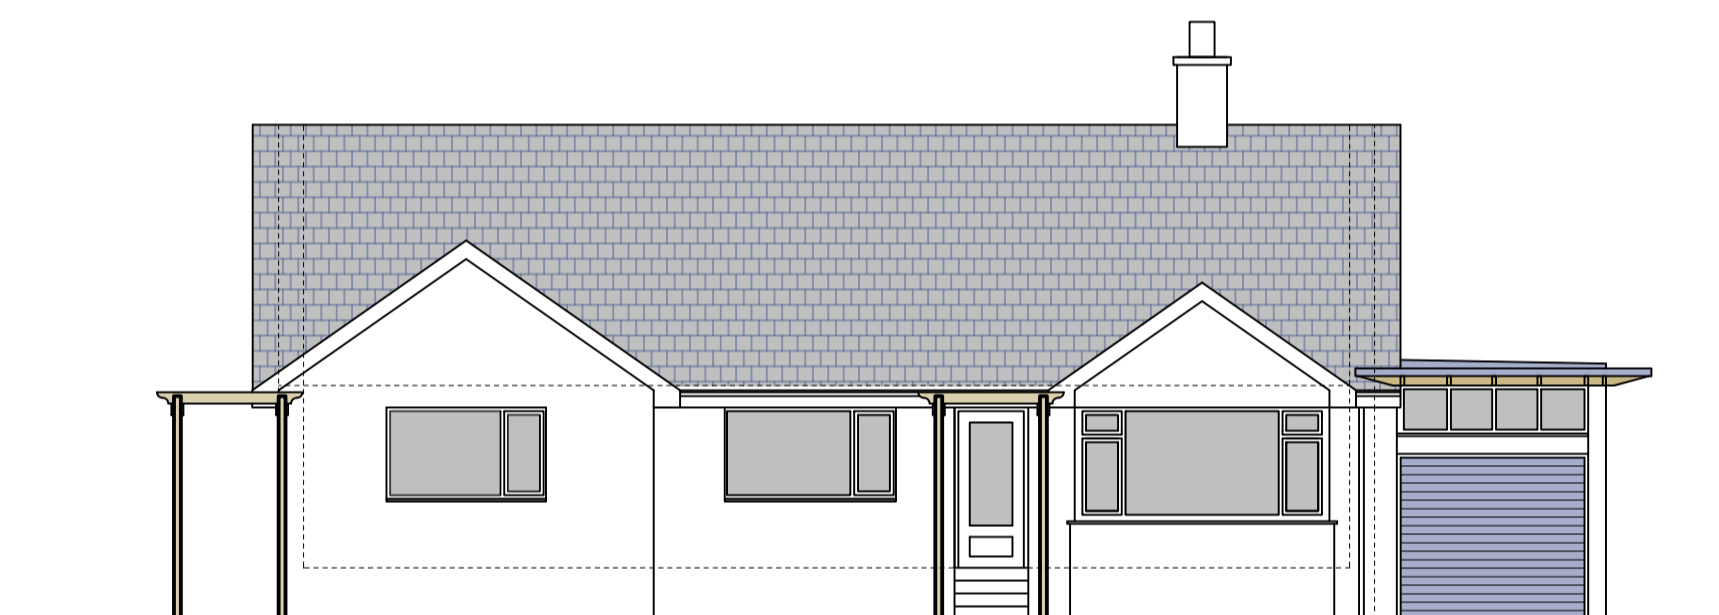

WEST ELEVATION - As Proposed
Scale 1:100

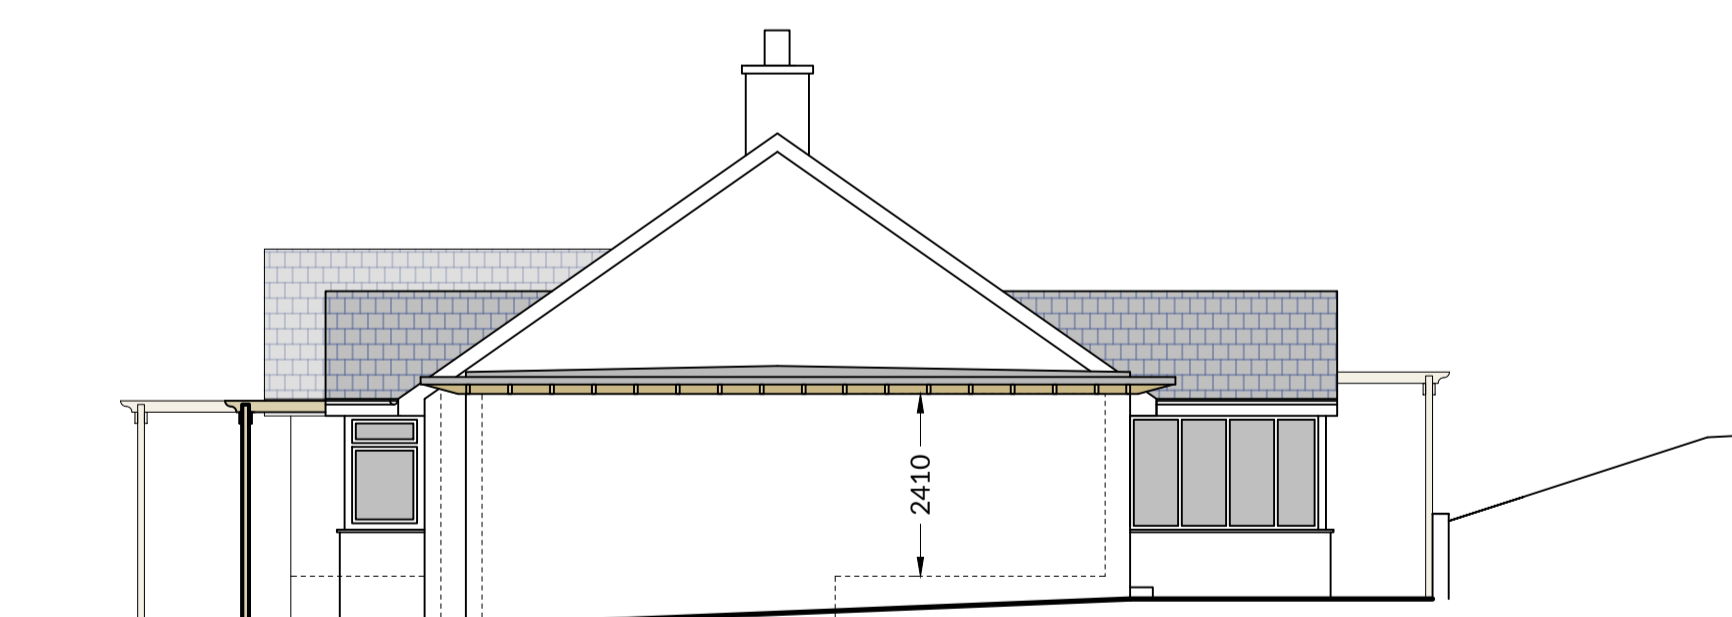

SOUTH ELEVATION - As Proposed
Scale 1:100

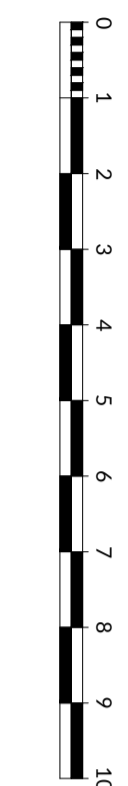

General Notes

1. The Contractor must check and verify dimensions of the whole site and building, including levels and sewer inverts, before commencing work.
2. This drawing is to be read with and checked against any specialist drawings, including those of the engineer's before work commences.
3. The Contractor must work in strict compliance with all British Standards, Building Regulations, Acts of Parliament and European Legislation.
4. This drawing and the work shown are copyright of Space Designed Solutions Ltd and cannot be copied without consent.

No.	Revision/Issue	Date



T: 01768 862437 M: 07909 864444 E: lee@space-ds.co.uk
Architecture - Interior Design - Extensions - Refurbishment & Conversion Work
Linden Cottage, Milburn, Penrith, Cumbria, CA10 1TN www.space-ds.co.uk

Client Name and Address
**Mr & Mrs Benedic
Snaefell
St. Bees CA27 0BD**

Project
Proposed Refurbishment

Drawing Title
Plan & Elevations As Proposed

Date
12.2021
Scale
1:50 @ A1
Drawn By
LP
Purpose
Planning

Drawing
2021.08
201A
Revision
Garage reduced in width