

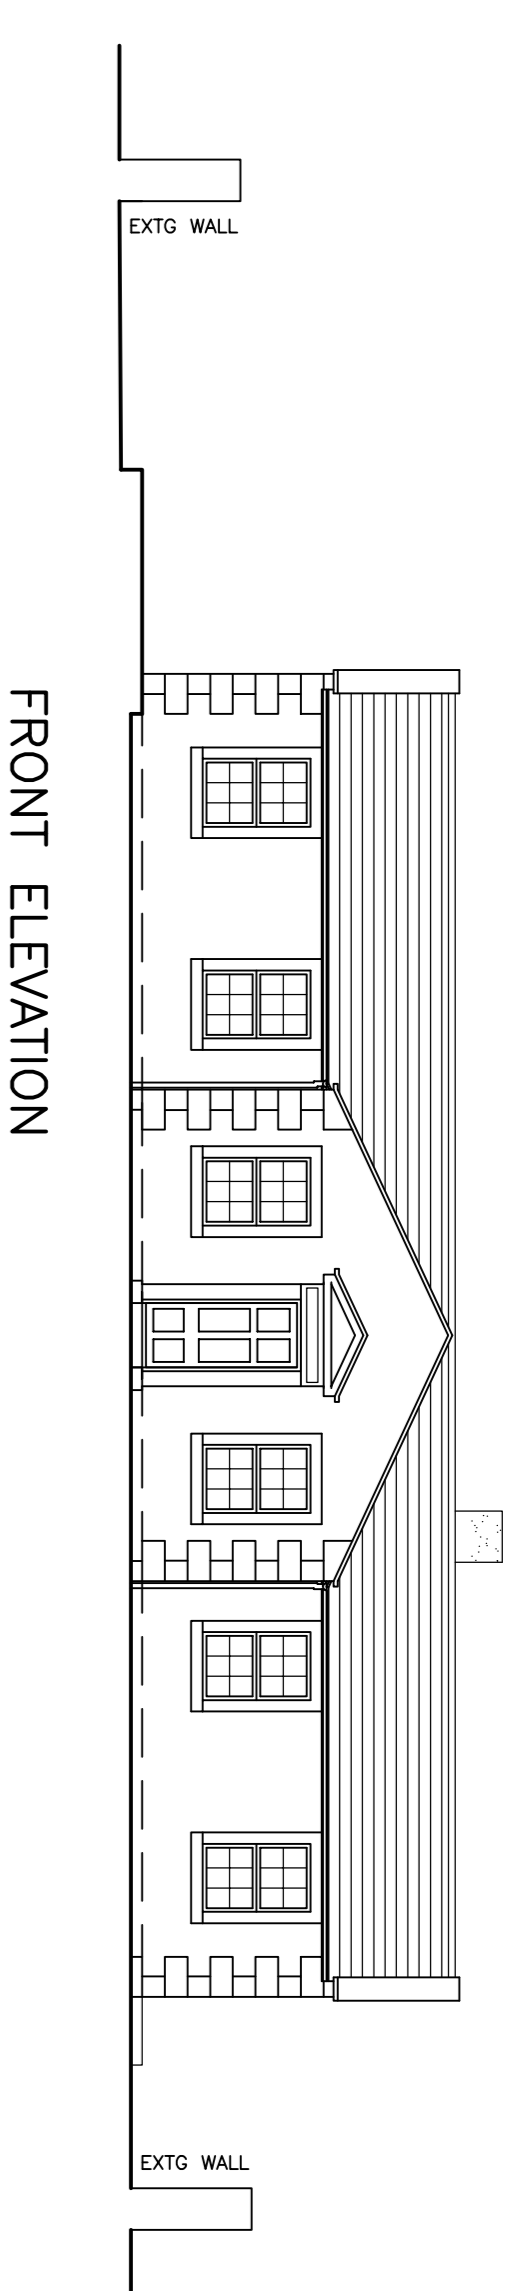



DWELLING & GARAGE – PROPOSED EXTERNAL FINISHES
 WALLS – SMOOTH GREY THROUGH COLOURED RENDER.
 ROOF – DARK GREY EDGEWIERE P.C. TILES BY Messrs. MARLEY LTD.
 DOORS – DARK GREY UP.V.C. IN WHITE UP.V.C. FRAMES.
 GARAGE DOORS – DARK GREY COLOUR COATED SECTIONAL METAL UP & OVER.
 WINDOWS & SCREENS – WHITE UP.V.C. WITH DOUBLE GLAZING.
 P.C. CILLS, PORTICO AND CAPPINGS – GREY ARCHITECTURAL CAST STONEMWORK.
 SURROUNDS & CORNER STONES – FORMED IN SMOOTH GREY THROUGH COLOURED RENDER.
 GUTTERS & DOWNSPOUTS – BLACK UP.V.C. ON DARK GREY UP.V.C. FASCIAS.

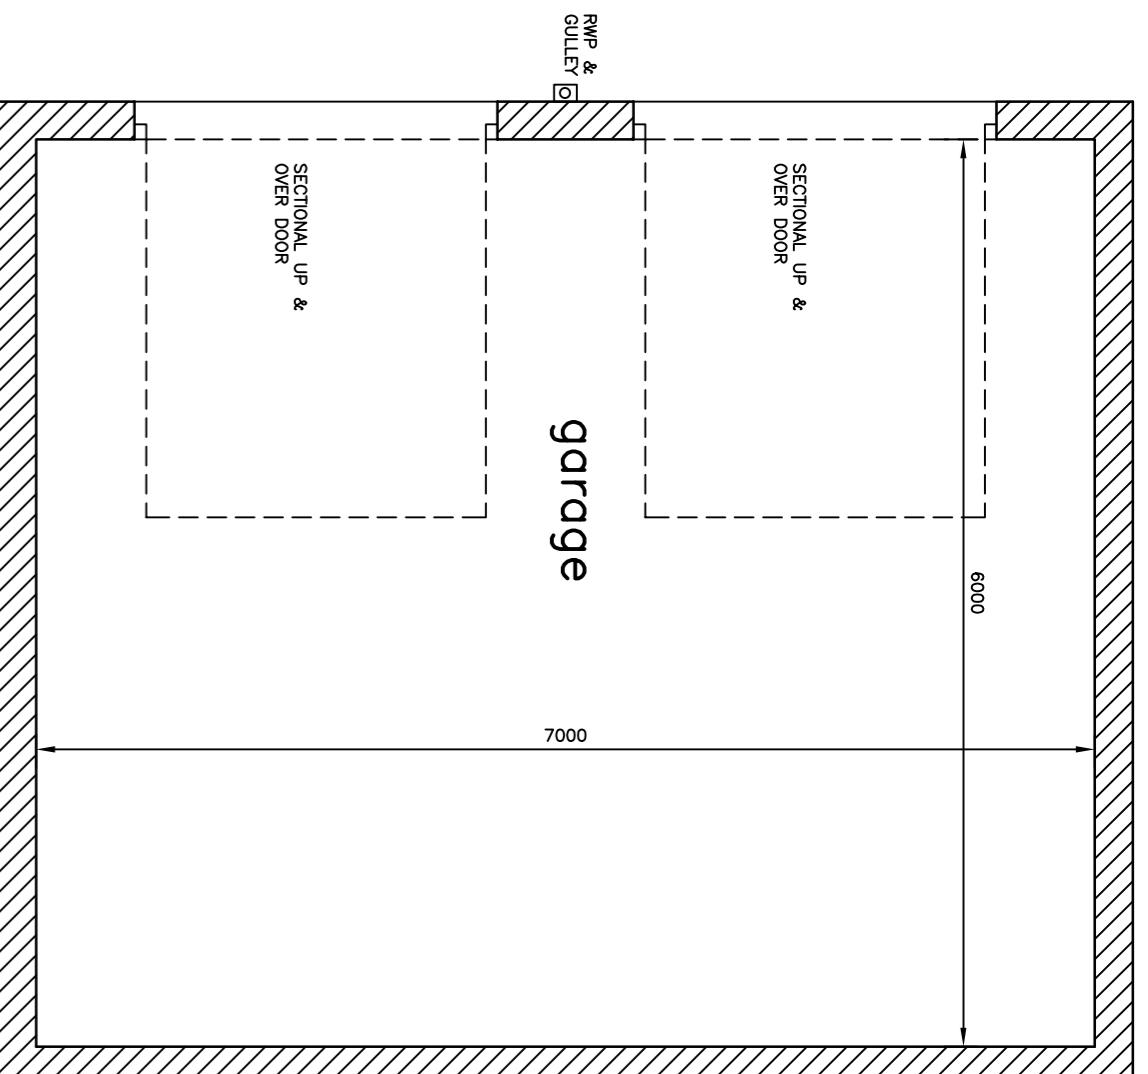


FRONT ELEVATION

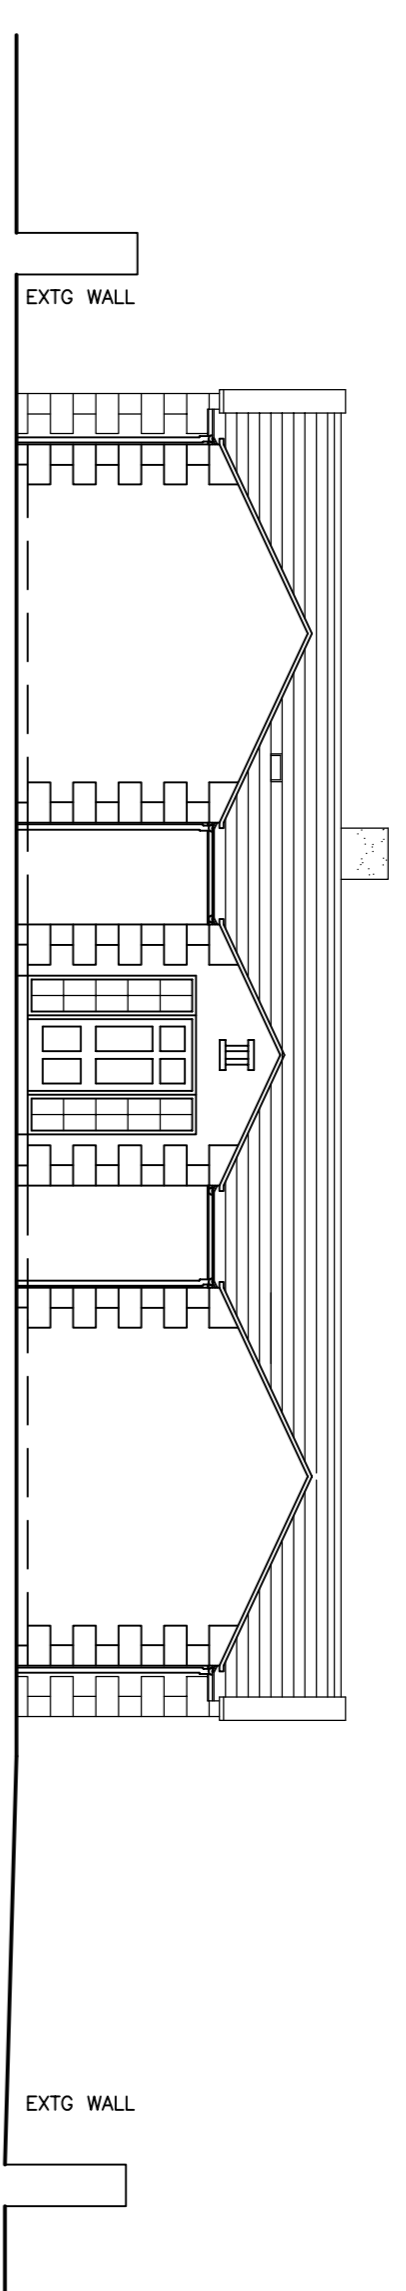


REAR ELEVATION

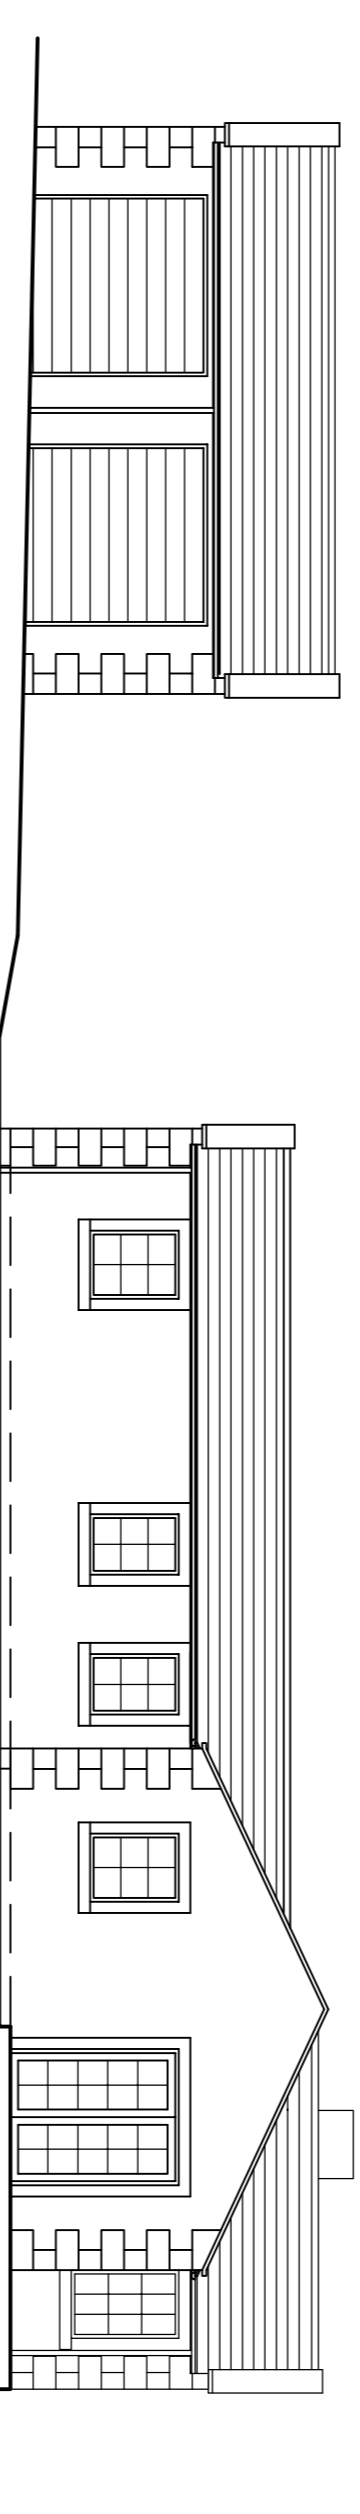

SIDE 1 ELEVATION

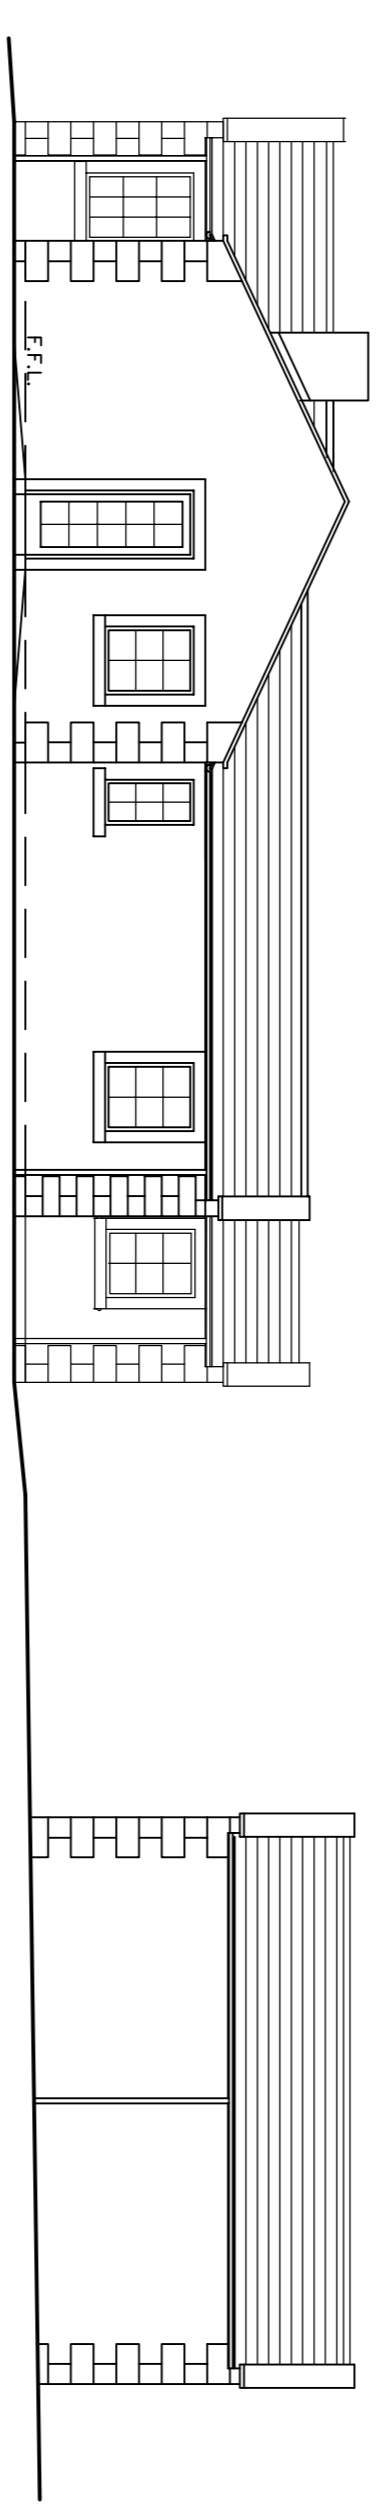


SIDE 2 ELEVATION

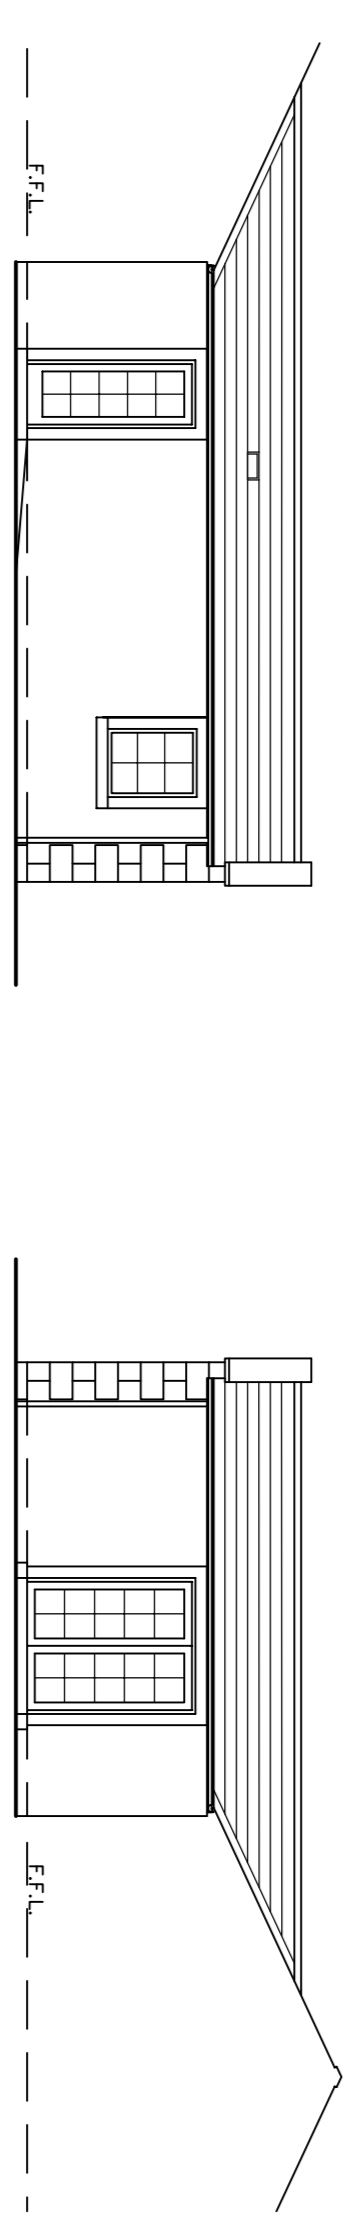

COURTYARD 1

COURTYARD 2

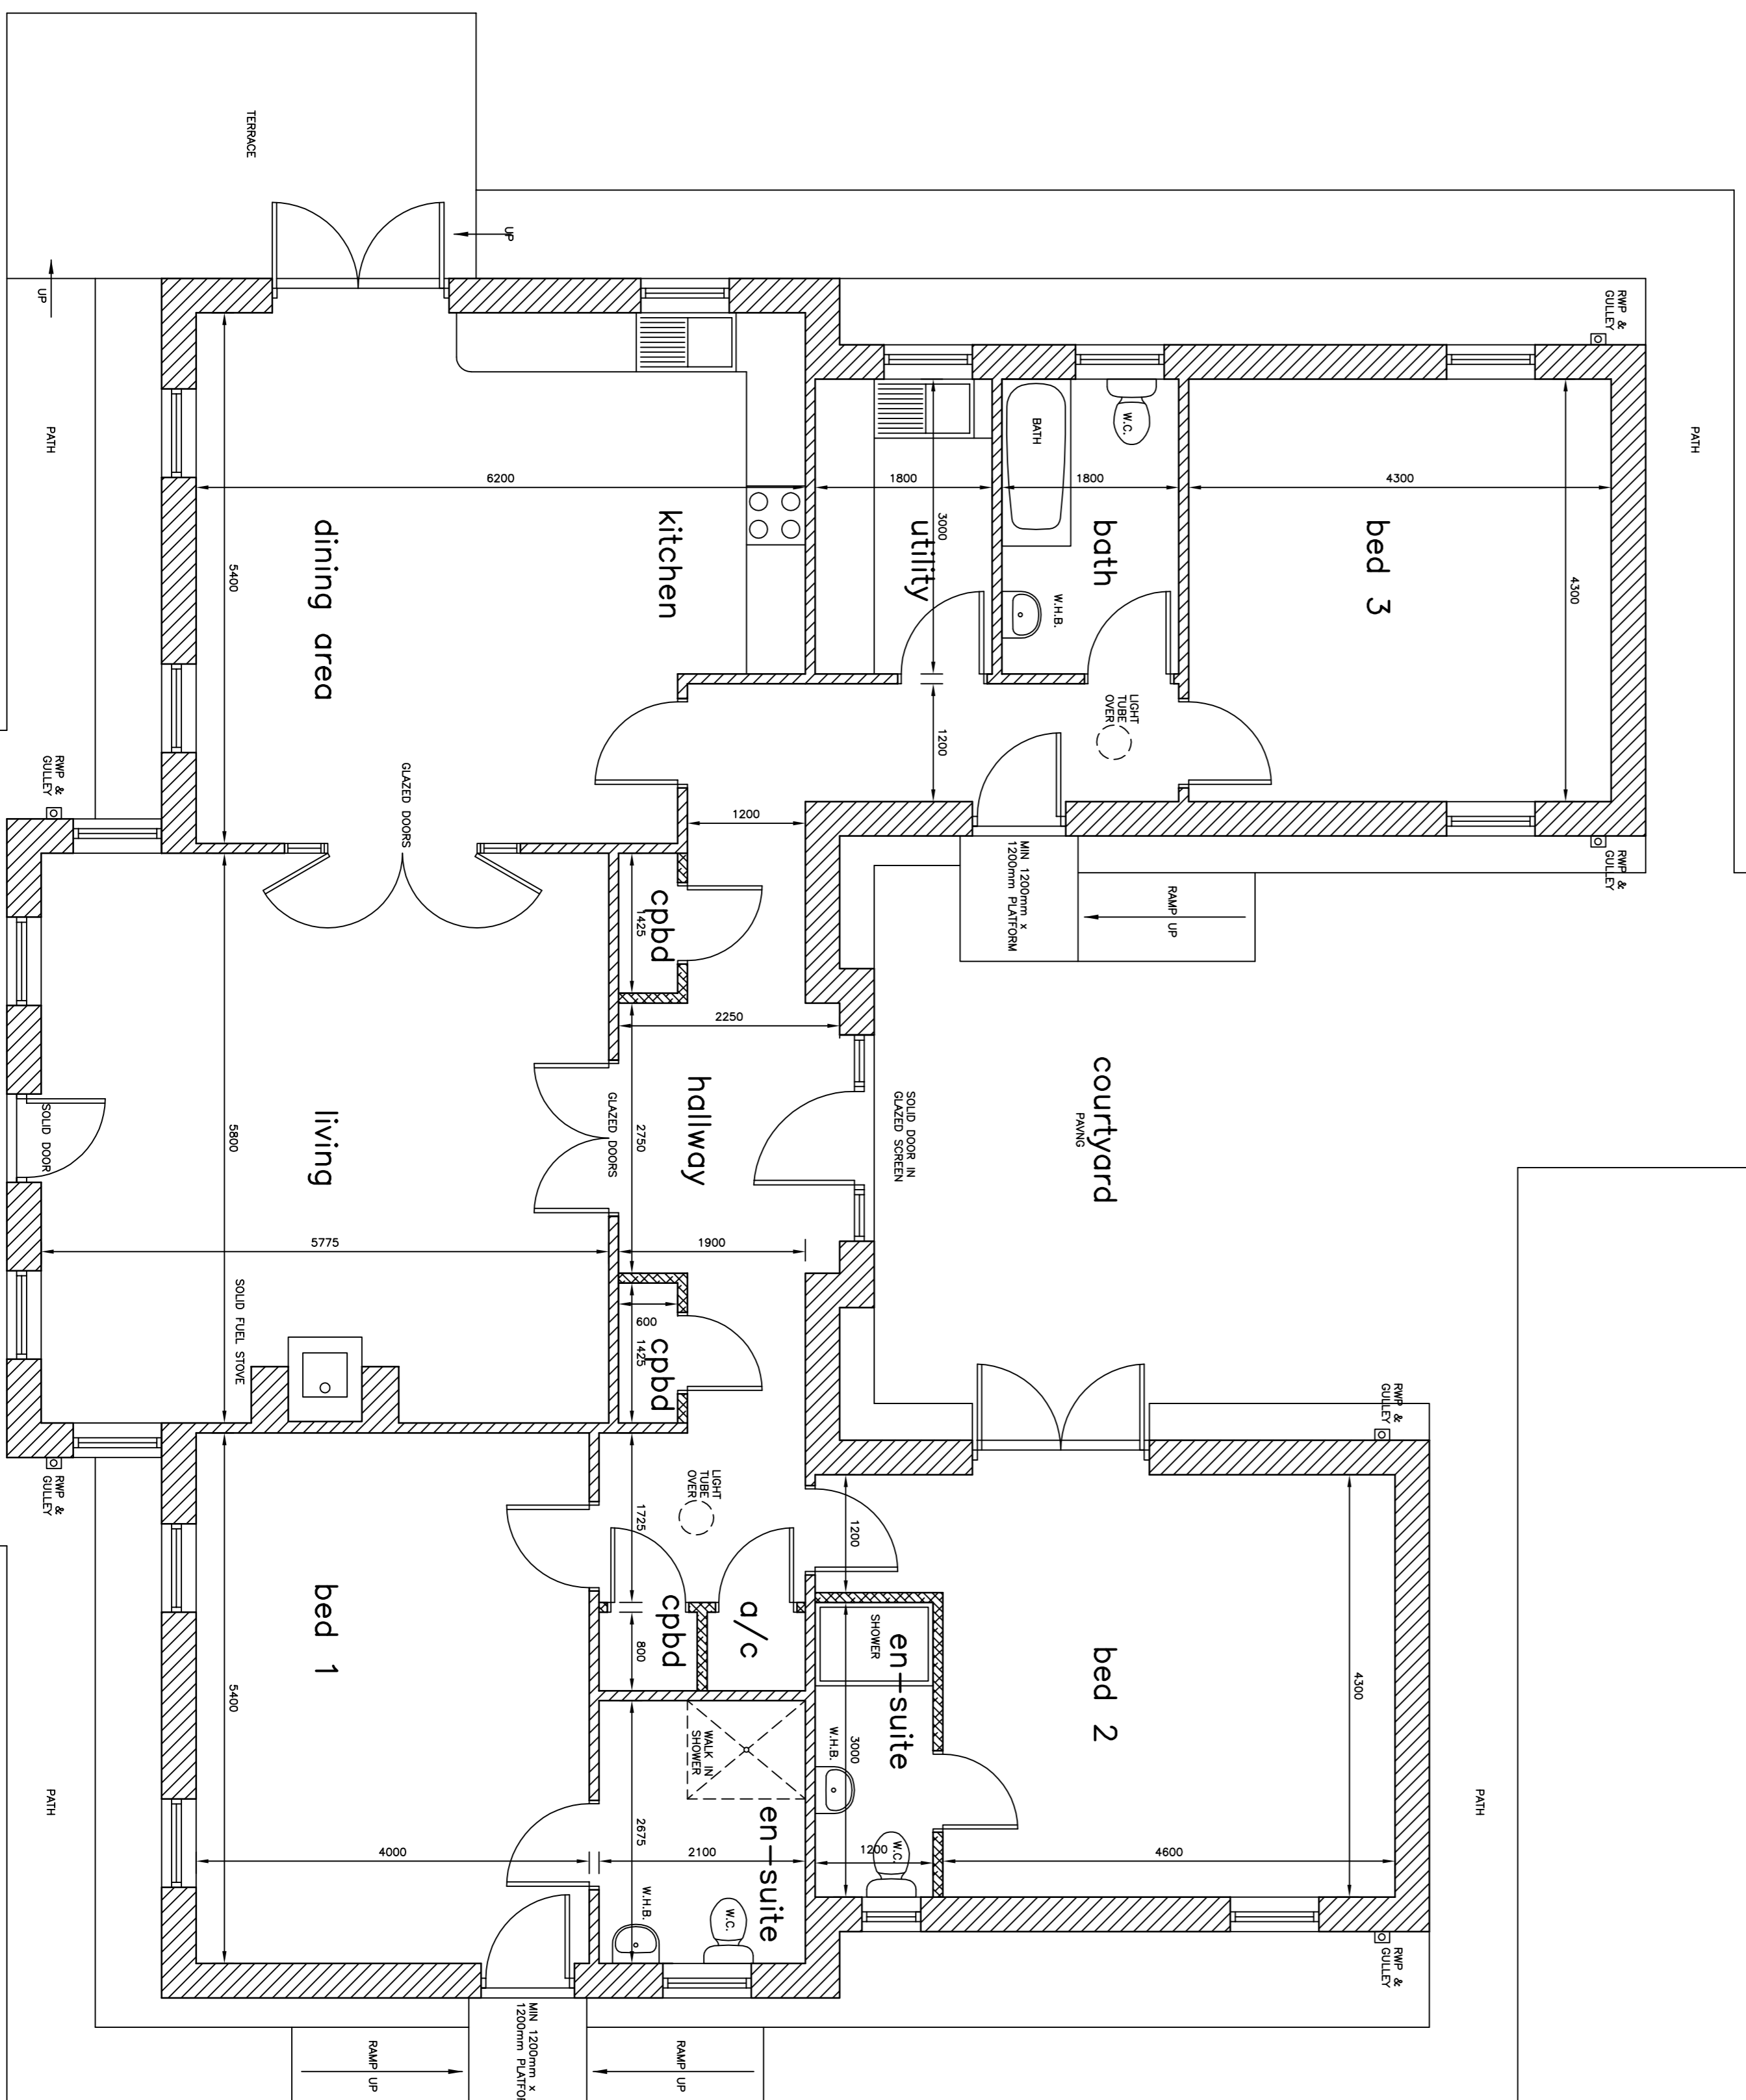

GROUND FLOOR PLAN

client Mr & Mrs W V LITTLE
 project NEW DWELLING
 HARRAS DYKE FARM : HARRAS MOOR
 WHITEHAVEN
 title FLOOR PLAN & ELEVATIONS
 date Nov 2023 scale 1:50 1:100 dng no. SP-202301-02
 Stephen Poultney
 23 Vicarage Lane Cockermouth Cumbria CA13 9DQ
 Tel No 01900 824954 Mob 07745572777