


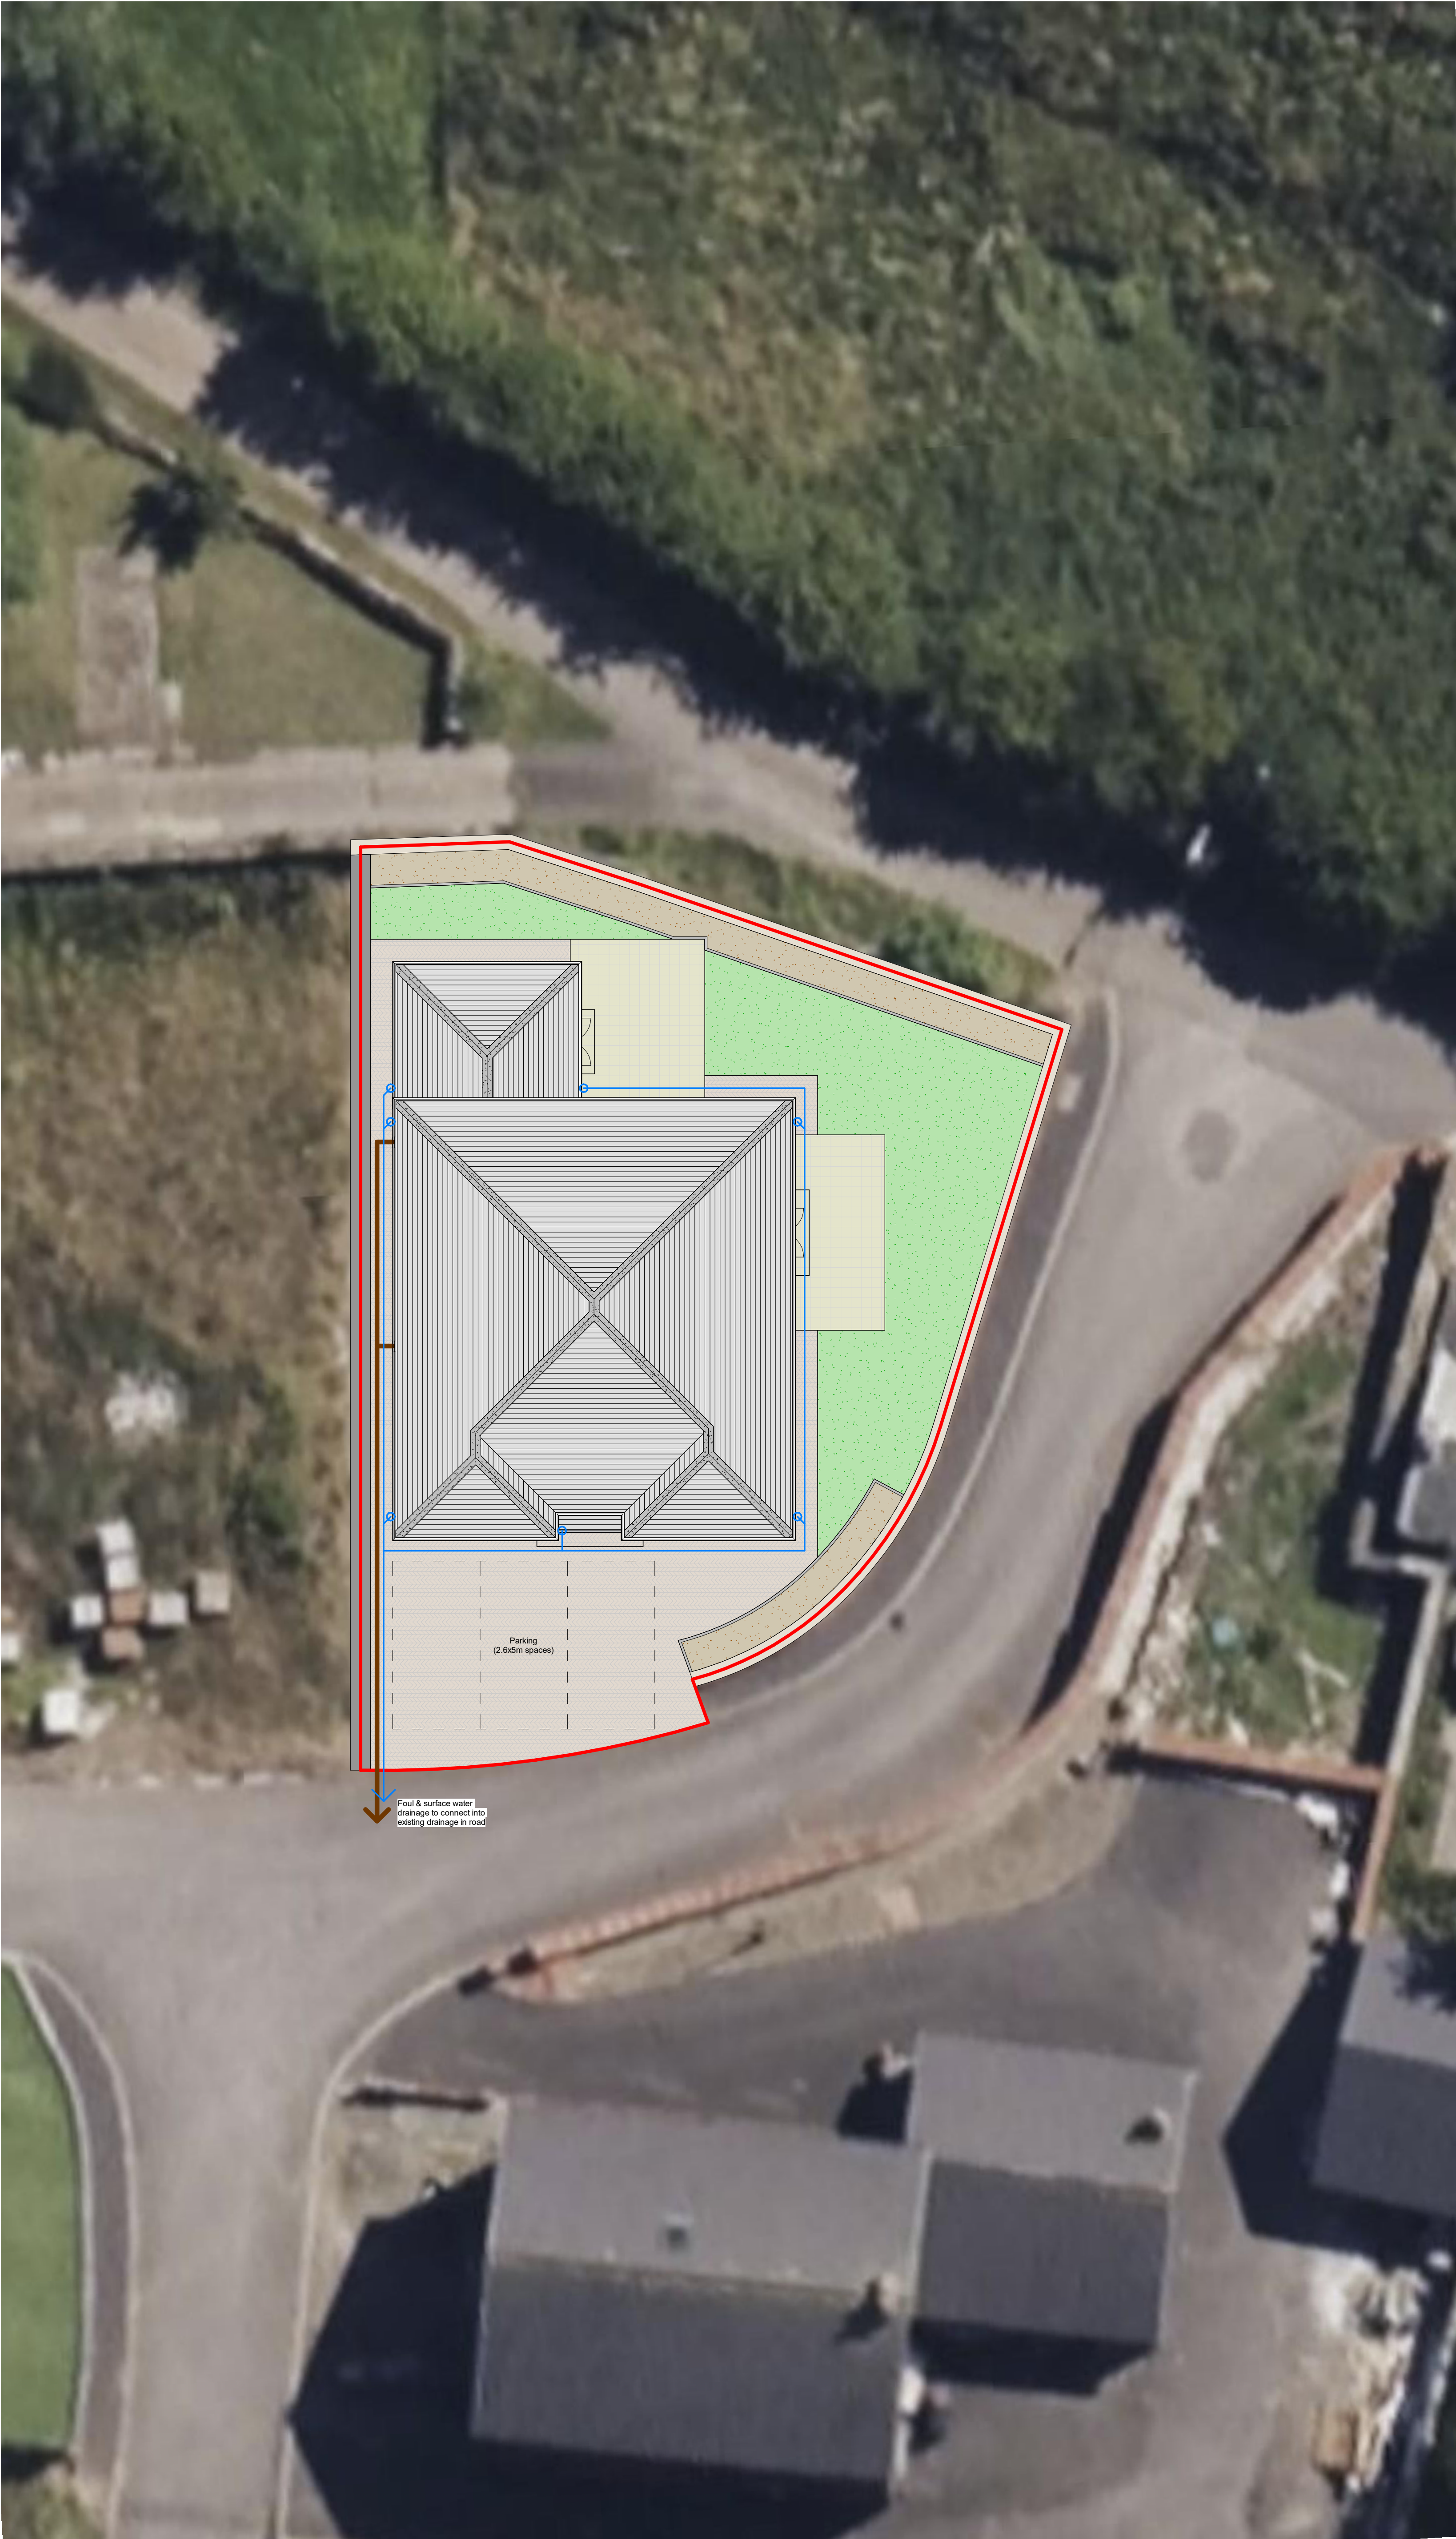

Proposed Site Plan
1 : 100


NOTES

Do not scale this drawing.

All dimensions are in millimetres unless stated otherwise.

This drawing is to be read in conjunction with all other relevant drawings and specifications.

The copyright of this drawing is vested in SRH Architecture and must not be copied or reproduced without written consent of a Director.

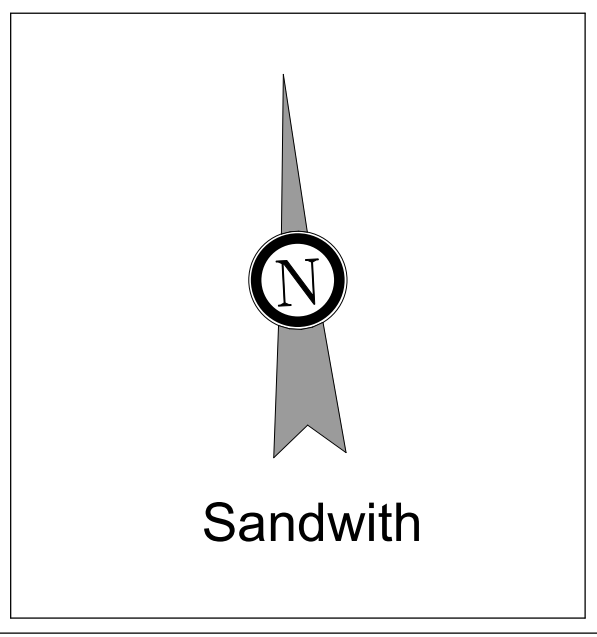

Key:

- Grass
- Gravel
- Patio
- Block Paving
- Proposed Dwelling
- Soft Landscaping
- Proposed Dwarf Retaining Wall With 1.5m Fence On Top
- Existing Boundary Wall With Proposed 1.5m Fence On Top
- Application Boundary
- Surface Water Drainage
- Rain Water Downpipe
- Foul Drainage

D	08.07.26	Drainage information added.	SH
C	11.03.26	Planning issue.	SH
B	17.02.26	Preliminary Design issue for comment.	SH
A	29.01.26	Initial work in progress issue for comment.	SH
Rev	Date	Description	Initial

SRH ARCHITECTURE

Honey House, Crackenthorpe, Appleby,
Cumbria, CA16 6AF.

t: 07730 651 866
e: sam@srharchitecture.co.uk

Project:
New Build House
Sandwith, Whitehaven, CA28 9US

Client: Mr. Richard & Mrs Claire Fawcett

Drawing Title:
Proposed Site Plan

Planning

Scale @ A1 As indicated	Drawn By SH	Date 29.01.26	Revision D
SRHA	Project 0326	Series 02	Number 100