


NOTES

Do not scale this drawing.


All dimensions are in millimetres unless stated otherwise.

This drawing is to be read in conjunction with all other relevant drawings and specifications.

The copyright of this drawing is vested in SRH Architecture and must not be copied or reproduced without written consent of a Director.

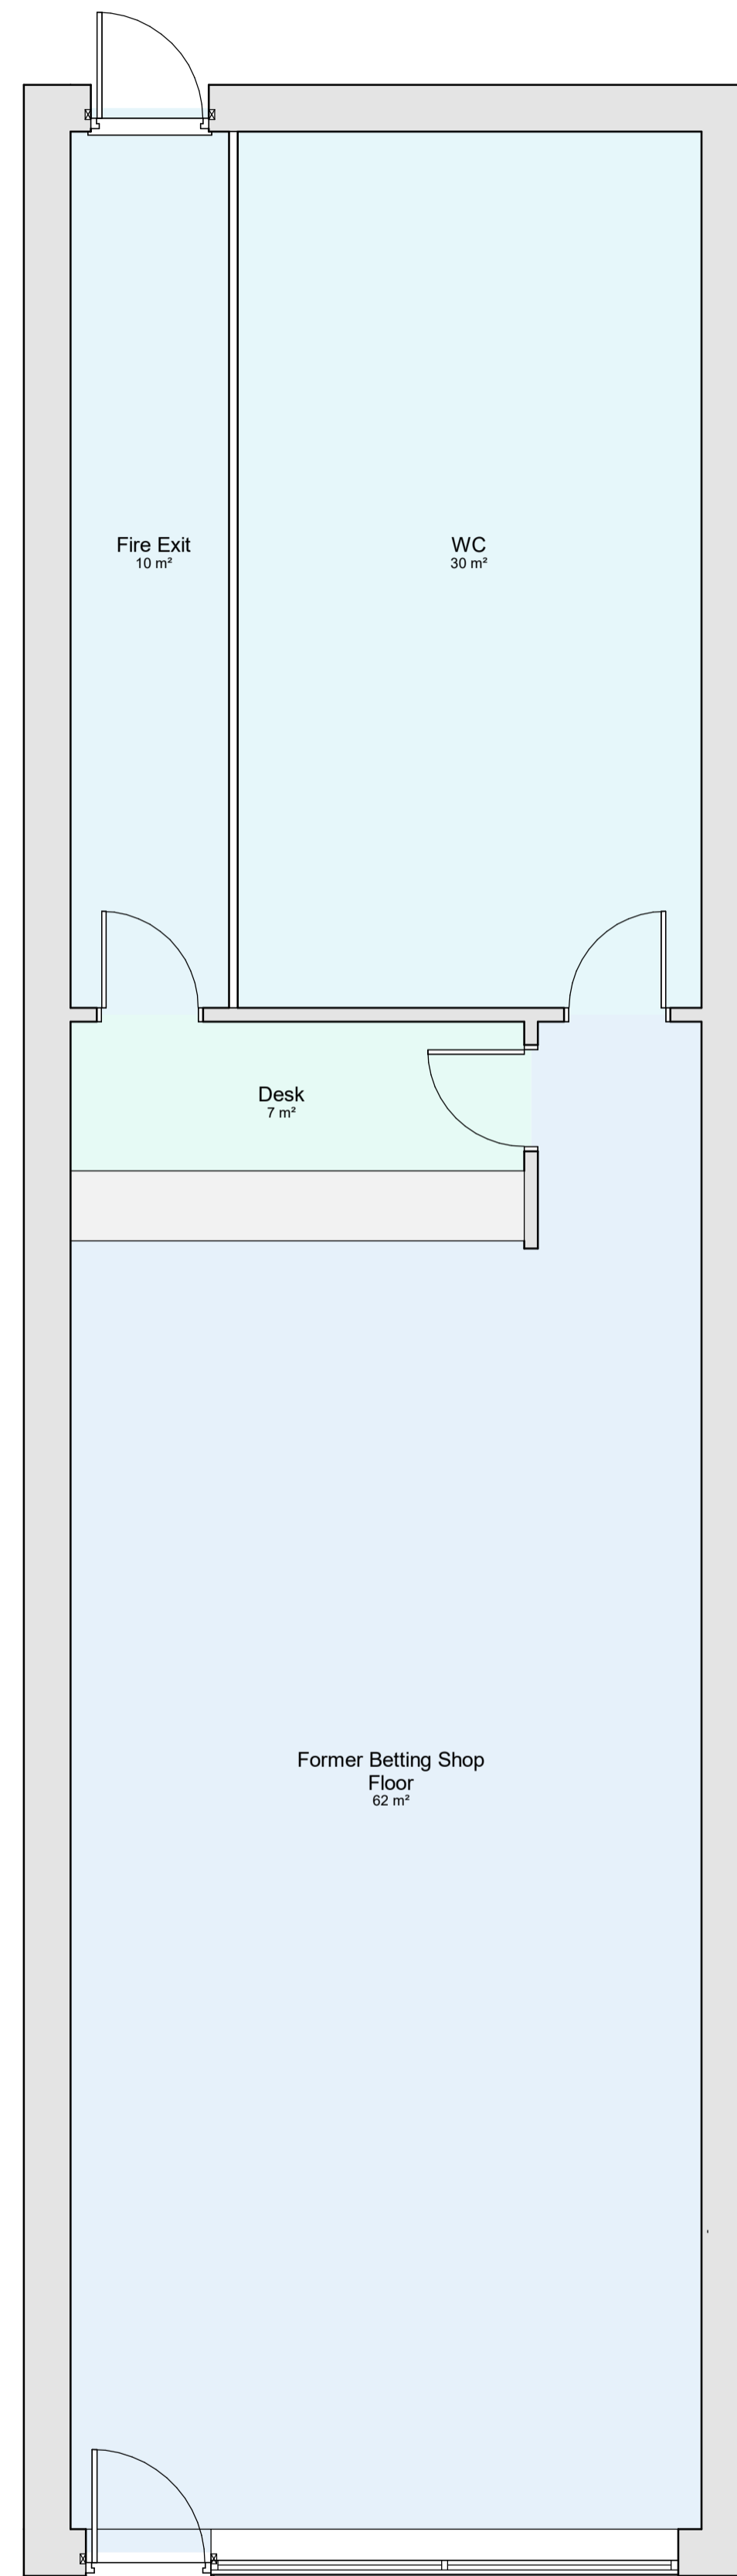

Existing Floor Plan

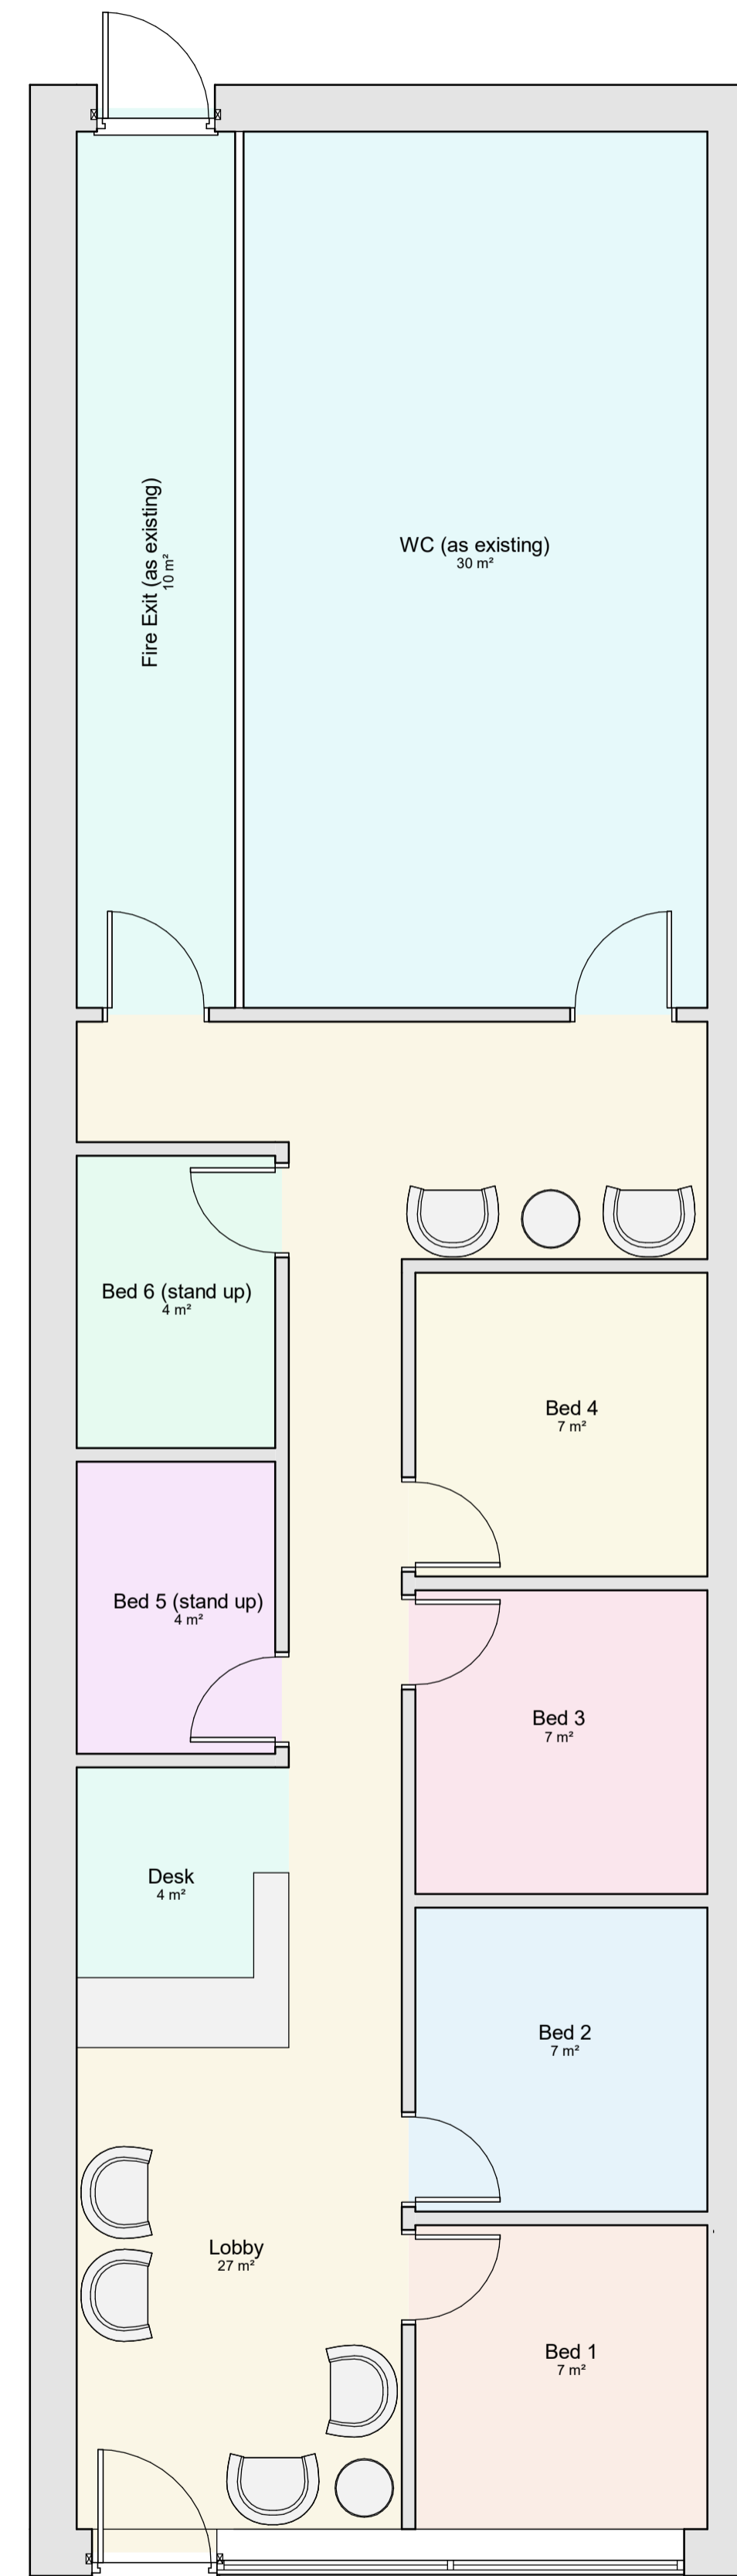

Proposed Floor Plan

A	06.09.23	Planning issue.	SH
Rev	Date	Description	Initial

**SRH** ARCHITECTURE

Rose Cottage, Crackenthorpe, Appleby,  
Cumbria. CA16 6AF.

t: 07730 651 866  
e: sam@srharchitecture.co.uk

**Project:**  
Change of use to Proposed Sunbed Shop at  
Unit 3, Lowther St, Whitehaven, CA28 7DG

**Client:** Ms. Stephanie Plaskett

**Drawing Title:**  
Existing & Proposed Floor Plans

**Planning Issue**

Scale @ A1	Drawn By	Date	Revision
1 : 50	SH	06.09.23	A
SRHA	Project	Series	Number
	1523	02	001