


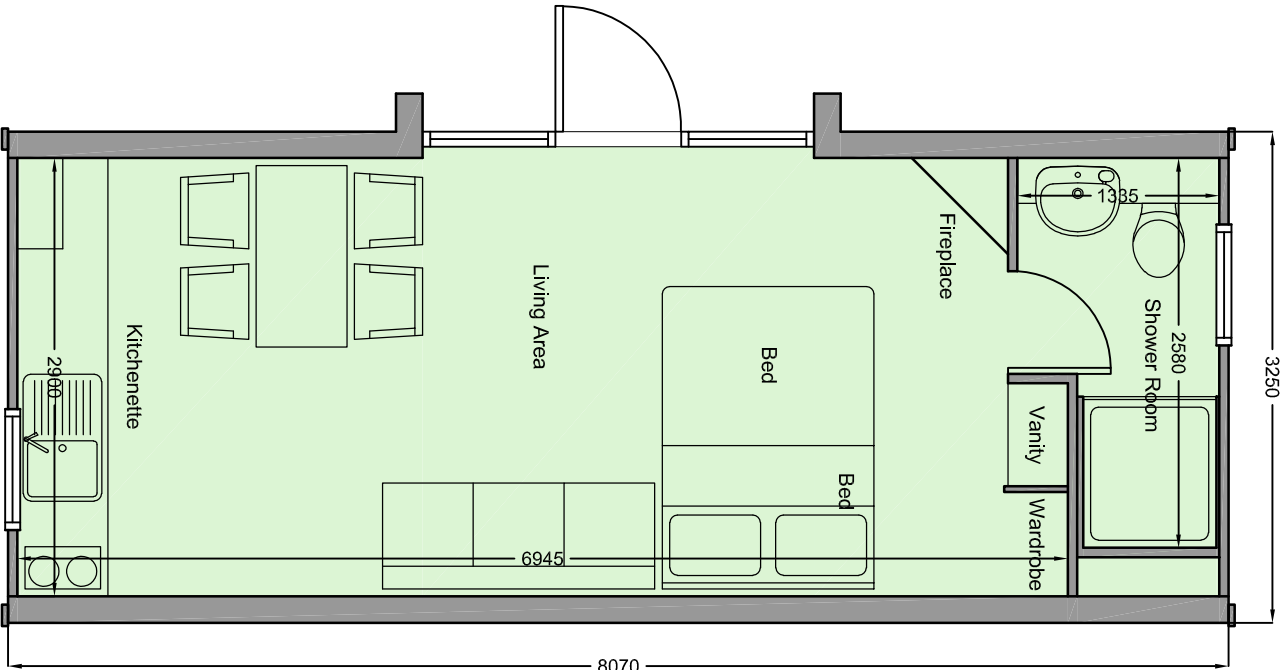


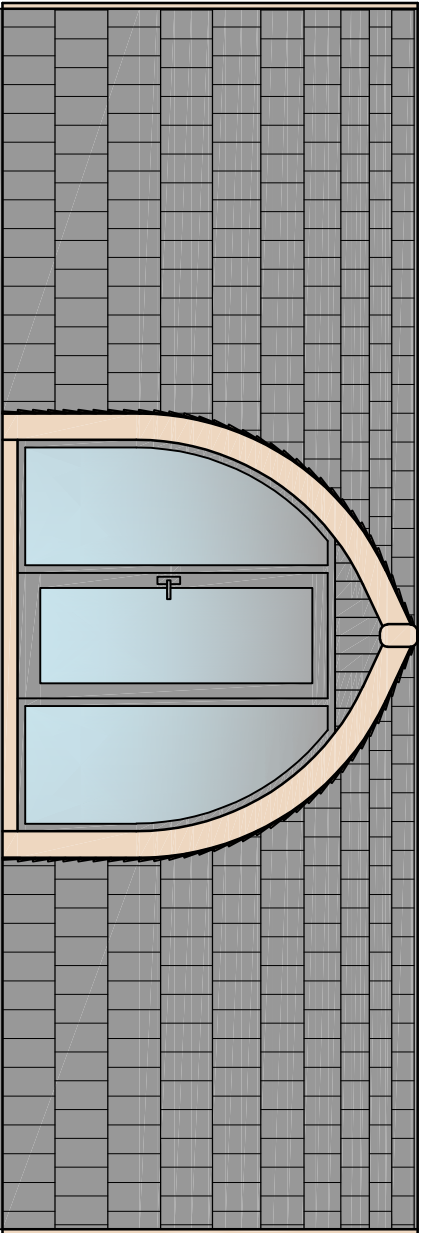


FLOOR PLAN
TYPE E

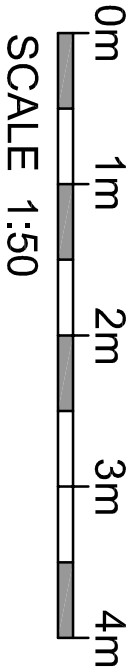


FRONT ELEVATION

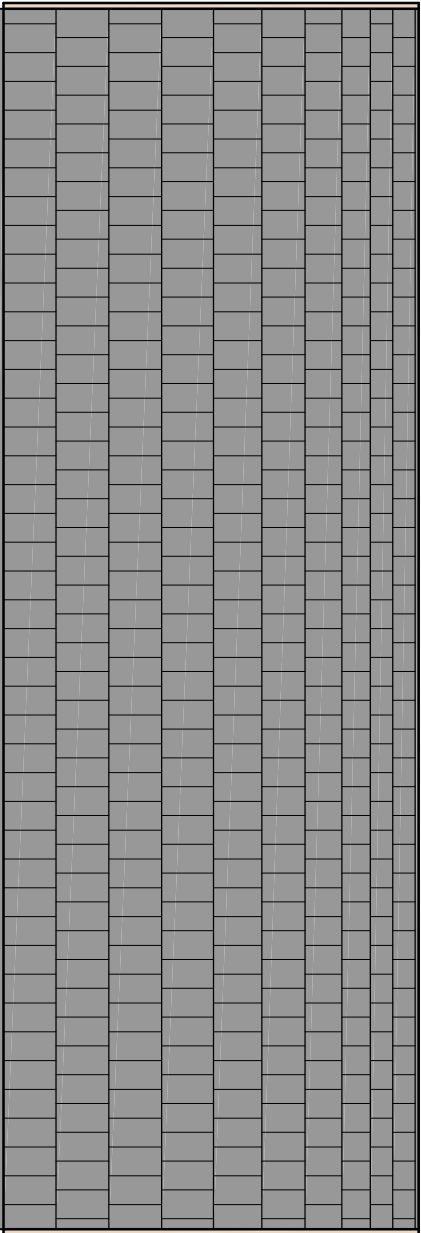

REAR ELEVATION

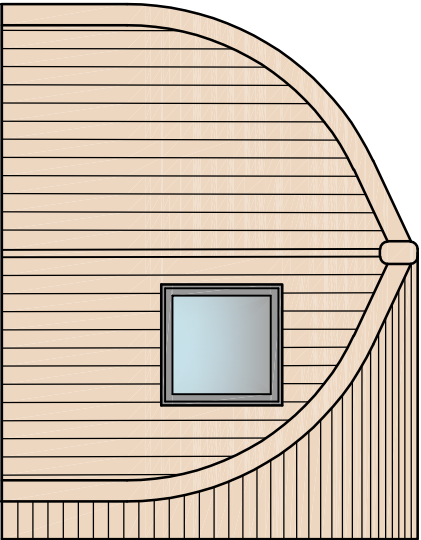

SIDE ELEVATION

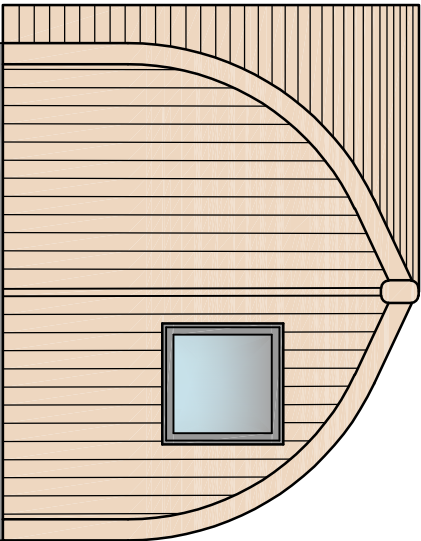

SIDE ELEVATION

Project: LUNE VALLEY PODS				
Title: TYPE E LAYOUT PLAN AND ELEVATIONS				
Client: Lune Valley Pods		www. lunevalleypods.co.uk		
Drawn: SD				
Check: SD				
Date: 06.08.18				
Scale: 1:50				
Paper: A3				
Issue: PLANNING		Unit 3 Intack Farm Longdales Lane Nether Kellatt Carnforth Lancashire LA6 1HB Tel: 01524 572311 Mob: 07887 852535 Email: info@lvtp.co.uk www.lunevalleypods.co.uk		
Drawing Number				Rev
465-005				