




# PLANNING ISSUE

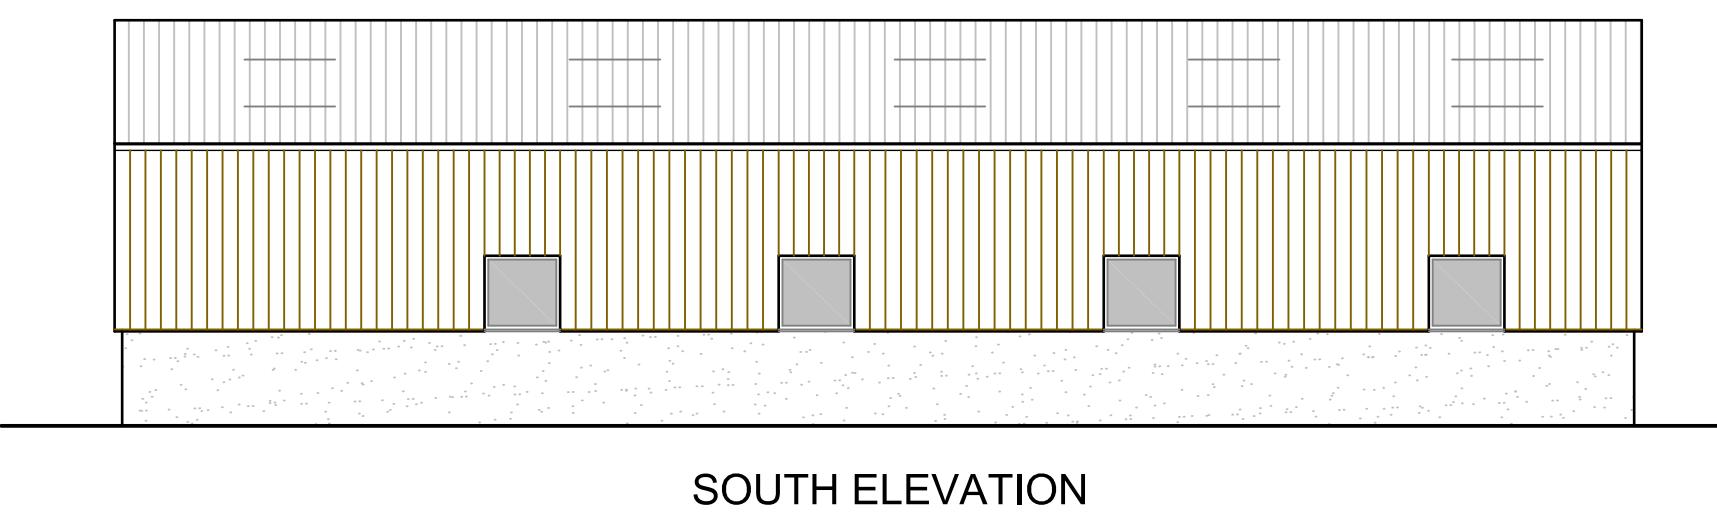


SOUTH ELEVATION

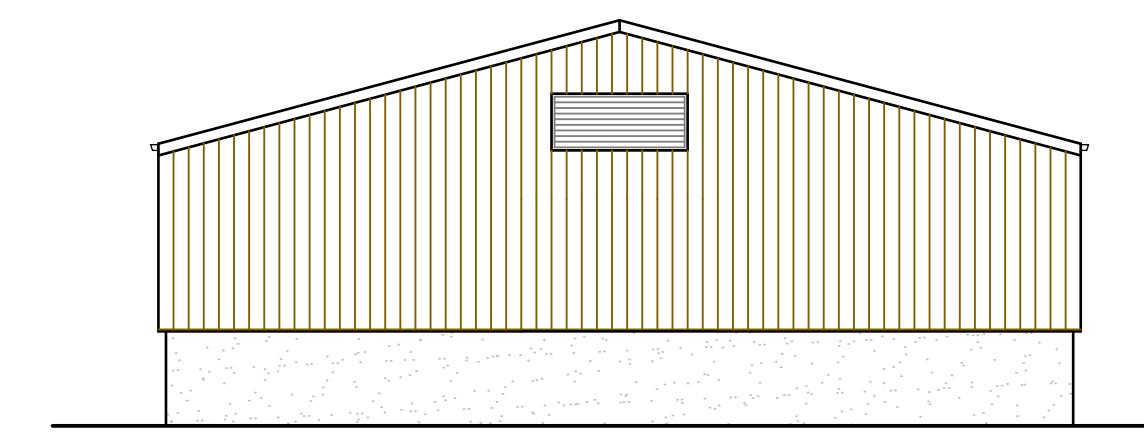


WEST ELEVATION

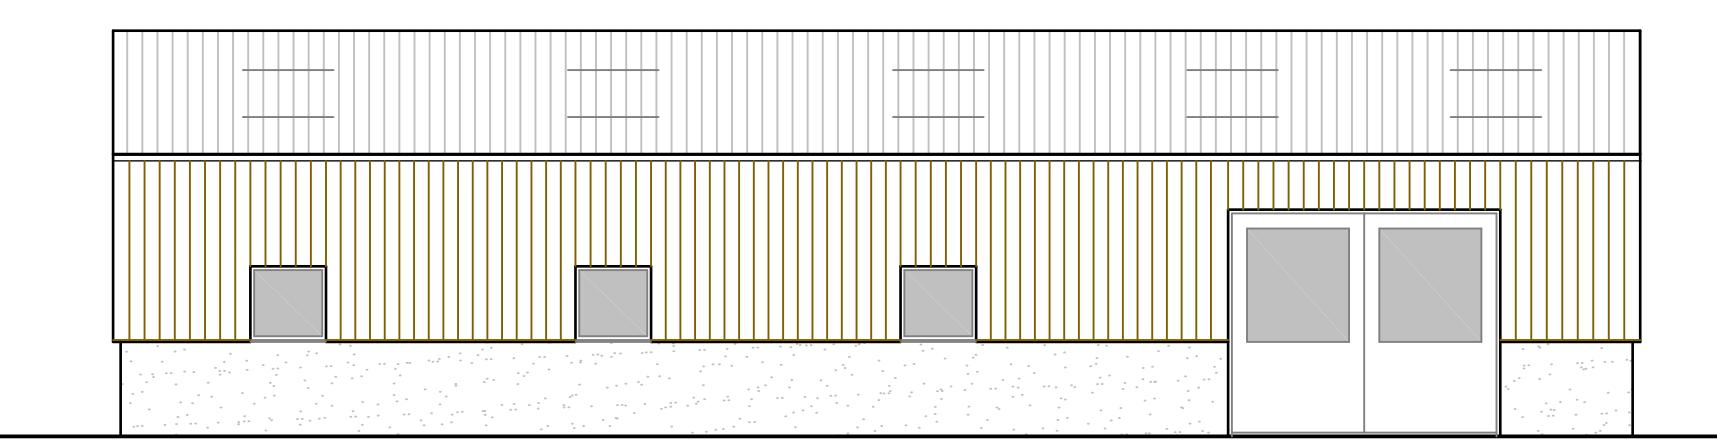

NORTH ELEVATION

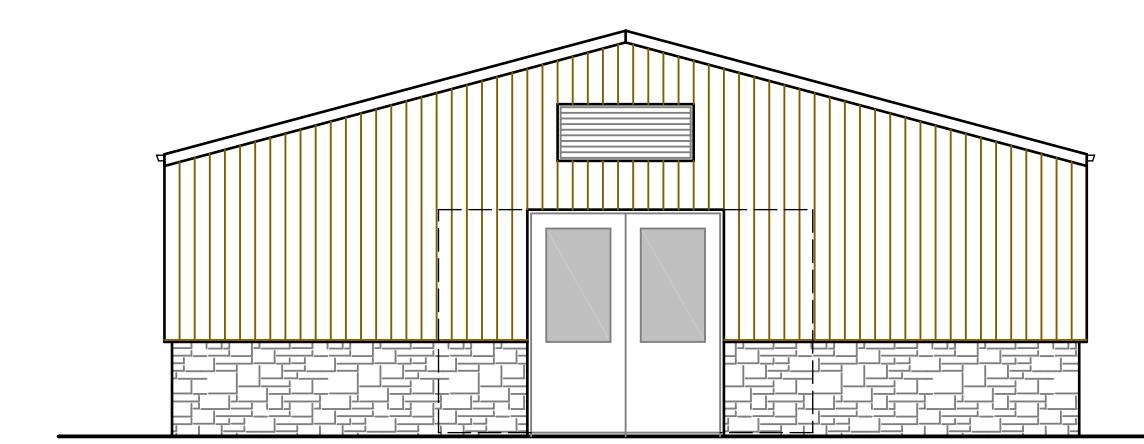

EAST ELEVATION

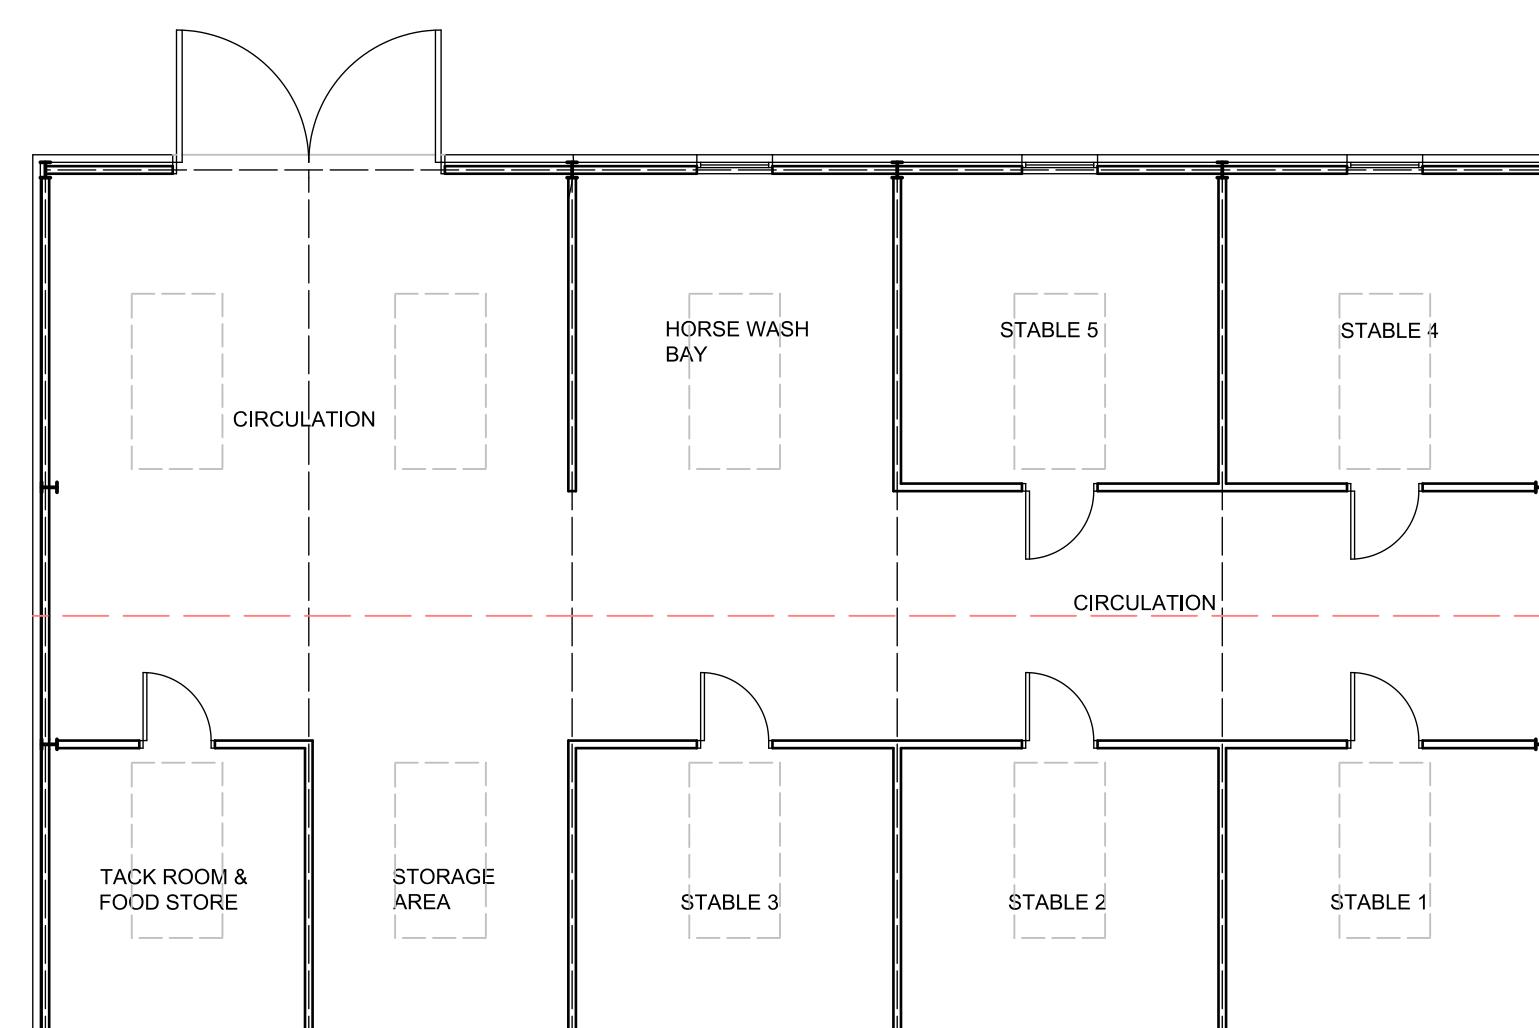

FLOOR PLAN

No.	Date	Revision	Initial

## ALPHA DESIGN

Architectural Services  
Member of the Chartered Institute of  
Architectural Technologists

Tel: 01900 829199 email: gb@adcumbria.co.uk

Project \_\_\_\_\_

NOOK FARM,  
CLEATOR

Client \_\_\_\_\_

MR & MRS N. WEBB

Drawing \_\_\_\_\_

STABLE BUILDING

Scale 1:100 @ A1 Drawn GB

Checked Date DEC, 2025

Drawing No.

25/04/1073 - 07

This drawing and design is copyright and must not  
be reproduced in part or in whole without prior  
written consent. Contractors must verify all  
dimensions on site before commencing work or  
preparing shop drawings.