



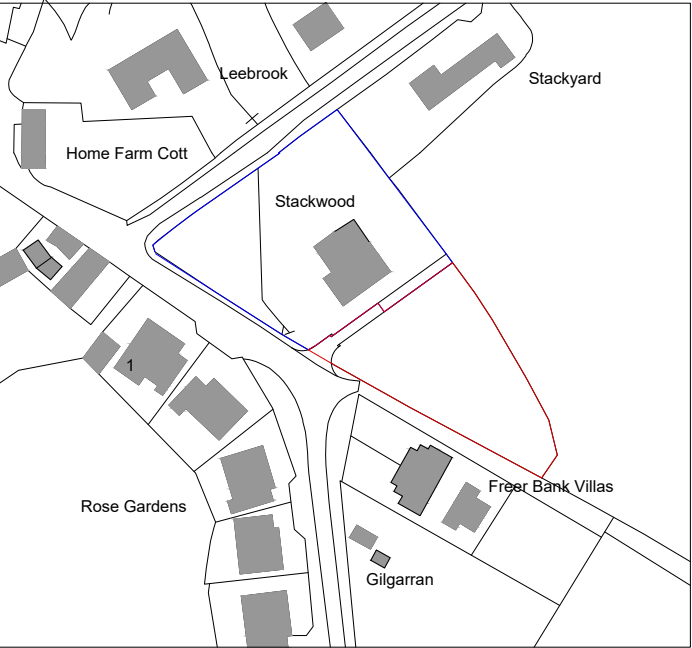


EXISTING LOCATION PLAN. 1 /1250 SCALE

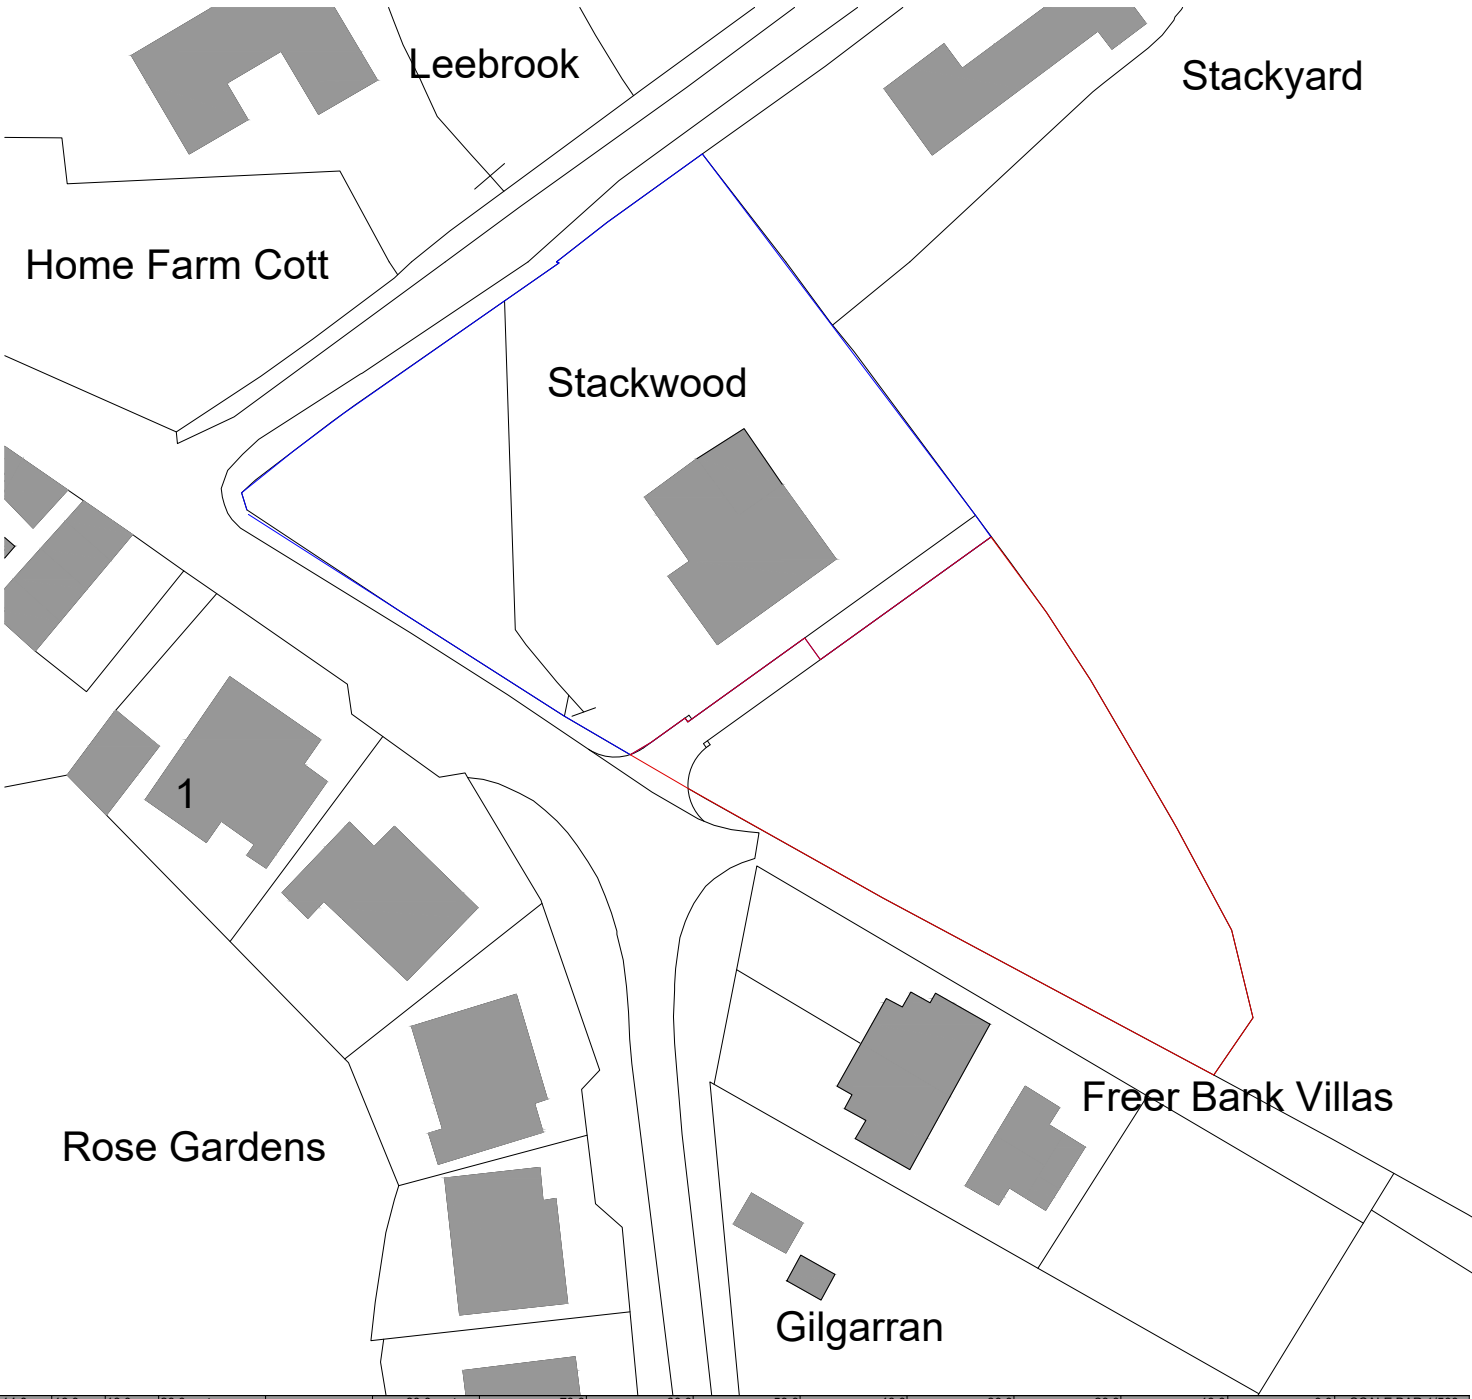


SCALE BAR 1/200 ORIGINAL DRAWING SIZE A3	0.0	2.0	4.0	6.0	8.0	10.0	12.0	14.0	16.0	18.0	20.0 metres	80.0 metres	70.0	60.0	50.0	40.0	30.0	20.0	10.0	0.0	SCALE BAR 1/500
SCALE BAR 1/500	0.0	5.0	10.0	15.0	20.0	25.0	30.0	35.0	40.0	45.0	50.0 metres	400.0 metres	350.0	300.0	250.0	200.0	150.0	100.0	50.0	0.0	SCALE BAR 1/2500
SCALE BAR 1/50	0.0	1.0	2.0	3.0	4.0	5.0 metres															

STACKWOOD GILGARREN CUMBRIA CA14 4RF For FRED & JAYNE BLINCO	EXISTING PLANS.	Scale: Date: DWG No.	1/500 @ A3 JULY 2018 18/201/01.	REV DATE	Geoffrey Wallace FCSD MCIAT Architectural Design and Technology Hunter How Beckermert Cumbria CA21 2YF Tel 01946 841 398 mob 07816046756 geoffreywallacetd@gmail.com
--	-----------------	----------------------------	---------------------------------------	-------------	---

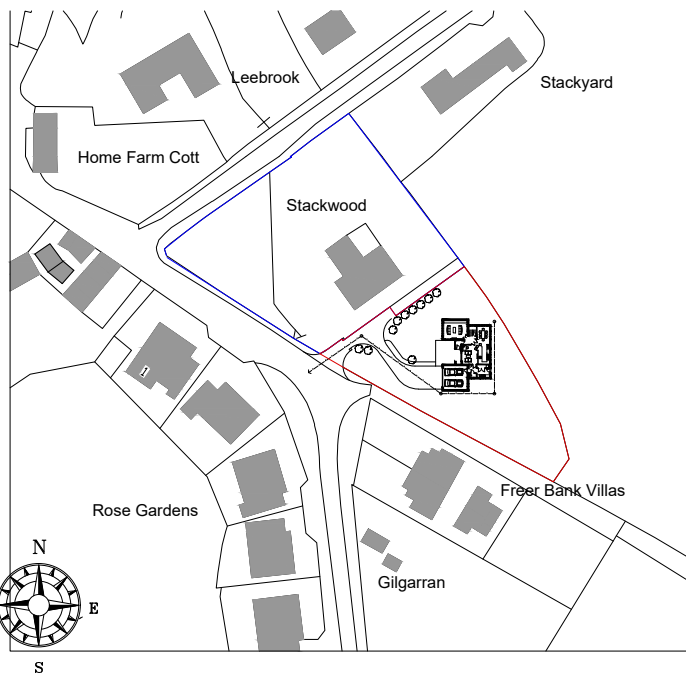

LOCATION PLAN 1/1250 Scale

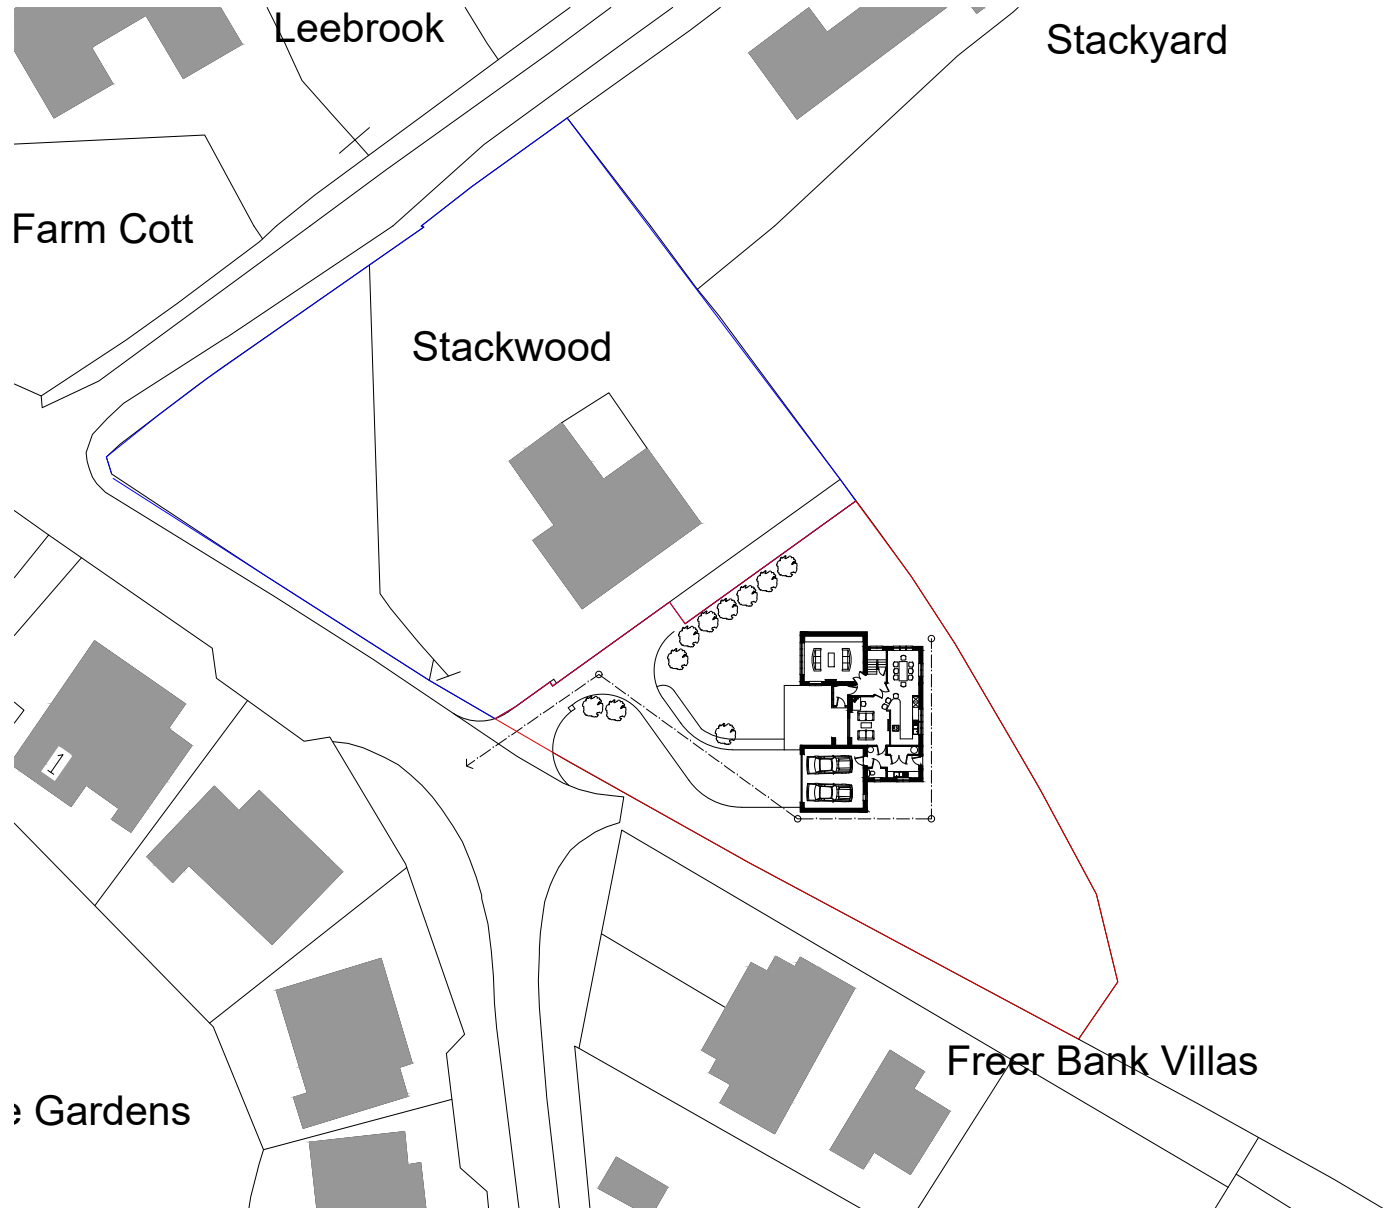

SITE PLAN 1/50 Scale