



First Floor Store Plan As Existing  
1 : 100




First Floor Store Plan As Proposed  
1 : 100

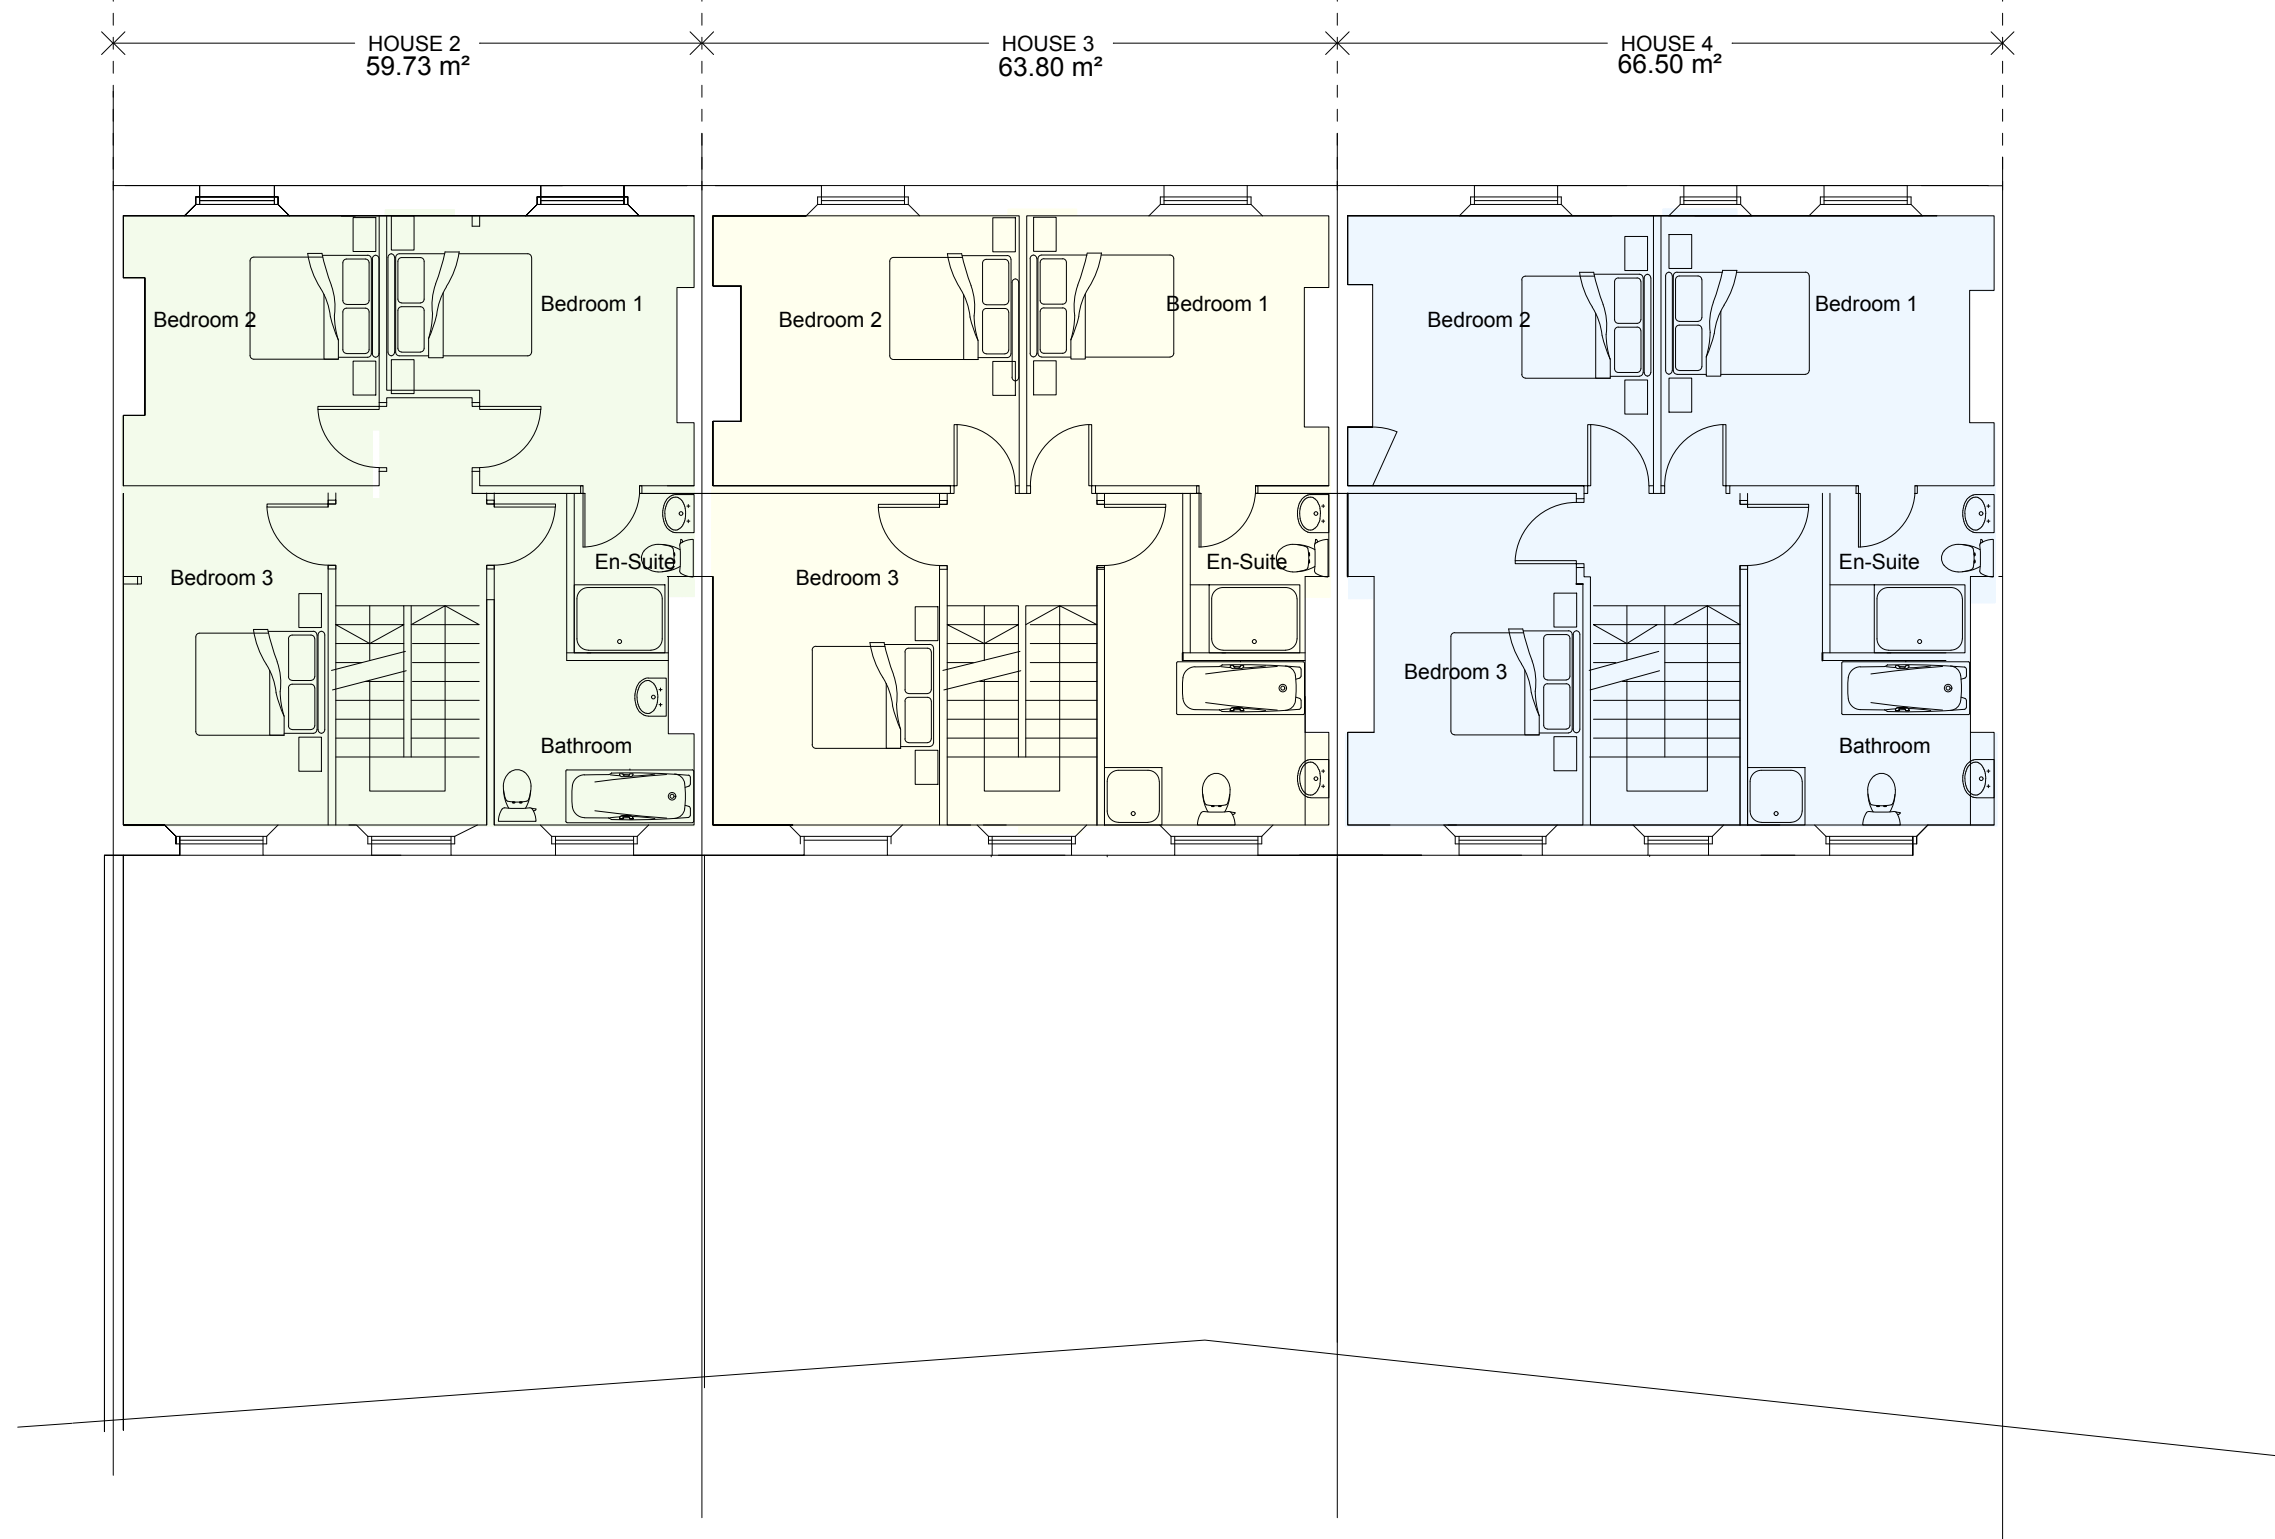


Rear Store Elevation As Existing (From Alleyway)  
1 : 100

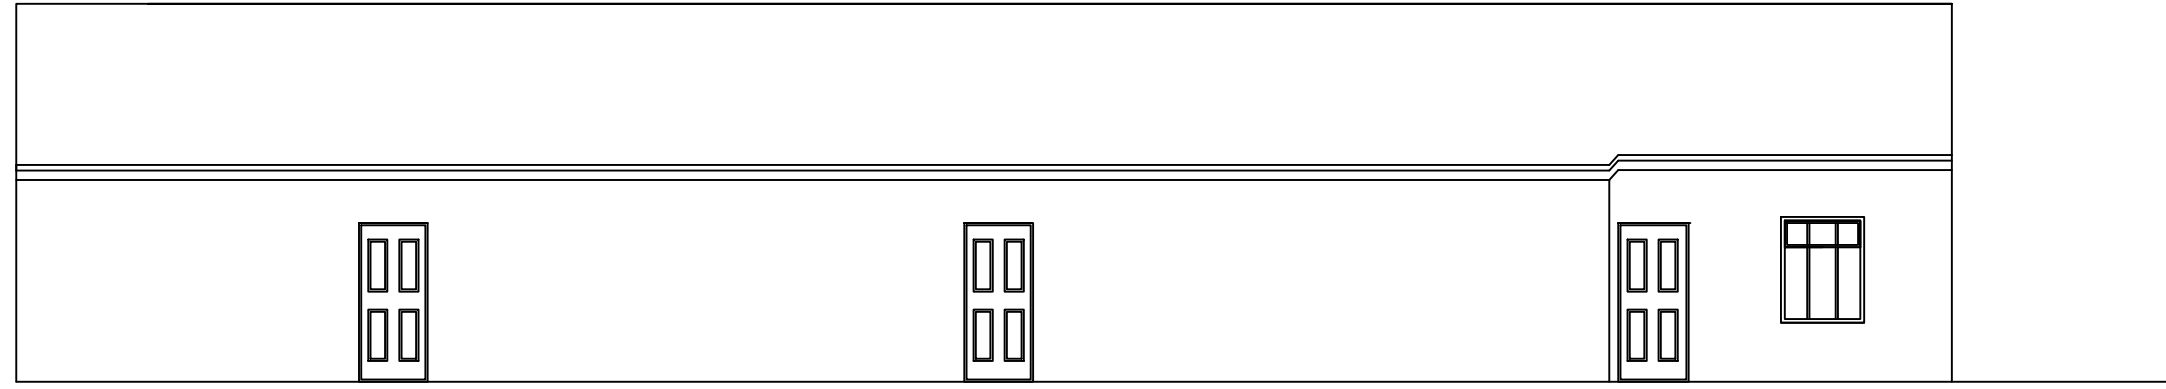


Front Store Elevation As Existing (From Garden)  
1 : 100

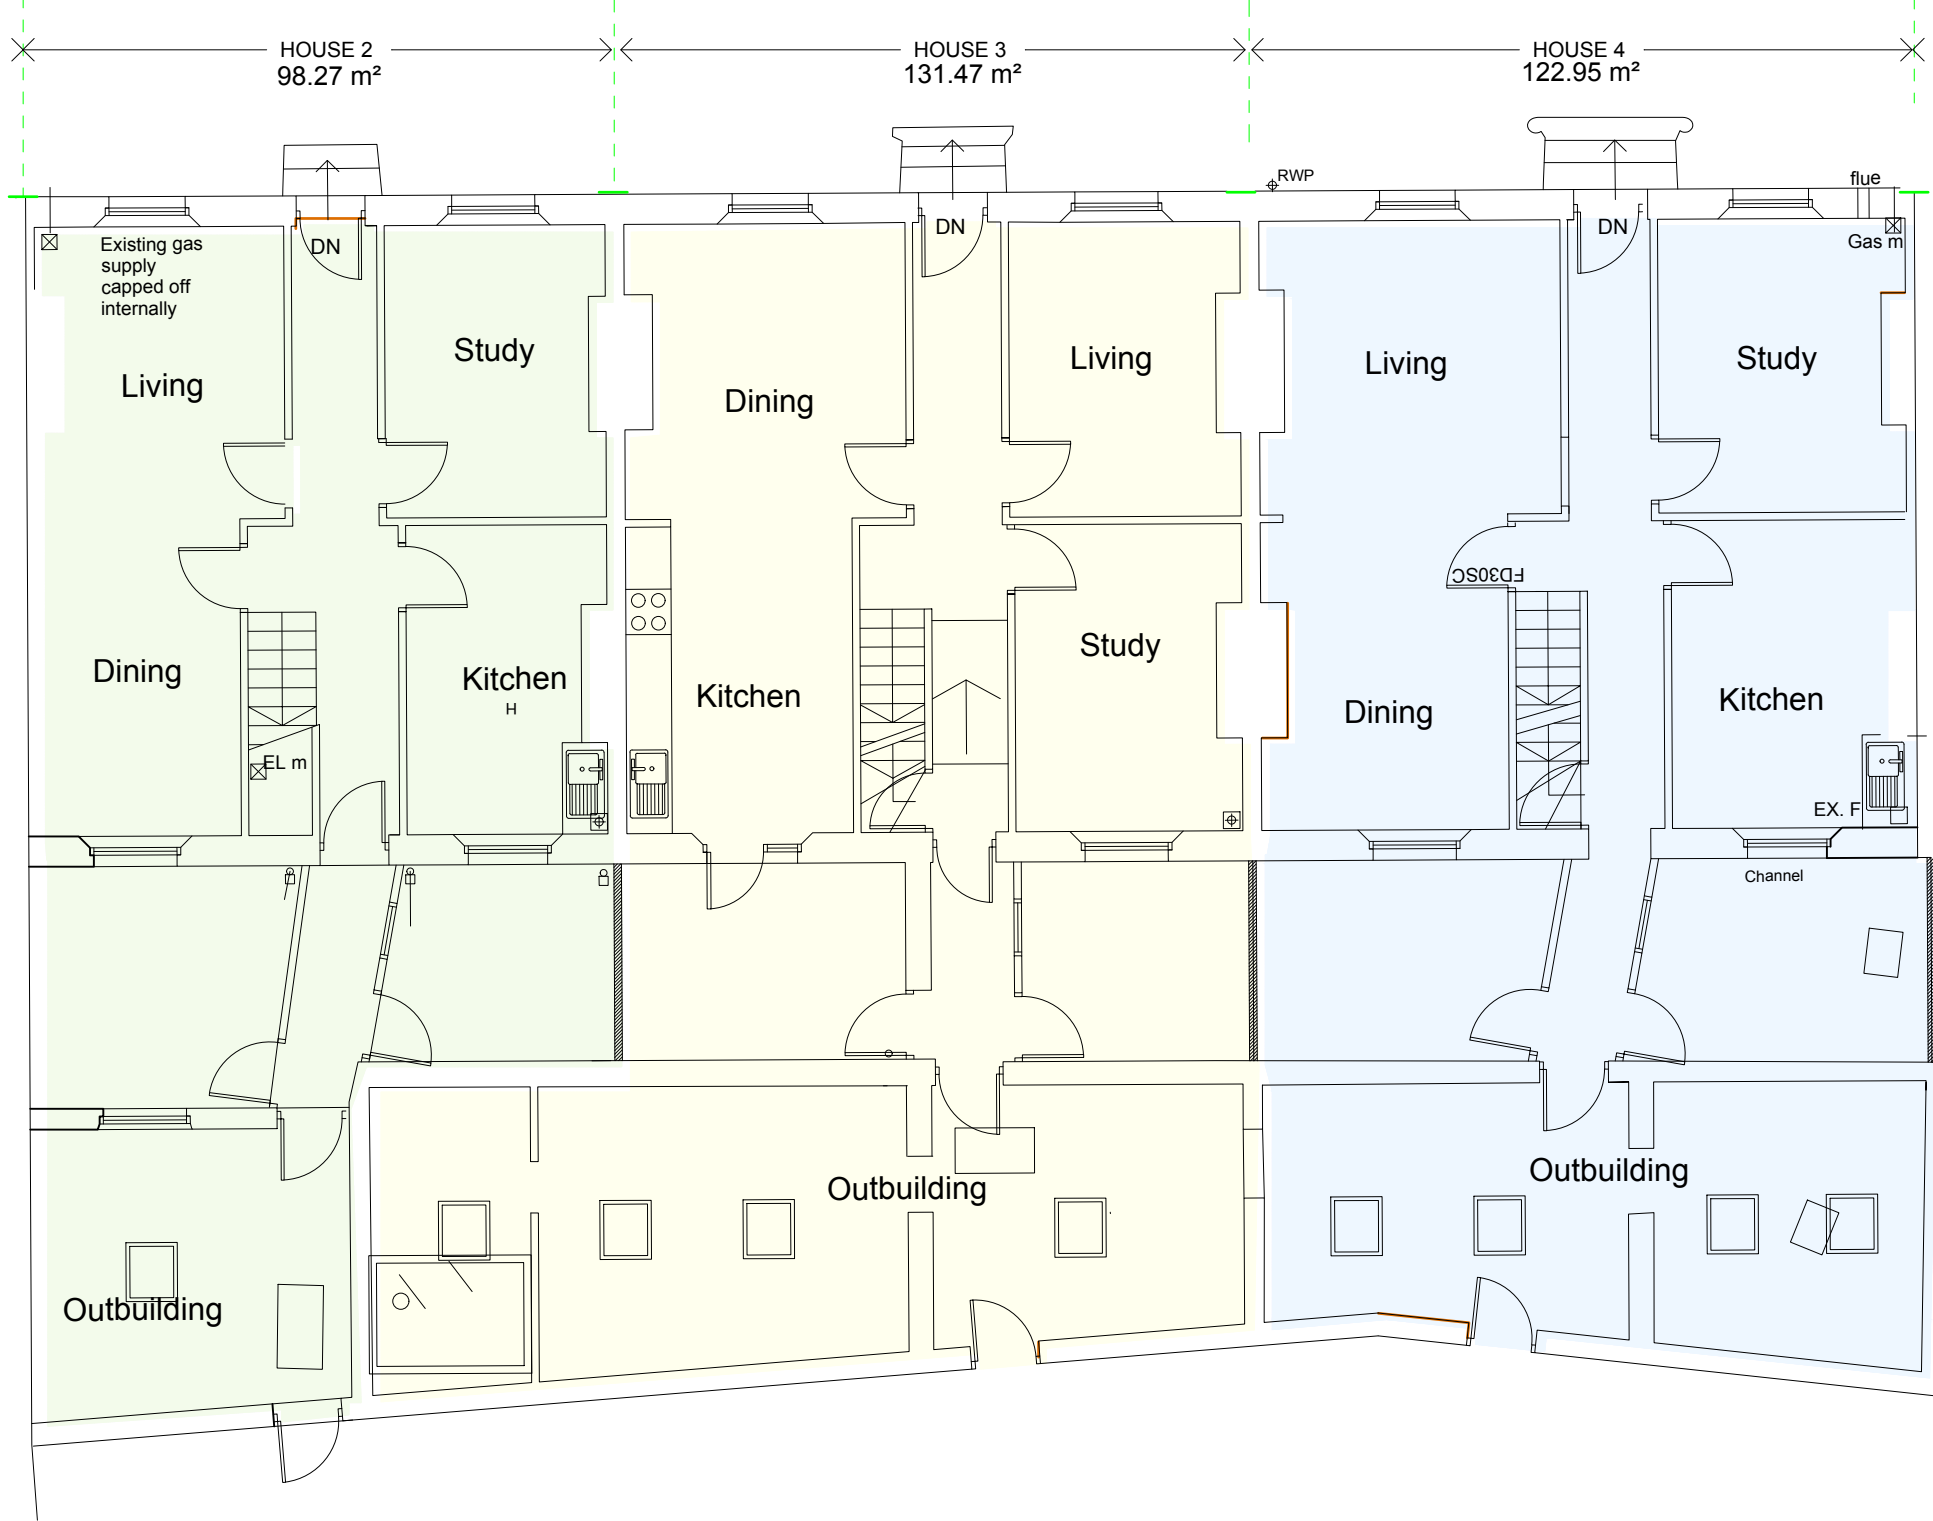


Ground Floor Store Plan As Existing  
1 : 100

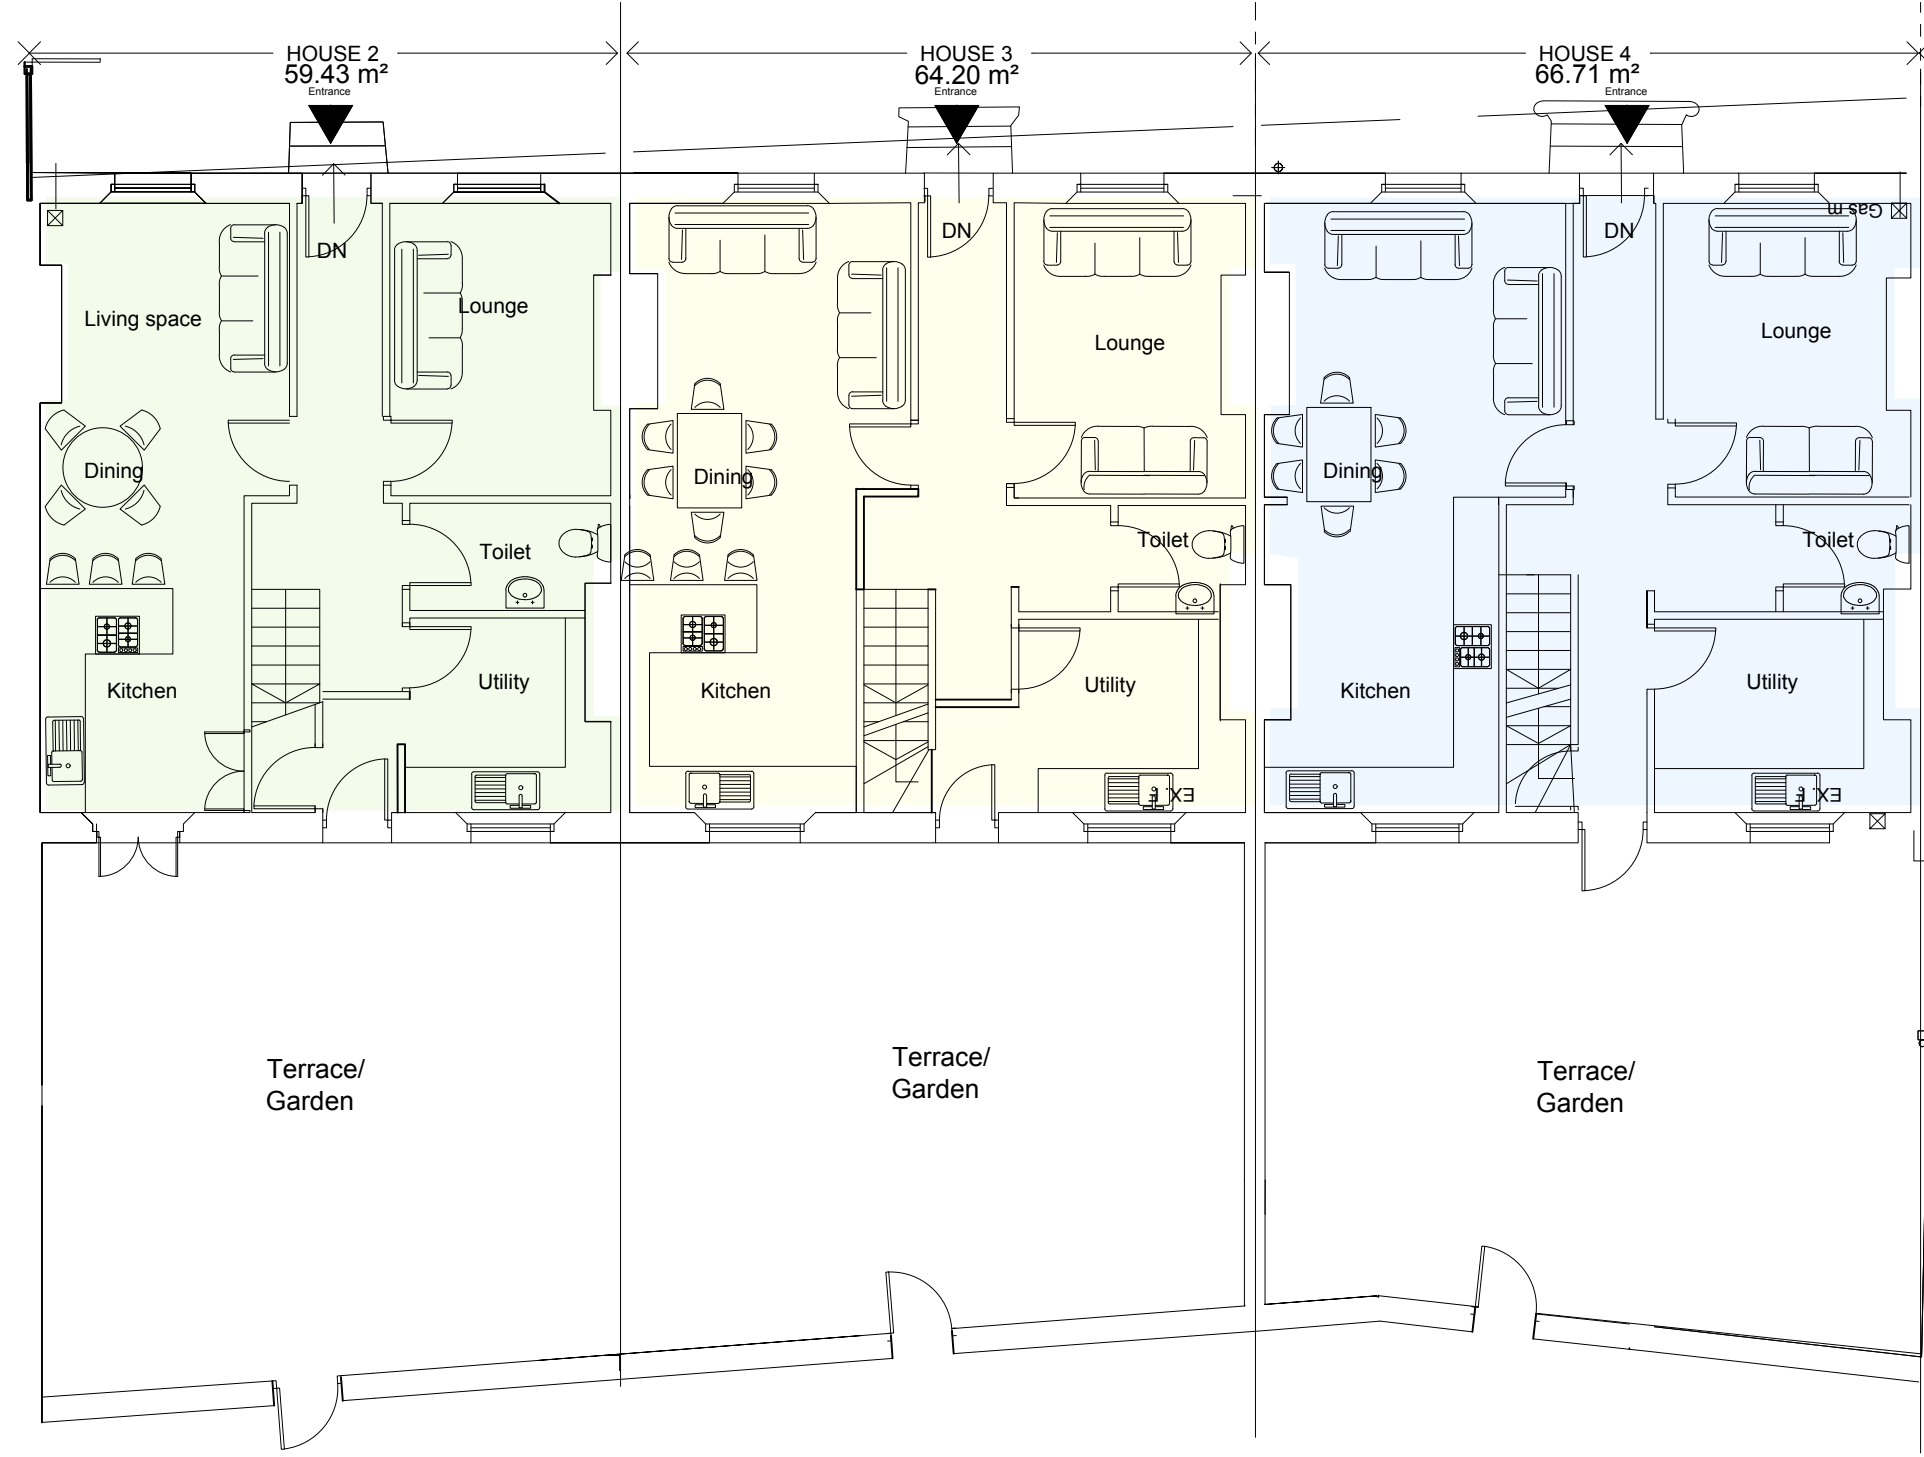

Ground Floor Store Plan As Proposed  
1 : 100

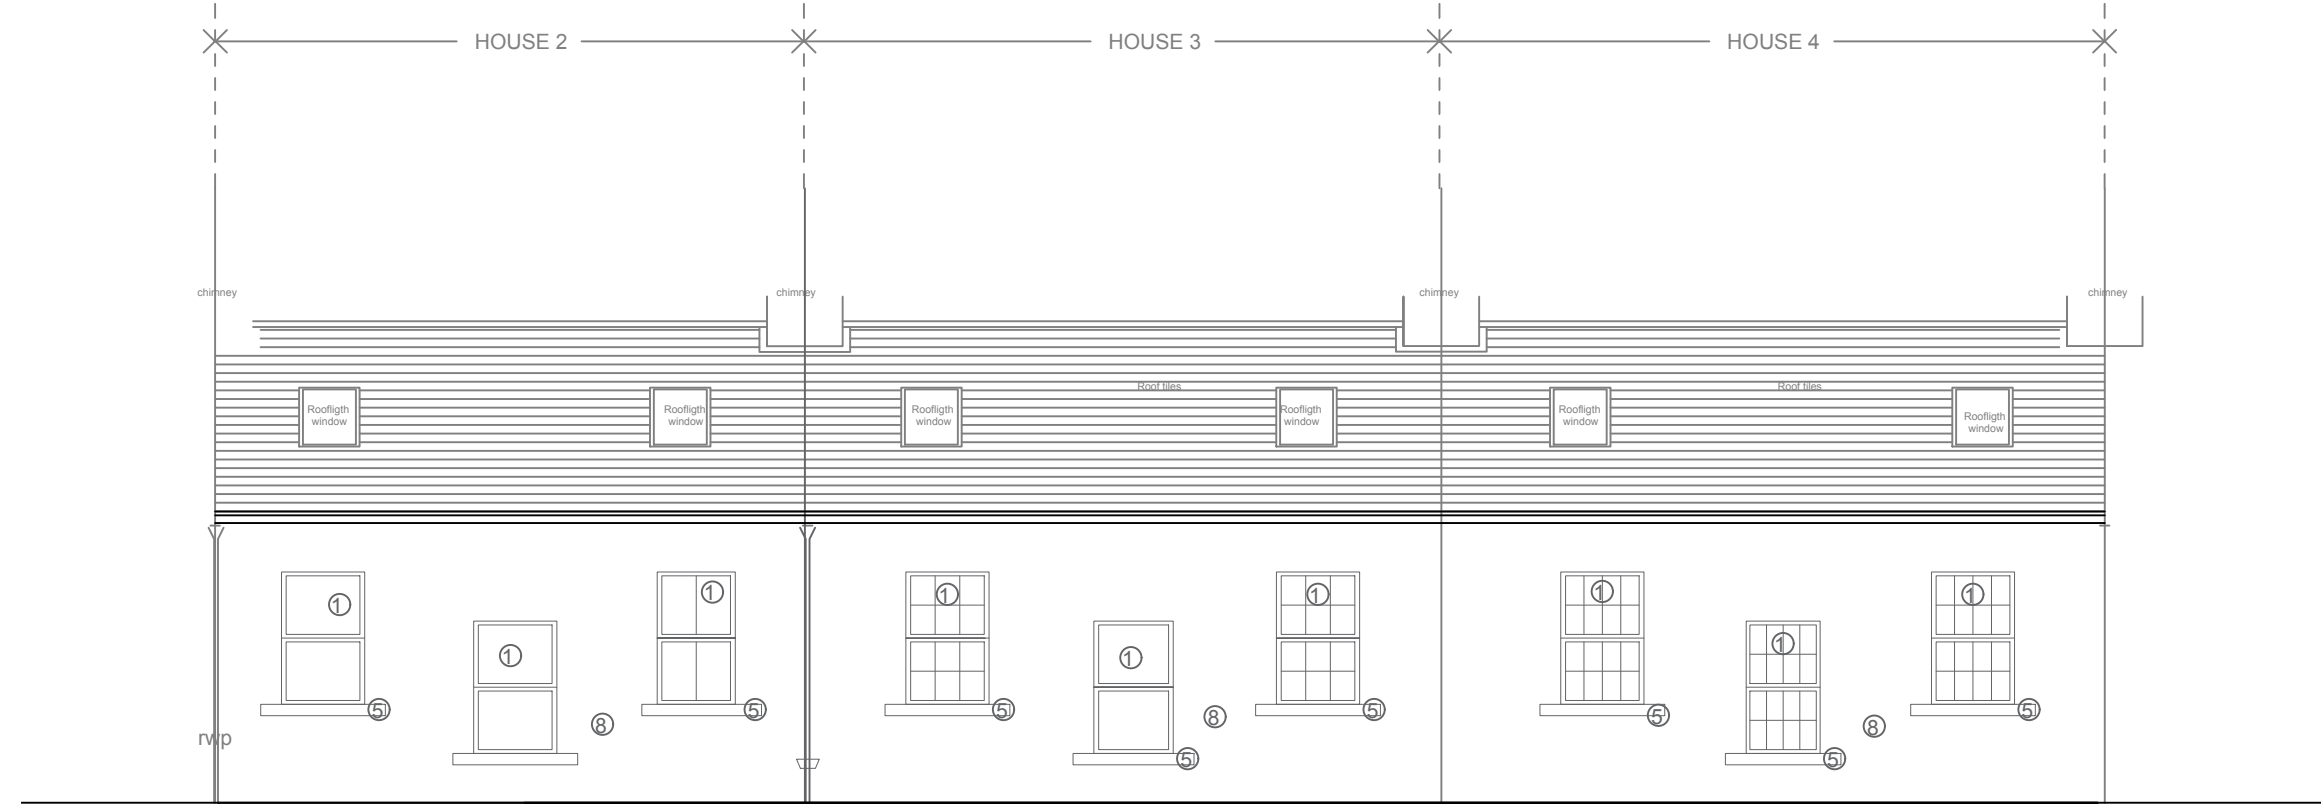

Rear Store Elevation As Proposed (From Alleyway)  
1 : 100

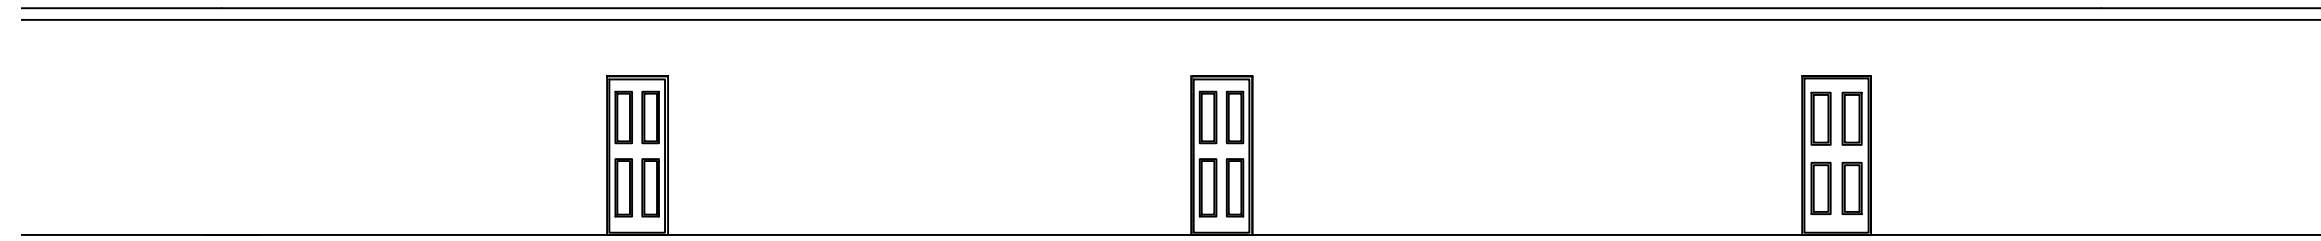

Front Elevation As Proposed (From Garden)  
1 : 100

Height of  
existing  
Wall  
(3M)

Height of  
existing  
Wall  
(3M)



Scale 1:100

