



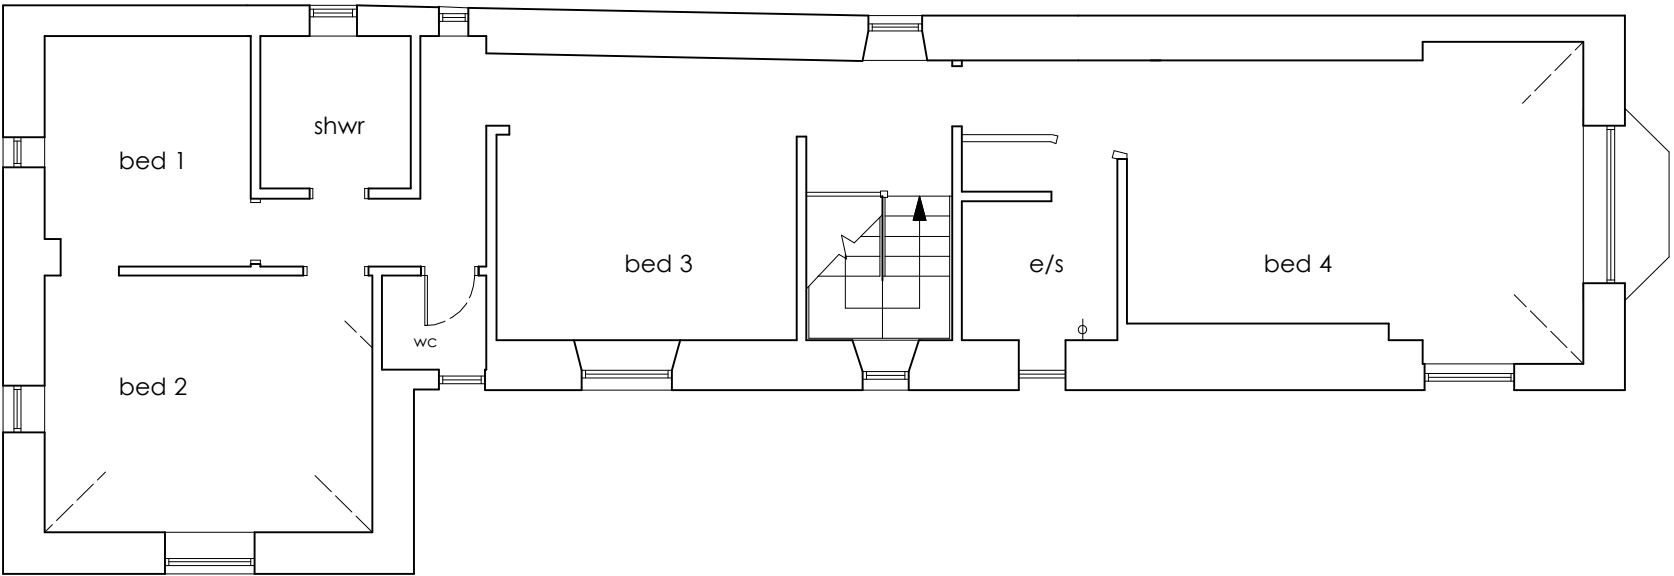

EXISTING FIRST FLOOR PLAN

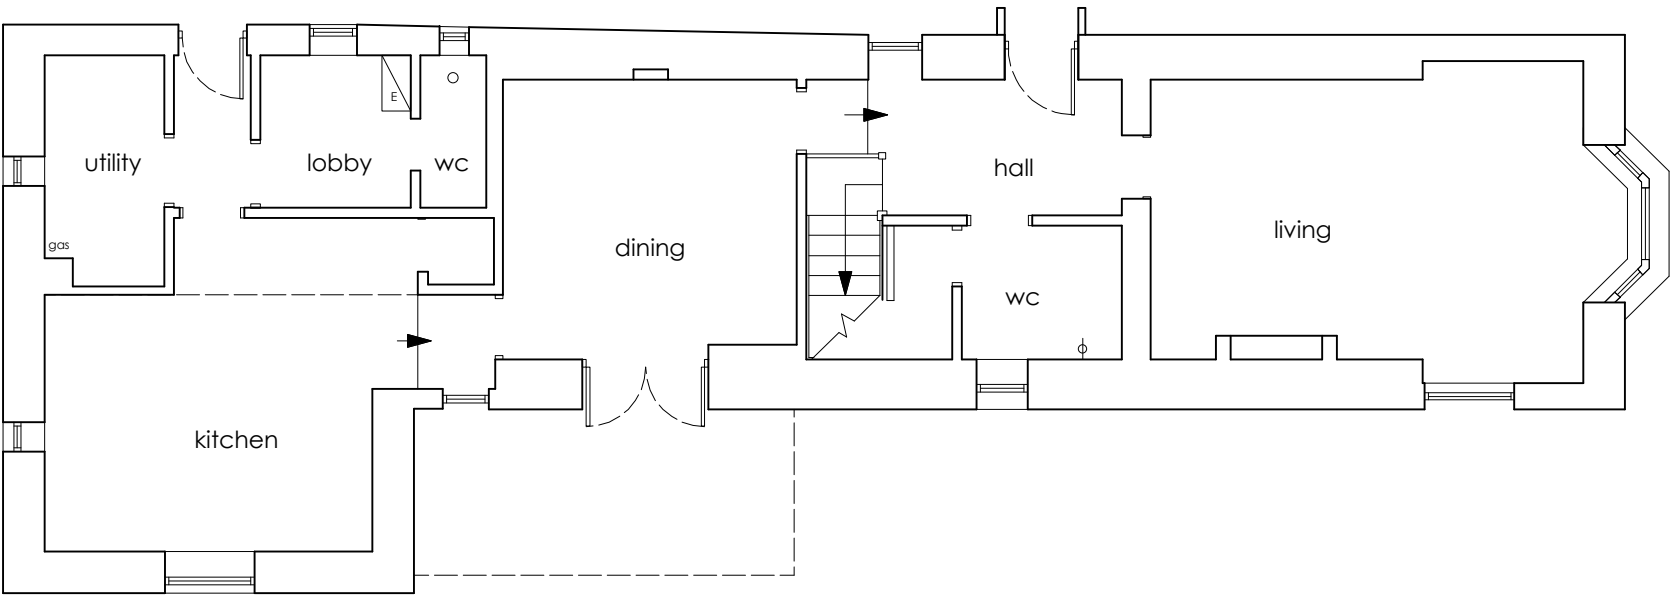

EXISTING GROUND FLOOR PLAN

HERDING NEB - SEASCALE

Scale 1 : 100 @ A3

