



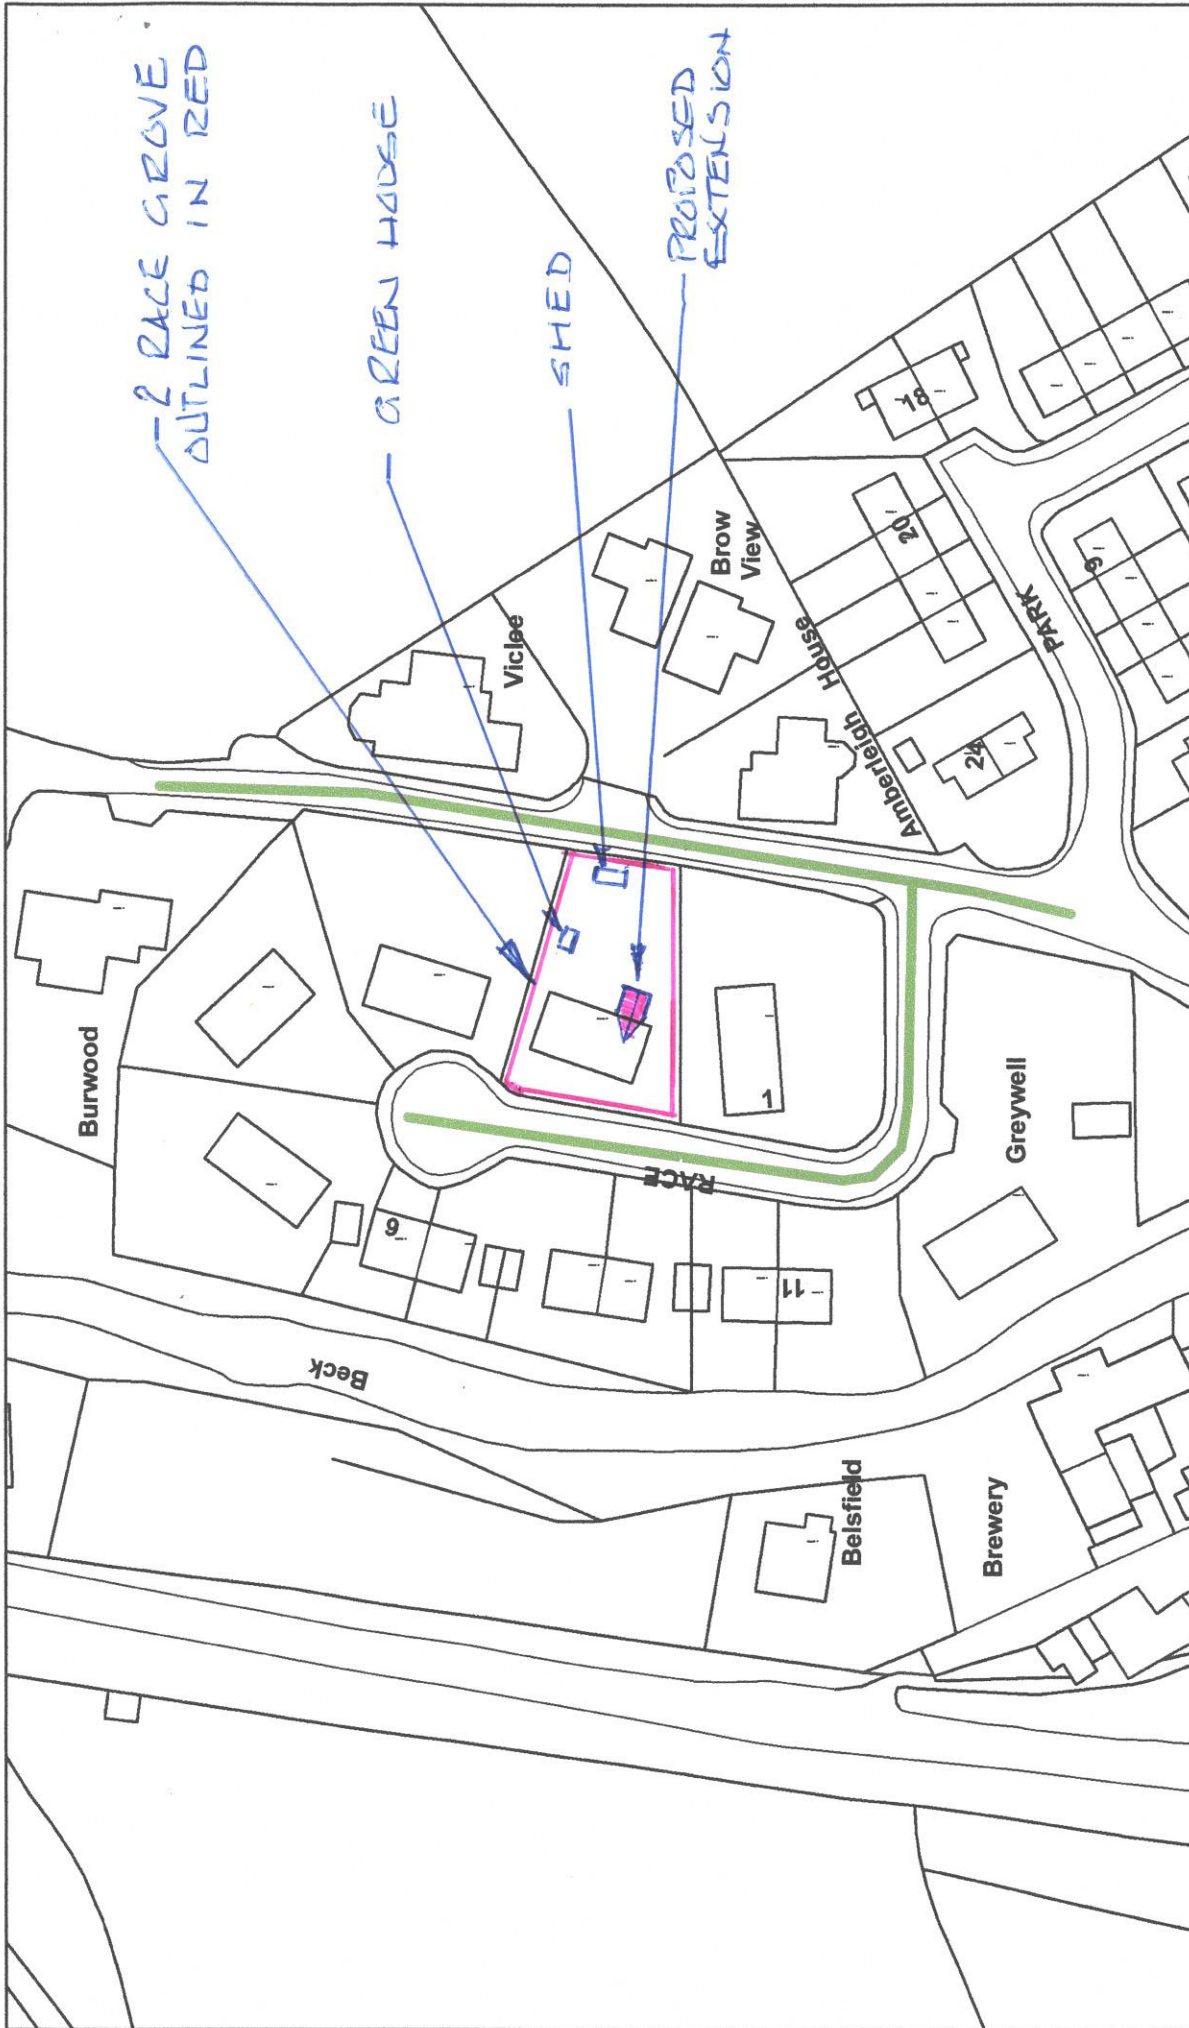

Organisation: Cumbria County Council		Scale: 1:1,000		
Department: Environment, Highways & Transportation		This produce includes mapping data licensed by Ordnance Survey. (c) Crown Copyright 2016. Licence Number: 100019596		Maintainable at public expense Not maintainable at public expense Subject to Section 38 Agreement
Date: 03/07/2020		3		The line length and width does not represent any particular extent
Search Number: 0391				


LOCATION PLAN

NORTH

 


ALL DIM^N—M


N.T.S.

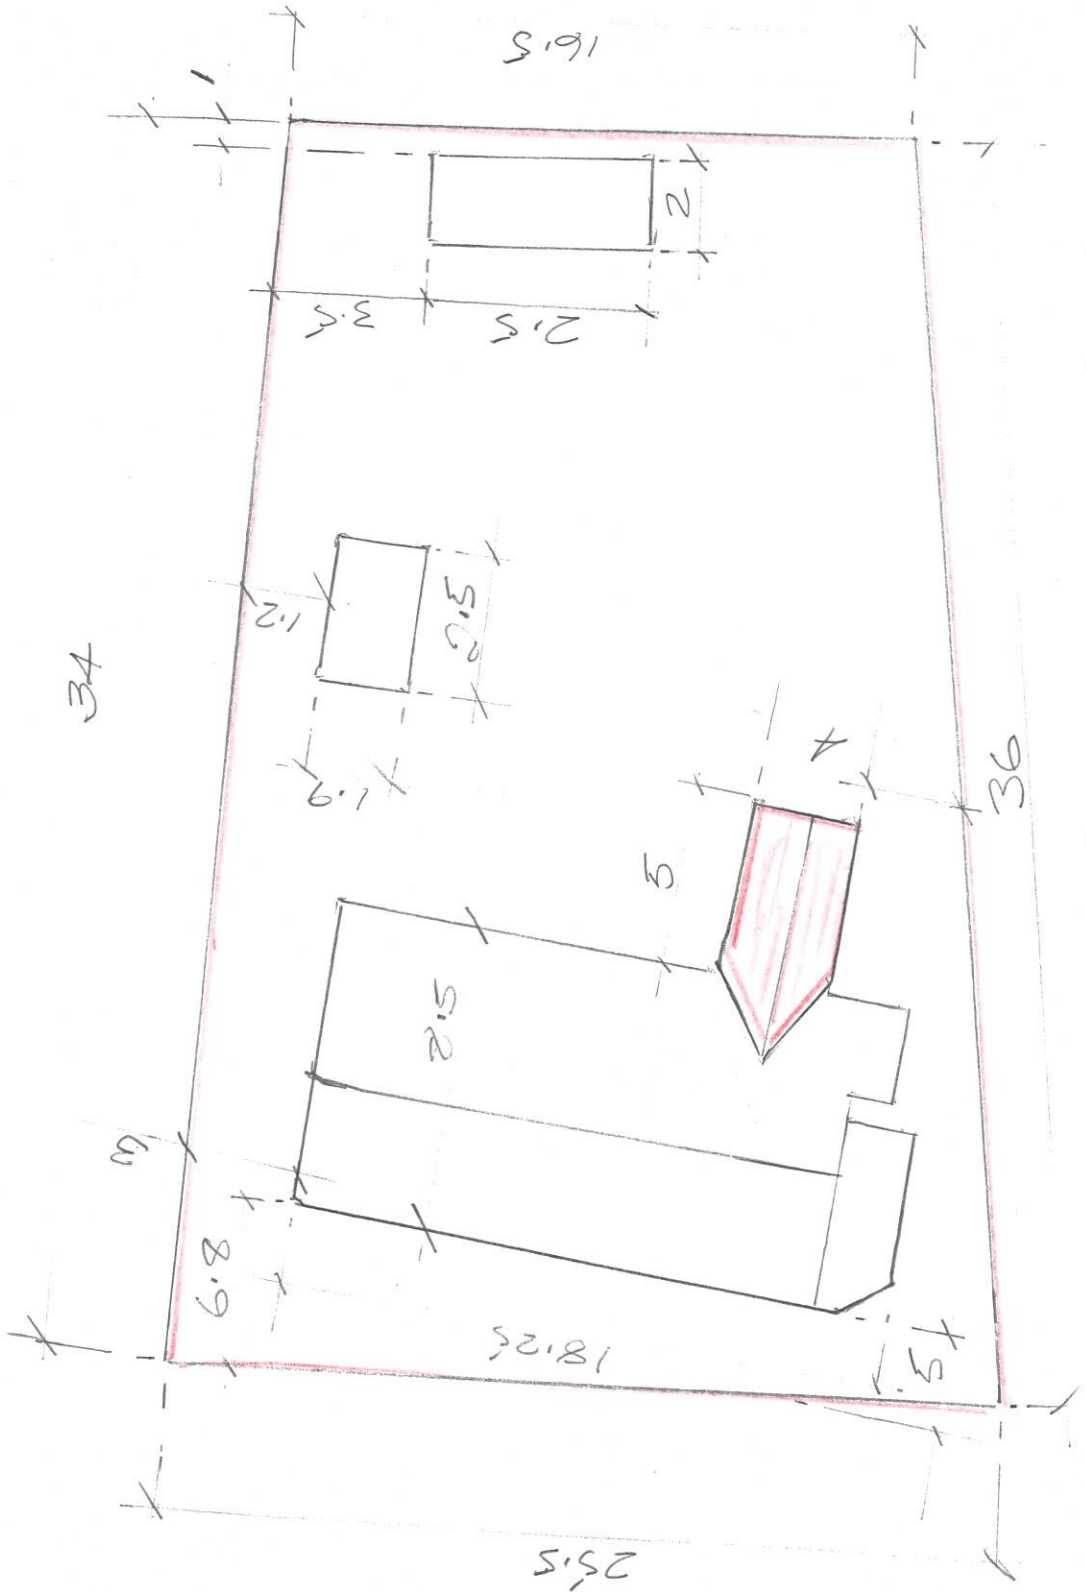


SITE DIMENSIONED PLAN

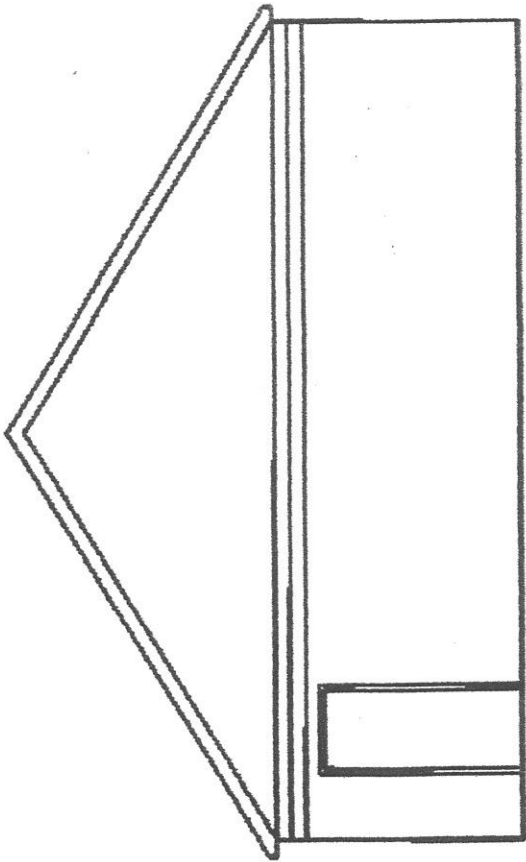

EXISTING NORTH ELEVATION

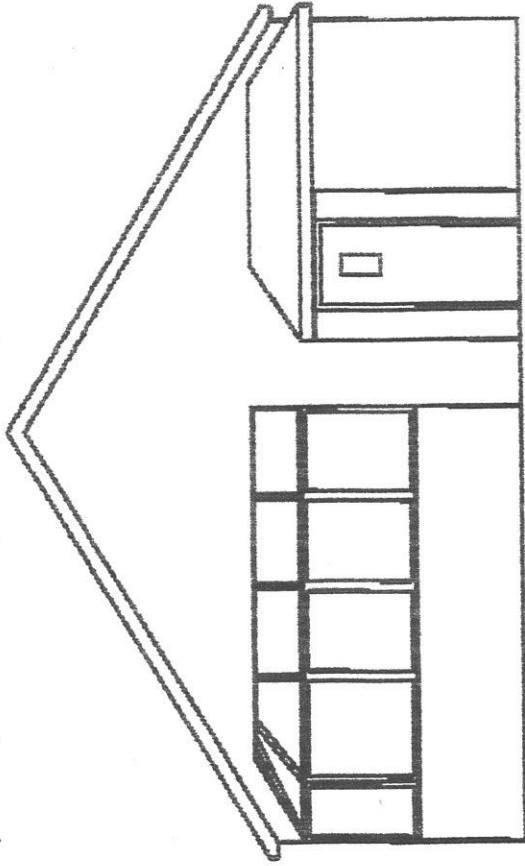


EXISTING SOUTH ELEVATION

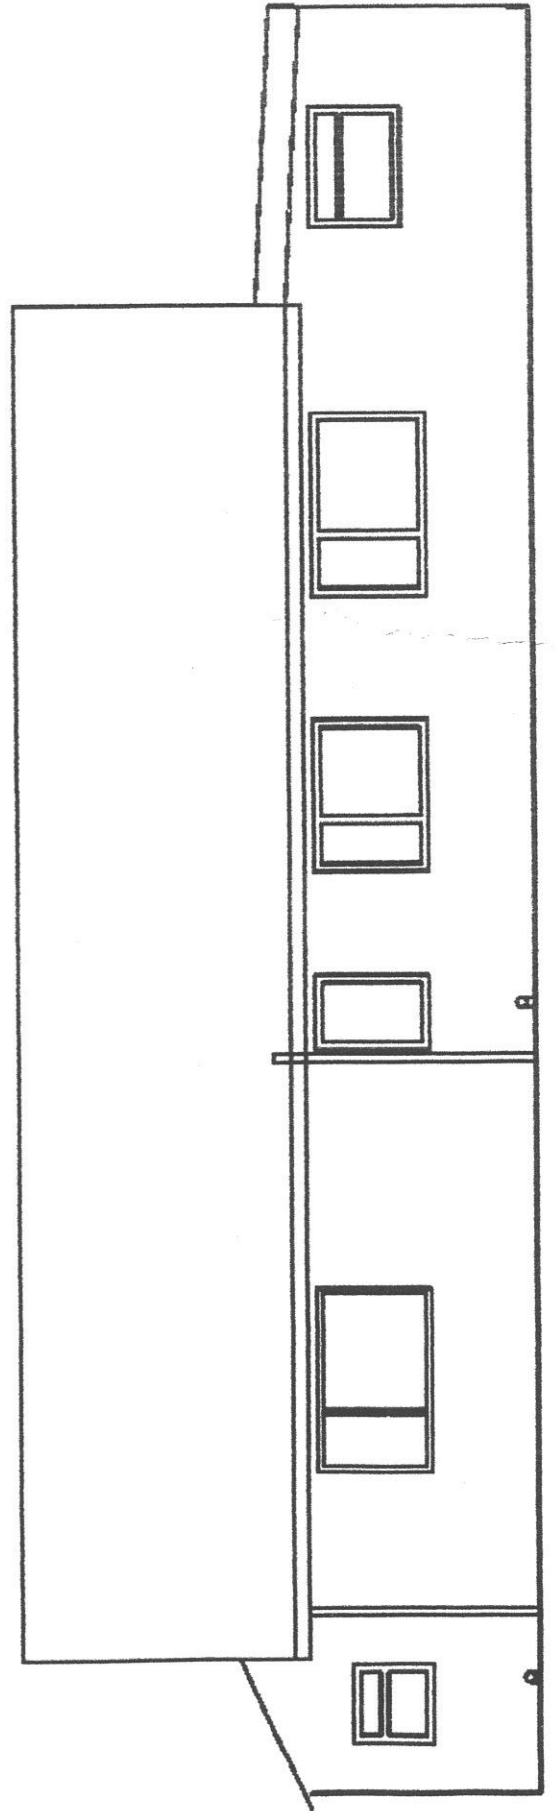


EXISTING WEST ELEVATION

FIXED ROOF LIGHT
1500 x 1000 (APP)

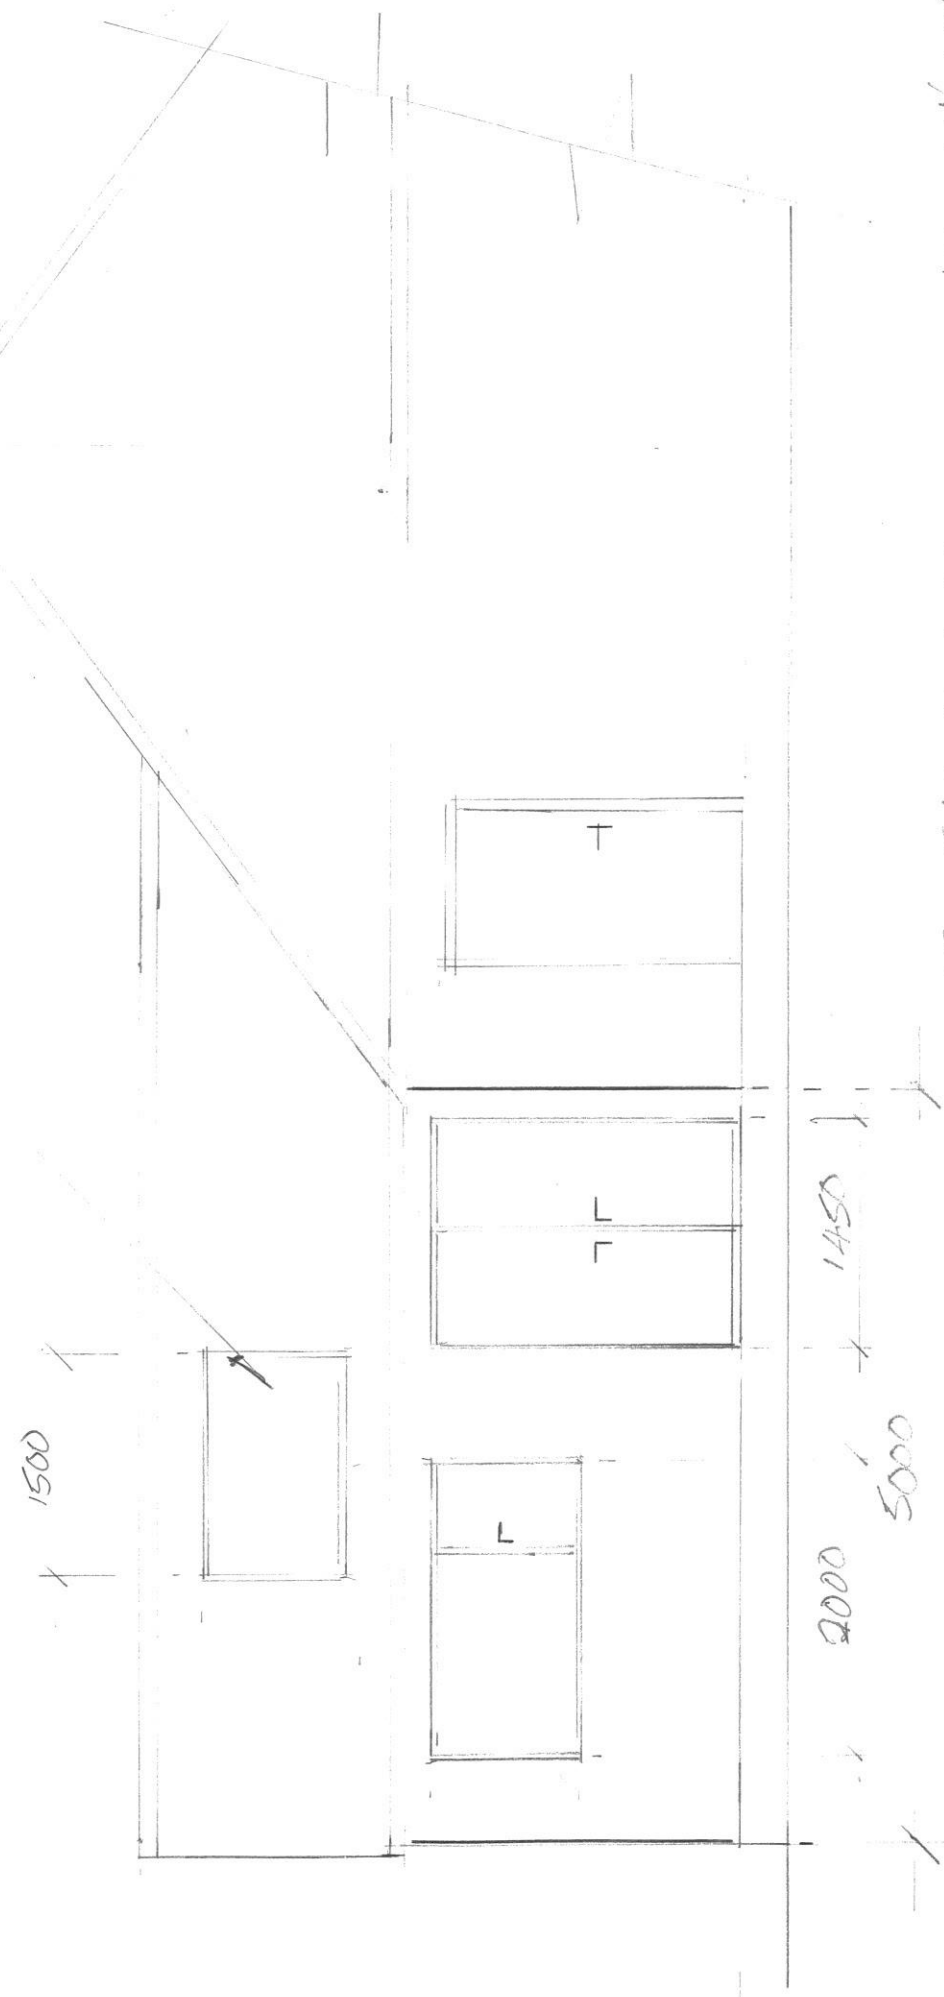

ALL DIMS IN MM
SCALE 1:50

PROPOSED NORTH ELEVATION

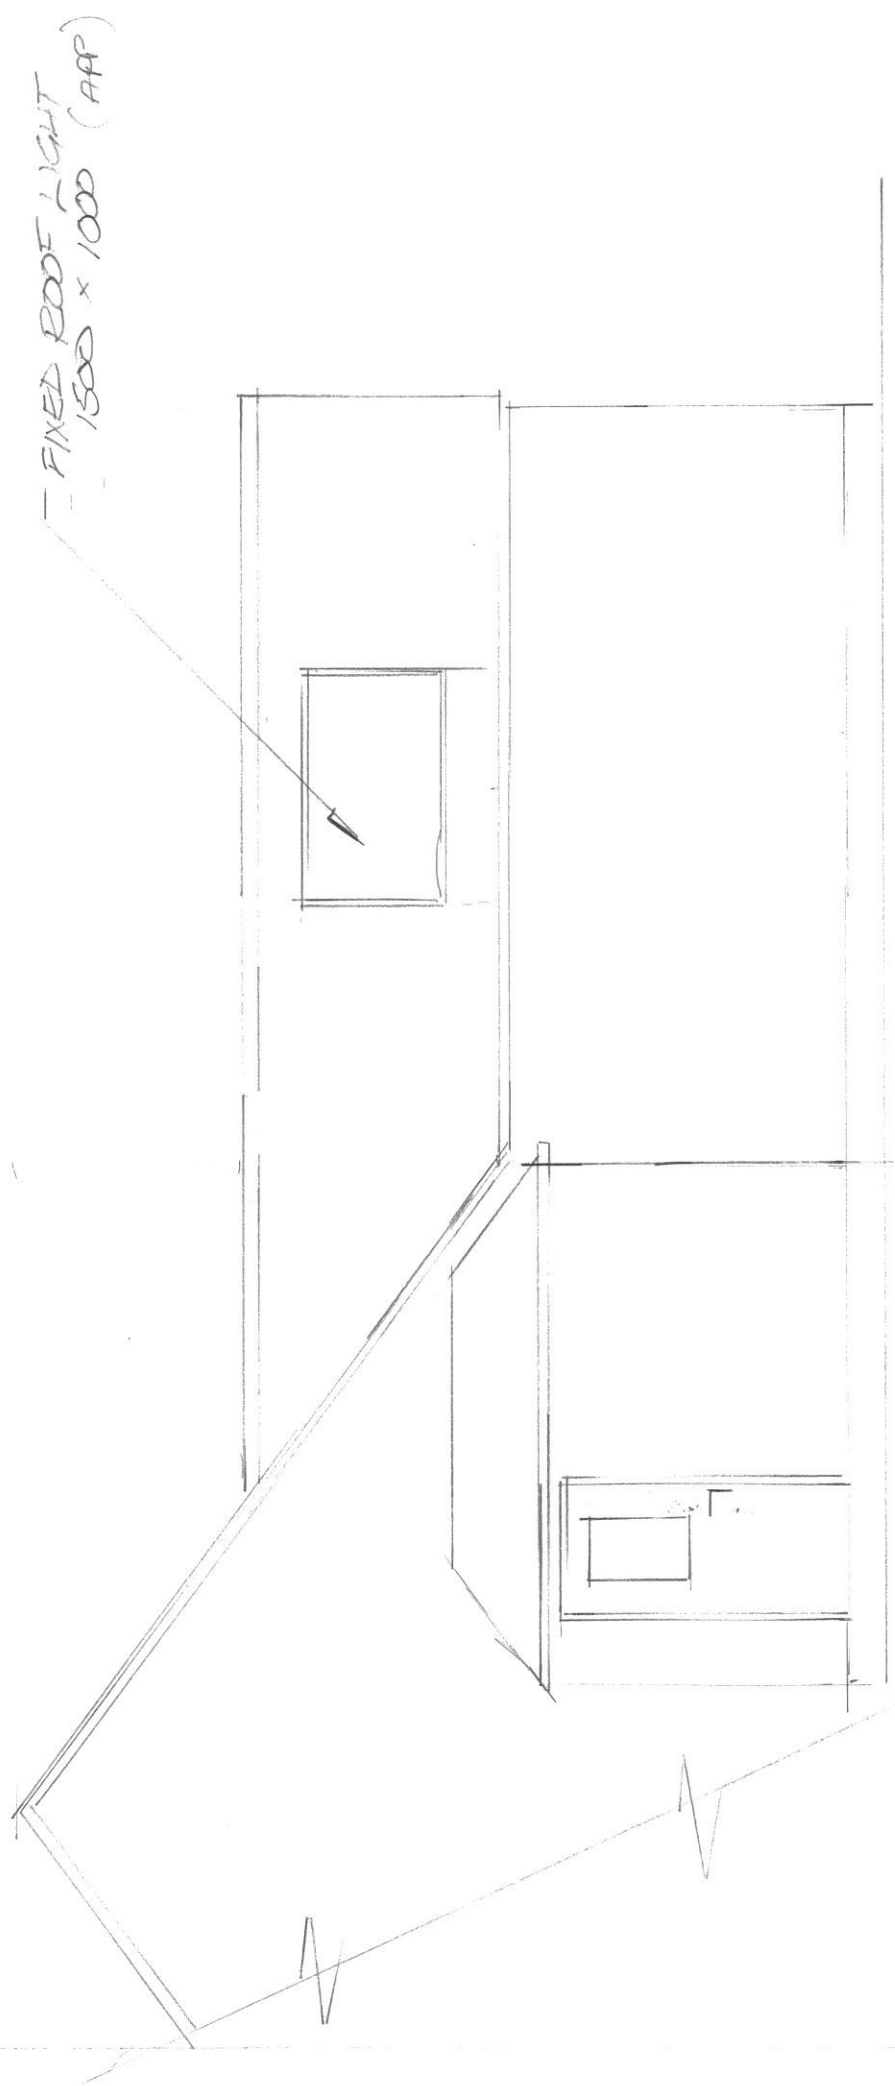

FIXED ROOF LIGHT
1500 x 1000 (AP)


PROPOSED SOUTH ELEVATION

ALL DIM IN MM

SCALE 1:50

ALL DIMS MM
SCALE 1:50


PROPOSED WEST
ELEVATION

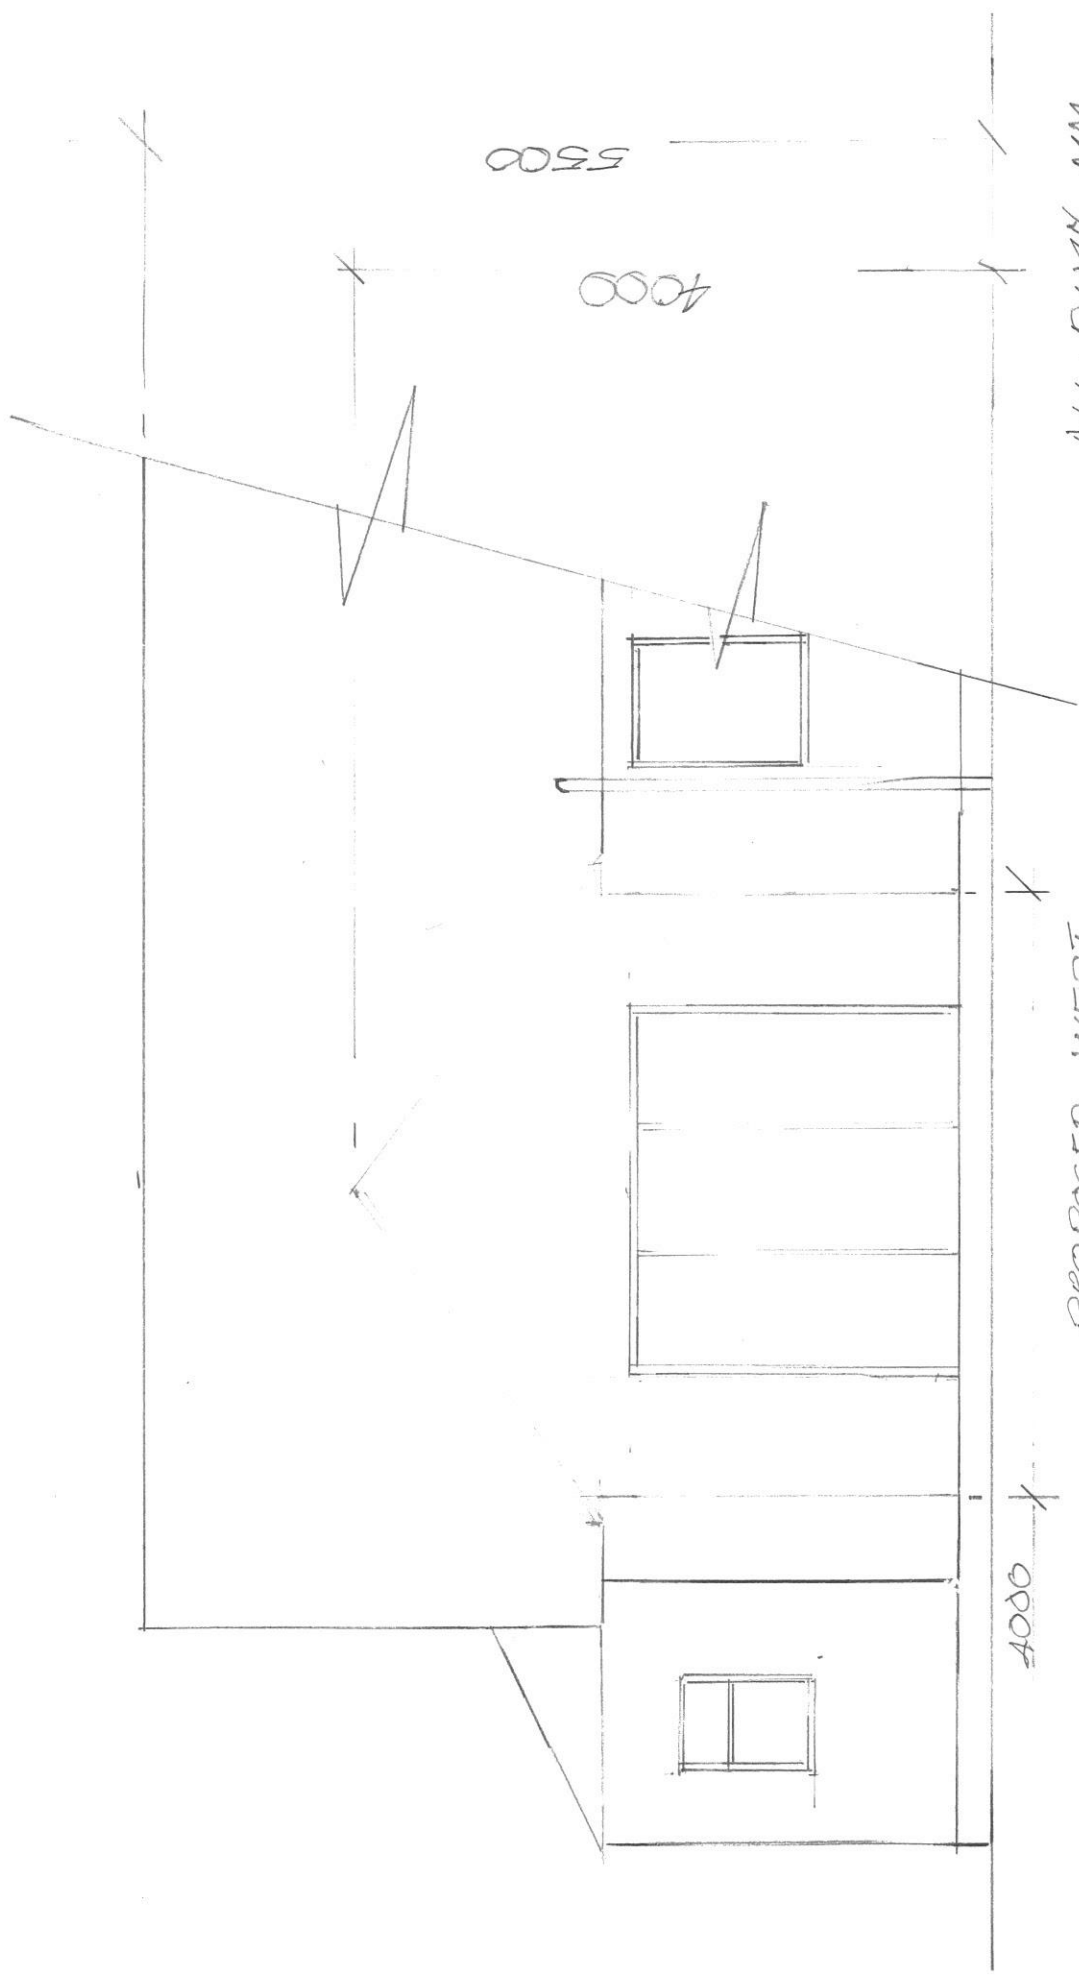

MATERIALS OF CONSTRUCTION

FOUNDATIONS

CONCRETE STRIP 675 X 200.
BELOW EXISTING DRAIN TO UNDERPIN
EXISTING FOUNDATIONS.
CONCRETE BLOCK TIED TO EXISTING FOUND^S.
CAVITY FILLED SOLID CONCRETE TO
225 BELOW D.P.C.
SEE DETAIL BELOW.

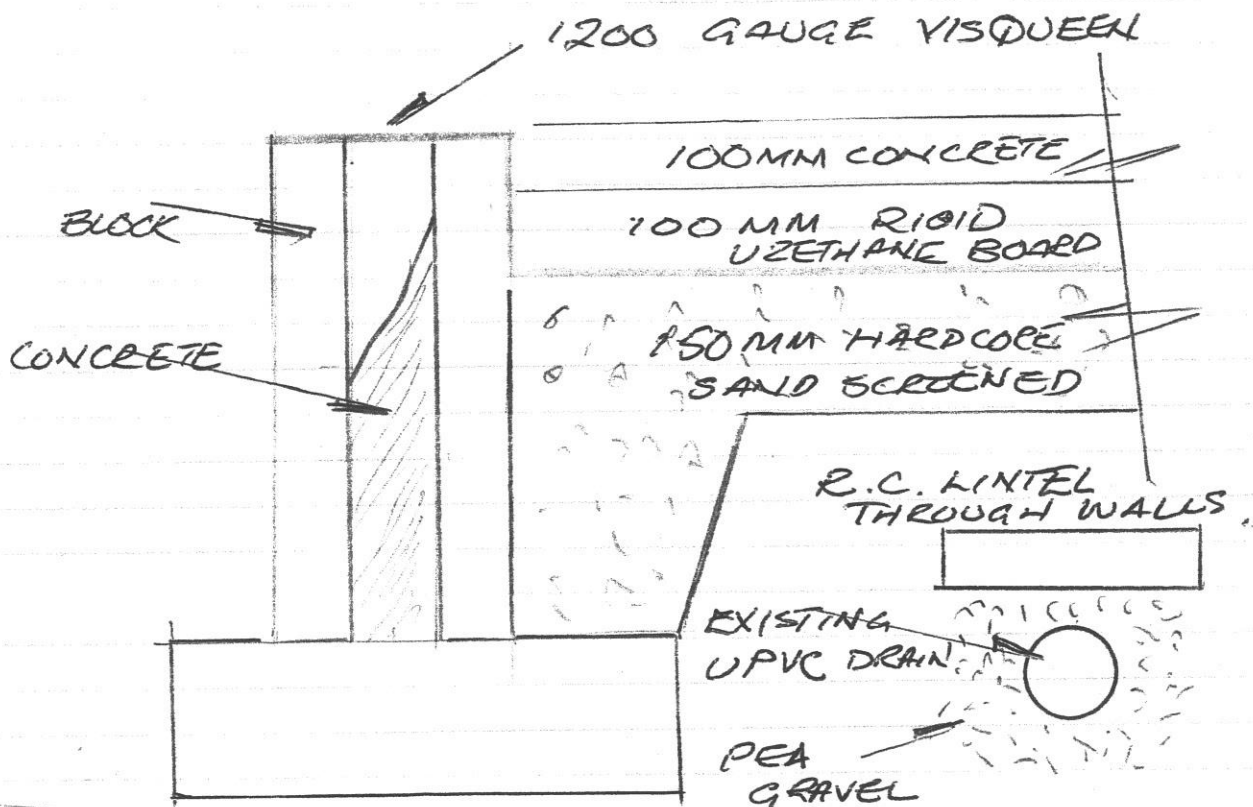

WALLS

2 LEAF 100 CONCRETE BLOCK
TIED INTO EXISTING WALLS

CAVITY FILLED WITH 65 KINGSPAN
& 50 AIR GAP

STAINLESS WALL TIES

SEALED OFF AT EAVES.

EXTERNALLY - WET DASHED TO MATCH
EXISTING & PAINTED WHITE

ROOF CONSTRUCTION

KING POST ROOF TRUSSES
4 OFF AT 1600 CENTRES

PURLINS & RAFTERS TO
PROVIDE FULL HEIGHT OPENING
TO CEILING.

CEILING TO BE PROVIDED WITH
75 KINGSPAN BETWEEN RAFTERS

500 GAUGE VISQUEEN VAPOUR
BARRIER

PLASTER BOARD & SKIM

2 OFF FIXED ROOF LIGHTS
TO BE INSTALLED NOMINALLY
1500 X 1000 (TO BE CONFIRMED)

ROOF TILES MARLEY MENDIP
CONCRETE INTERLOCKING TO
MATCH EXISTING ROOF

GUTTERING UPVC ON FACIA
BOARDS TO MATCH EXISTING
ROOF

DOORS & WINDOWS (ROOF LIGHTS)

ALL UPVC WHITE DOUBLE GLAZED
R.C. LINTELS OR CATNIC STEEL.