




Datum Line 22.00m  
North Elevation

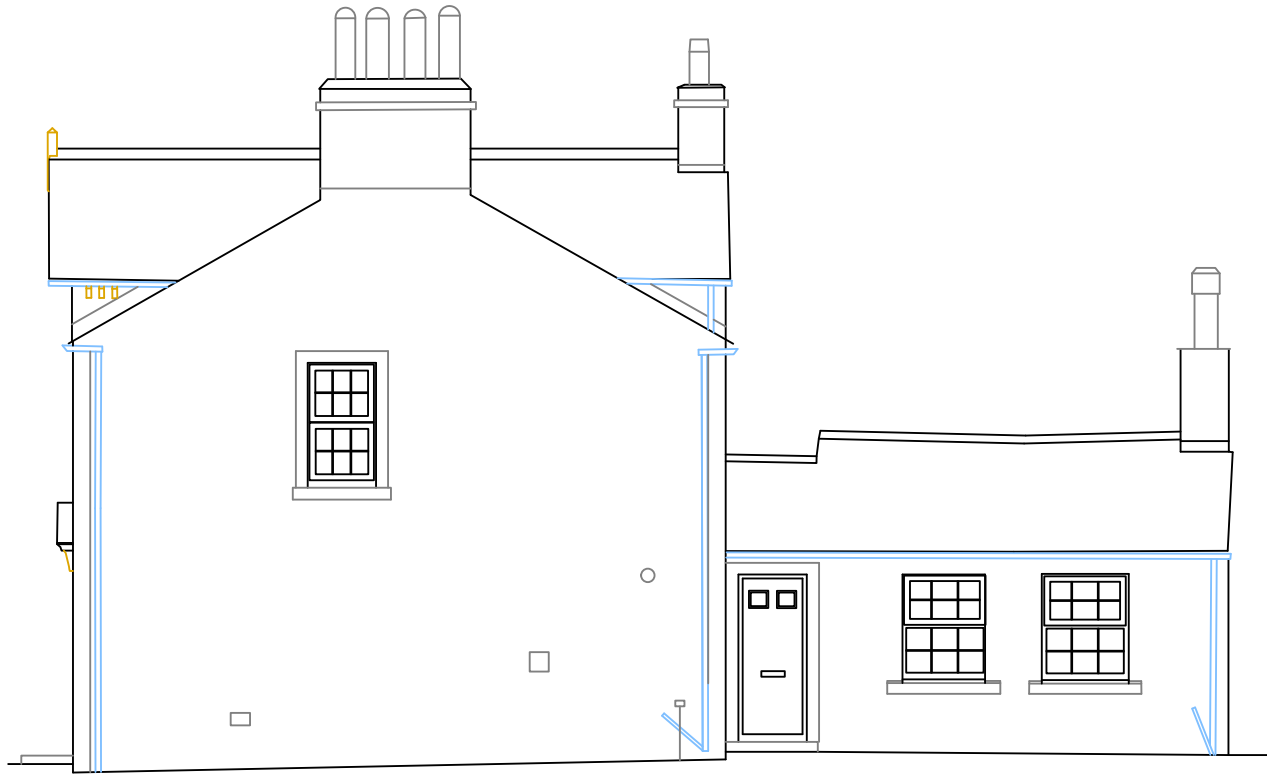


West Elevation




South Elevation




East Elevation

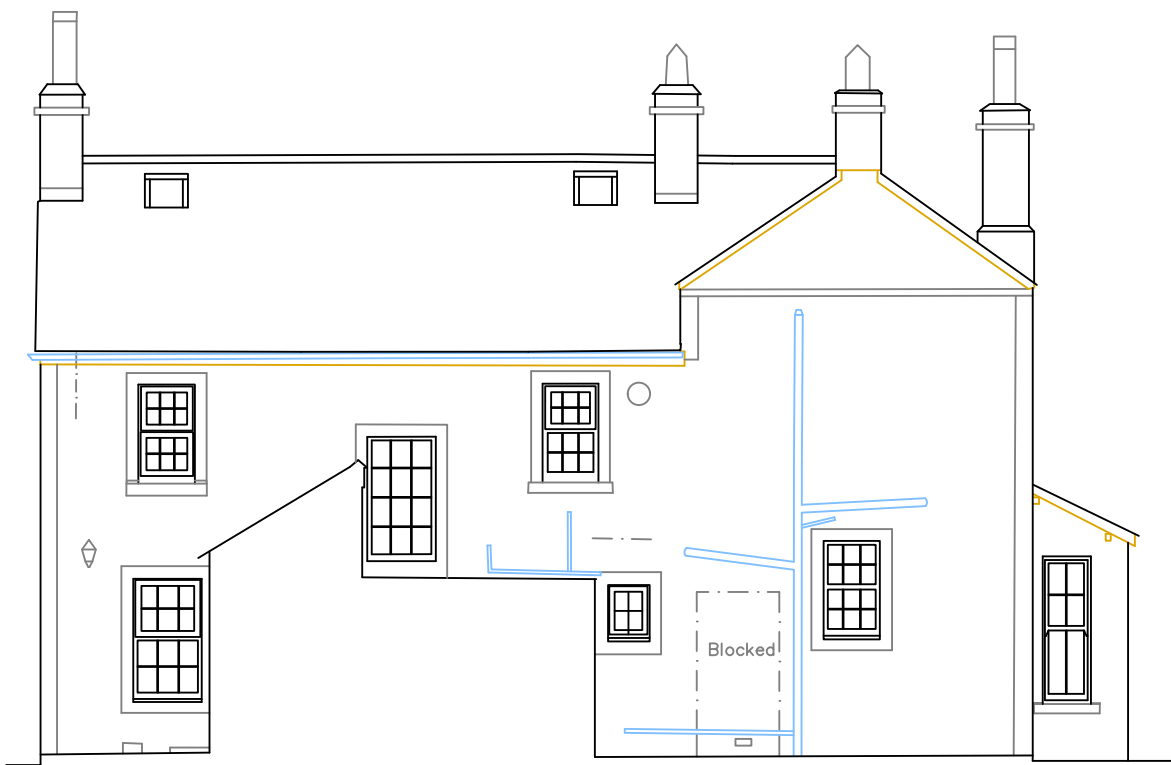


Datum Line 22.00m  
South Elevation 2

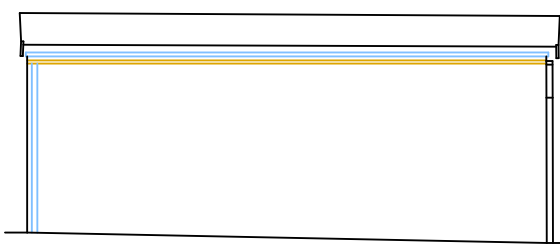


West Elevation 2

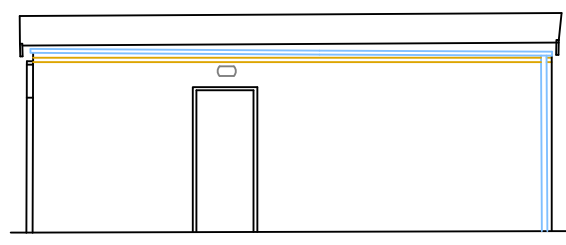


East Elevation 2

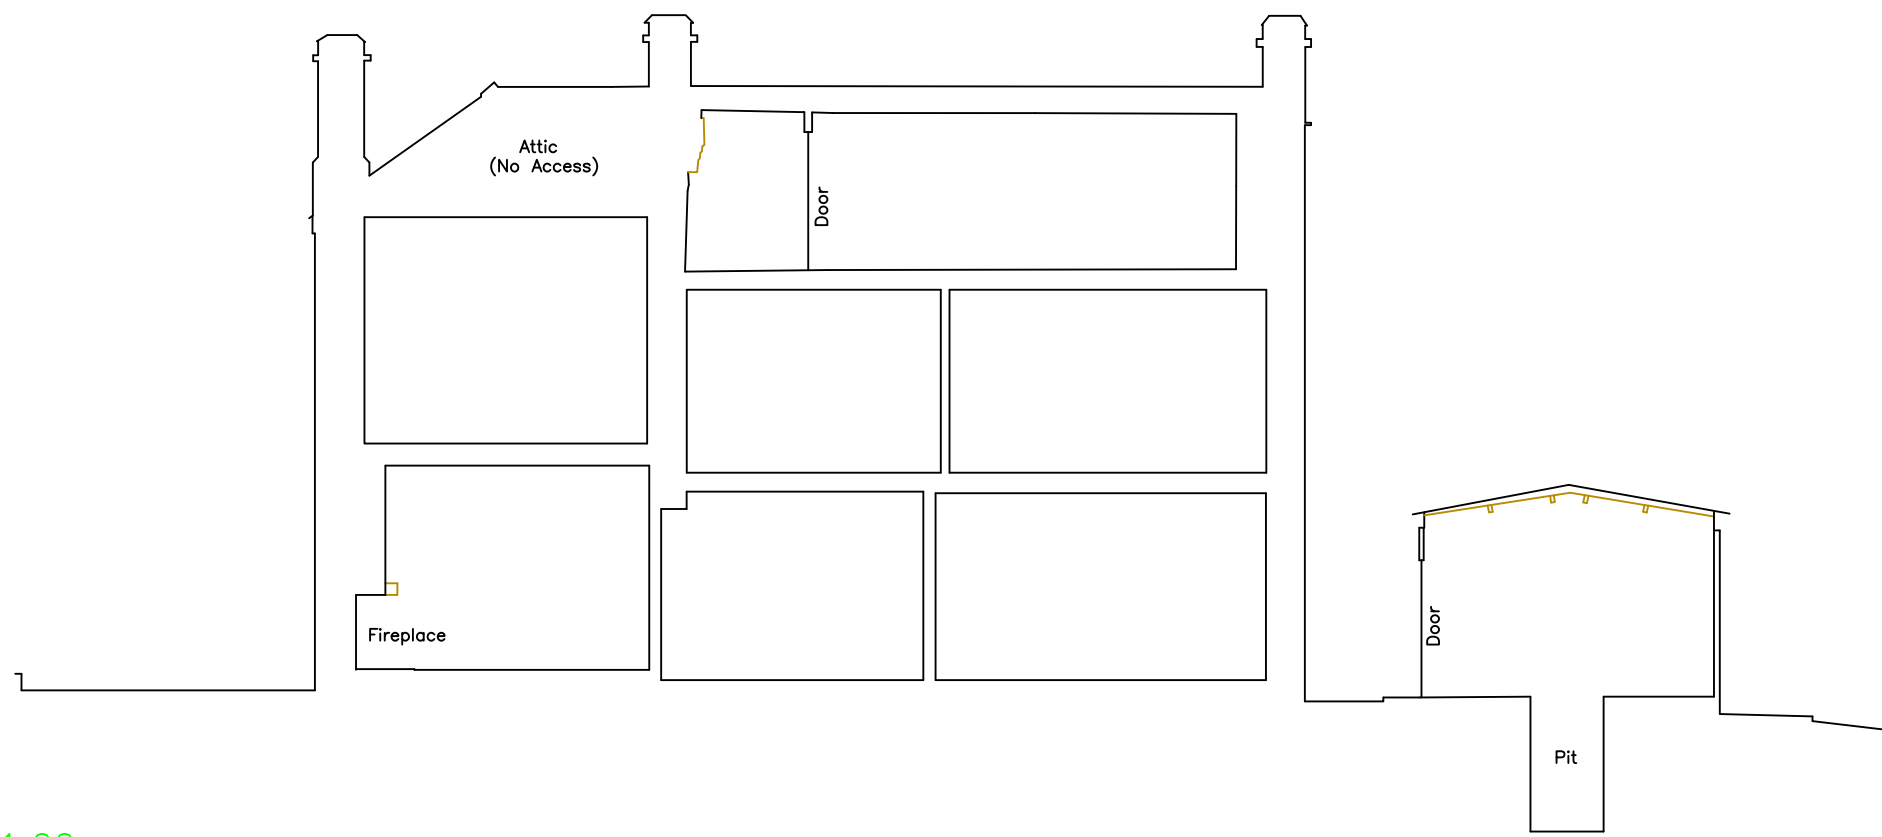

Datum Line 21.00m  
Cross Section

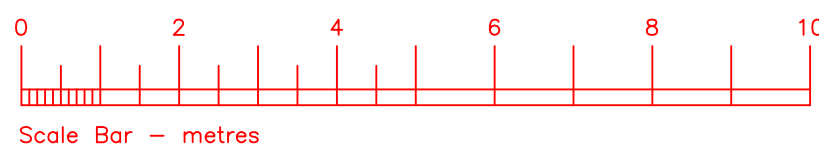

Revision Notes:

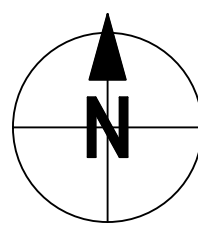

Survey Note:

Survey on planar grid, referenced to OSGB36 at the following point:  
307828.74mE  
499487.28mN  
Heights are relative to Ordnance Datum Newlyn, using Geoid Model OSGM15.

SPATIAL DATA LIMITED

3 Boundary Bank, Kendal, Cumbria, LA9 5RR  
Telephone: +44(0)1539 734400  
E-mail: info@SpatialDataLtd.com  
URL: www.SpatialDataLtd.com

Client: JCA


Project: Prospect House,  
Holmrook

Site Survey: May 2025


Scale: 1:100 @ A1

Crew: AC, SN, HT Chk: HT Ref: PBT


Key:  
AS Arch Spring  
B Beam  
C Ceiling  
D Door or Window Head  
H Joist  
J Joist  
S Sill  
W Wall  
Dashed line indicates  
overhead Detail.

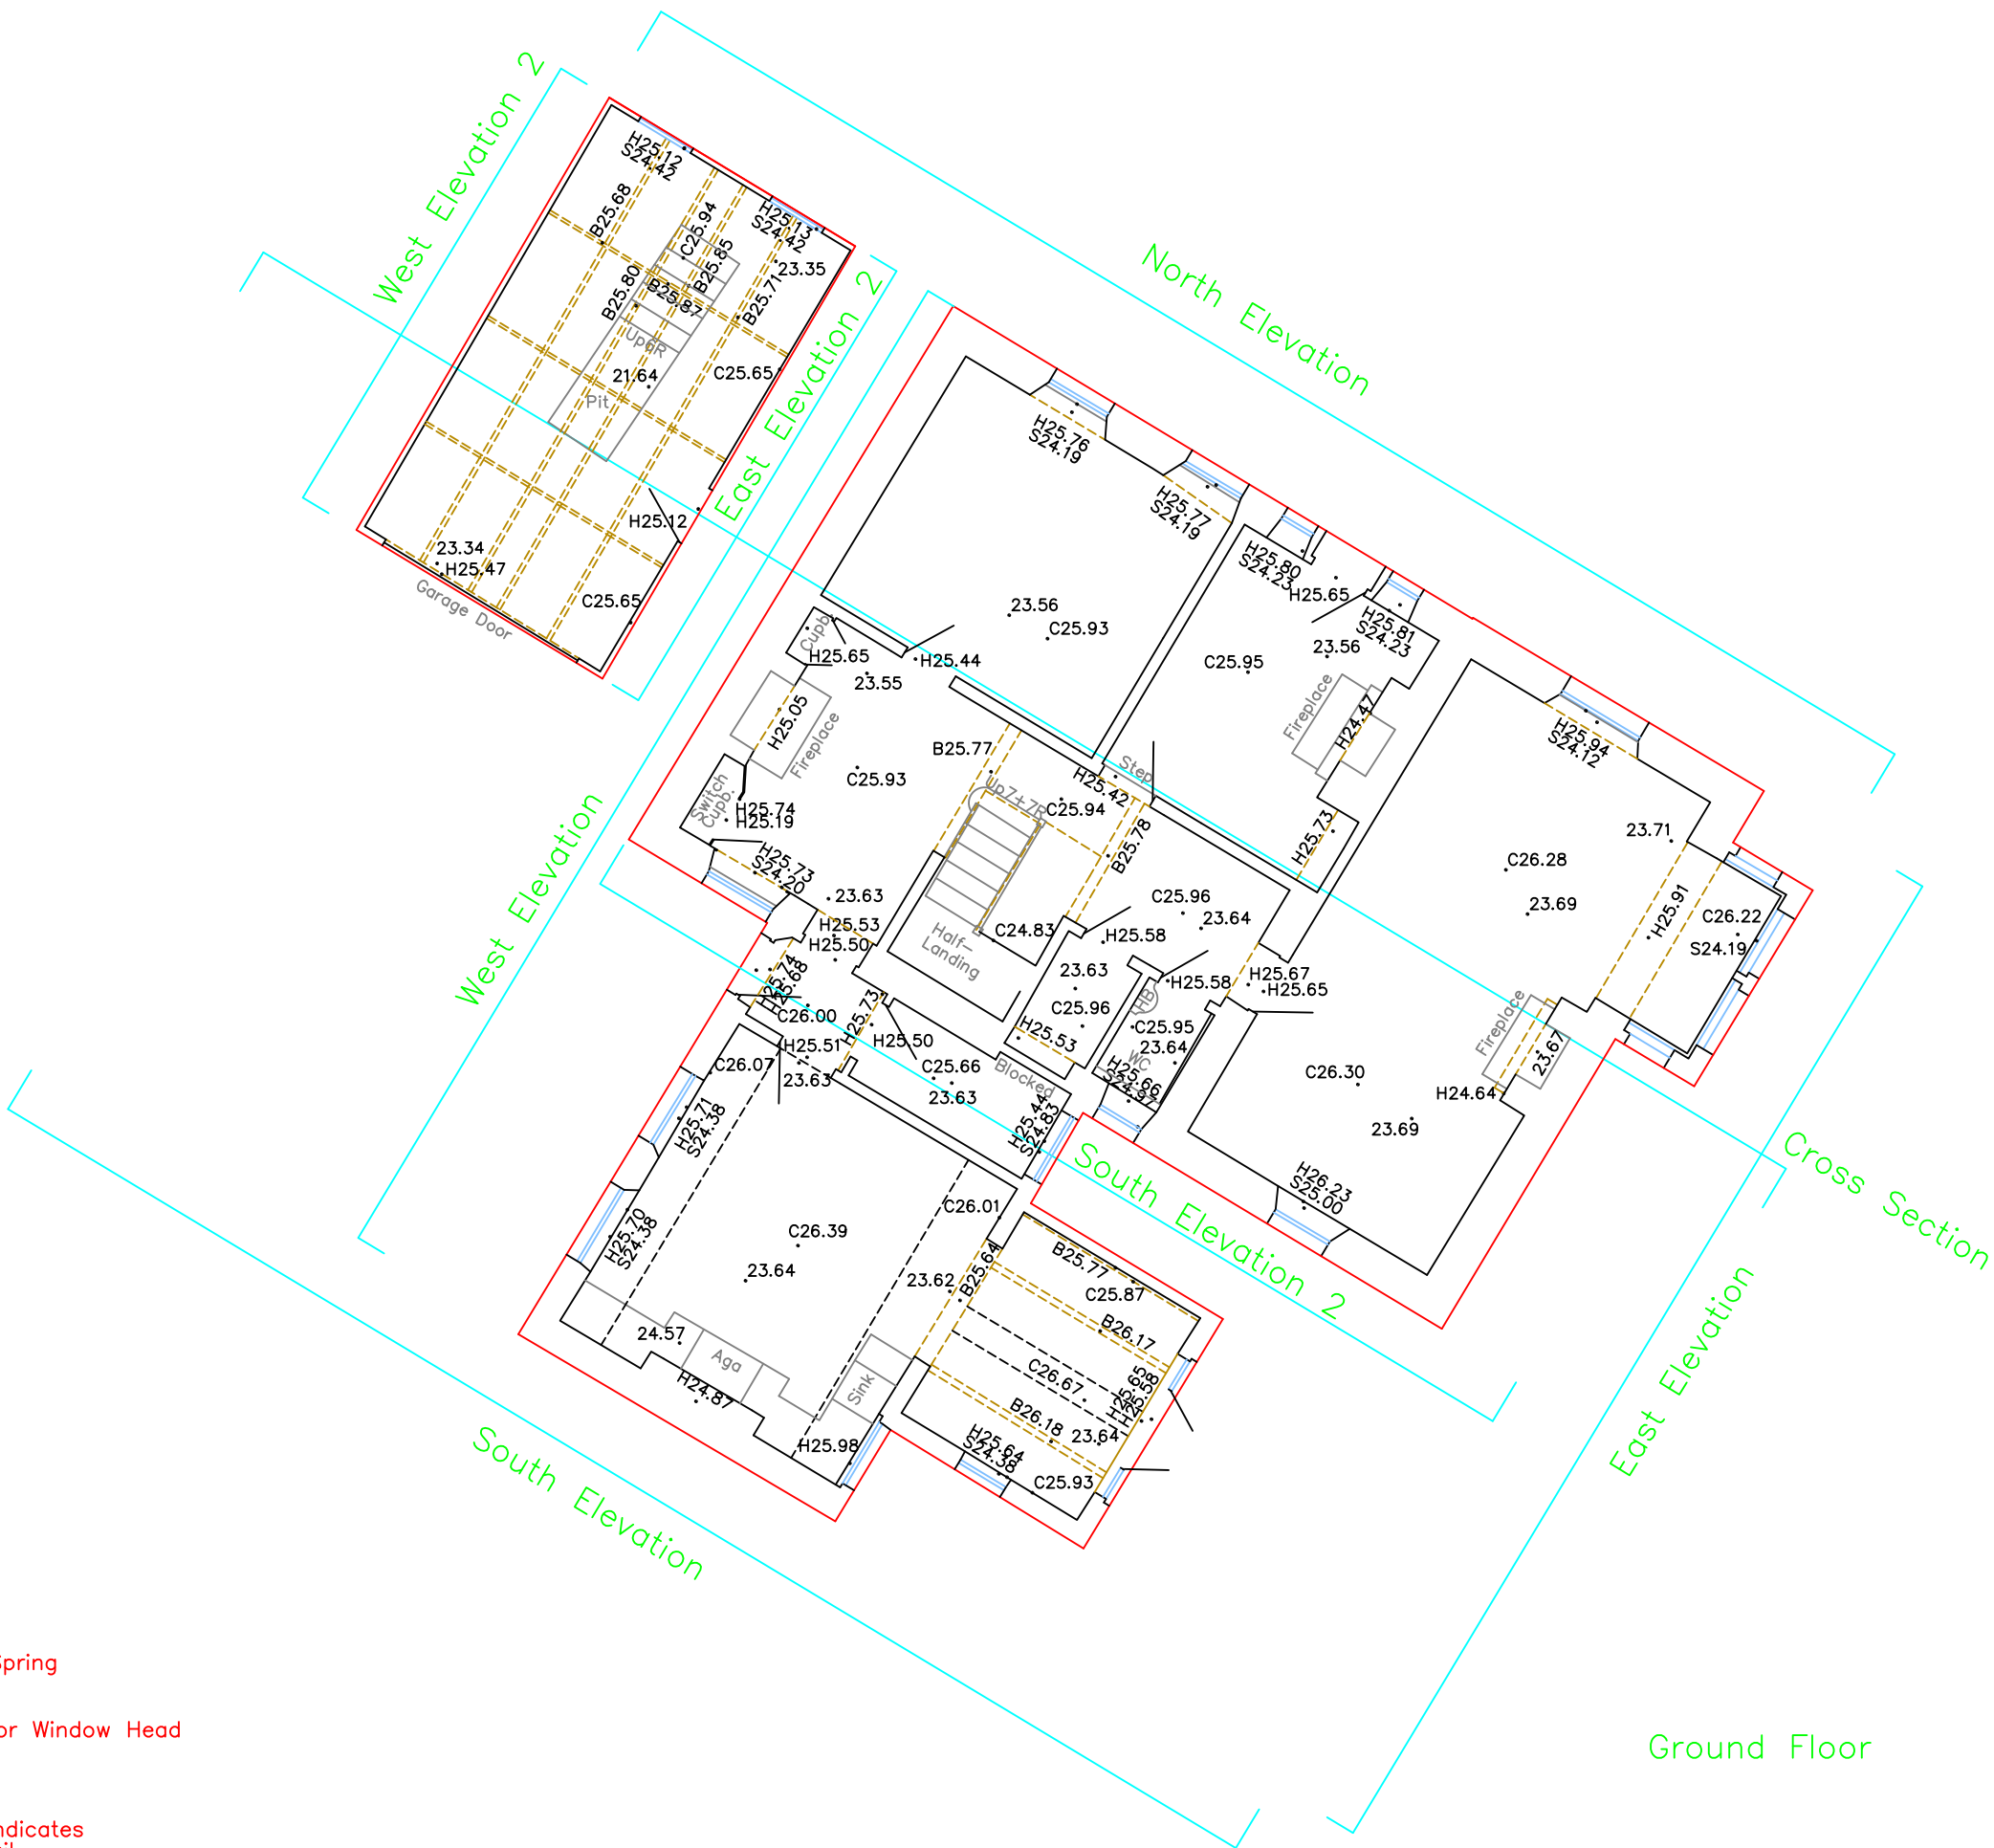

Ground Floor

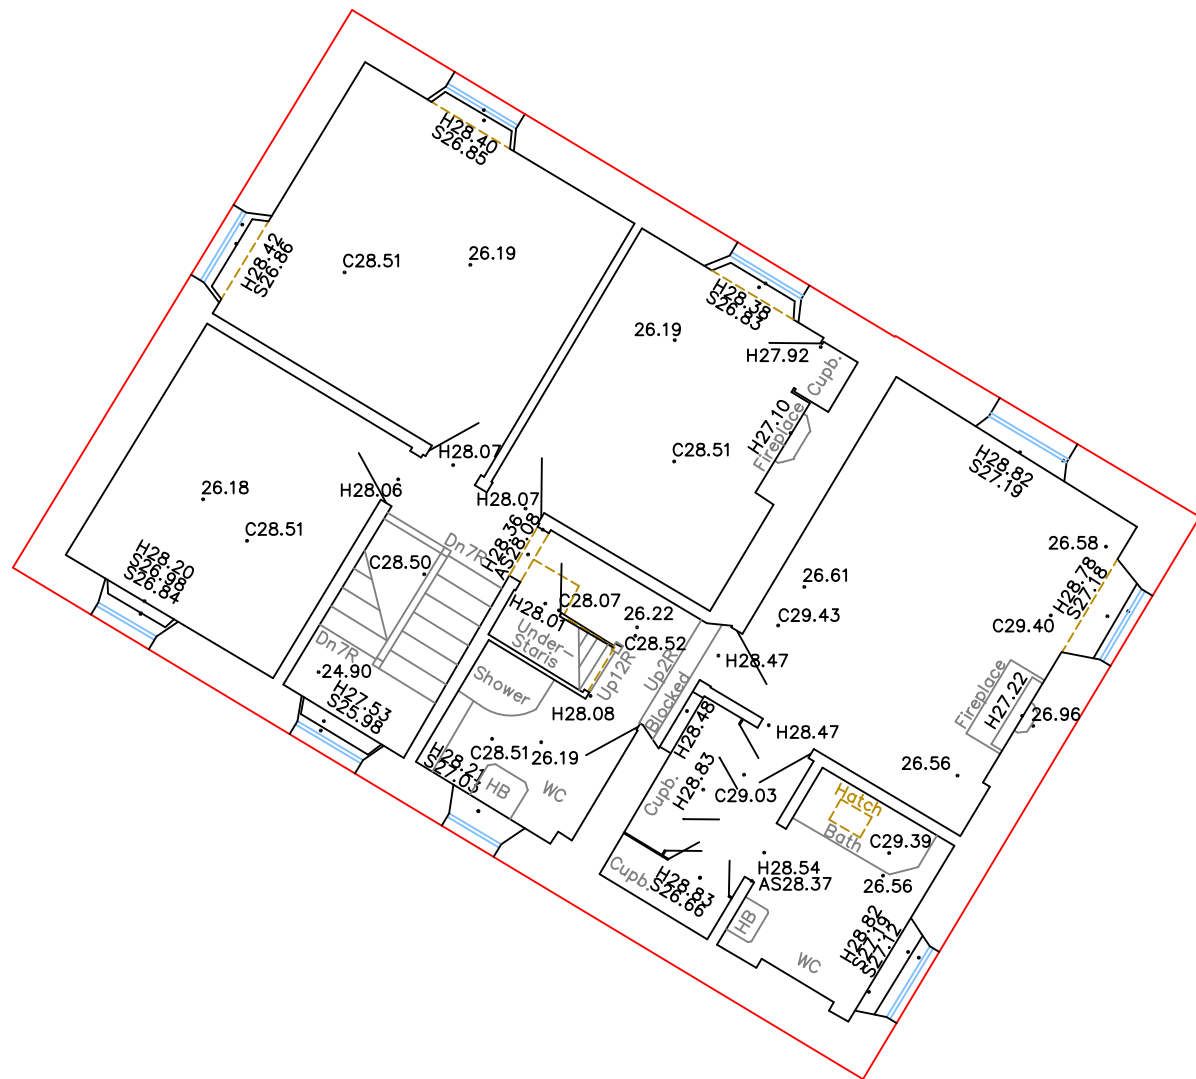

First Floor

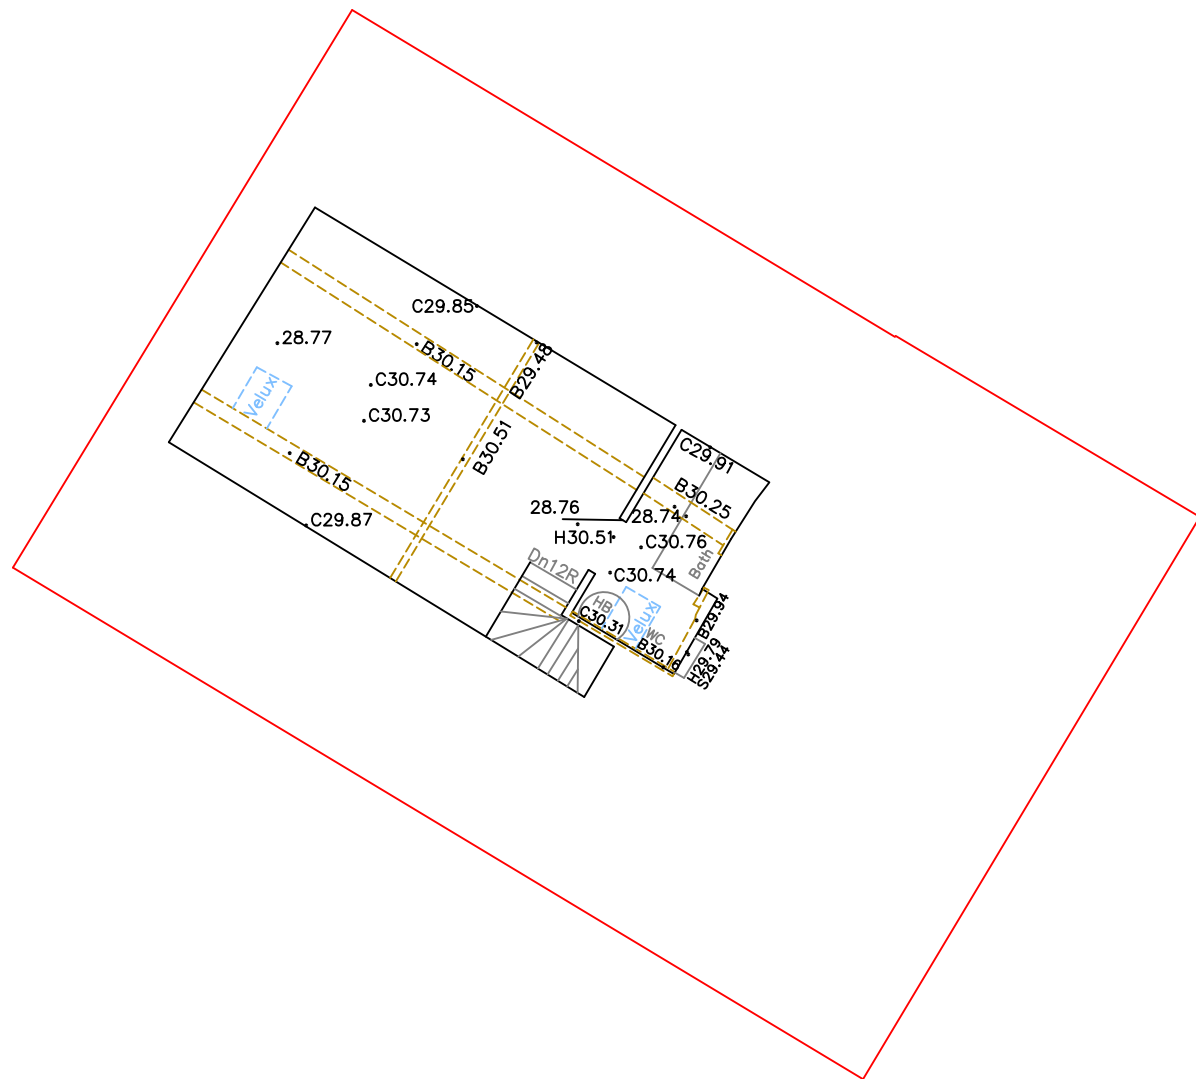

Second Floor