


Bramblea Site Plan Scale 1:200

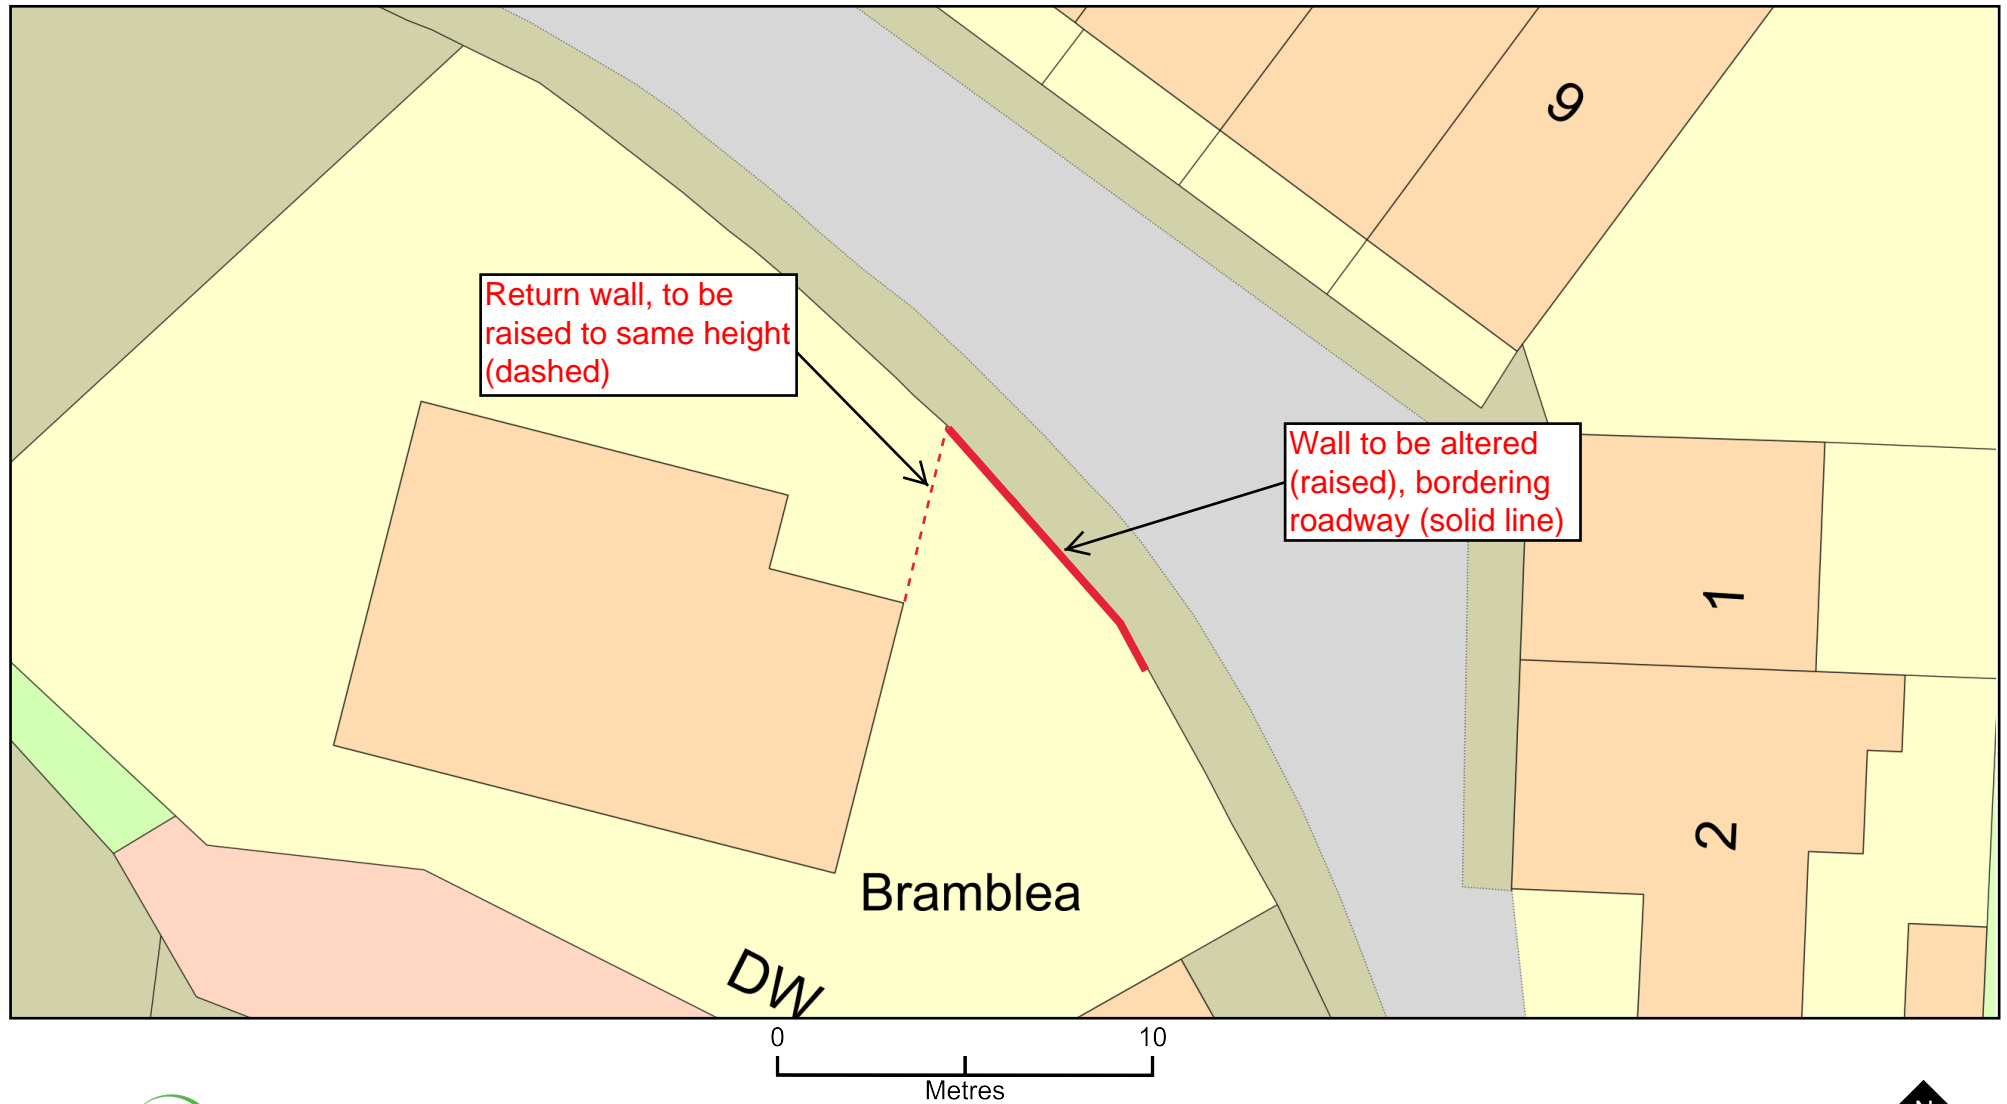

Plan Produced for: Adam Mason

Date Produced: 18 Feb 2023

Plan Reference Number: TQRQM23049203451154

Scale: 1:200 @ A4

© Crown copyright and database rights 2021 OS 100042766