


GROUND FLOOR PLAN

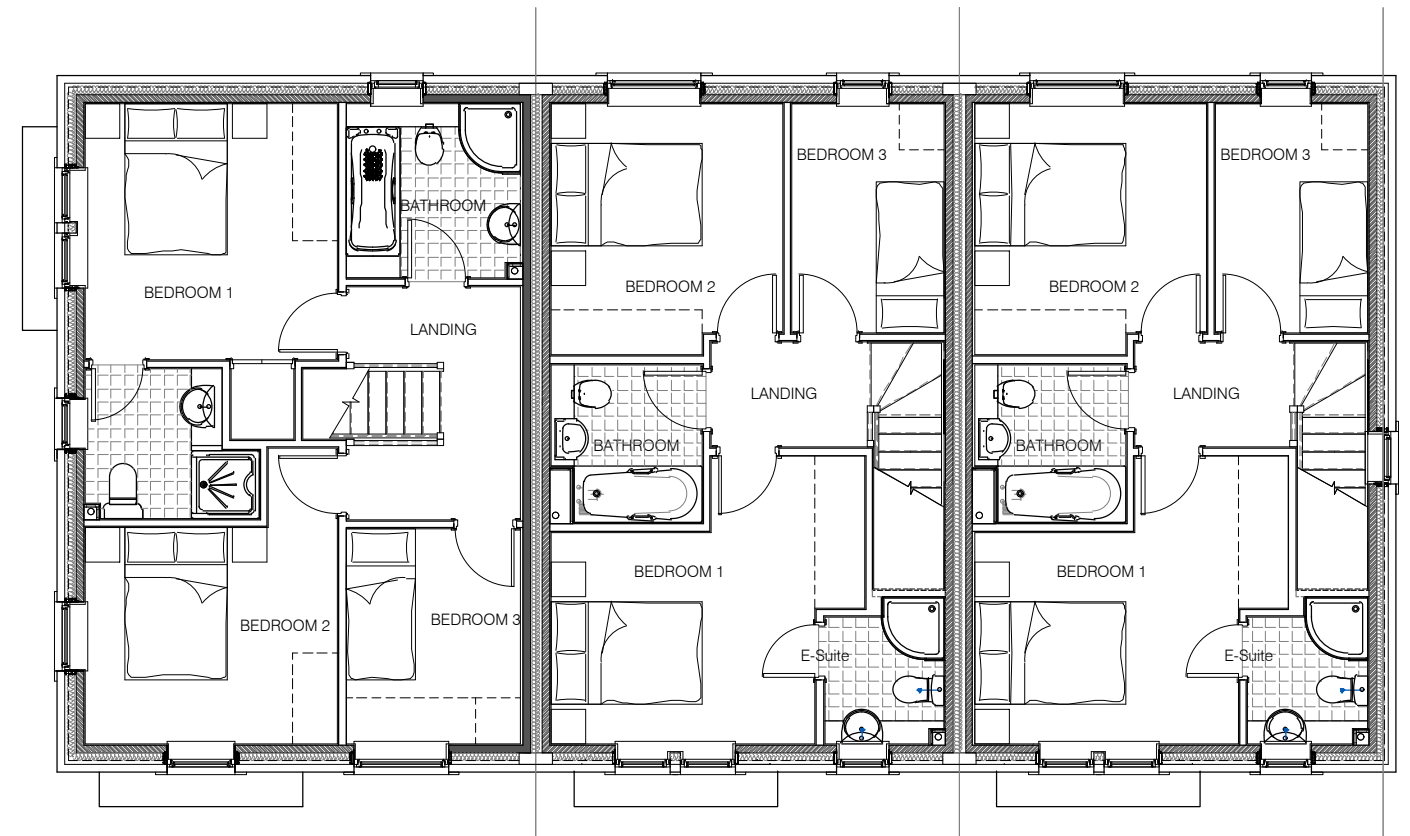

FIRST FLOOR PLAN

MANNINGELLIOTT  
PARTNERSHIP

Chartered Architects &  
Designers

Manelli T&A, Suite 1  
Cresper Road, Penrith  
Cumbria CA11 9BN

t: 01768 868 800  
e: post@manning-elliott.co.uk  
w: manning-elliott.co.uk

FLOOR PLANS

TERRACE A

scale @ A1/A3:  
1:50/100

drawing number:  
TER A S101-110