


GROUND FLOOR PLAN

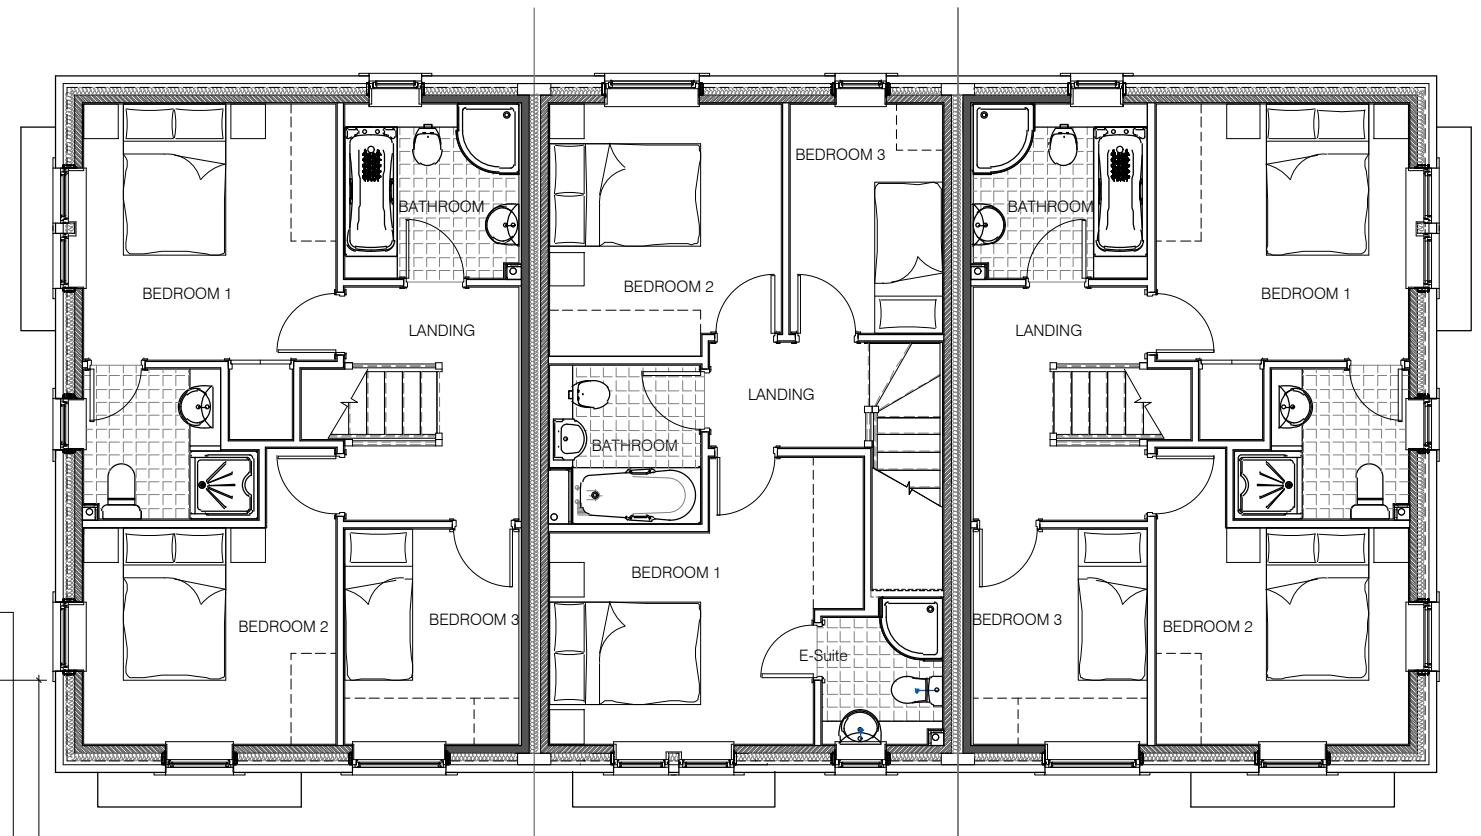

FIRST FLOOR PLAN

MANNINGELLIOTT
PARTNERSHIP

Chartered Architects & Designers

Mannell TER B, Suite 1
Cooper Road, Penrith
Cumbria CA11 9BN

t: 01768 868 800
e: post@manning-elliott.co.uk
w: manning-elliott.co.uk

FLOOR PLANS

TERRACE B

scale @ A1/A3:
1:50/100

drawing number:
TER B S101-110