


site P L A N 1:1250

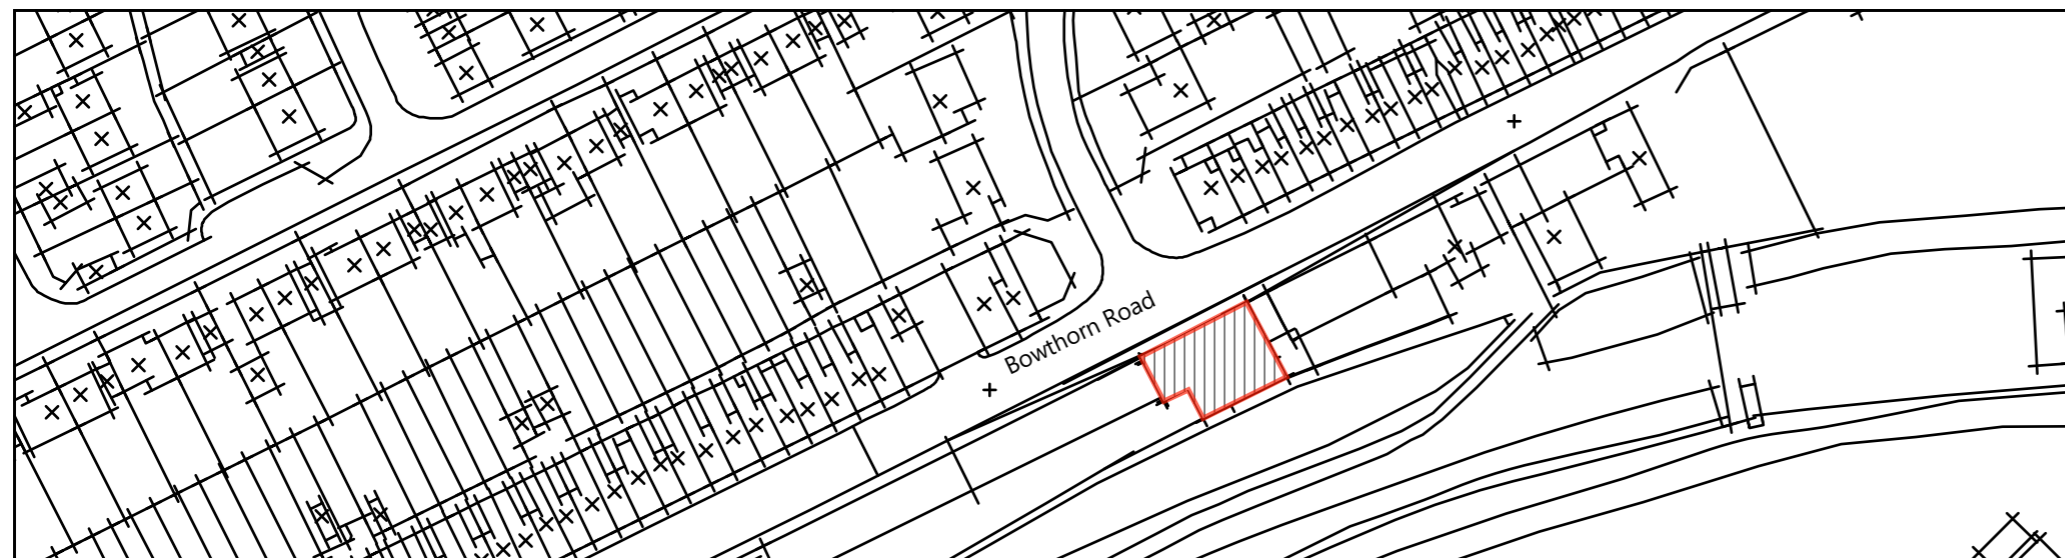

LOCATION PLAN 1:1250


Title		Client	
Demolition of dwelling and erection 3No. Dwelling, 114 Bowthorn Road		Saxon Builders	
Status			
Details			
Date	Scale	Dwg No.	Rev
22.5.19	AS SHOWN	100	A





Front Elevation

Front Elevation

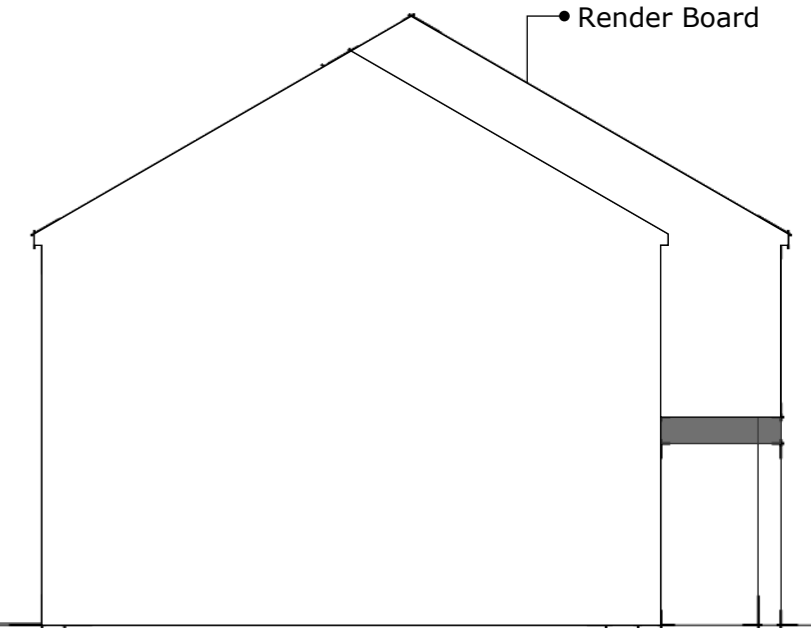


Finishes:
K- Rend
Grey upvc windows & doors

Front Elevation



Rear Elevation


Title Demolition of dwelling and erection 3No. Dwelling, 114 Bowthorn Road		Client Saxon Builders	
Status Planning			
Date 22.5.19	Scale 1:100	Dwg No. 103	Rev A
			

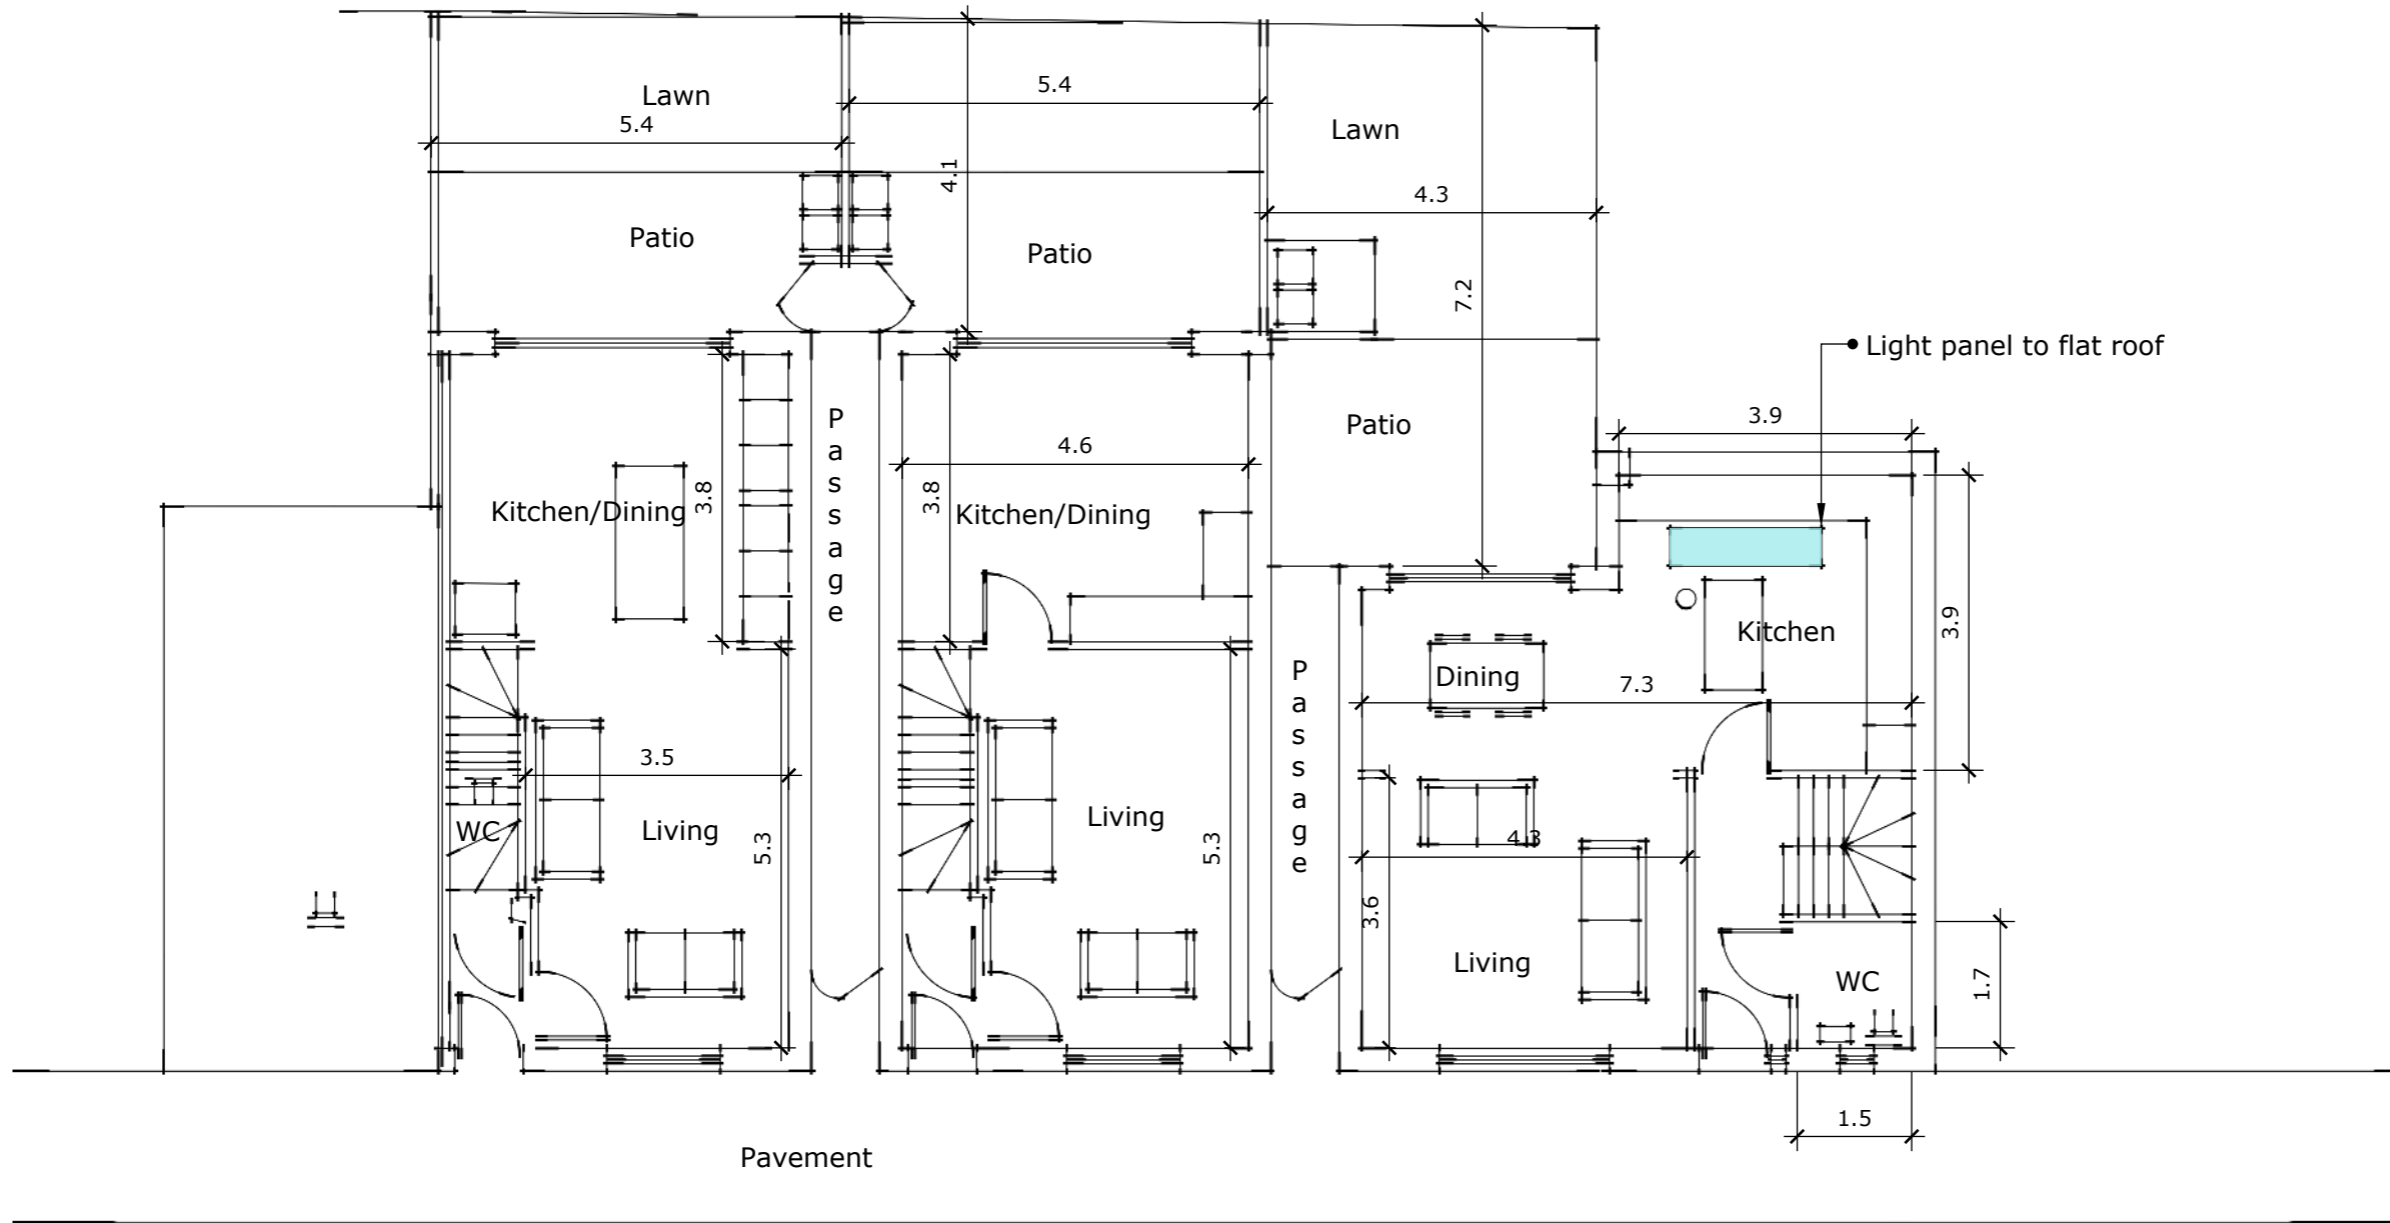

Ground Floor Plan

Title		Client	
Demolition of dwelling and erection 3No. Dwelling, 114 Bowthorn Road		Saxon Builders	
Status			
Planning			
Date	Scale	Dwg No.	Rev
22.5.19	1:100	103	A

FIRCAD

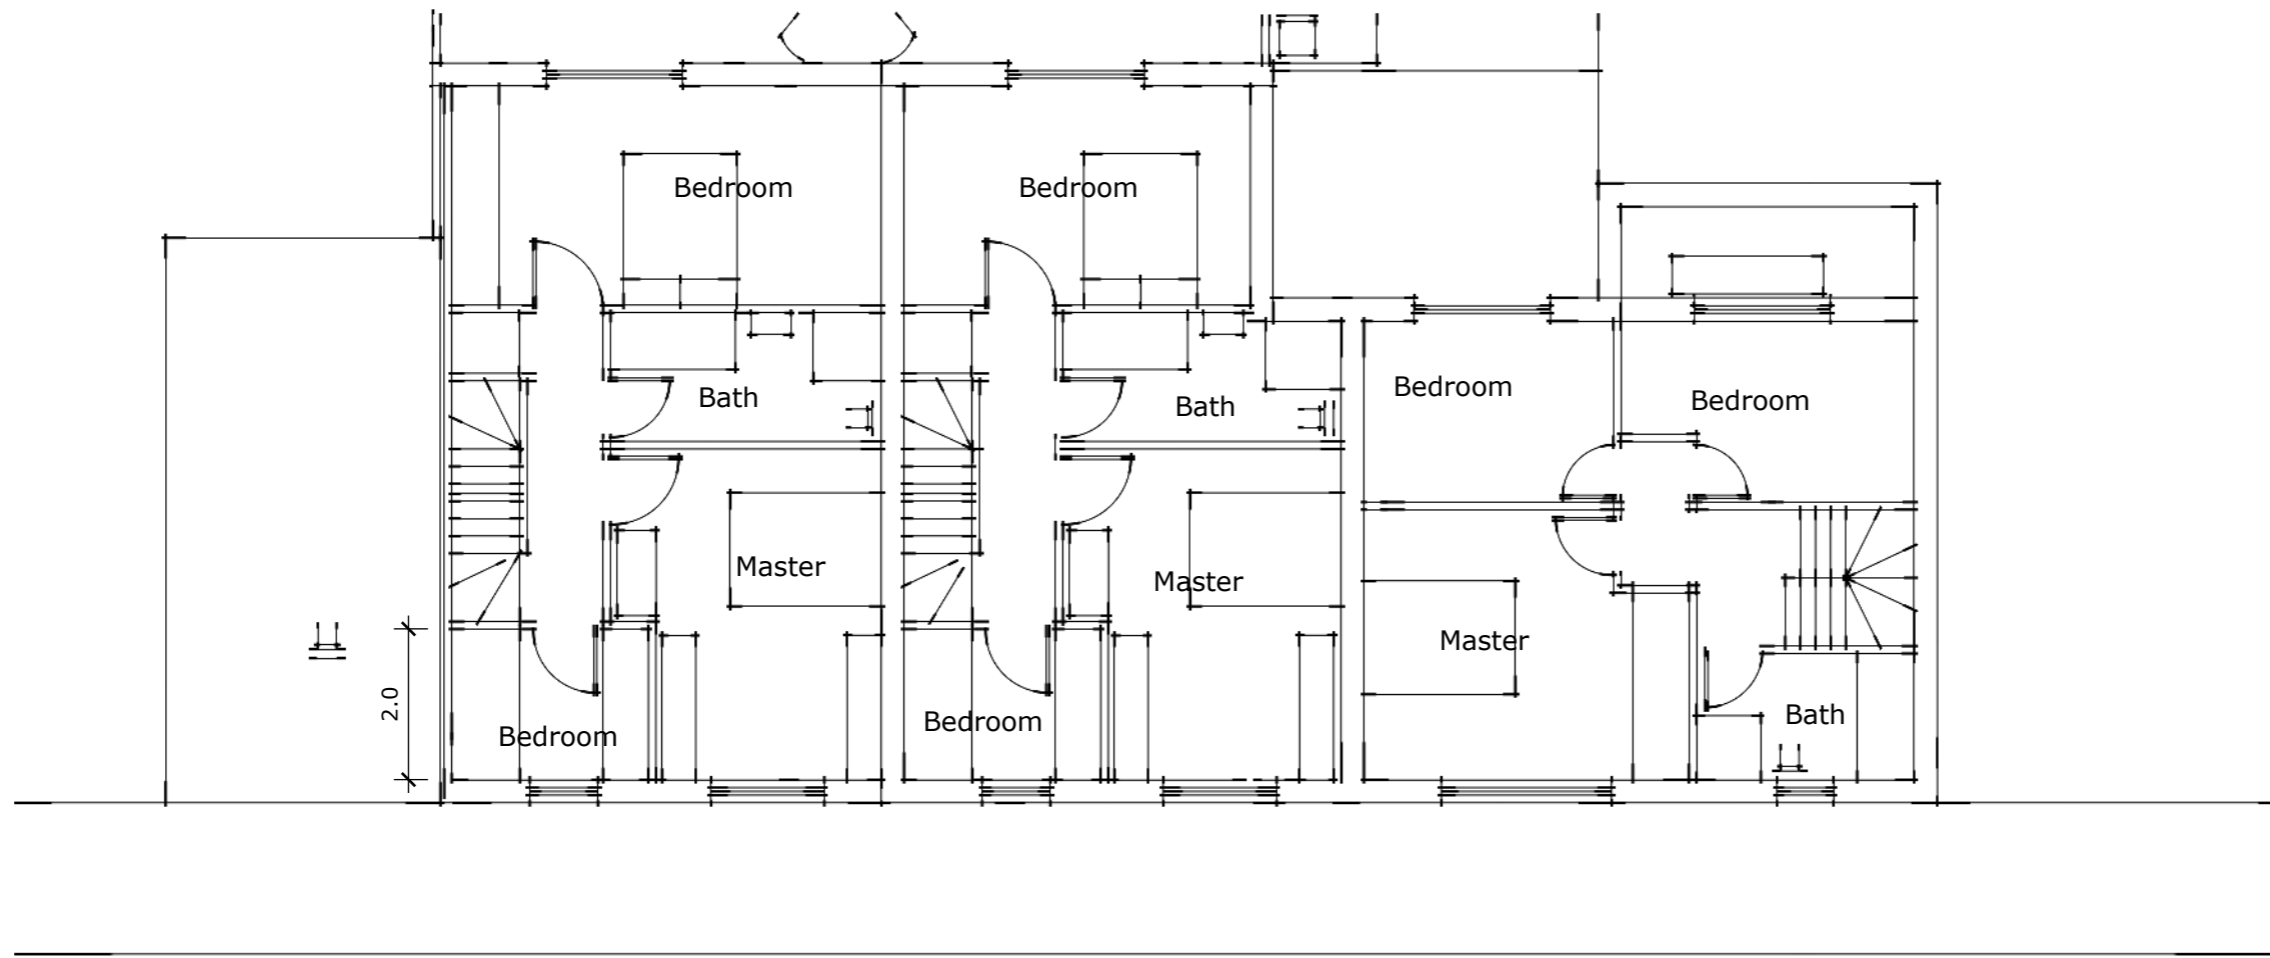

First Floor Plan

Title		Client	
Demolition of dwelling and erection 3No. Dwelling, 114 Bowthorn Road		Saxon Builders	
Status			
Planning			
Date	Scale	Dwg No.	Rev
22.5.19	1:100	104	A

